



* 105 3/4 *
 * 73 3/4 *
 * 73 3/4 *
 * 3/4 *
 * 32 *
 * 26 1/4 *
 * 5 *

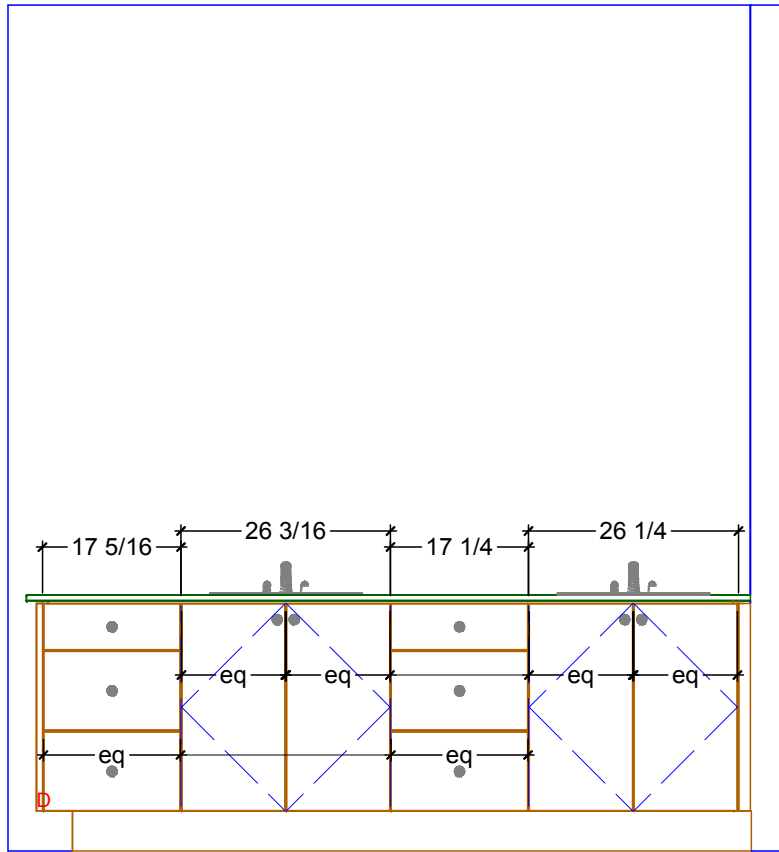

Vanity (#701)

3 9/16 * * 87 3/4 * * 1 1/2 * *
 * * 92 13/16 * *

1 BATH-MASTER ELEVATION
 SCALE: 1/2" = 1' 0"

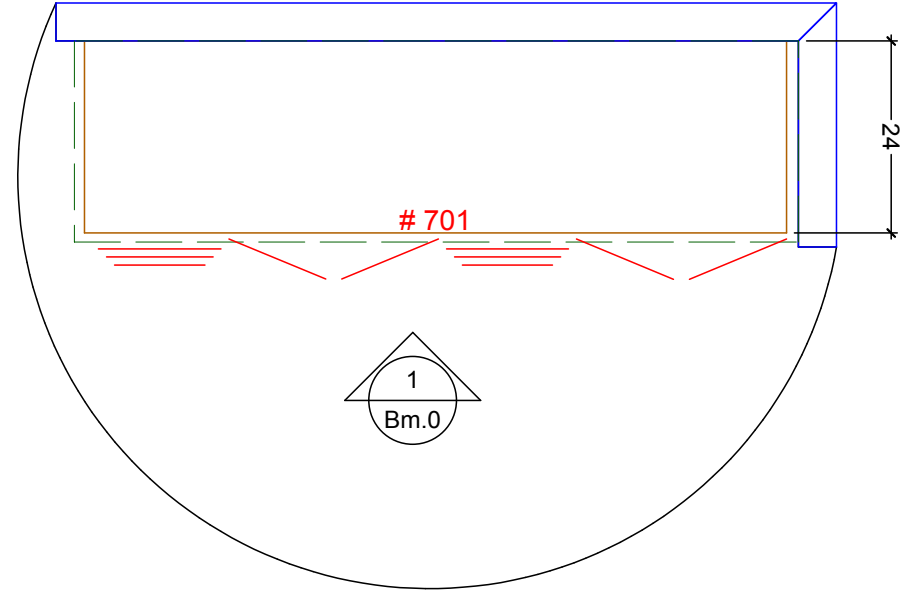

BATH-MASTER CABINETRY FLOOR PLAN
 SCALE: 1/2" = 1' 0"

Classic Bath Designs, Inc.
 11544 Sheldon St., Sun Valley, CA 91352
 818.767.1144 fax: 818.767.1278



Cust: 1128 Ogden

PO# DWELLING

Scale: As Noted

BATH-Master

Approved _____


Job: FL-S_POs_PreFIN/PreFIN_IntEB:PreFIN

Size: A

Dr By: Brian

03/27/2015

Bm.0

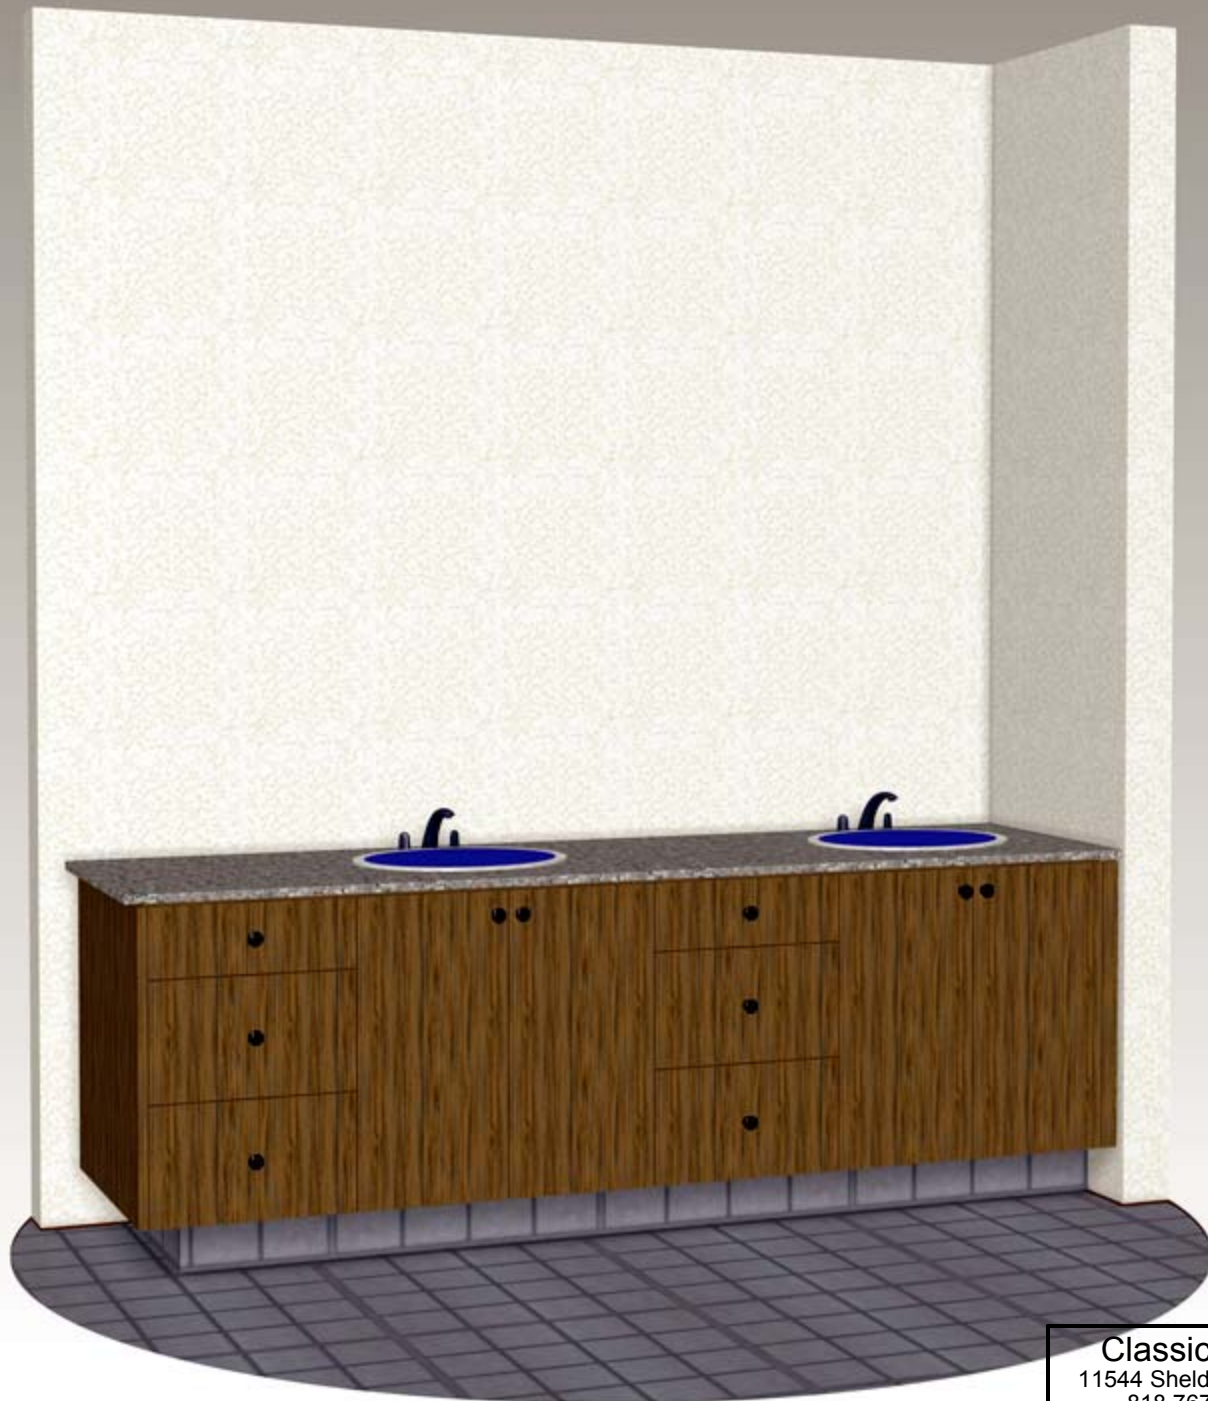

Classic Bath Designs, Inc. 
 11544 Sheldon St., Sun Valley, CA 91352
 818.767.1144 fax: 818.767.1278

Cust: 1128 Ogden	PO# DWELLING	Scale: As Noted	BATH-Master	Rndr
Approved _____	Job: FL-S_POs_PreFIN/PreFIN_IntEB:PreFIN	Size: A	Dr By: Brian	