


○ KITCHEN CABINETRY FLOOR PLAN
 SCALE: 3/8" = 1' 0"

Classic Bath Designs, Inc.
 11544 Sheldon St., Sun Valley, CA 91352
 818.767.1144 fax: 818.767.1278


Cust: Keegan-SB	PO# KITCHEN	Scale: As Noted	K.0	
Approved _____	Job: FL-S_PreFIN/Walnut:perSample_IntEB:PreFIN	Size: A		

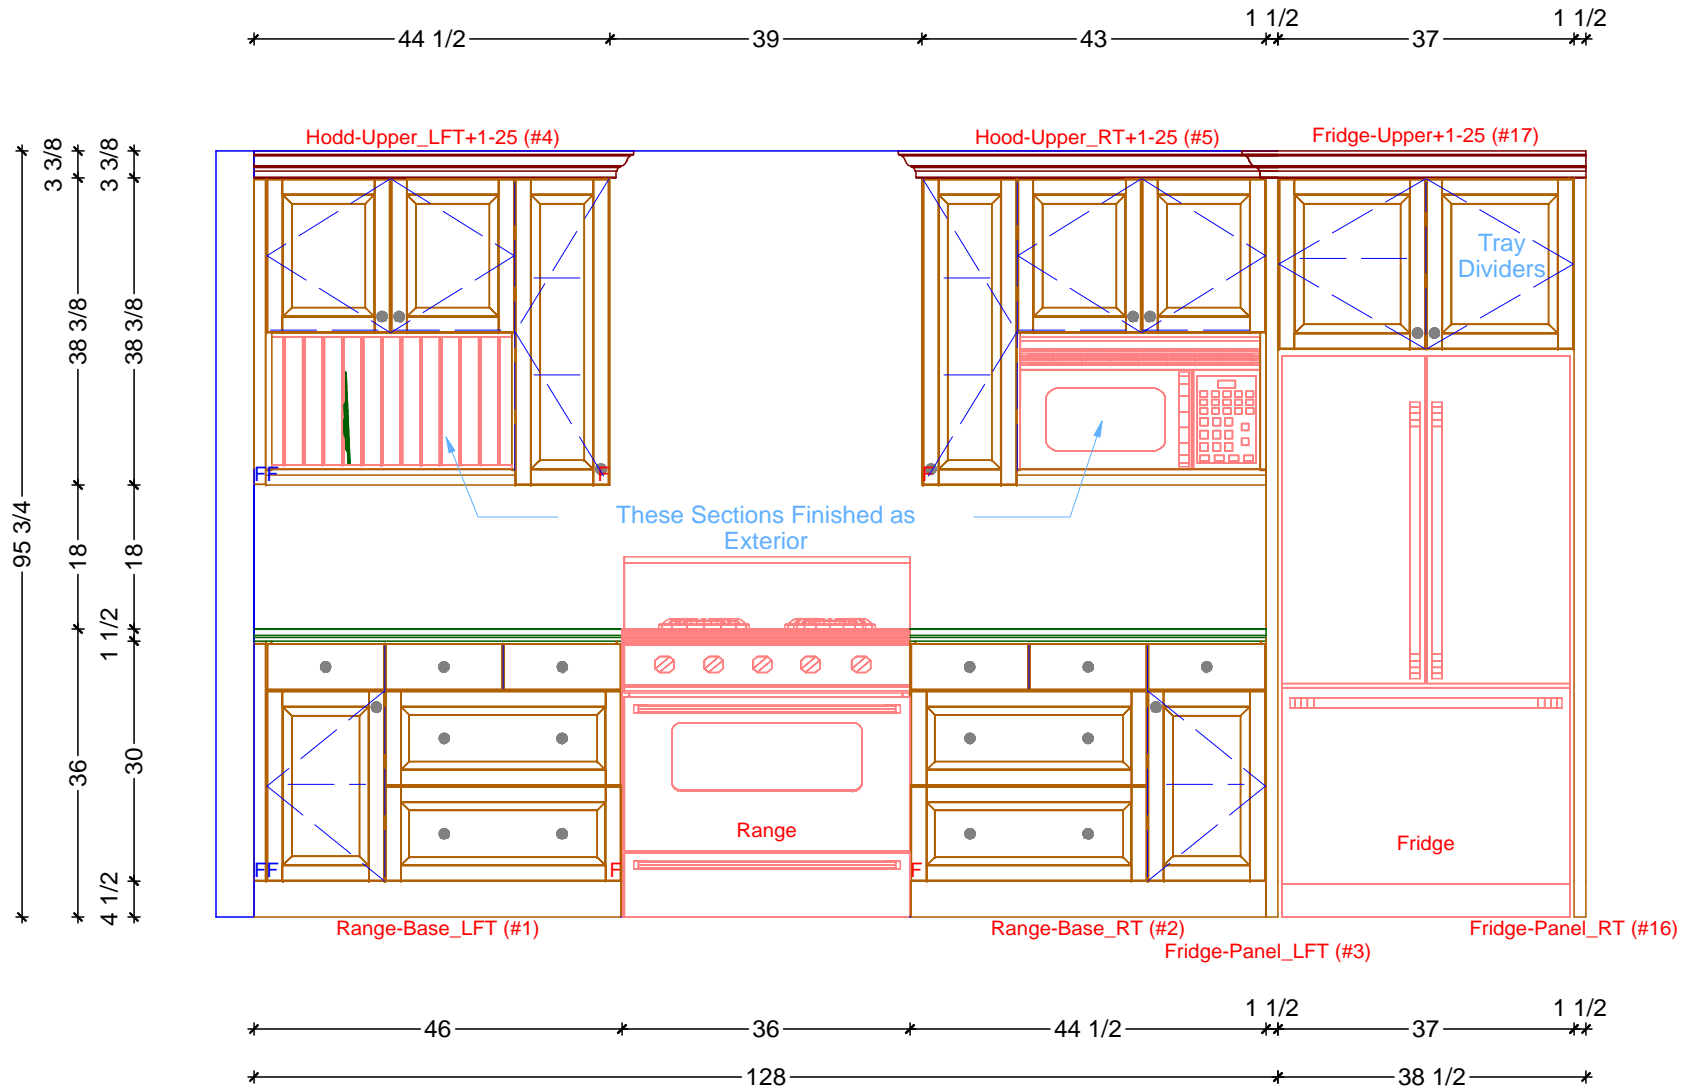

1 KITCHEN ELEVATION - RANGE AND FRIDGE WALL
 SCALE: 1/2" = 1' 0"

Classic Bath Designs, Inc.
 11544 Sheldon St., Sun Valley, CA 91352
 818.767.1144 fax: 818.767.1278

Cust: Keegan-SB	PO# KITCHEN	Scale: As Noted	K.1	
Approved _____	Job: FL-S_PreFIN/Walnut:perSample_IntEB:PreFIN	Size: A		

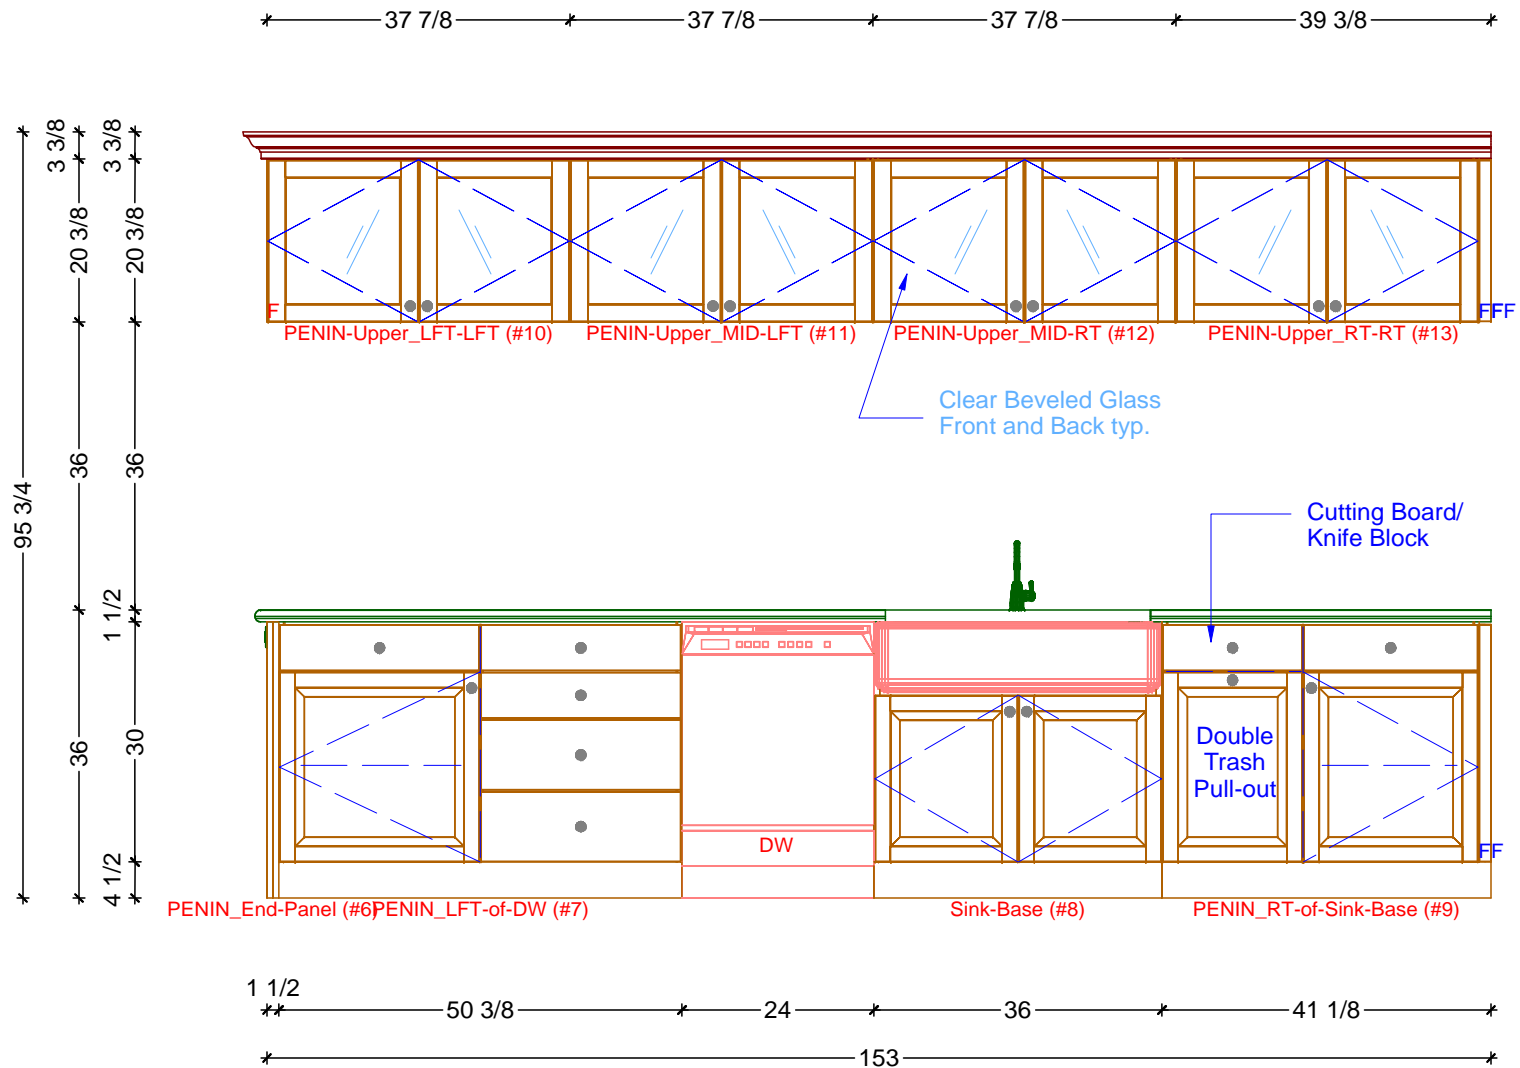


1 KITCHEN ELEVATION - INSIDE PENINSULA
 SCALE: 1/2" = 1' 0"

Classic Bath Designs, Inc.
 11544 Sheldon St., Sun Valley, CA 91352
 818.767.1144 fax: 818.767.1278

Cust: Keegan-SB	PO# KITCHEN	Scale: As Noted		
Approved _____	Job: FL-S_PreFIN/Walnut:perSample_IntEB:PreFIN	Size: A	Dr By: Brian	09/07/2016


K.2

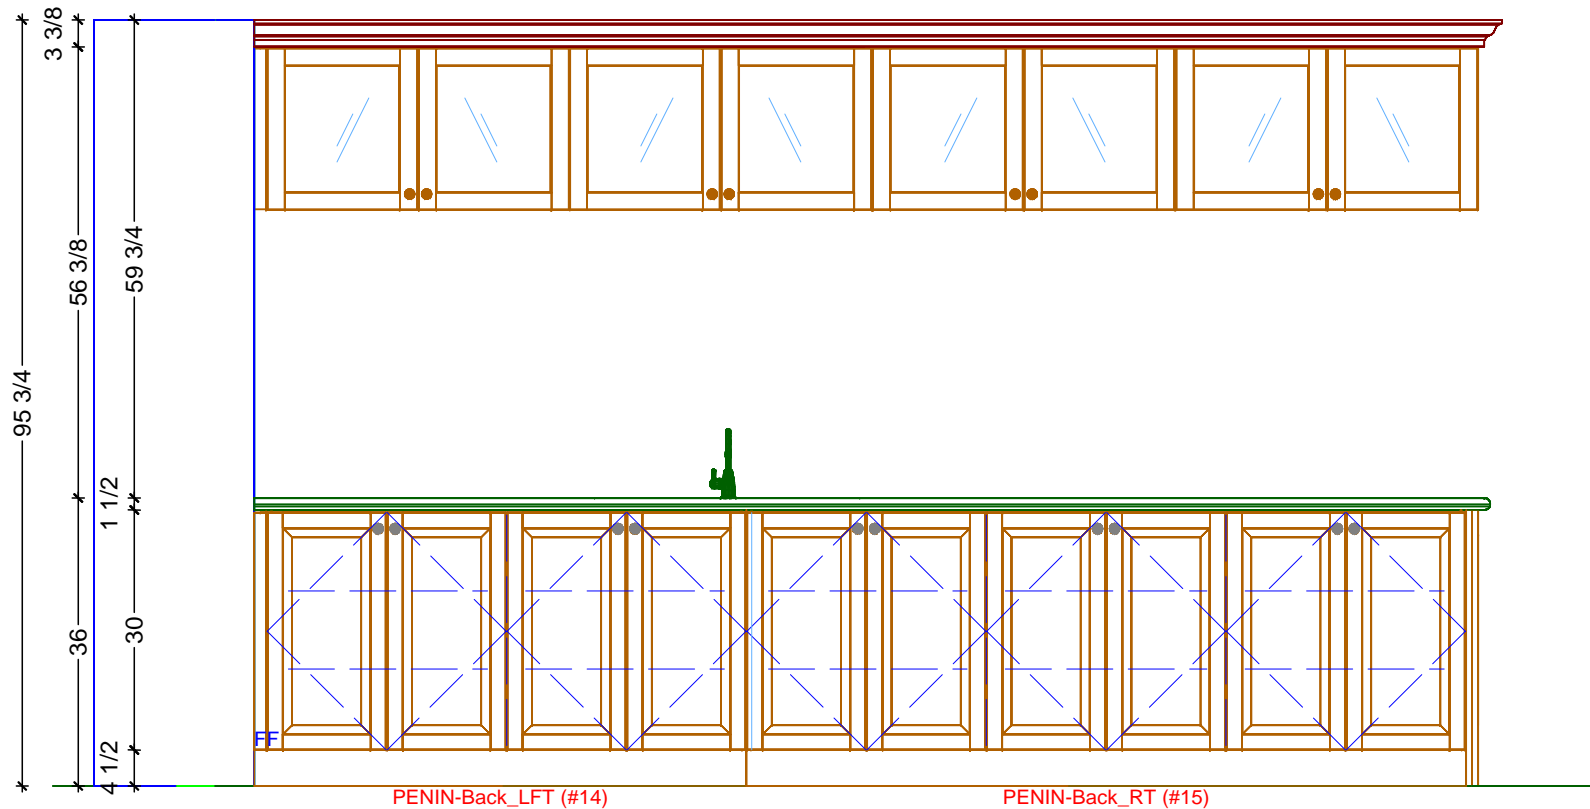

1 KITCHEN ELEVATION - PENINSULA BACK
SCALE: 1/2" = 1' 0"

Classic Bath Designs, Inc.
11544 Sheldon St., Sun Valley, CA 91352
818.767.1144 fax: 818.767.1278

Cust: Keegan-SB	PO# KITCHEN	Scale: As Noted		K.3
Approved _____	Job: FL-S_PreFIN/Walnut:perSample_IntEB:PreFIN	Size: A	Dr By: Brian 09/07/2016	

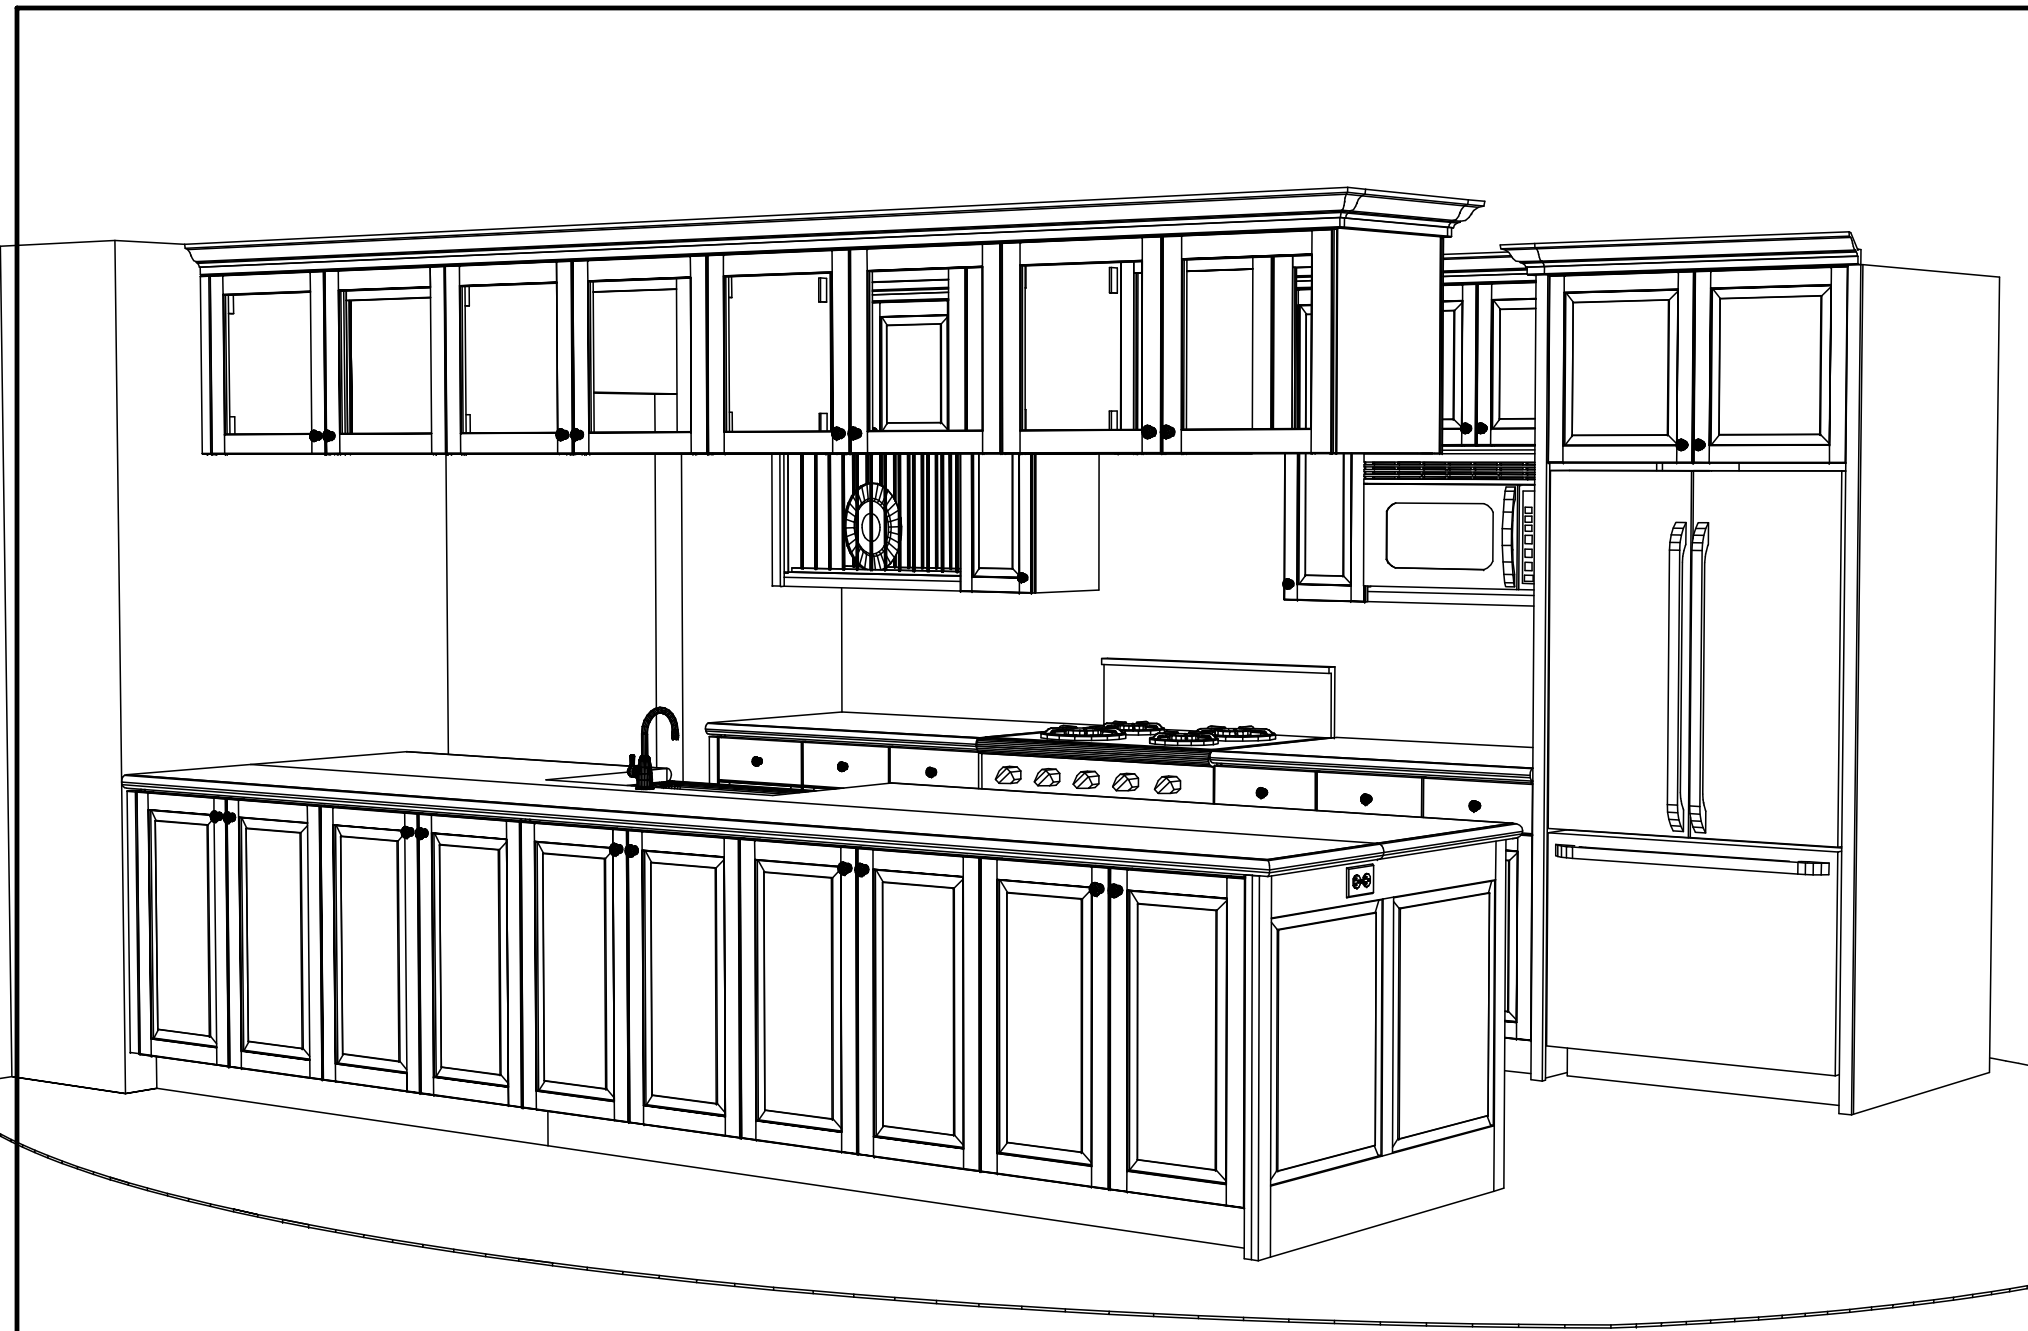

Classic Bath Designs, Inc.
11544 Sheldon St., Sun Valley, CA 91352
818.767.1144 fax: 818.767.1278



Cust: Keegan-SB	PO# KITCHEN	Scale: As Noted	
Approved _____	Job: FL-S_PreFIN/Walnut:perSample_IntEB:PreFIN	Size: A	Dr By: Brian 09/07/2016

Persp



Classic Bath Designs, Inc.
 11544 Sheldon St., Sun Valley, CA 91352
 818.767.1144 fax: 818.767.1278



Cust: Keegan-SB

PO# KITCHEN

Scale: As Noted

Approved _____



Job: FL-S_PreFIN/Walnut:perSample_IntEB:PreFIN

Size: A

Dr By: Brian

09/07/2016

Persp

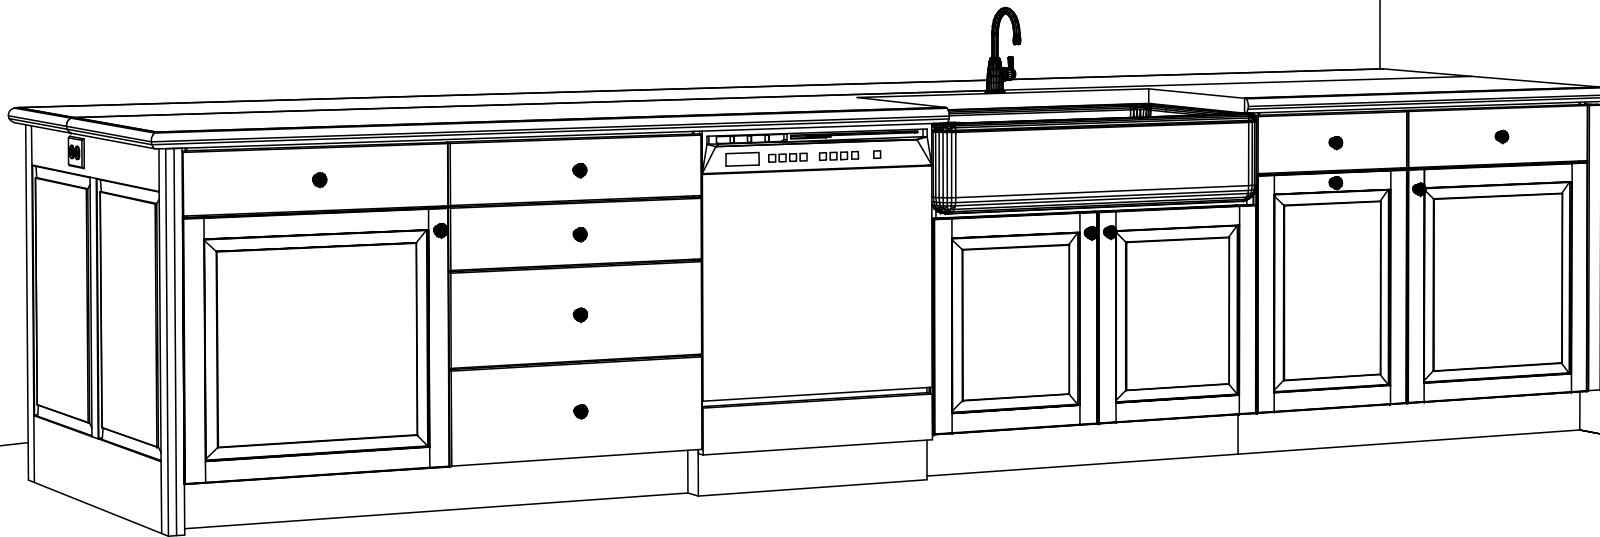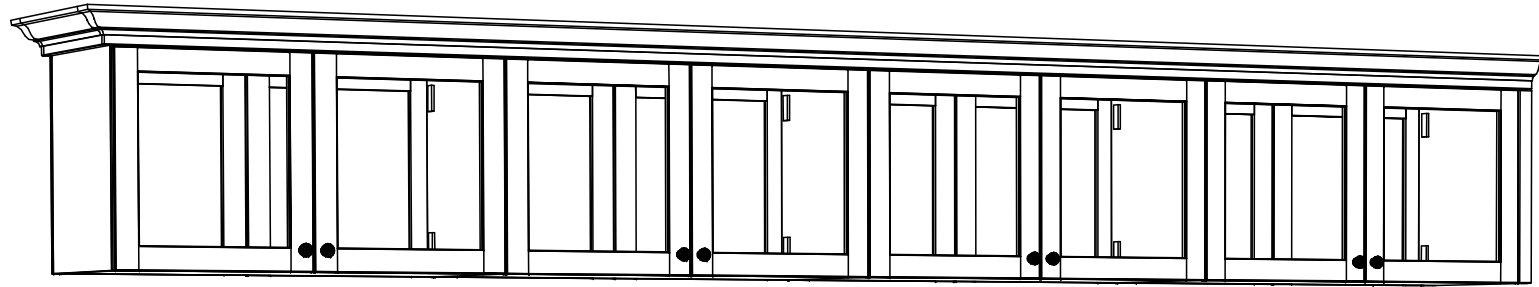

Classic Bath Designs, Inc.
11544 Sheldon St., Sun Valley, CA 91352
818.767.1144 fax: 818.767.1278



Cust: Keegan-SB

PO# KITCHEN

Scale: As Noted

Approved _____

Job: FL-S_PreFIN/Walnut:perSample_IntEB:PreFIN

Size: A

Dr By: Brian

09/07/2016

Persp