



Classic Bath Designs, Inc.

11544 Sheldon Street
Sun Valley, CA 91352
818.767.1144 fax: 818.767.1278

www.cbdcabinets.com
tom@cbdcabinets.com

CLIENT:

Rindone
1375 Pasquilto Drive
San Marino
CA 91108

PROJECT ADDRESS:

Rindone
1375 Pasquilto Drive
San Marino
CA 91108

PROJECT:

KITCHEN

FL-S_PreFIN/PG:perSample_IntEB:PreFIN

DRAWING NAME:

**KITCHEN CABINETRY FLOOR
PLAN**

10/29/2018


PAGE NUMBER:

SIZE: B 11 X 17

SCALE: AS NOTED

DR. BY: BRIAN

K.0

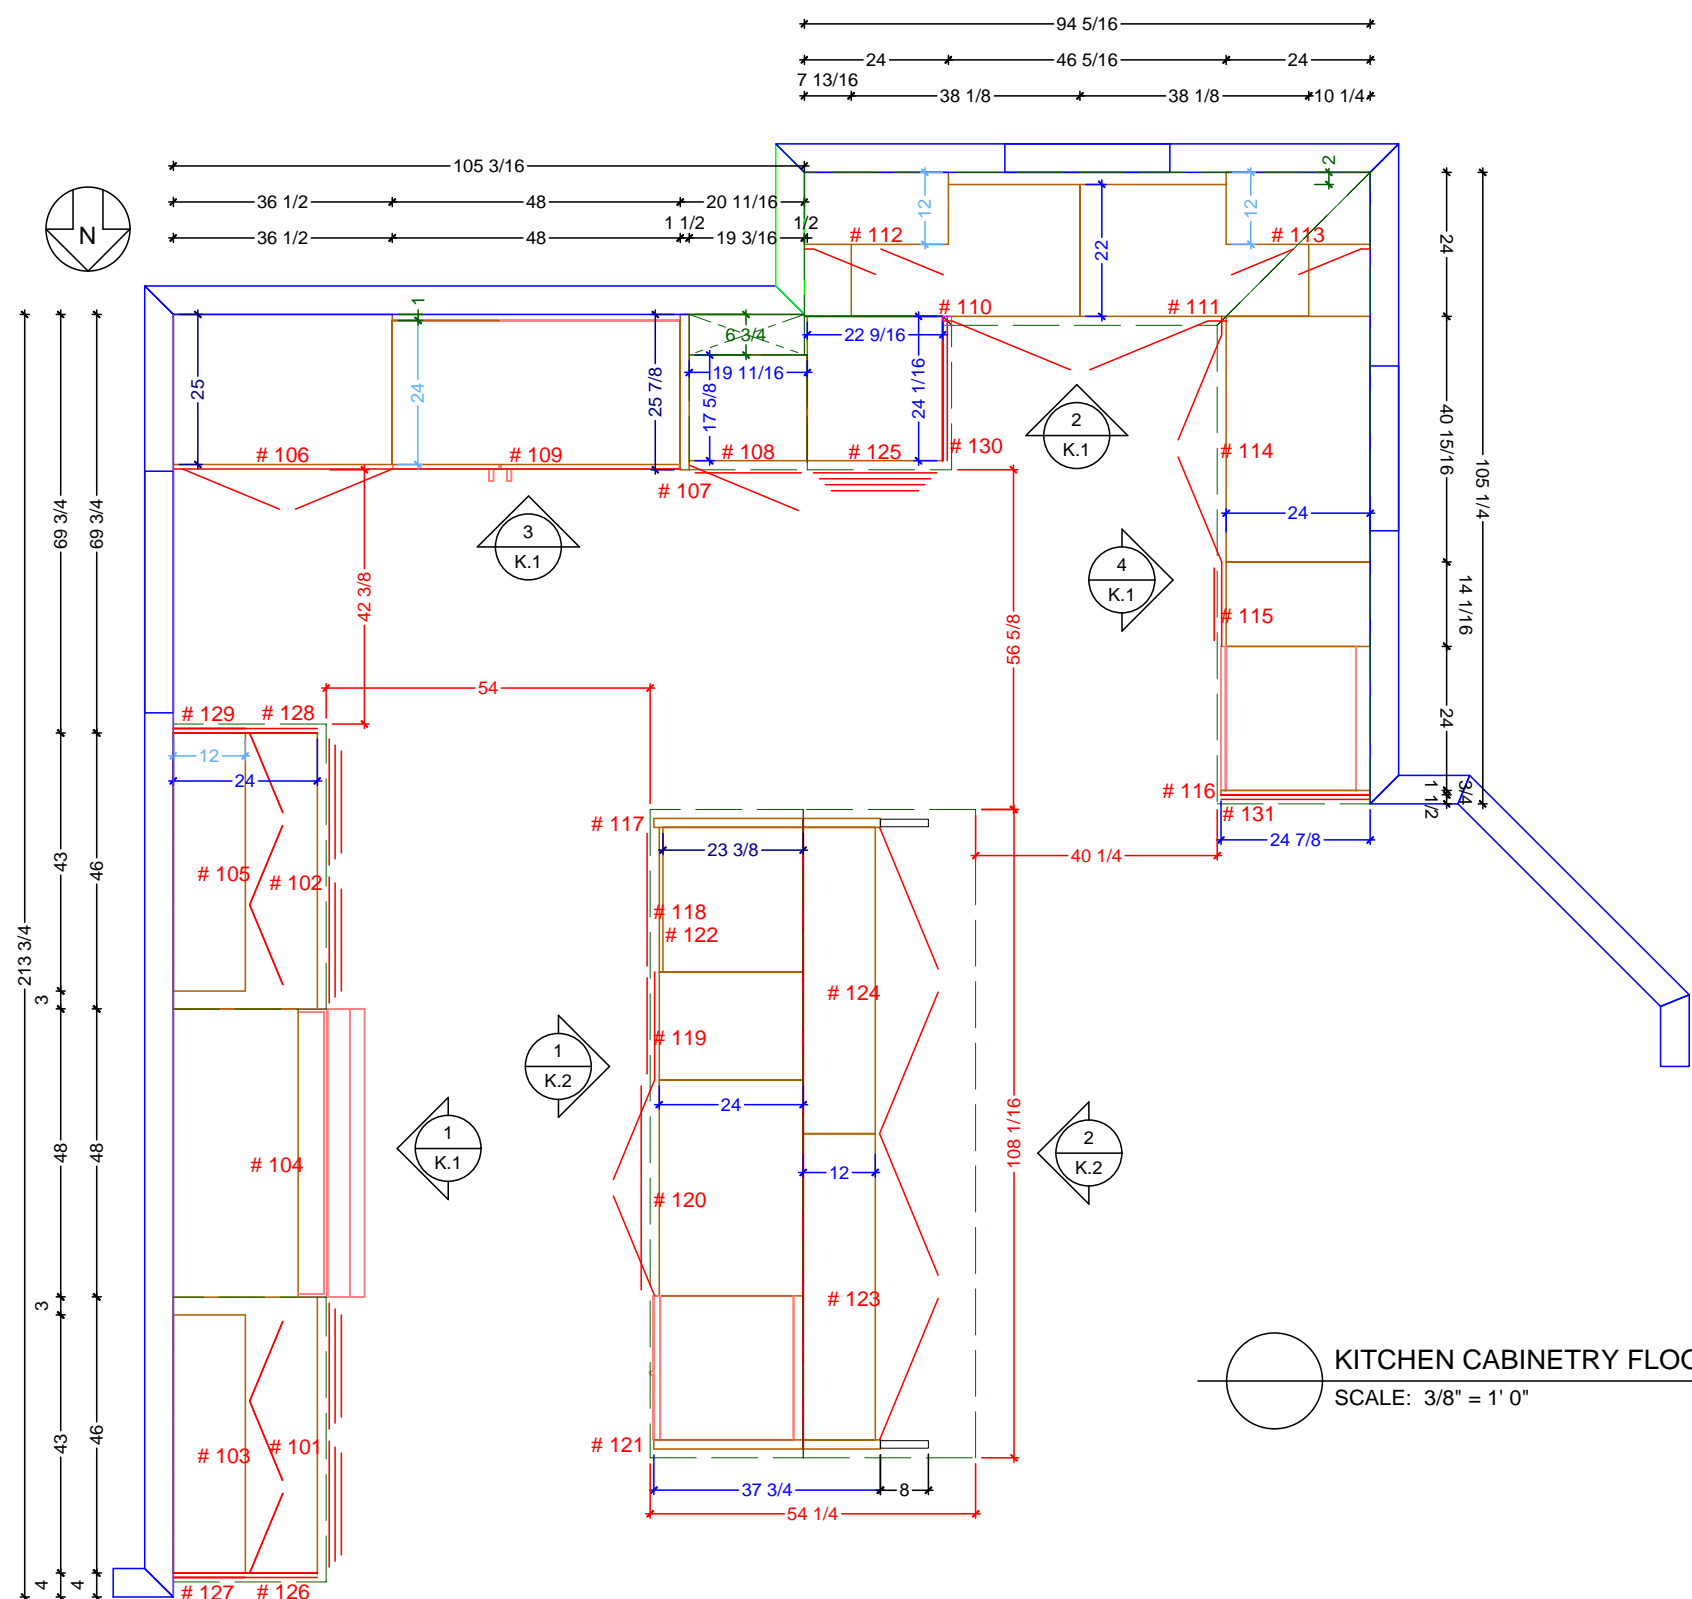

KITCHEN CABINETRY FLOOR PLAN
SCALE: 3/8" = 1' 0"



Classic Bath Designs, Inc.

11544 Sheldon Street
Sun Valley, CA 91352
818.767.1144 fax: 818.767.1278

www.cbdcabinets.com
tom@cbdcabinets.com

CLIENT:

Rindone
1375 Pasquilto Drive
San Marino
CA 91108

PROJECT ADDRESS:

Rindone
1375 Pasquilto Drive
San Marino
CA 91108

PROJECT:

KITCHEN

FL-S_PreFIN/PG:perSample_IntEB:PreFIN

DRAWING NAME:

KITCHEN CABINETRY FLOOR
PLAN

10/29/2018


PAGE NUMBER:

SIZE: B 11 X 17


SCALE: AS NOTED

DR. BY: BRIAN


K.1

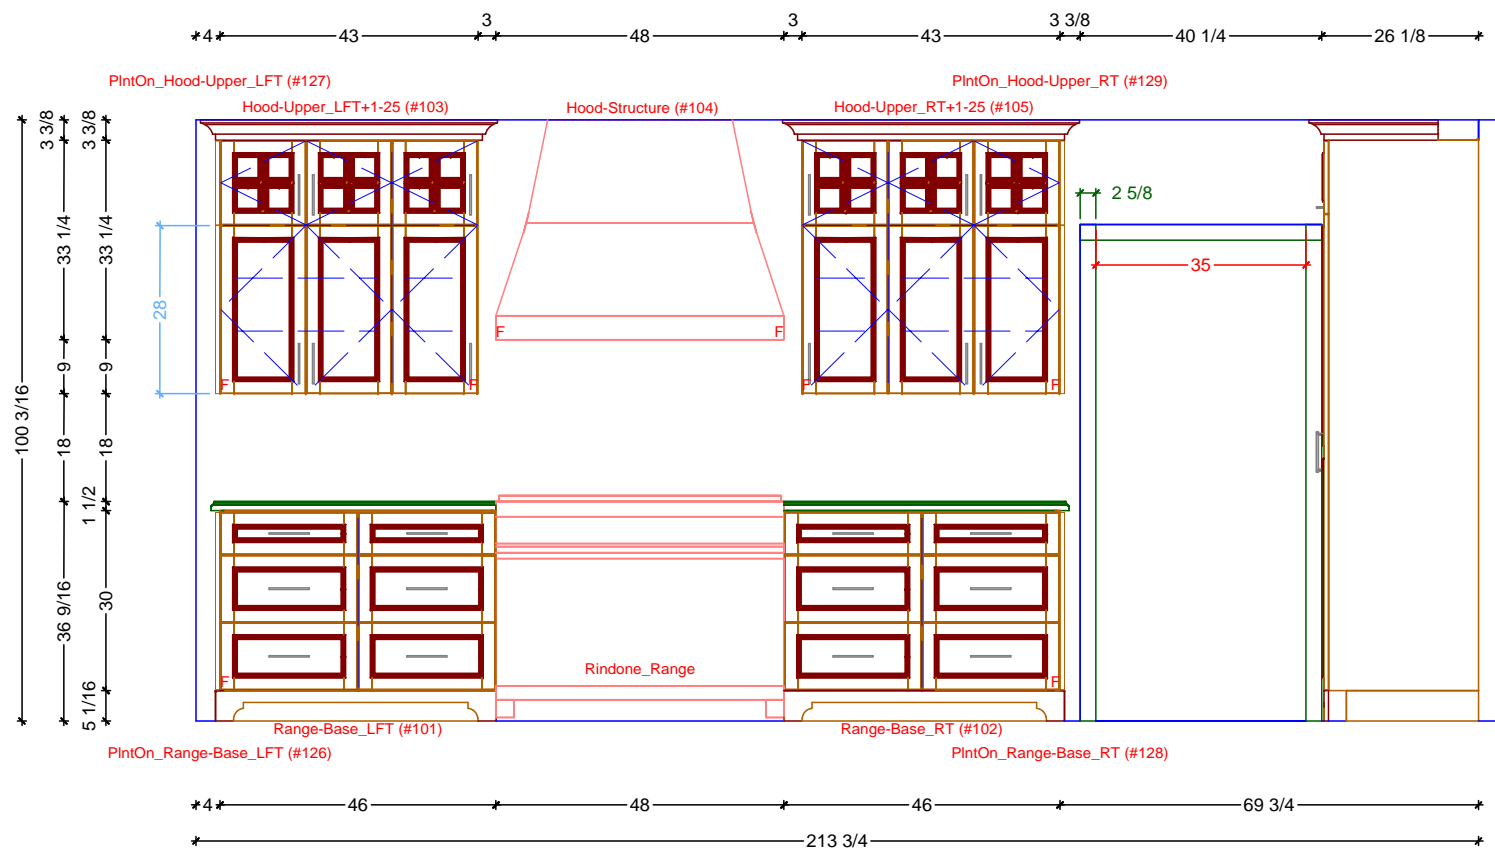


1 KITCHEN ELEVATION - EAST
SCALE: 3/8" = 1' 0"

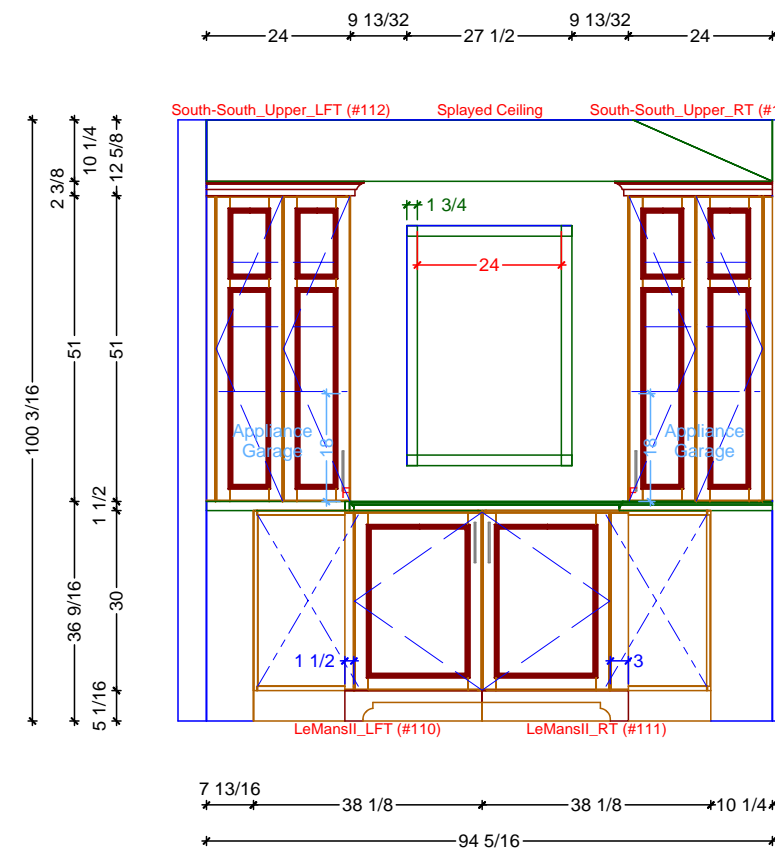

2 KITCHEN ELEVATION - SOUTH-SOUTH
SCALE: 3/8" = 1' 0"

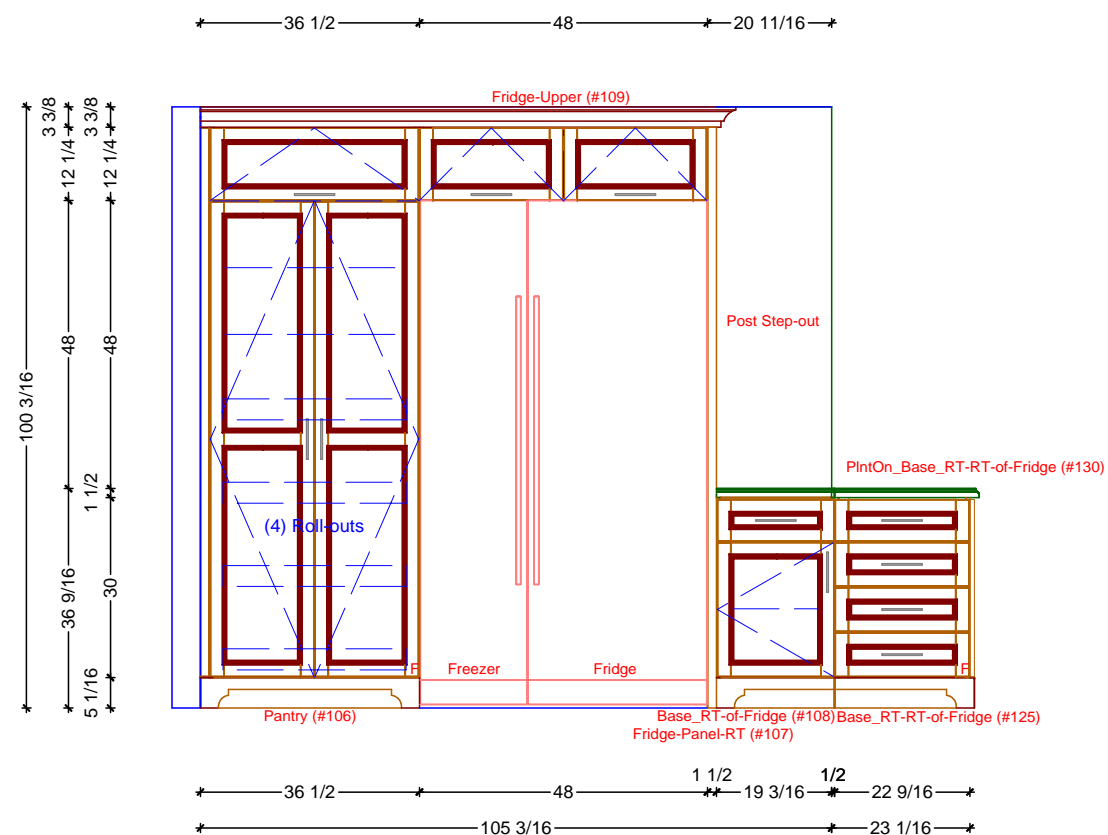

3 KITCHEN ELEVATION - SOUTH
SCALE: 3/8" = 1' 0"

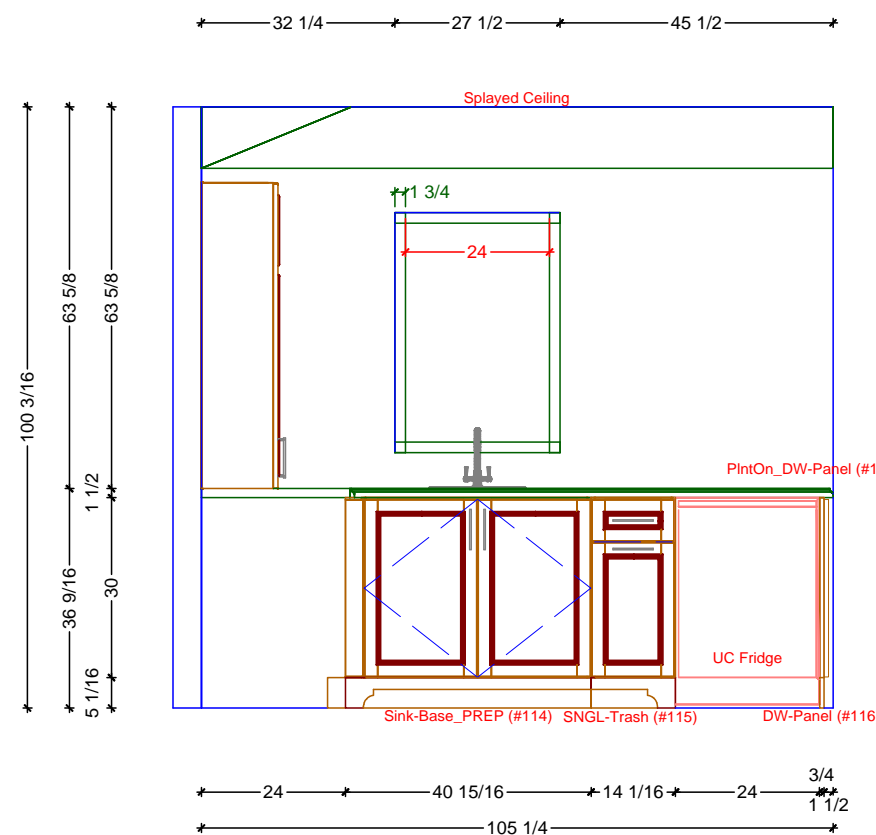

4 KITCHEN ELEVATION - WEST
SCALE: 3/8" = 1' 0"



Classic Bath Designs, Inc.

11544 Sheldon Street
Sun Valley, CA 91352
818.767.1144 fax: 818.767.1278

www.cbdcabinets.com
tom@cbdcabinets.com

CLIENT:

Rindone
1375 Pasquilto Drive
San Marino
CA 91108

PROJECT ADDRESS:

Rindone
1375 Pasquilto Drive
San Marino
CA 91108

PROJECT:

KITCHEN

FL-S_PreFIN/Pg:perSample_IntEB:PreFIN

DRAWING NAME:

KITCHEN CABINETRY
ELEVATIONS AND
PERSPECTIVES

10/29/2018



PAGE NUMBER:

SIZE: B 11 X 17



SCALE: AS NOTED

DR. BY: BRIAN



K.2

 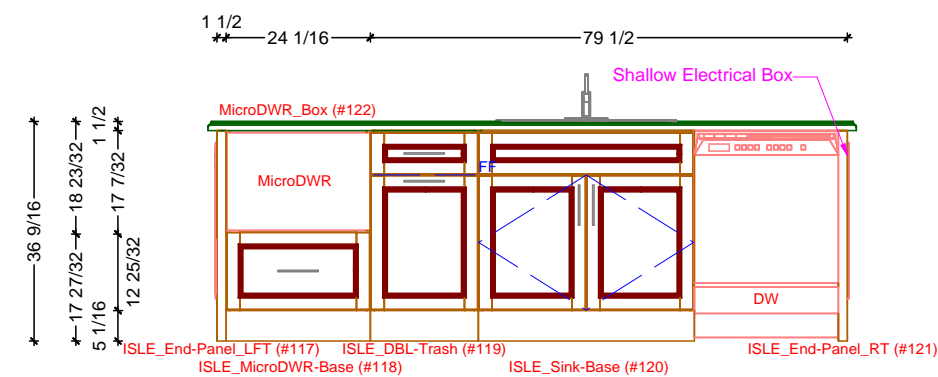

1 KITCHEN ISLE ELEVATION - FACING WEST
SCALE: 3/8" = 1' 0"

 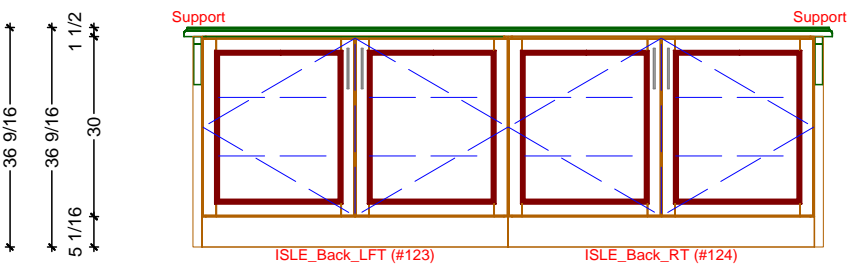

2 KITCHEN ISLE ELEVATION - FACING EAST
SCALE: 3/8" = 1' 0"

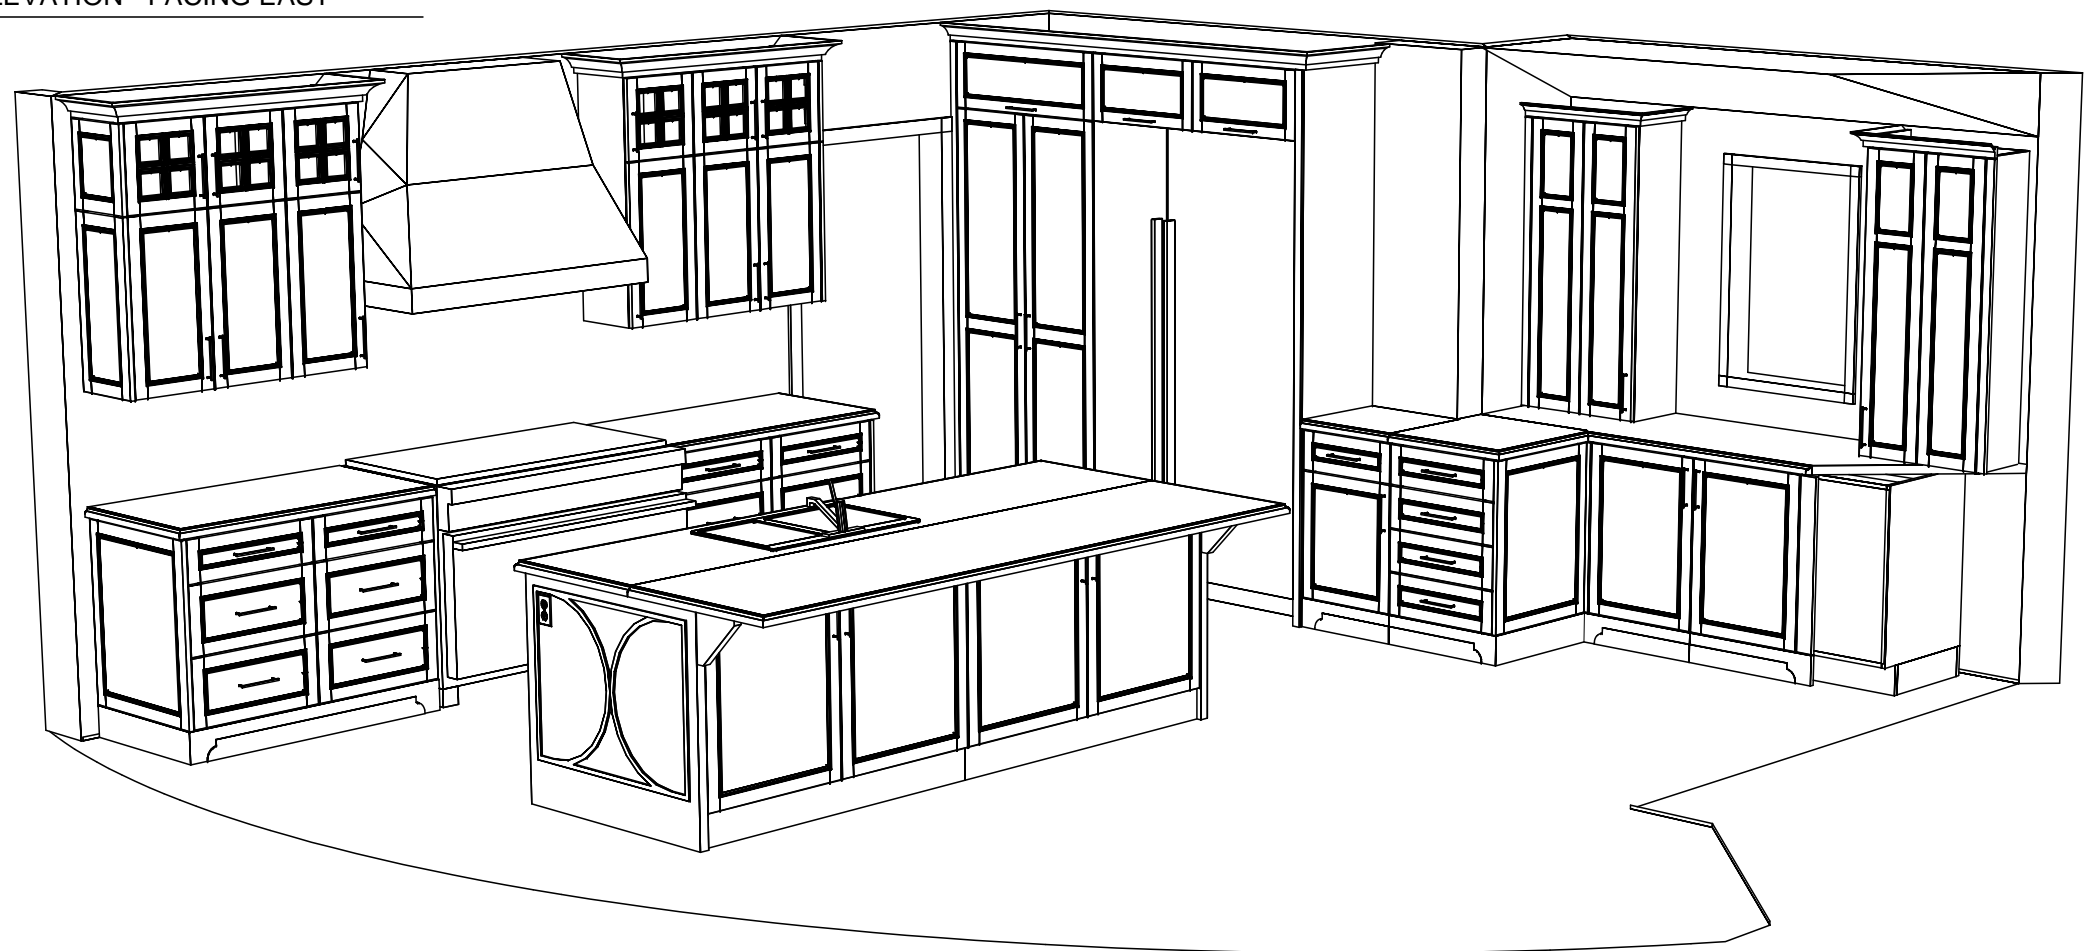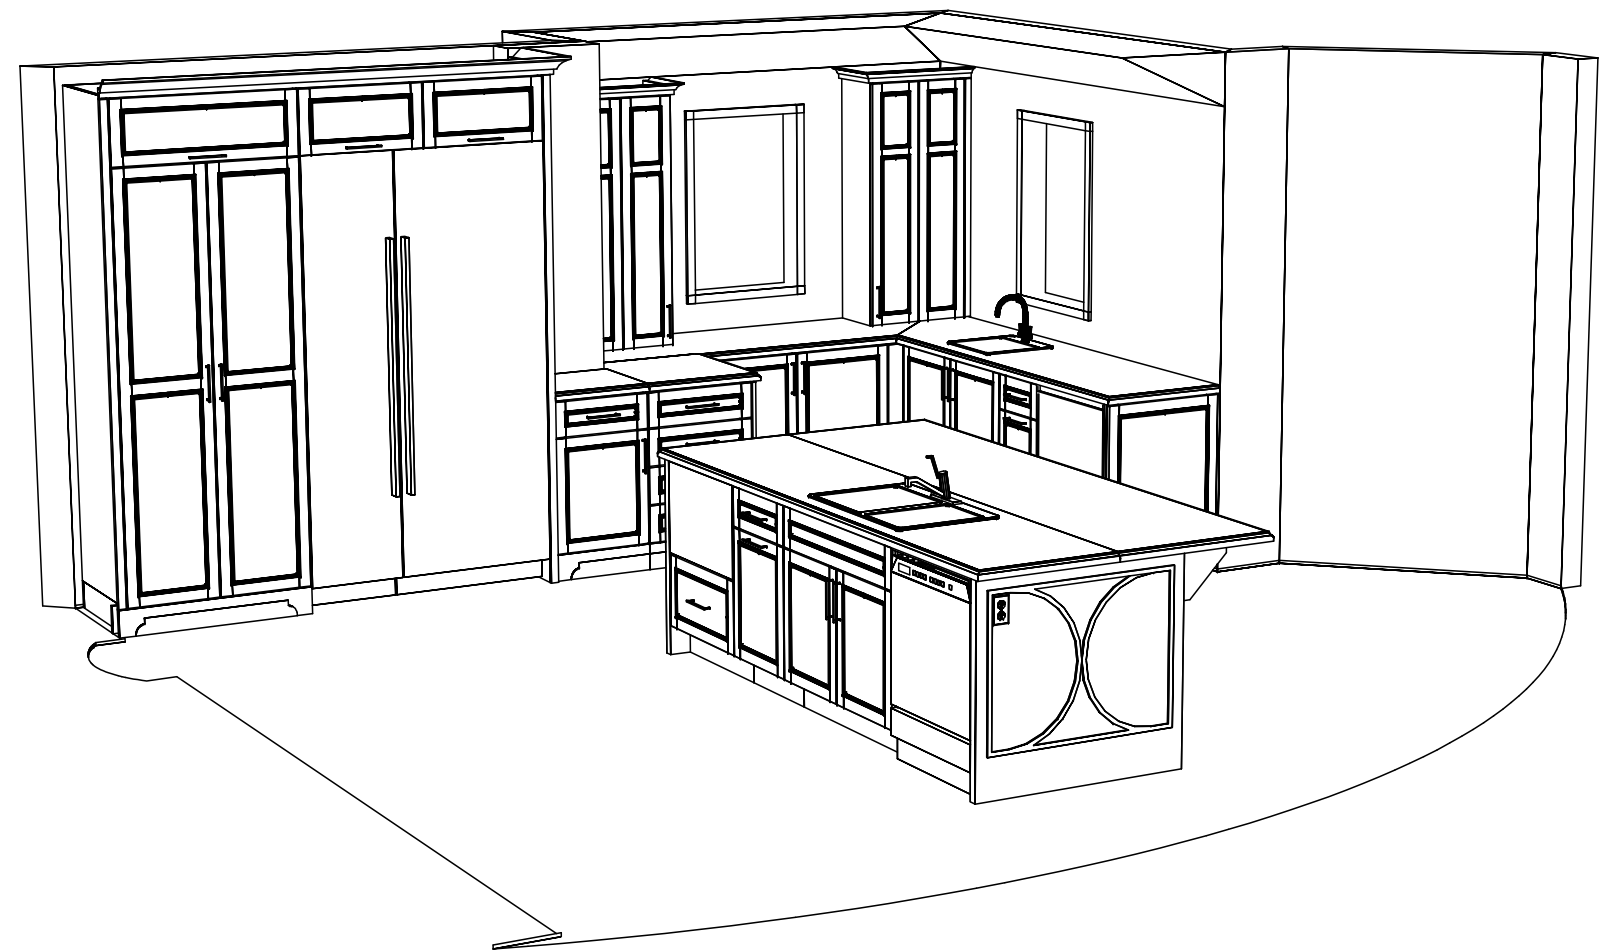



Classic Bath Designs, Inc.

11544 Sheldon Street
Sun Valley, CA 91352
818.767.1144 fax: 818.767.1278

www.cbdcabinets.com
tom@cbdcabinets.com



CLIENT:

Rindone
1375 Pasquilto Drive
San Marino
CA 91108

PROJECT ADDRESS:

Rindone
1375 Pasquilto Drive
San Marino
CA 91108

PROJECT:

KITCHEN

FL-S_PreFIN/PG:perSample_IntEB:PreFIN

DRAWING NAME:

**KITCHEN CABINETRY FLOOR
PLAN**

10/29/2018

SIZE: B 11 X 17

SCALE: AS NOTED

DR. BY: BRIAN

PAGE NUMBER:

Rndr



Classic Bath Designs, Inc.

11544 Sheldon Street
Sun Valley, CA 91352
818.767.1144 fax: 818.767.1278

www.cbdcabinets.com
tom@cbdcabinets.com



CLIENT:

Rindone
1375 Pasquilto Drive
San Marino
CA 91108

PROJECT ADDRESS:

Rindone
1375 Pasquilto Drive
San Marino
CA 91108

PROJECT:

KITCHEN

FL-S_PreFIN/Pg:perSample_IntEB:PreFIN

DRAWING NAME:

**KITCHEN CABINETRY FLOOR
PLAN**

10/29/2018

SIZE: B 11 X 17

SCALE: AS NOTED

DR. BY: BRIAN

PAGE NUMBER:

Rndr