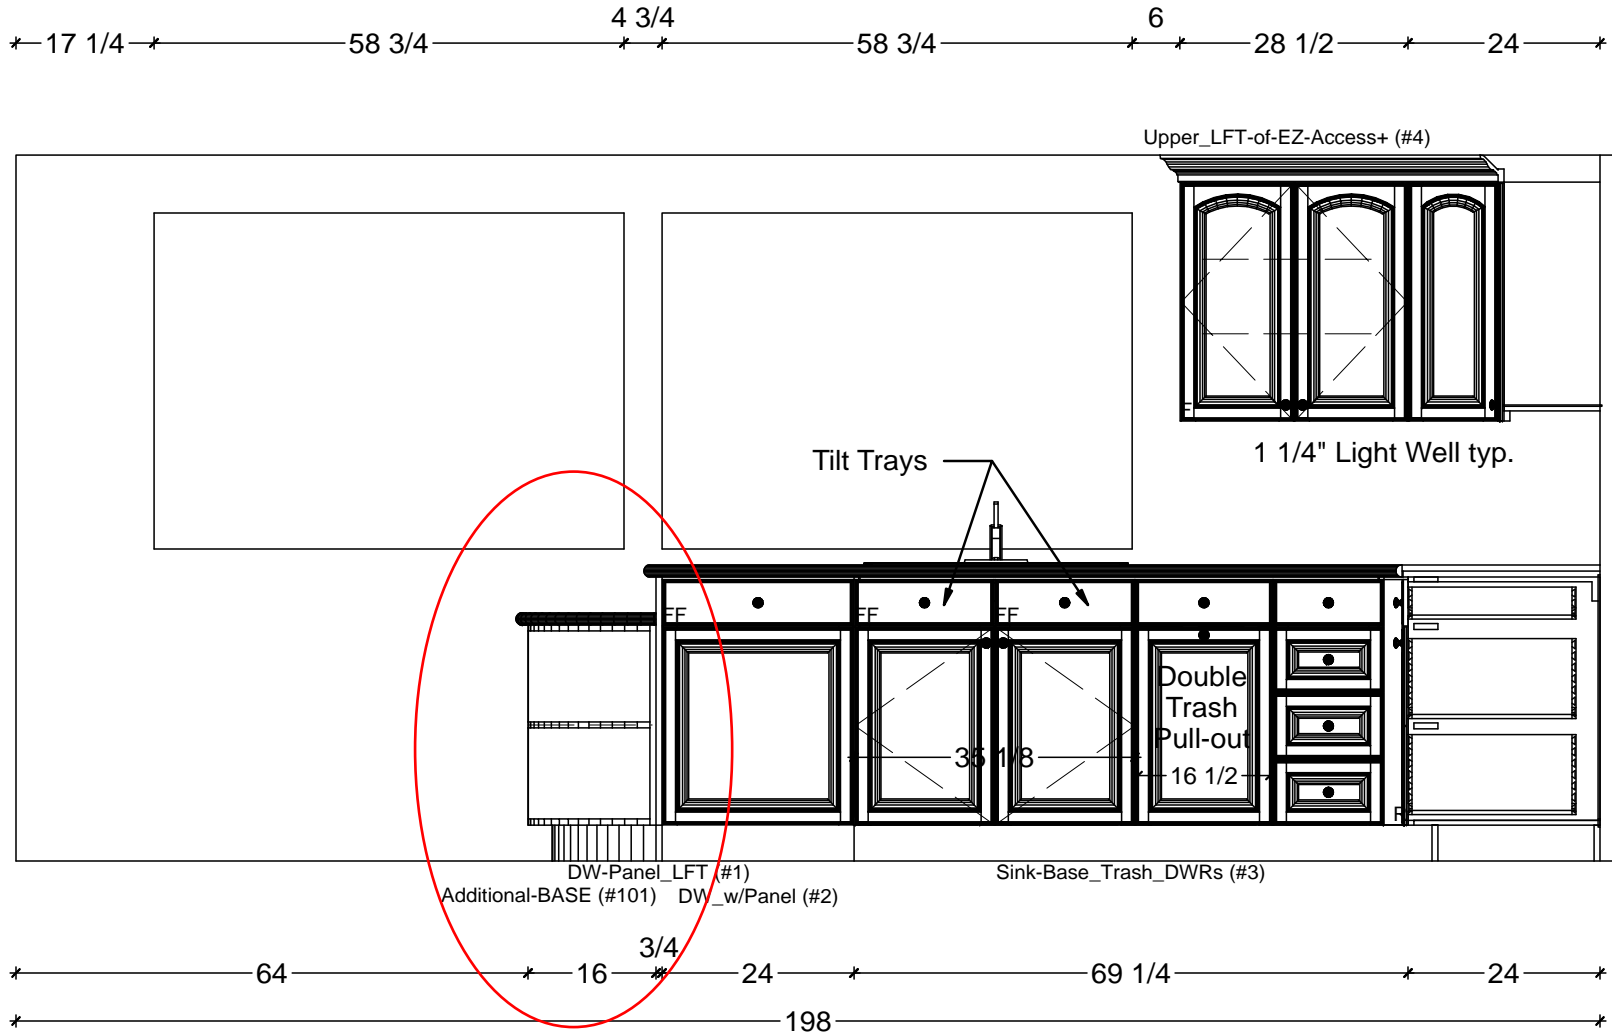

KITCHEN CABINETRY FLOOR PLAN
 SCALE: 1/2" = 1' 0"

Classic Bath Designs, Inc.
 11544 Sheldon St., Sun Valley, CA 91352
 818.767.1144 fax: 818.767.1278




Cust: Grant	PO# SngFamDwell	Scale: As Noted	KITCHEN	K.0
Approved _____	Job: FL-S_PG_WhMIBK/PG-MDF:perSample_IntEB:PG	Size: A	Dr By: Brian 05/11/2014	



1 KITCHEN ELEVATION - SINK WALL
SCALE: 1/2" = 1' 0"

Classic Bath Designs, Inc.
11544 Sheldon St., Sun Valley, CA 91352
818.767.1144 fax: 818.767.1278

Cust: Grant	PO# SngFamDwell	Scale: As Noted	KITCHEN	K.1
Approved _____	Job: FL-S_PG_WhMIBK/PG-MDF:perSample_IntEB:PG	Size: A	Dr By: Brian 05/11/2014	

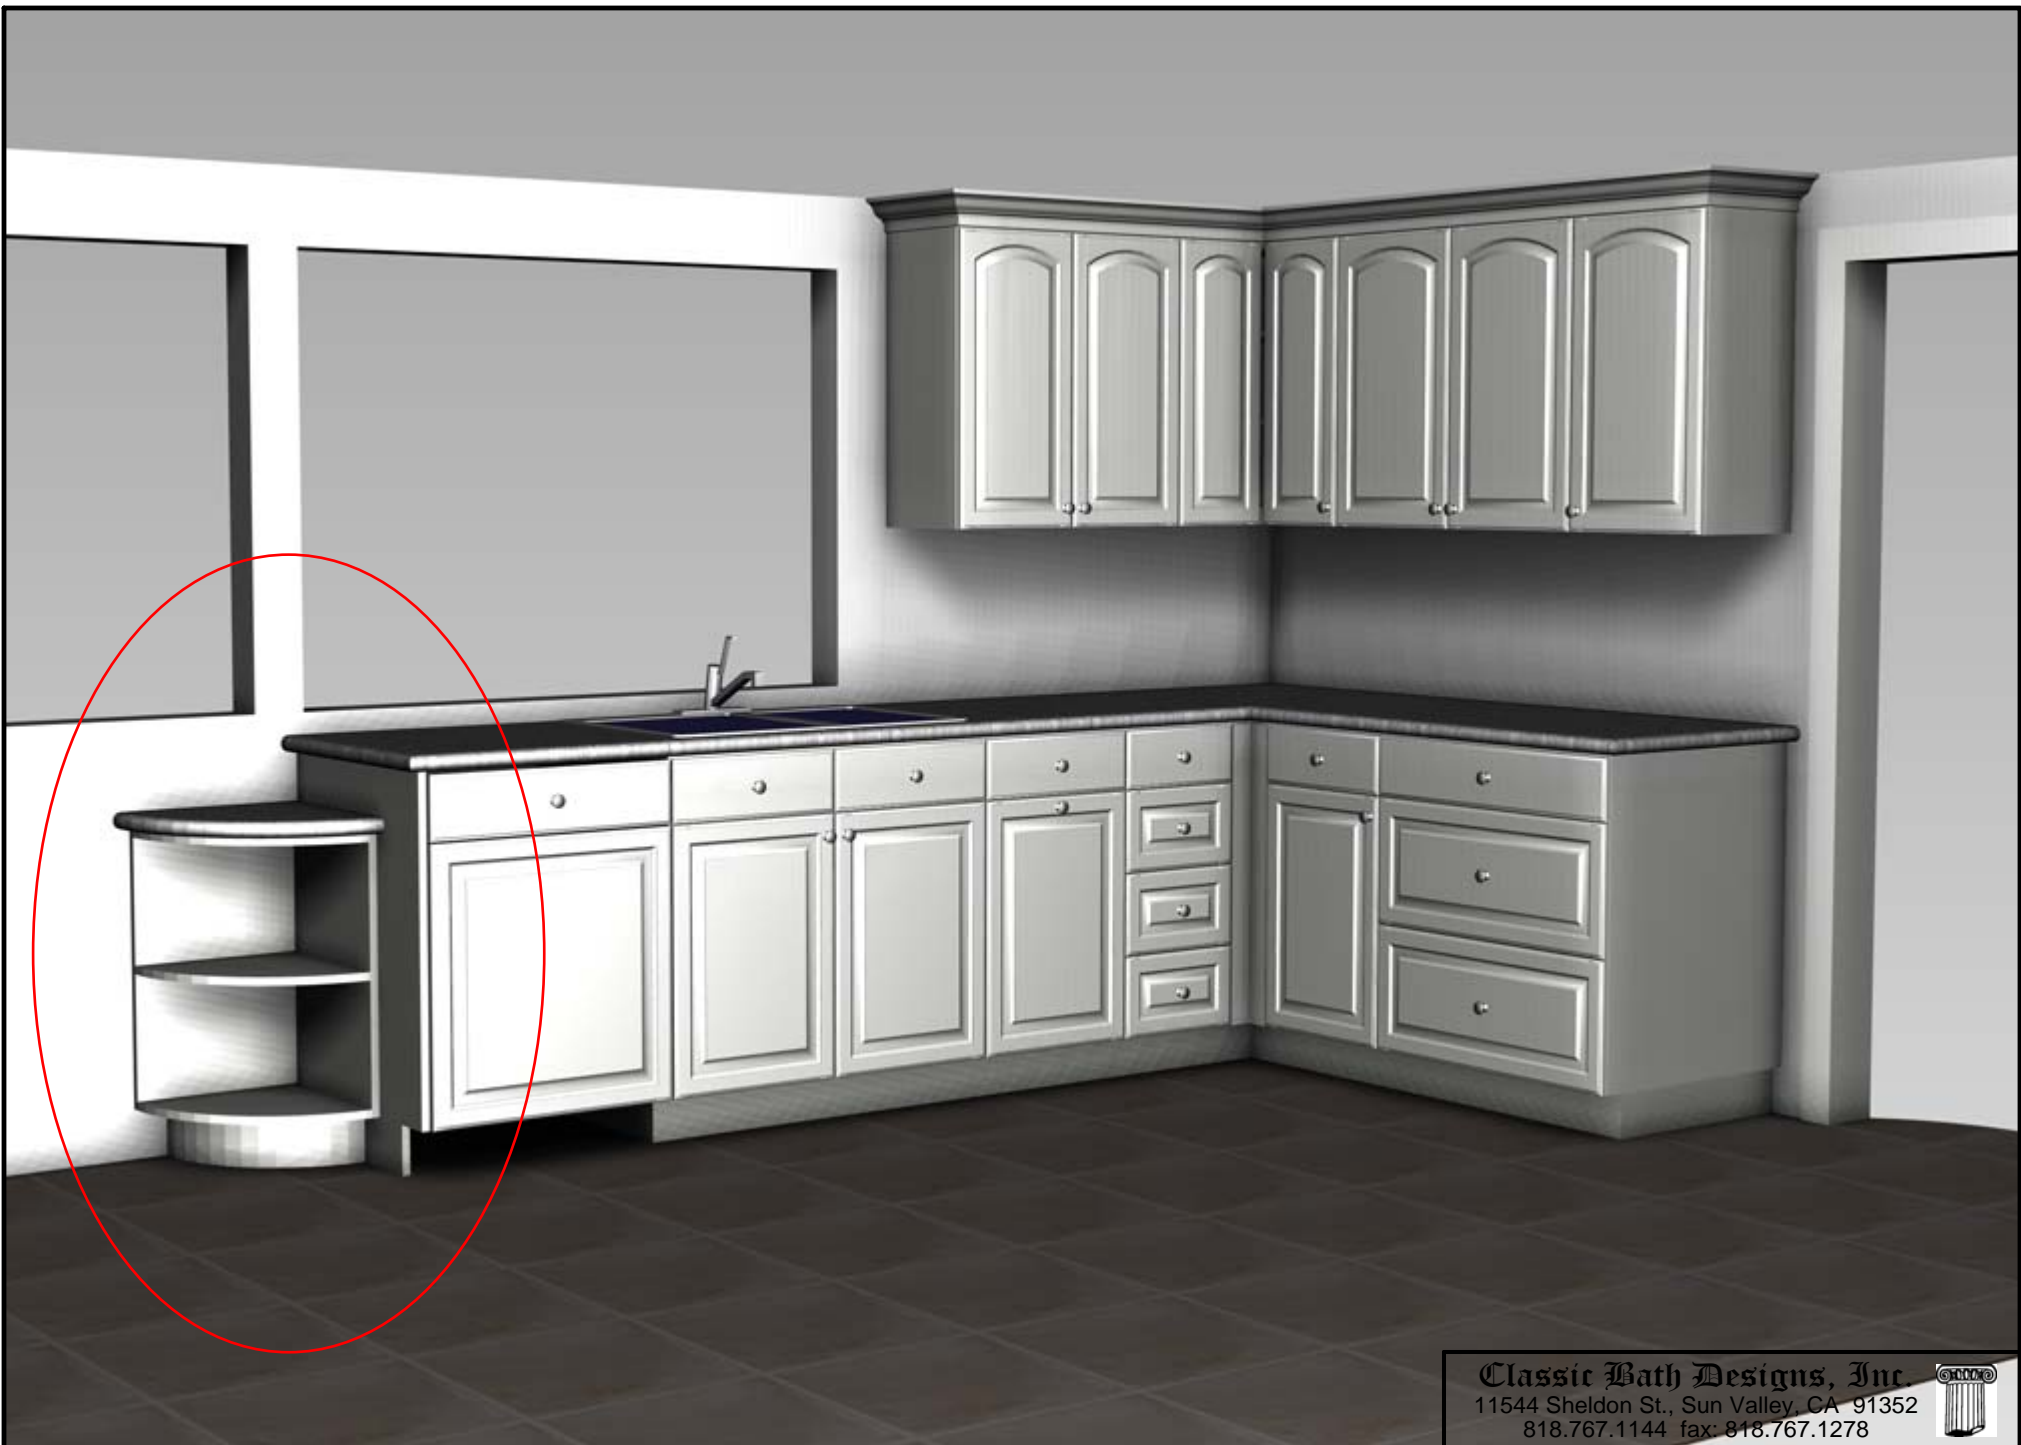

Classic Bath Designs, Inc.
 11544 Sheldon St., Sun Valley, CA 91352
 818.767.1144 fax: 818.767.1278



Cust: Grant	PO# SngFamDwell	Scale: As Noted	KITCHEN	Rndr
Approved _____	Job: FL-S_PG_WhMIBK/PG-MDF:perSample_IntEB:PG	Size: A	Dr By: Brian	