

**KITCHEN CABINERY FLOOR PLAN**  
 SCALE: 3/8" = 1' 0"

**Classic Bath Designs, Inc.**  
 11544 Sheldon St., Sun Valley, CA 91352  
 818.767.1144 fax: 818.767.1278

Cust: Astaire for OceanPark		PO# KITCHEN	Scale: As Noted	Room	K.0
Approved _____	Job: Default	Size: A	Dr By: Brian	03/18/2019	

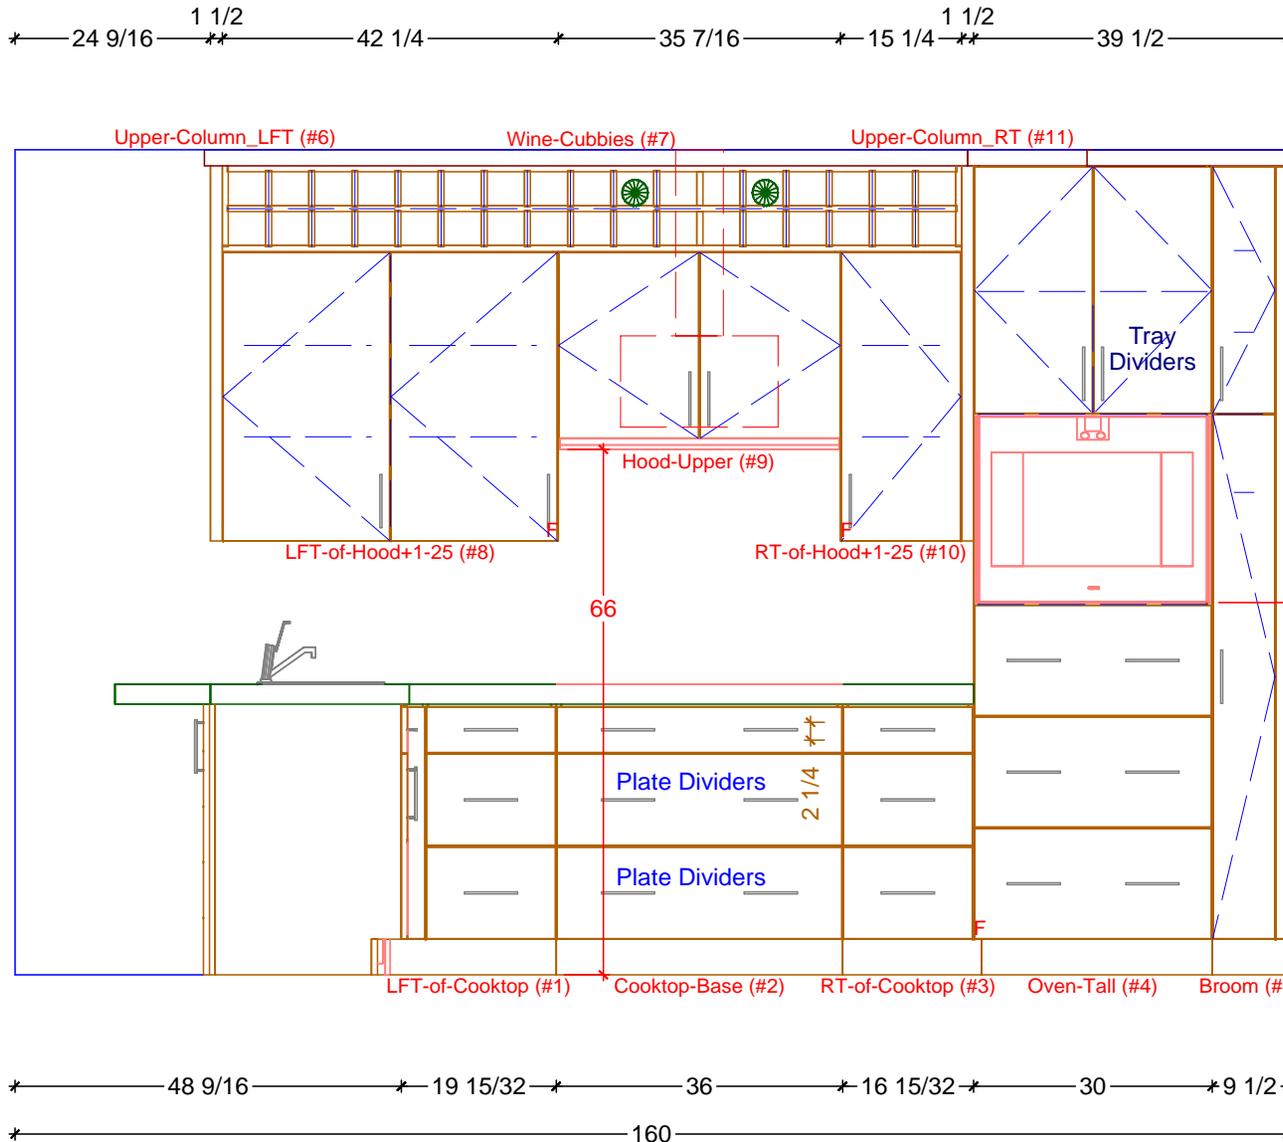

1


KITCHEN ELEVATION - COOKTOP/OVEN RUN

SCALE: 1/2" = 1' 0"

**Classic Bath Designs, Inc.**  
 11544 Sheldon St., Sun Valley, CA 91352  
 818.767.1144 fax: 818.767.1278




Cust: Astaire for OceanPark		PO# KITCHEN	Scale: As Noted	Room	K.1
Approved _____	Job: Default	Size: A	Dr By: Brian	03/18/2019	

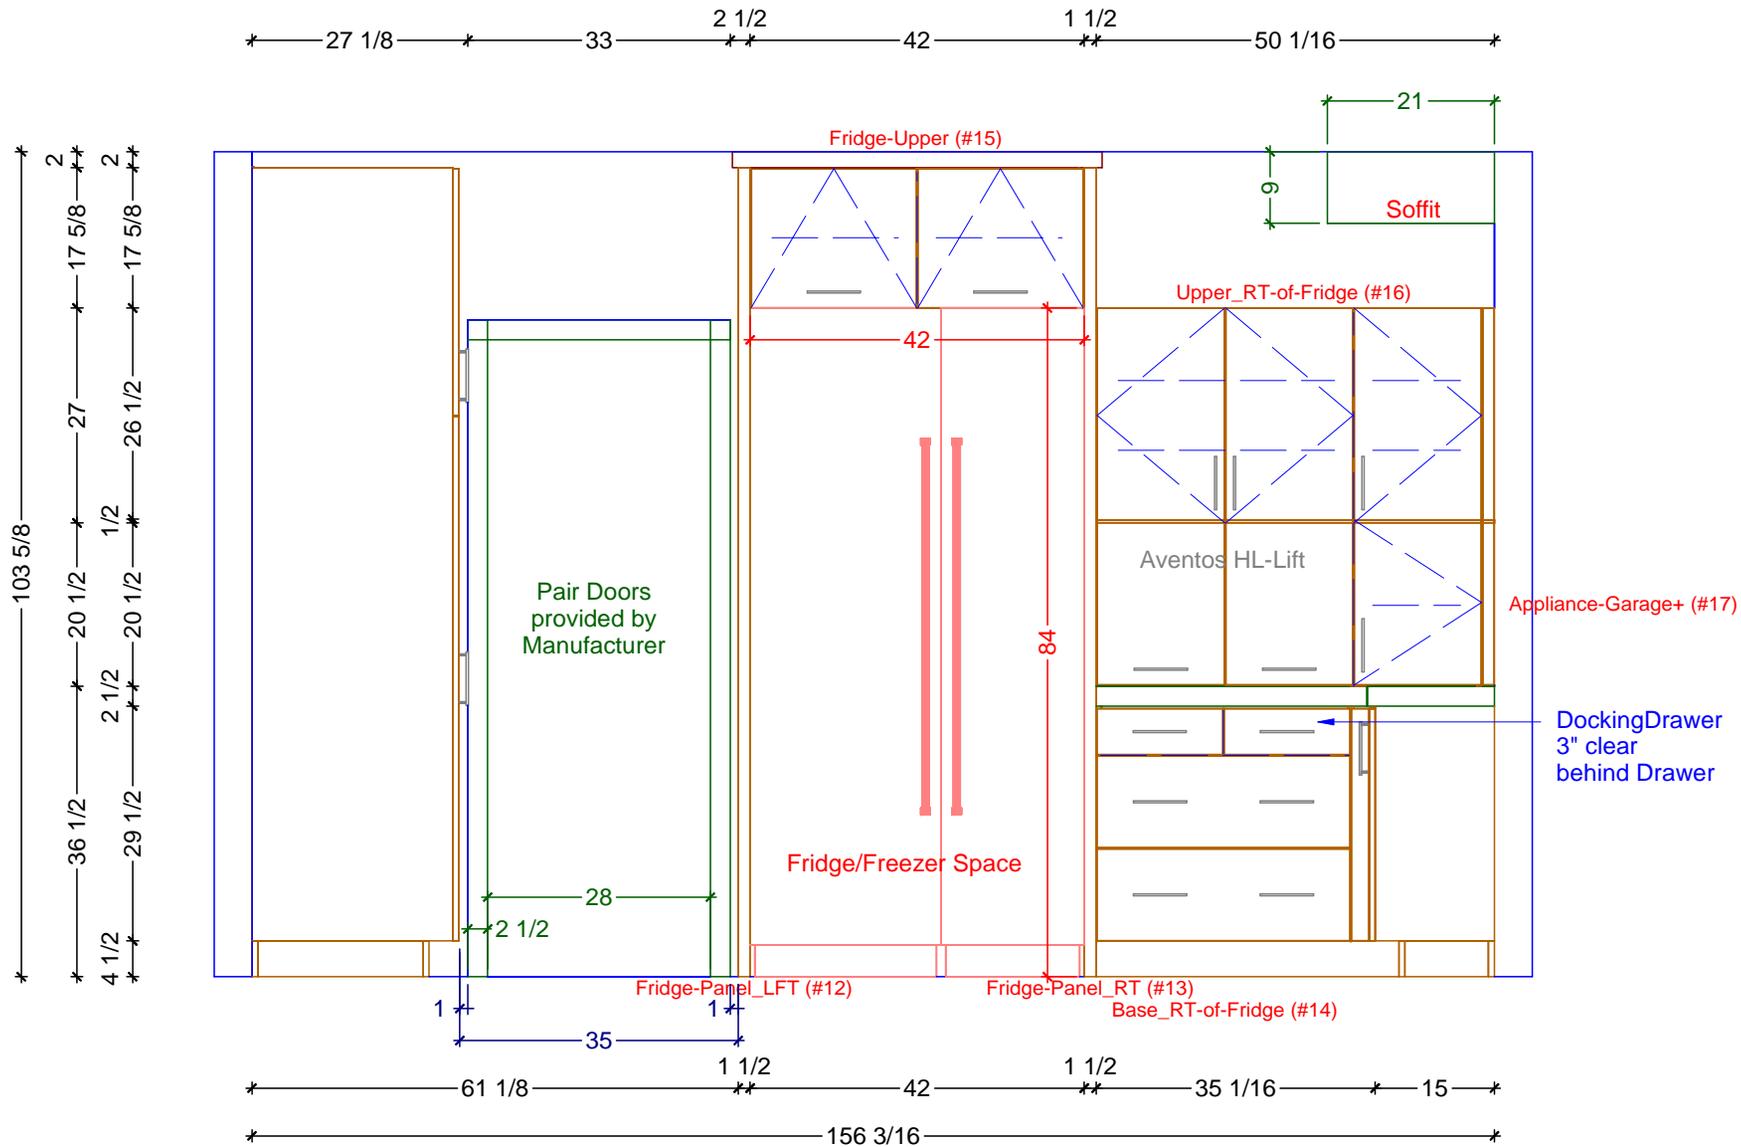

1 KITCHEN ELEVATION - FRIDGE/FREEZER RUN  
SCALE: 1/2" = 1' 0"

**Classic Bath Designs, Inc.**  
 11544 Sheldon St., Sun Valley, CA 91352  
 818.767.1144 fax: 818.767.1278

Cust: Astaire for OceanPark		PO# KITCHEN	Scale: As Noted	Room	K.2
Approved _____	Job: Default	Size: A	Dr By: Brian	03/18/2019	

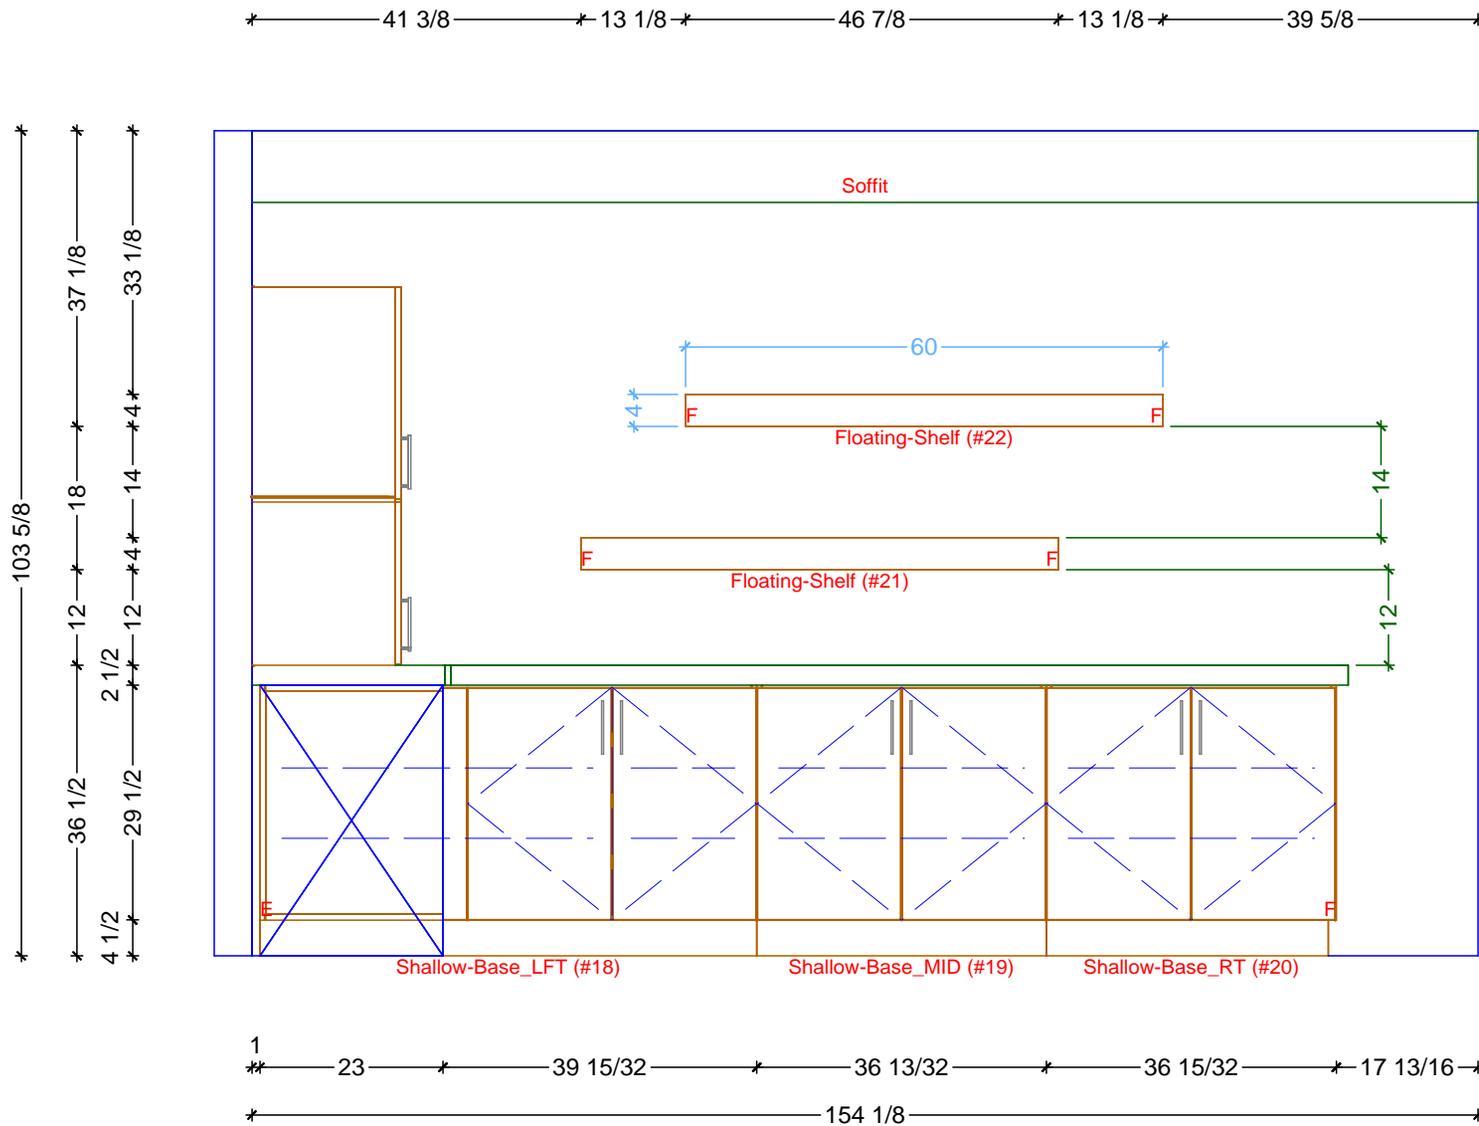

1

KITCHEN ELEVATION - SHALLOW CABINETS RUN


SCALE: 1/2" = 1' 0"

**Classic Bath Designs, Inc.**  
 11544 Sheldon St., Sun Valley, CA 91352  
 818.767.1144 fax: 818.767.1278




Cust: Astaire for OceanPark		PO# KITCHEN	Scale: As Noted	Room	K.3
Approved _____	Job: Default	Size: A	Dr By: Brian	03/18/2019	

36 1/2  
4 1/2  
29 1/2  
2 1/2

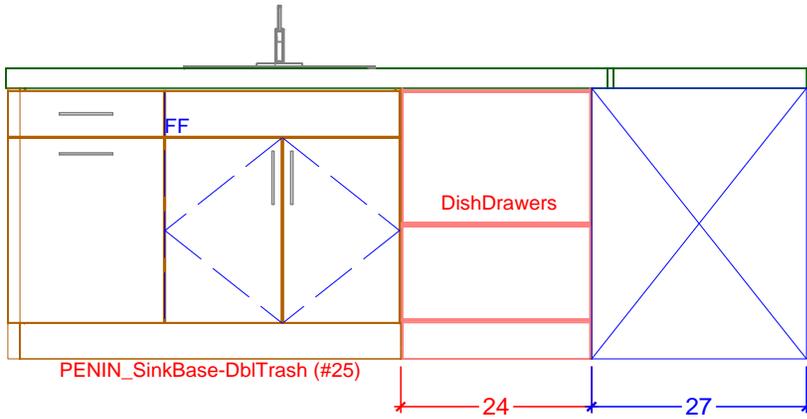

1 1/2  
47 7/8  
51  
100 3/8  
24  
27


**1** KITCHEN ELEVATION - INSIDE PENINSULA  
SCALE: 1/2" = 1' 0"

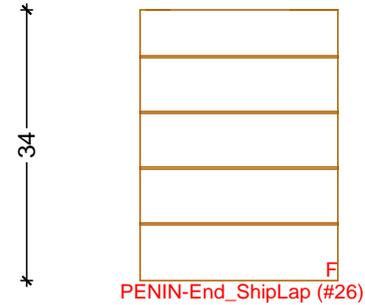

34  
24 1/8  
24 1/8

**3** KITCHEN ELEVATION - PENINSULA END  
SCALE: 1/2" = 1' 0"

36 1/2  
4 1/2  
29 1/2  
2 1/2

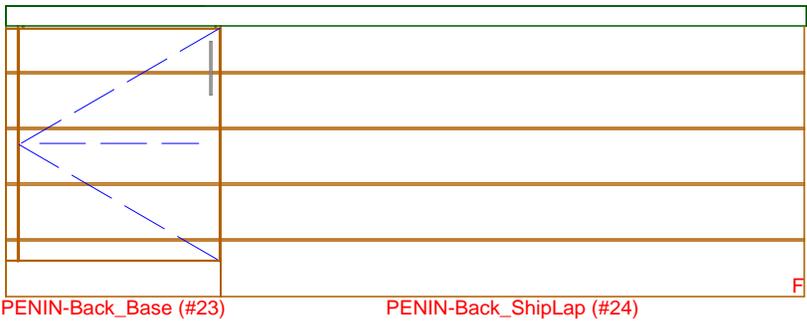


27  
73 3/8  
100 3/8

**2** KITCHEN ELEVATION - OUTSIDE PENINSULA  
SCALE: 1/2" = 1' 0"

**Classic Bath Designs, Inc.**  
11544 Sheldon St., Sun Valley, CA 91352  
818.767.1144 fax: 818.767.1278



Cust: Astaire for OceanPark		PO# KITCHEN	Scale: As Noted	Room	<b>K.4</b>
Approved _____	Job: Default	Size: A	Dr By: Brian	03/18/2019	

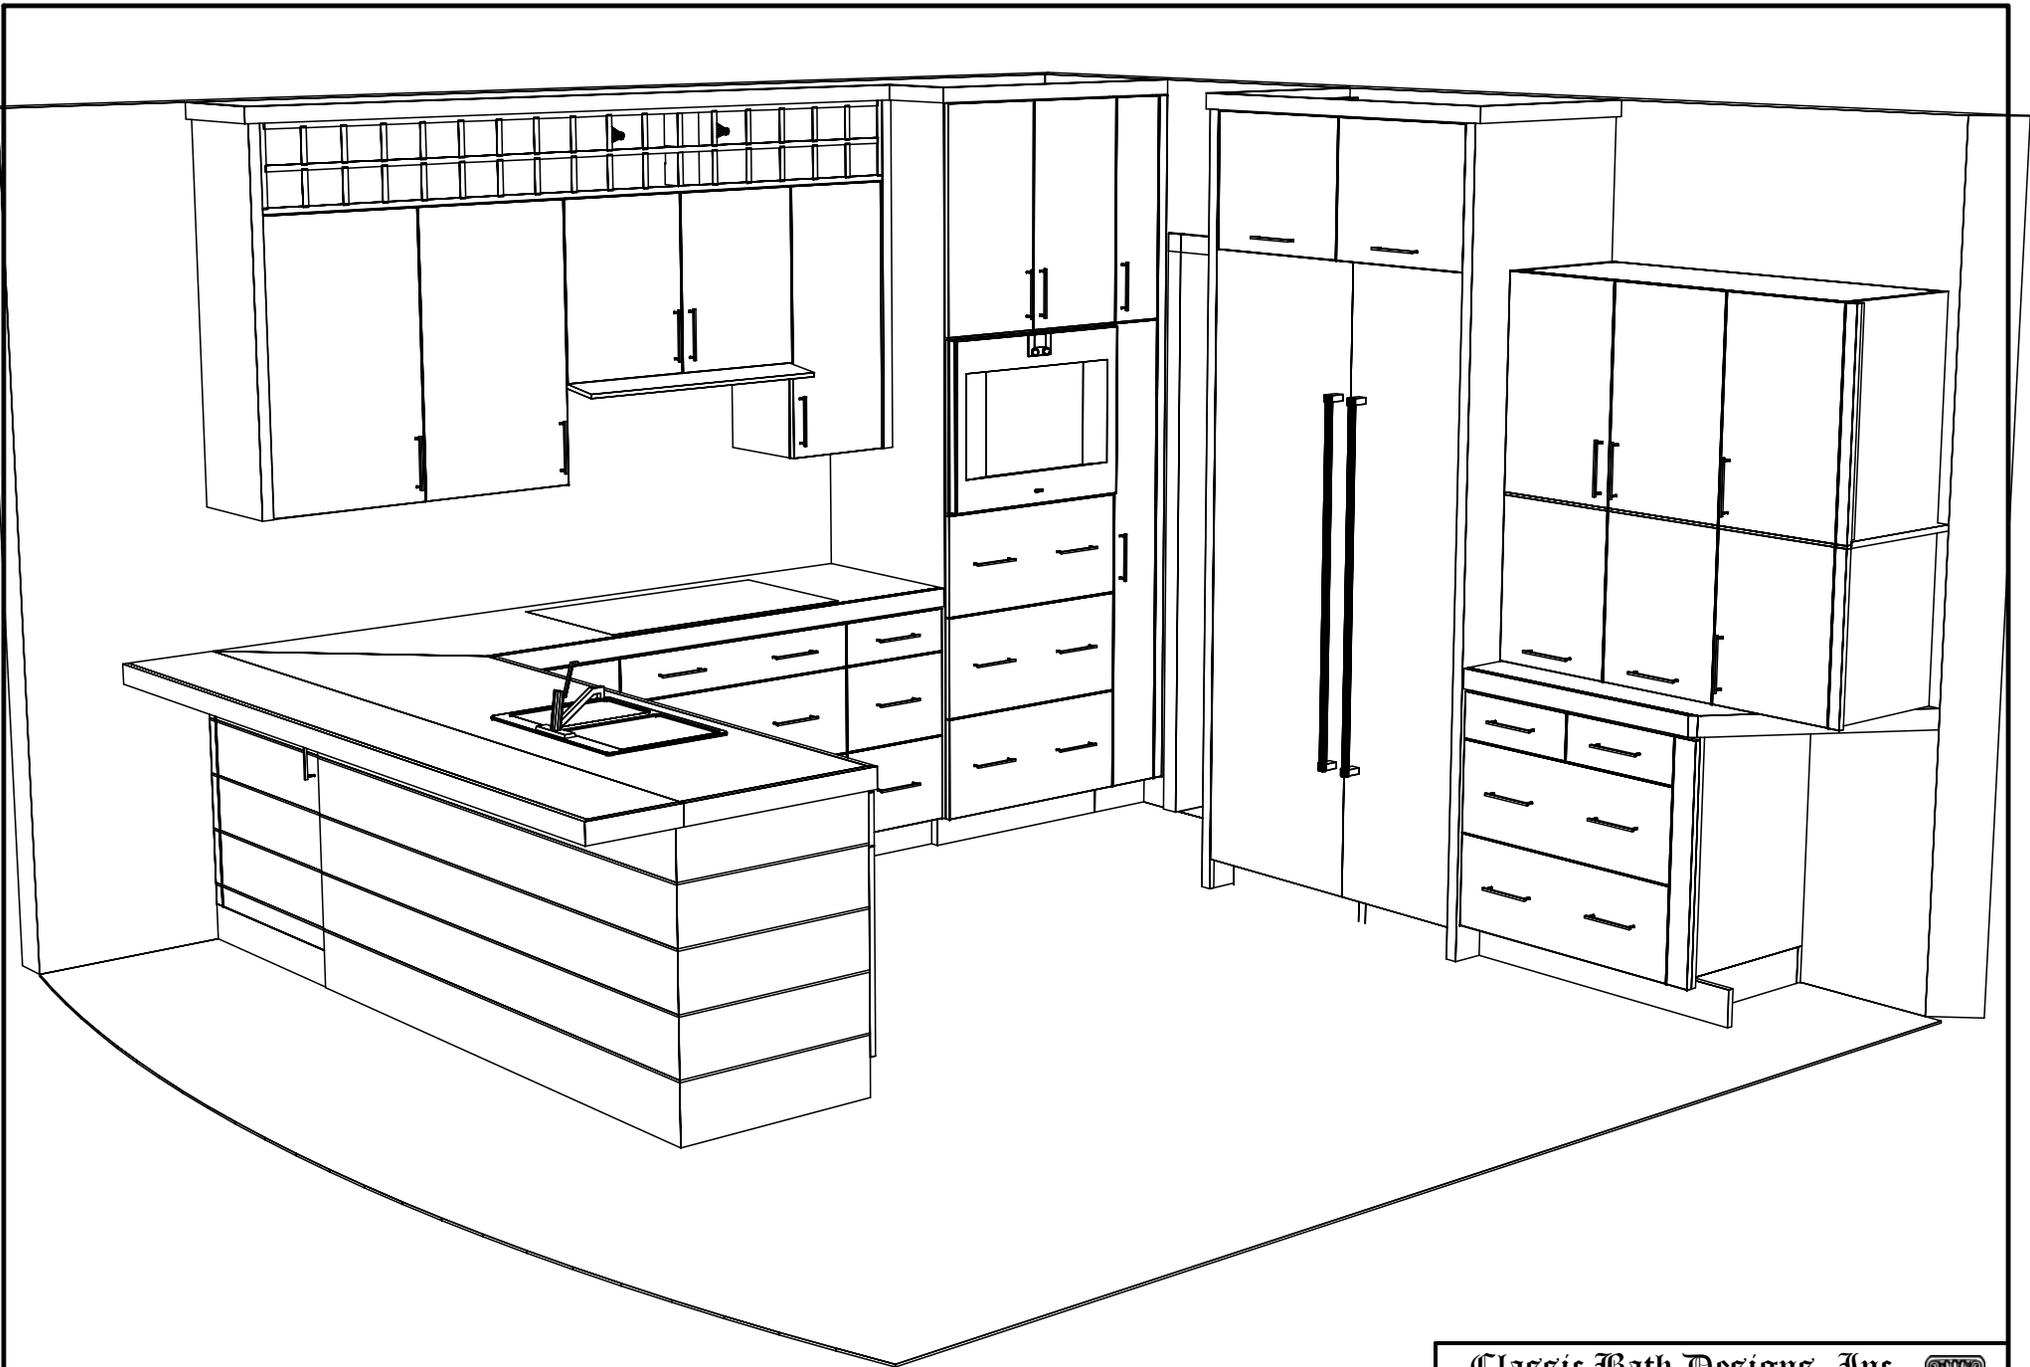

**Classic Bath Designs, Inc.**  
 11544 Sheldon St., Sun Valley, CA 91352  
 818.767.1144 fax: 818.767.1278



Cust: Astaire for OceanPark		PO# KITCHEN	Scale: As Noted	Room
Approved _____	Job: Default	Size: A	Dr By: Brian	03/18/2019

**Persp**




**Classic Bath Designs, Inc.**  
 11544 Sheldon St., Sun Valley, CA 91352  
 818.767.1144 fax: 818.767.1278



Cust: Astaire for OceanPark		PO# KITCHEN	Scale: As Noted	Room
Approved _____	Job: Default	Size: A	Dr By: Brian	03/18/2019

Persp

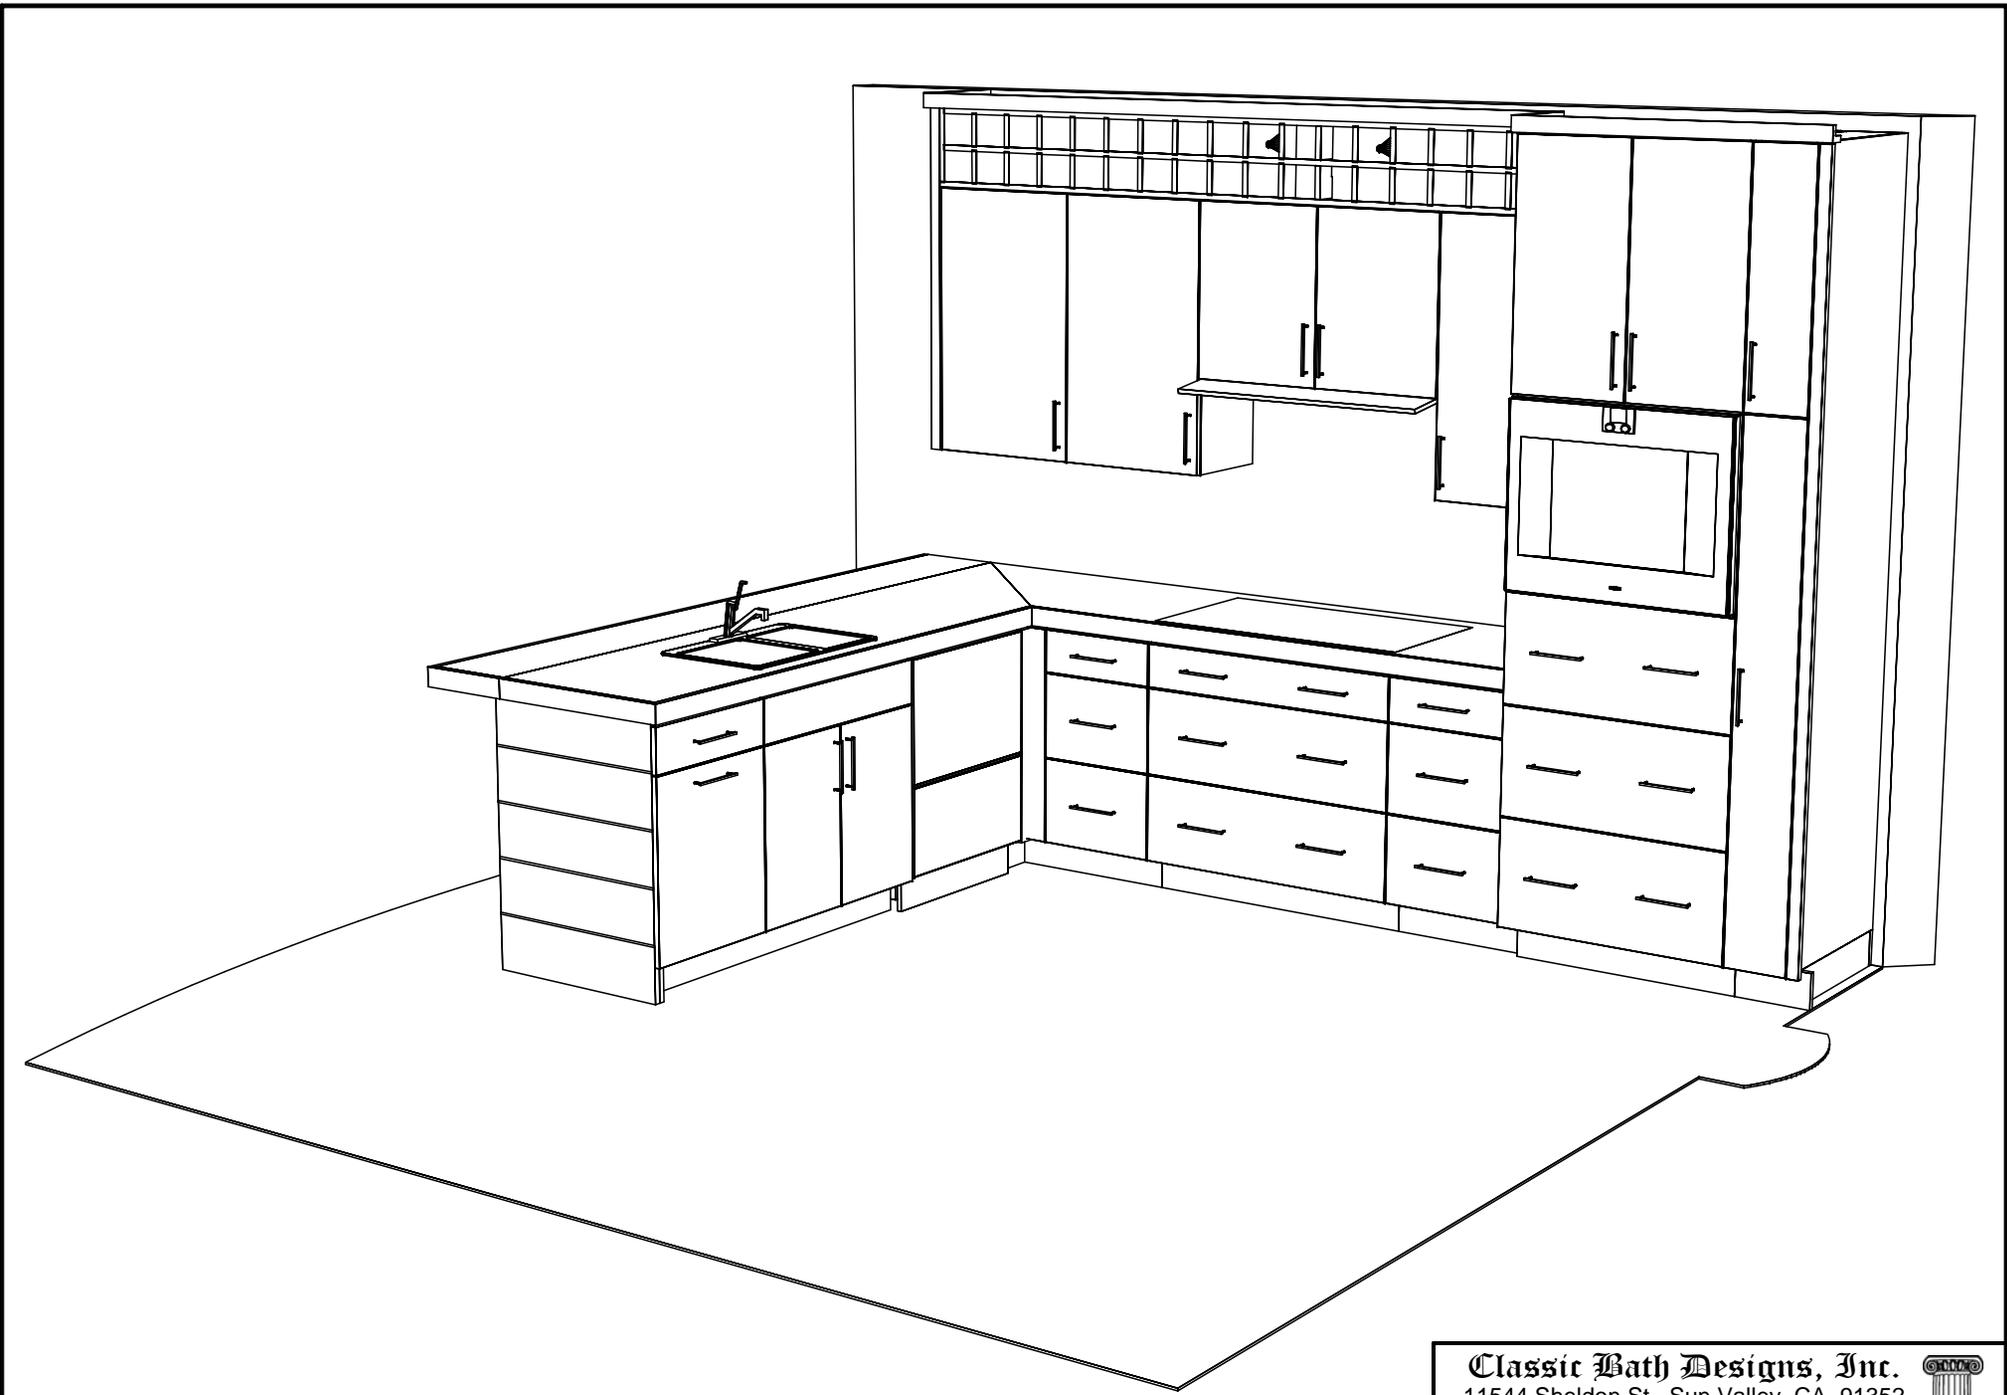

**Classic Bath Designs, Inc.**  
 11544 Sheldon St., Sun Valley, CA 91352  
 818.767.1144 fax: 818.767.1278



Cust: Astaire for OceanPark		PO# KITCHEN	Scale: As Noted	Room
Approved _____	Job: Default	Size: A	Dr By: Brian	03/18/2019

**Persp**