

**KITCHEN CABINETRY FLOOR PLAN**  
 SCALE: 3/8" = 1' 0"

**Classic Bath Designs, Inc.**  
 11544 Sheldon St., Sun Valley, CA 91352  
 818.767.1144 fax: 818.767.1278

Cust: Astaire for OceanPark		PO# KITCHEN	Scale: As Noted	K.0
Approved _____	Job: Default	Size: A	Dr By: Brian 10/01/2019	

24 9/16    1 1/2    42 1/4    35 7/16    15 1/4    1 1/2    39 1/2

103 5/8  
 2  
 34 1/4  
 2  
 34 1/4  
 12 7/8  
 12 7/8  
 18  
 18  
 2 1/2  
 36 1/2  
 29 1/2  
 4 1/2

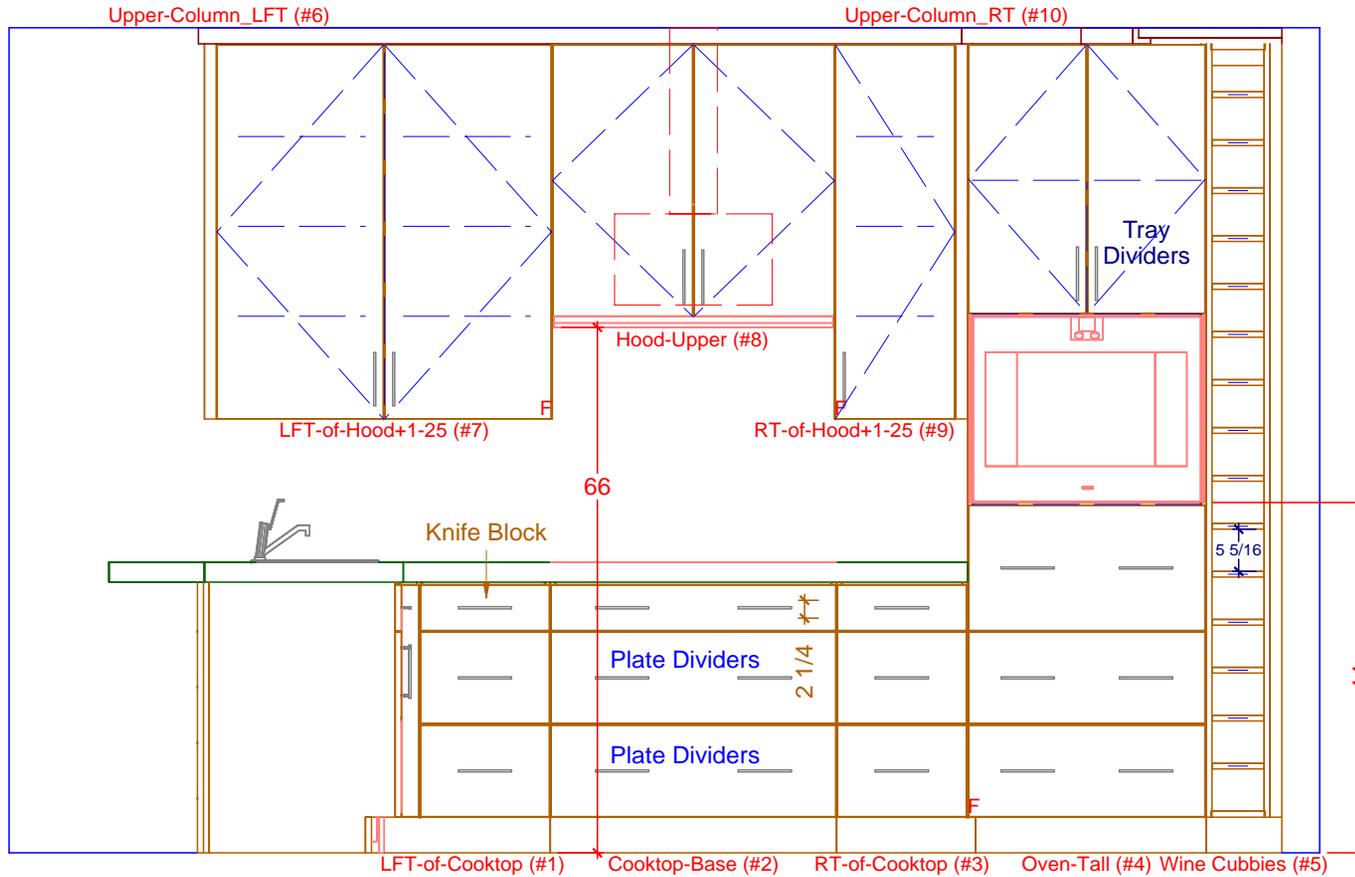

48 9/16    19 15/32    36    16 15/32    30    9 1/2  
 160

1

KITCHEN ELEVATION - COOKTOP/OVEN RUN

SCALE: 1/2" = 1' 0"

**Classic Bath Designs, Inc.**  
 11544 Sheldon St., Sun Valley, CA 91352  
 818.767.1144 fax: 818.767.1278



Cust: Astaire for OceanPark

PO# KITCHEN

Scale: As Noted

Approved \_\_\_\_\_


Job: Default

Size: A

Dr By: Brian

10/01/2019


K.1

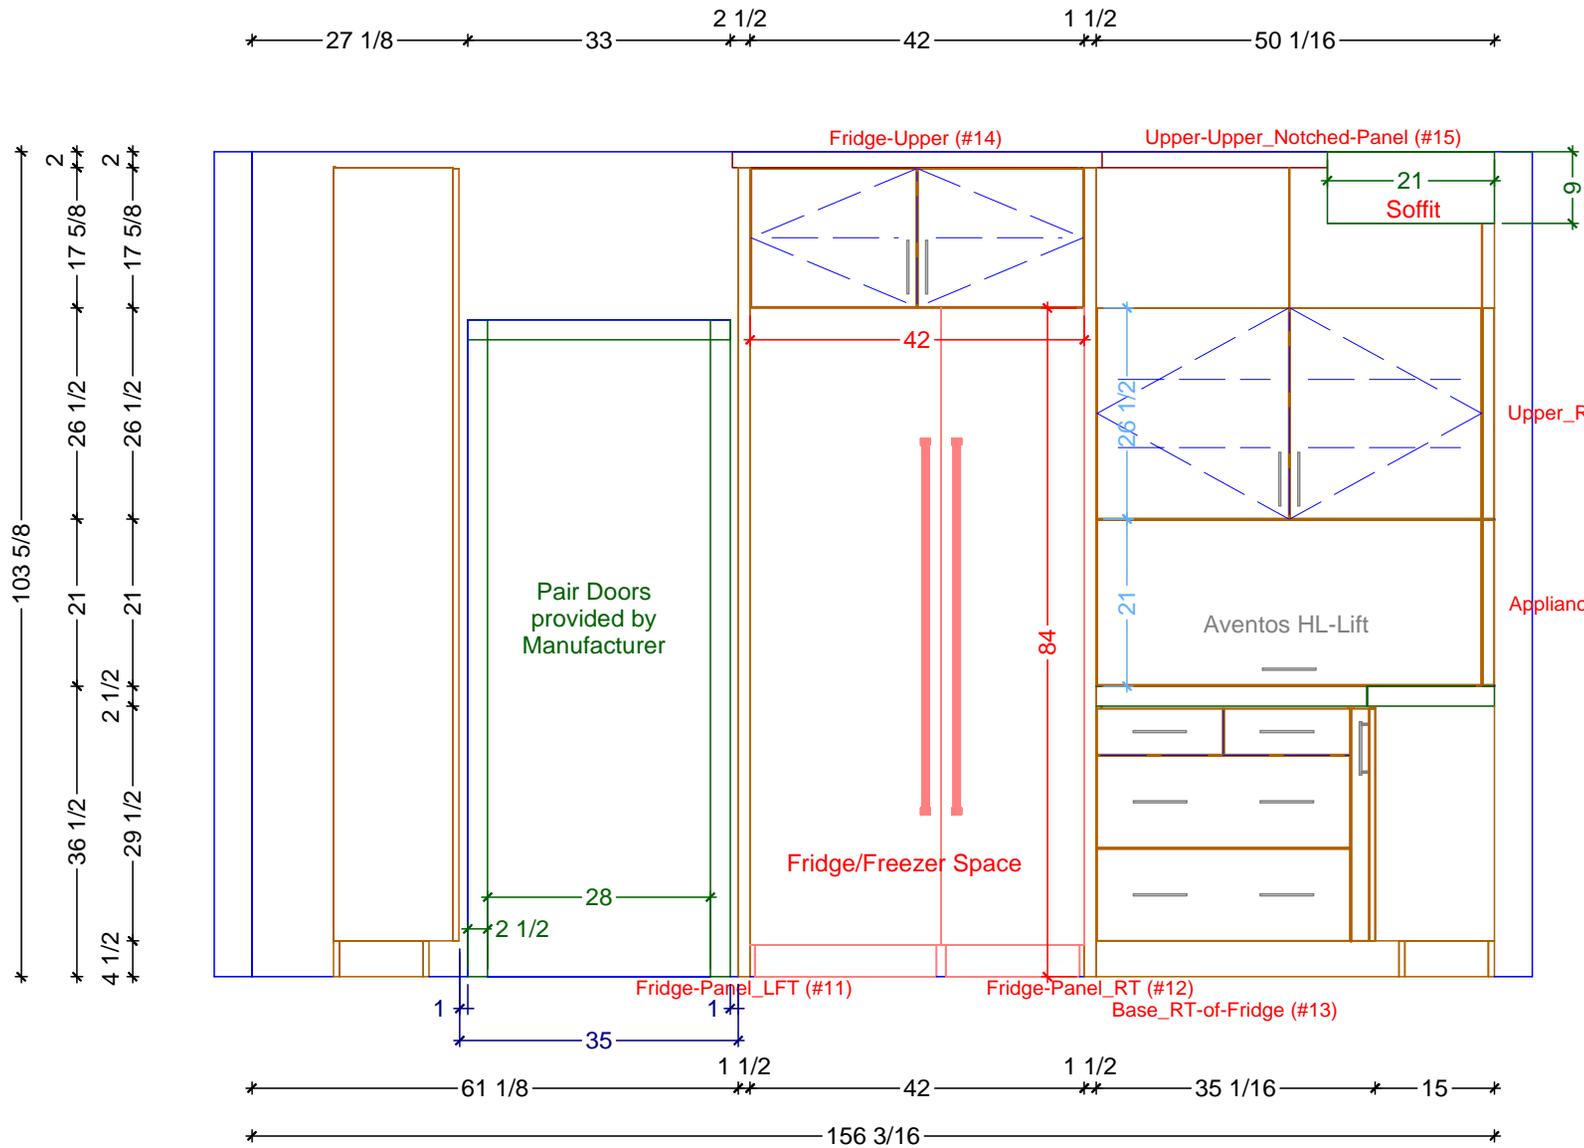

1 KITCHEN ELEVATION - FRIDGE/FREEZER RUN  
 SCALE: 1/2" = 1' 0"

**Classic Bath Designs, Inc.**  
 11544 Sheldon St., Sun Valley, CA 91352  
 818.767.1144 fax: 818.767.1278

Cust: Astaire for OceanPark		PO# KITCHEN	Scale: As Noted	K.2
Approved _____	Job: Default	Size: A	Dr By: Brian 10/01/2019	

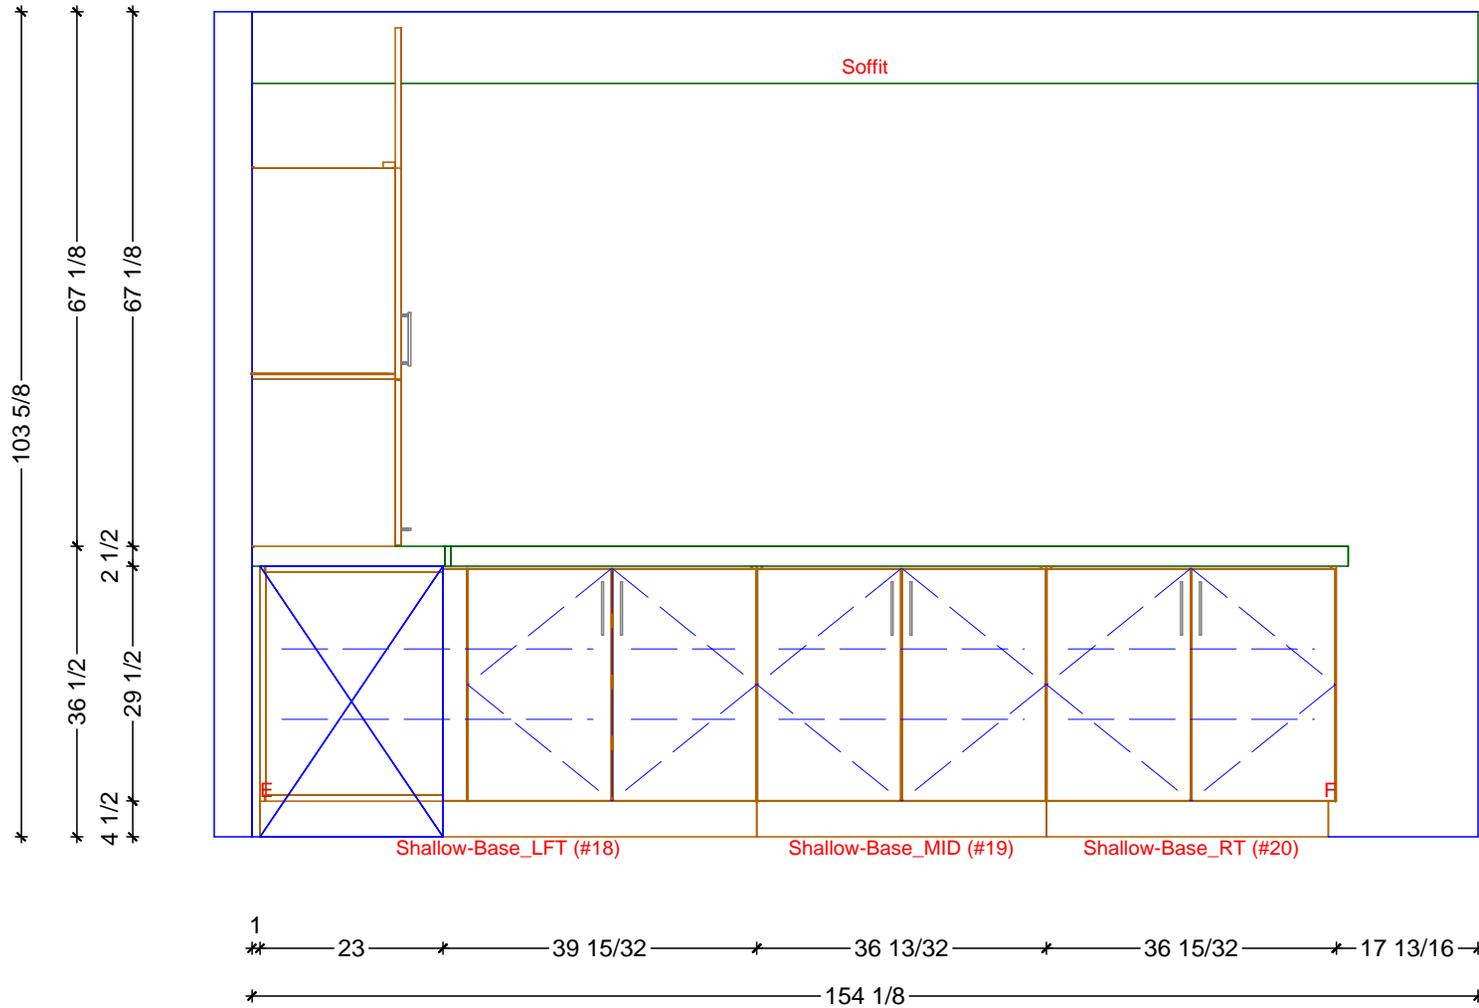

1

KITCHEN ELEVATION - SHALLOW CABINETS RUN

SCALE: 1/2" = 1' 0"

**Classic Bath Designs, Inc.**  
 11544 Sheldon St., Sun Valley, CA 91352  
 818.767.1144 fax: 818.767.1278



Cust: Astaire for OceanPark

PO# KITCHEN

Scale: As Noted

Approved \_\_\_\_\_


Job: Default

Size: A


Dr By: Brian

10/01/2019


**K.3**

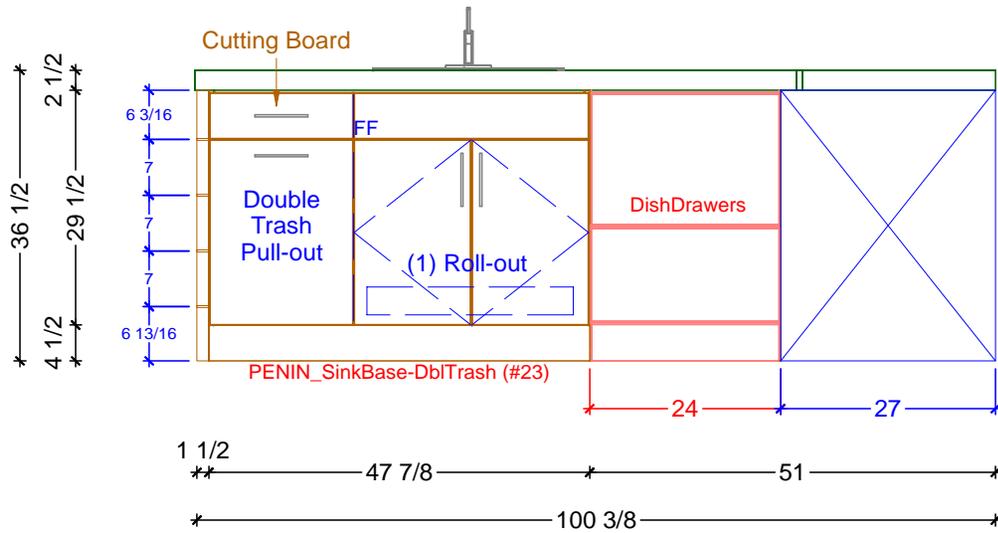

1 KITCHEN ELEVATION - INSIDE PENINSULA  
SCALE: 1/2" = 1' 0"

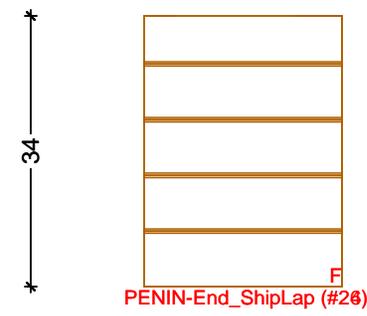


3 KITCHEN ELEVATION - PENINSULA END  
SCALE: 1/2" = 1' 0"

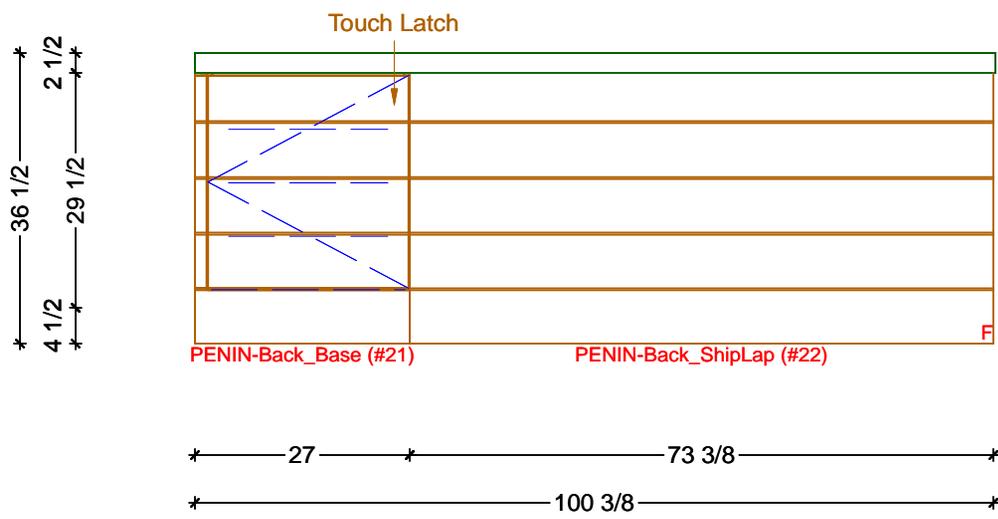

2 KITCHEN ELEVATION - OUTSIDE PENINSULA  
SCALE: 1/2" = 1' 0"


**Classic Bath Designs, Inc.**  
11544 Sheldon St., Sun Valley, CA 91352  
818.767.1144 fax: 818.767.1278

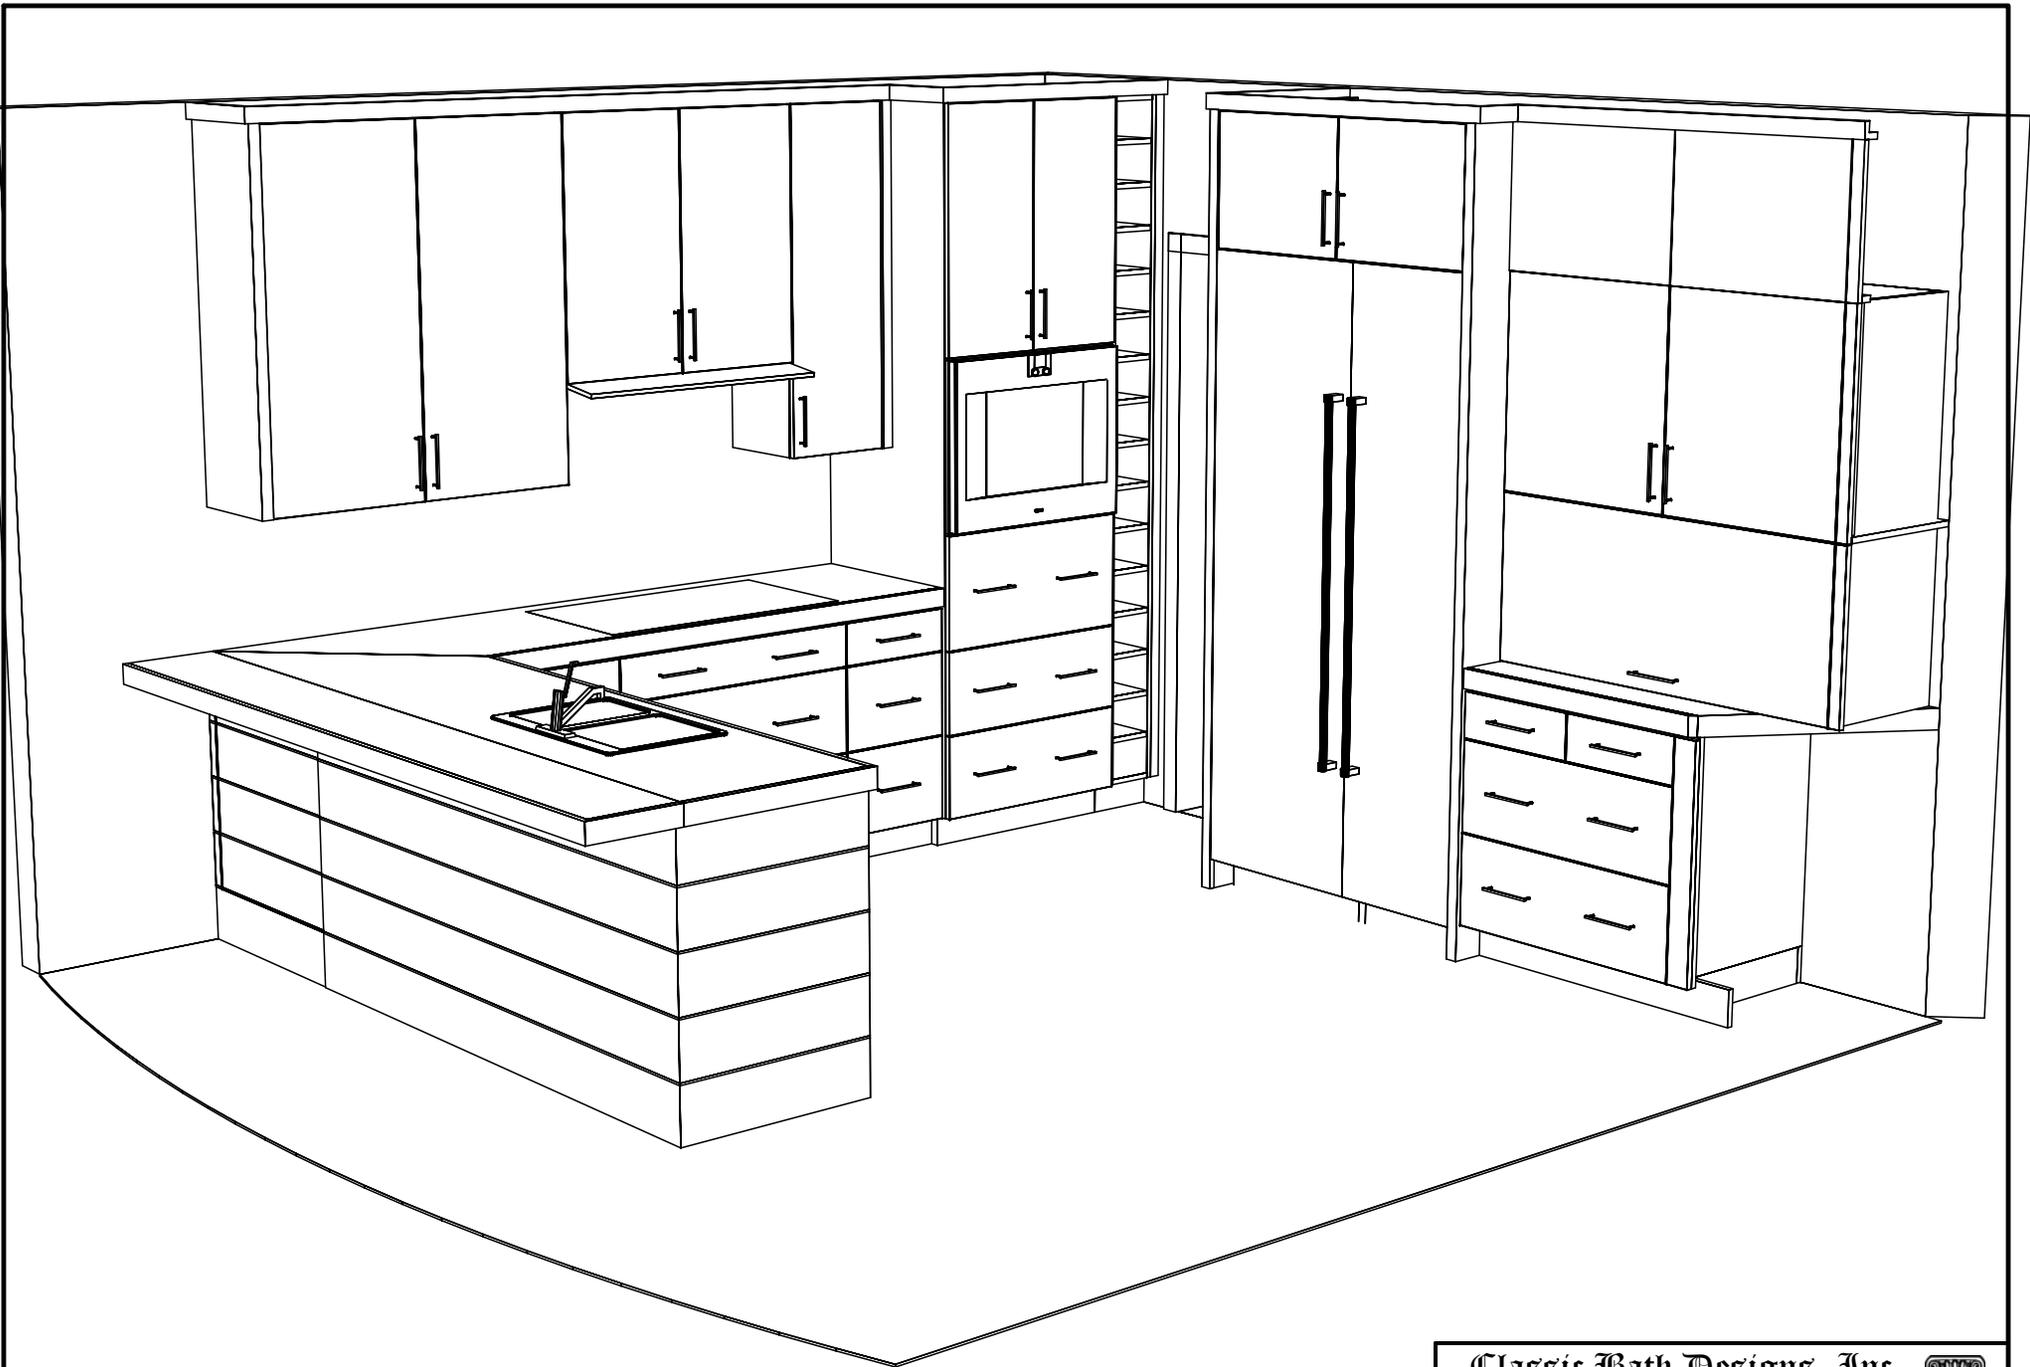

**Classic Bath Designs, Inc.**  
 11544 Sheldon St., Sun Valley, CA 91352  
 818.767.1144 fax: 818.767.1278




Cust: Astaire for OceanPark		PO# KITCHEN	Scale: As Noted		
Approved _____	Job: Default	Size: A	Dr By: Brian	10/01/2019	<b>Persp</b>

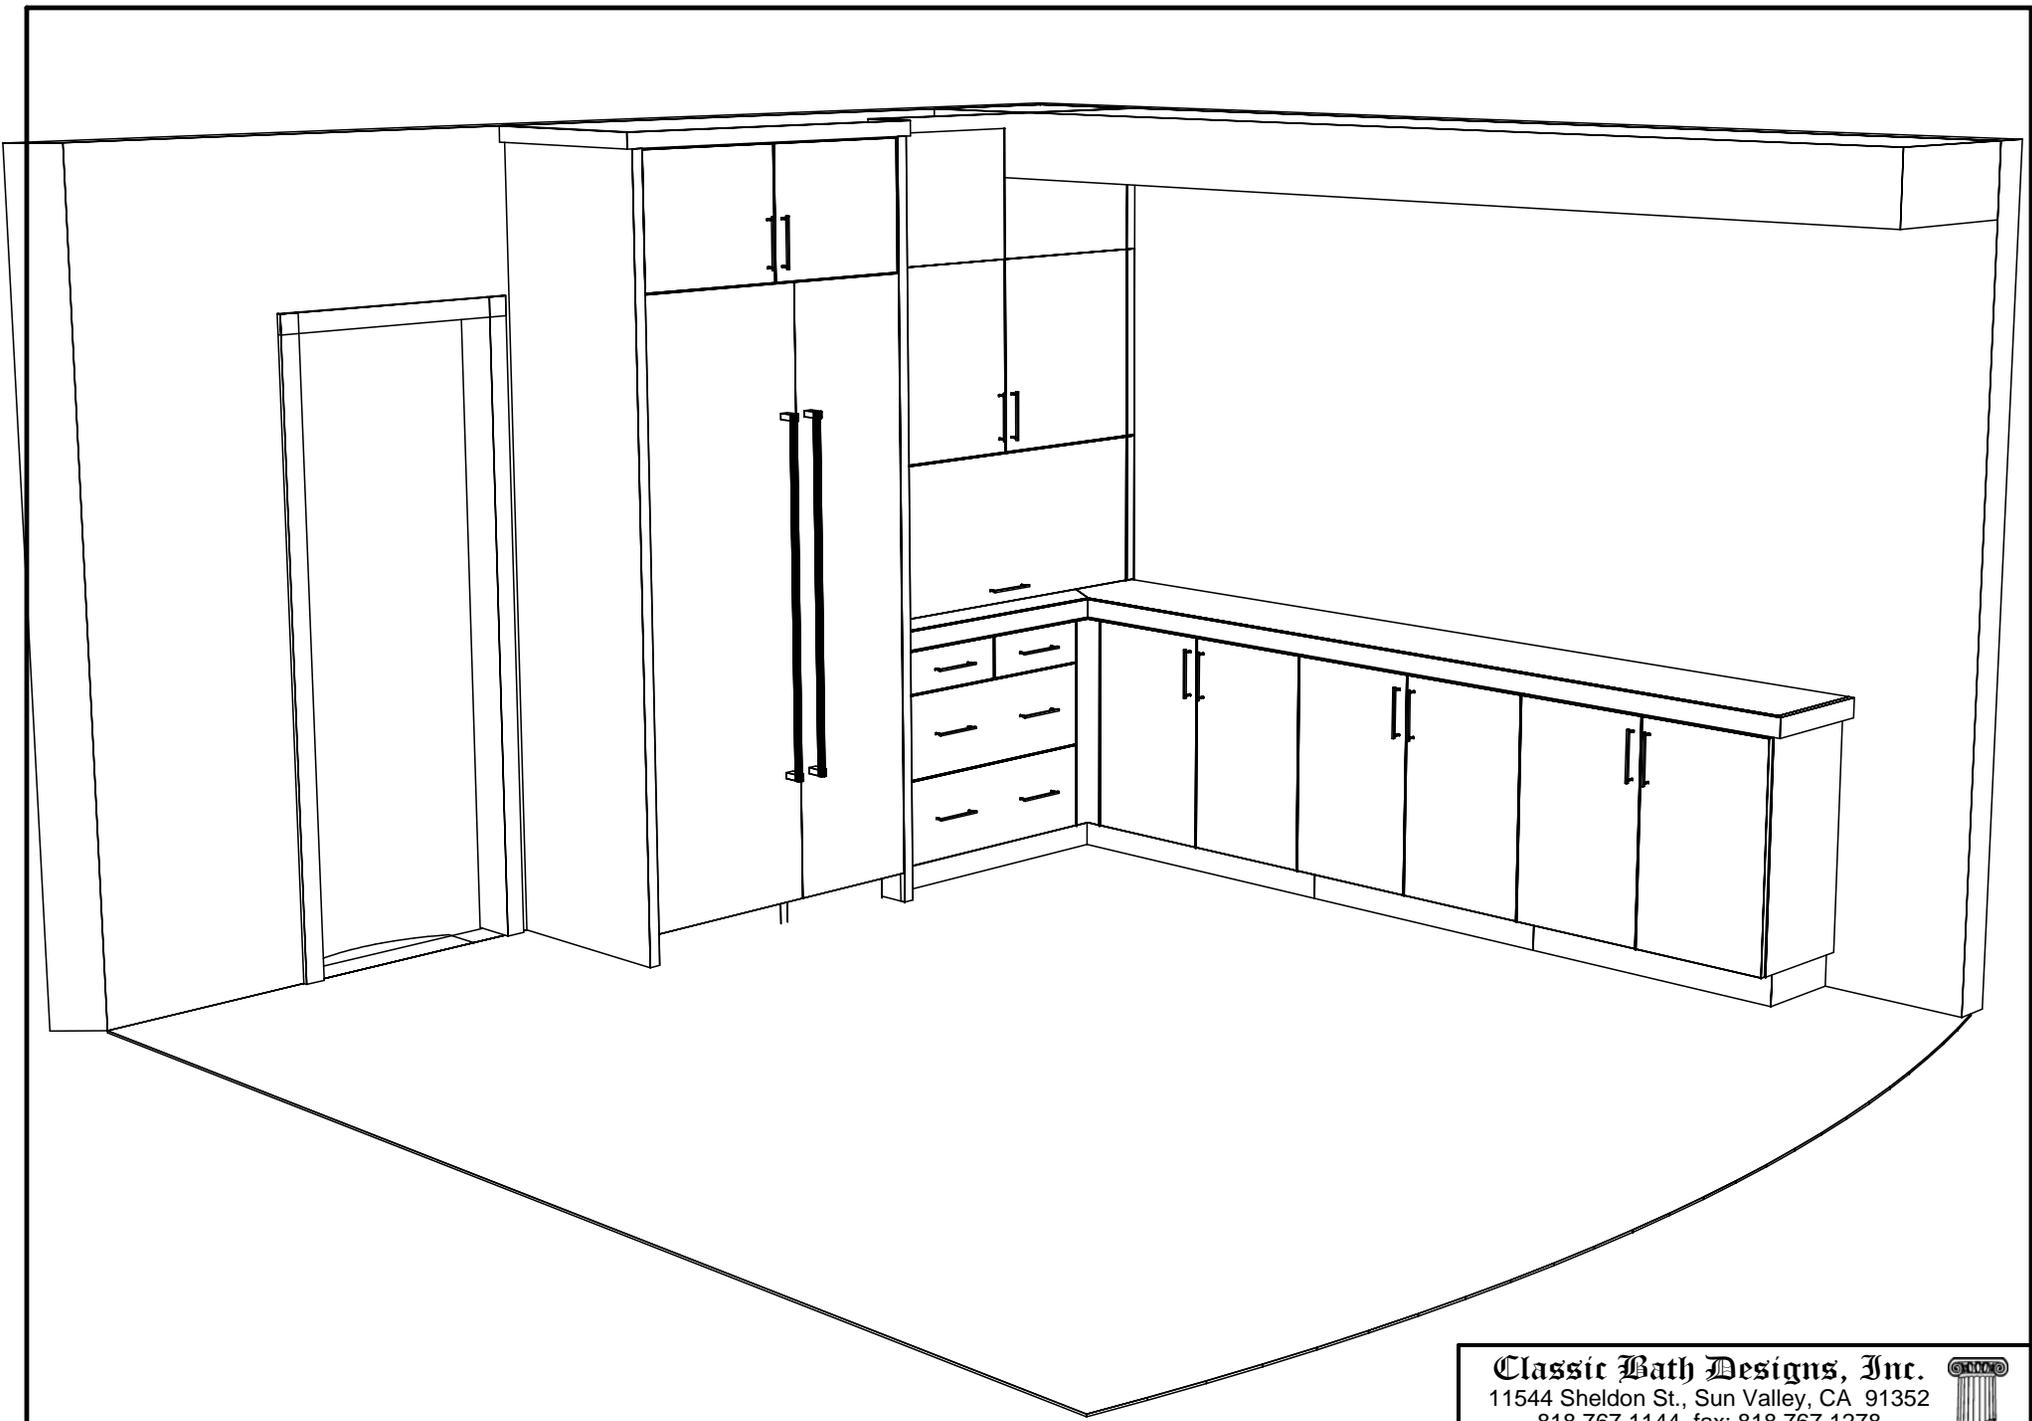

**Classic Bath Designs, Inc.**  
 11544 Sheldon St., Sun Valley, CA 91352  
 818.767.1144 fax: 818.767.1278



Cust: Astaire for OceanPark		PO# KITCHEN	Scale: As Noted		
Approved _____	Job: Default	Size: A	Dr By: Brian	10/01/2019	Persp

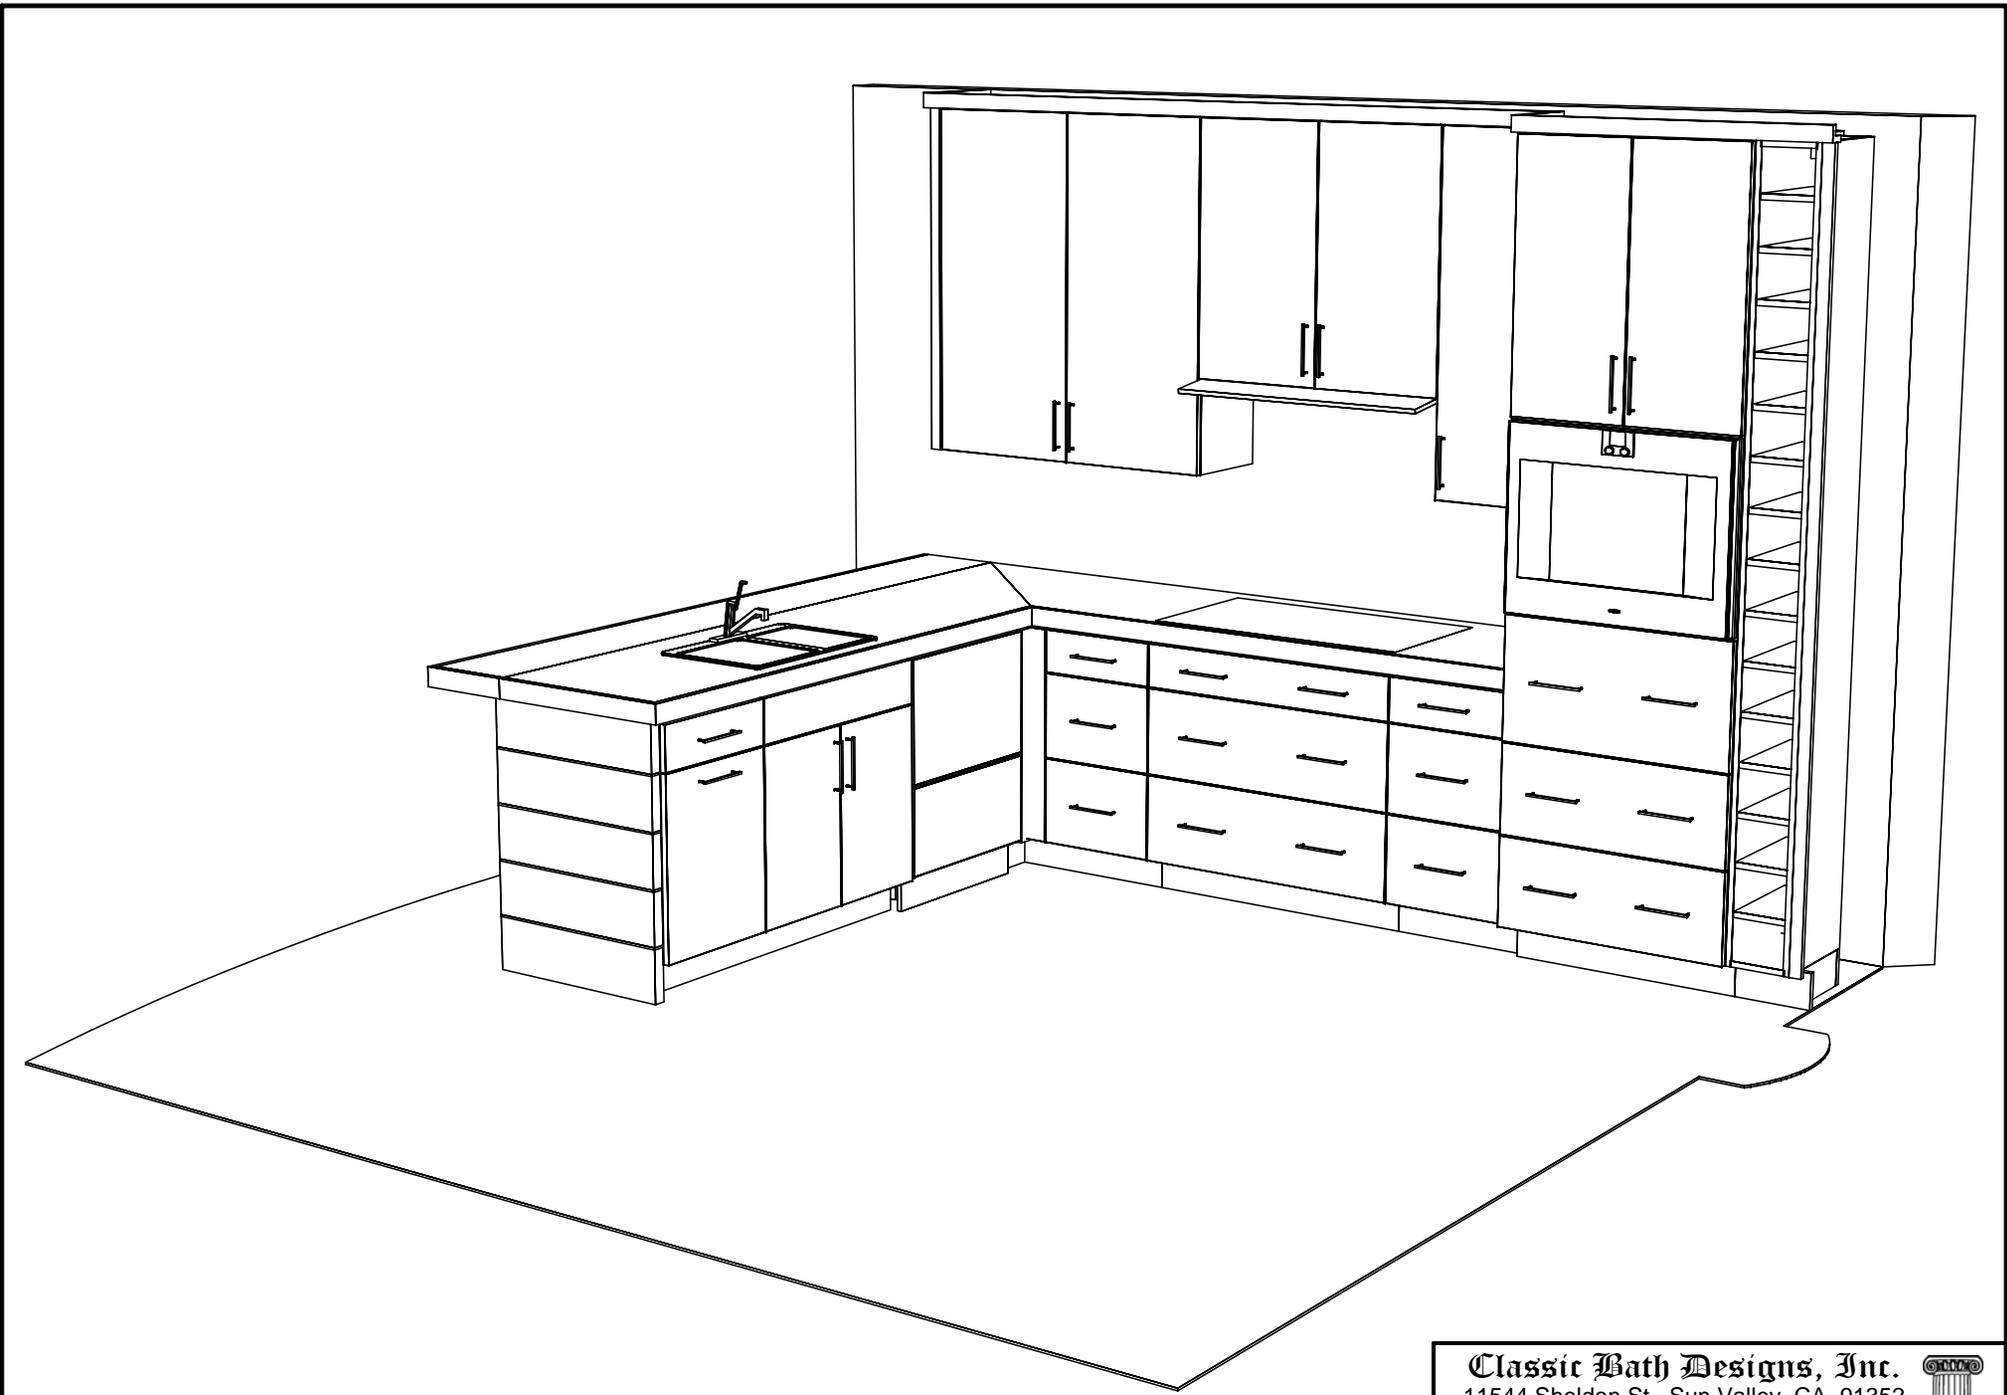

**Classic Bath Designs, Inc.**  
 11544 Sheldon St., Sun Valley, CA 91352  
 818.767.1144 fax: 818.767.1278



Cust: Astaire for OceanPark	PO# KITCHEN	Scale: As Noted			
Approved _____	Job: Default	Size: A	Dr By: Brian	10/01/2019	<b>Persp</b>