


KITCHEN CABINETRY FLOOR PLAN
 SCALE: 3/8" = 1' 0"

Classic Bath Designs, Inc.
 11544 Sheldon St., Sun Valley, CA 91352
 818.767.1144 fax: 818.767.1278



Cust: Astaire for OceanPark		PO# KITCHEN	Scale: As Noted		K.0
Approved _____	Job: Default	Size: A	Dr By: Brian	10/28/2019	

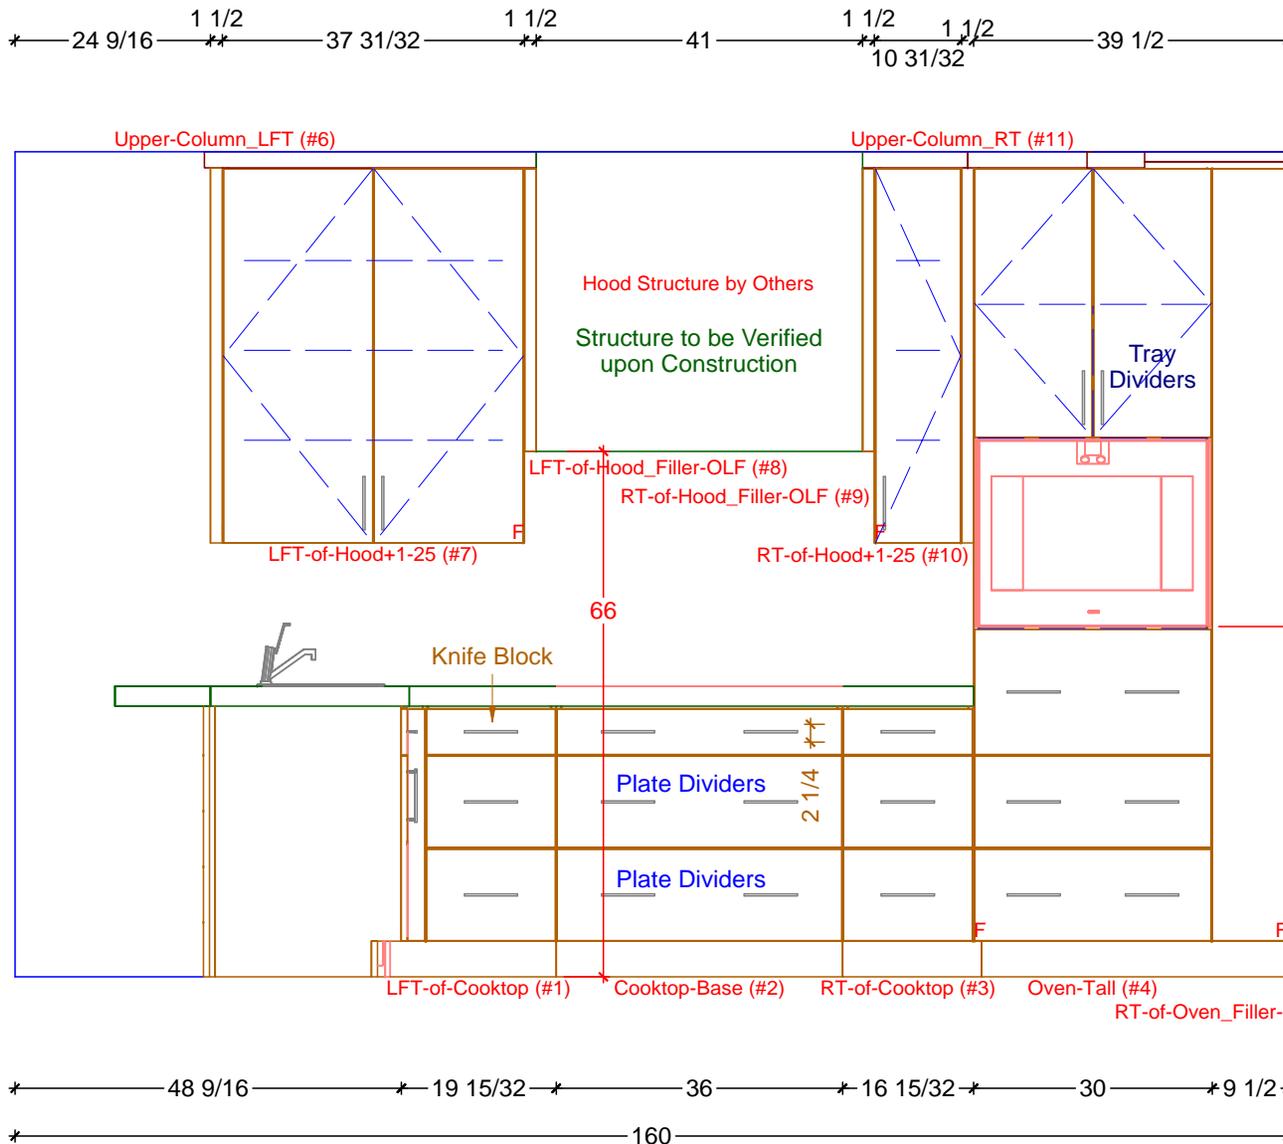

1

KITCHEN ELEVATION - COOKTOP/OVEN RUN

SCALE: 1/2" = 1' 0"

Classic Bath Designs, Inc.
 11544 Sheldon St., Sun Valley, CA 91352
 818.767.1144 fax: 818.767.1278

Cust: Astaire for OceanPark

PO# KITCHEN

Scale: As Noted

Approved _____


Job: Default

Size: A

Dr By: Brian

10/28/2019

K.1

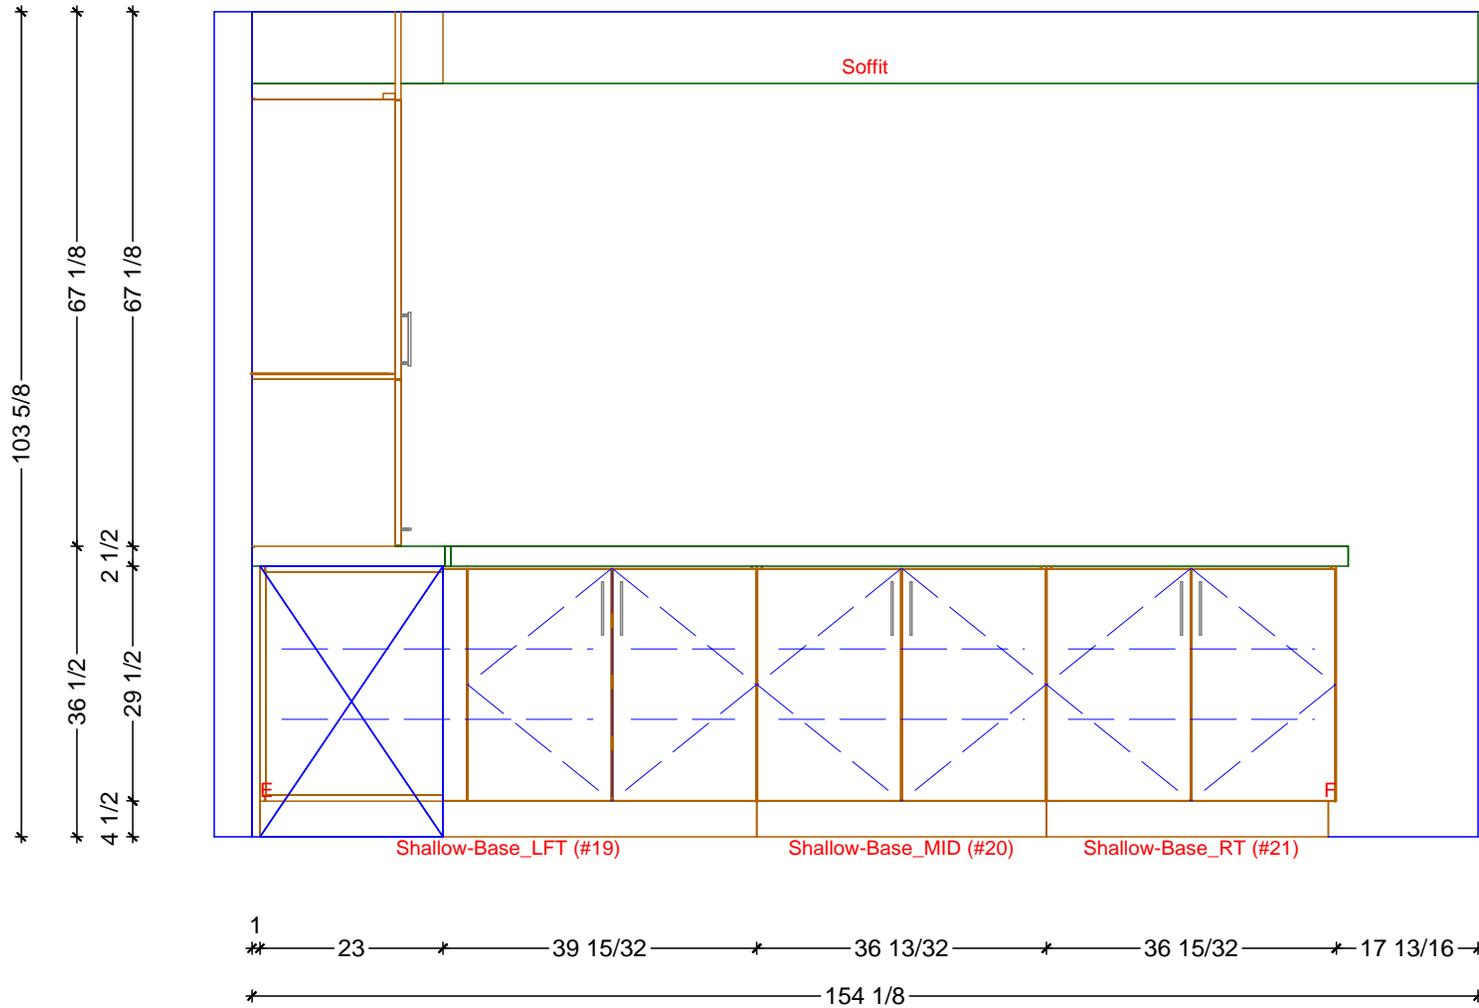

1

KITCHEN ELEVATION - SHALLOW CABINETS RUN

SCALE: 1/2" = 1' 0"

Classic Bath Designs, Inc.
 11544 Sheldon St., Sun Valley, CA 91352
 818.767.1144 fax: 818.767.1278



Cust: Astaire for OceanPark

PO# KITCHEN

Scale: As Noted

Approved _____


Job: Default

Size: A


Dr By: Brian

10/28/2019


K.3

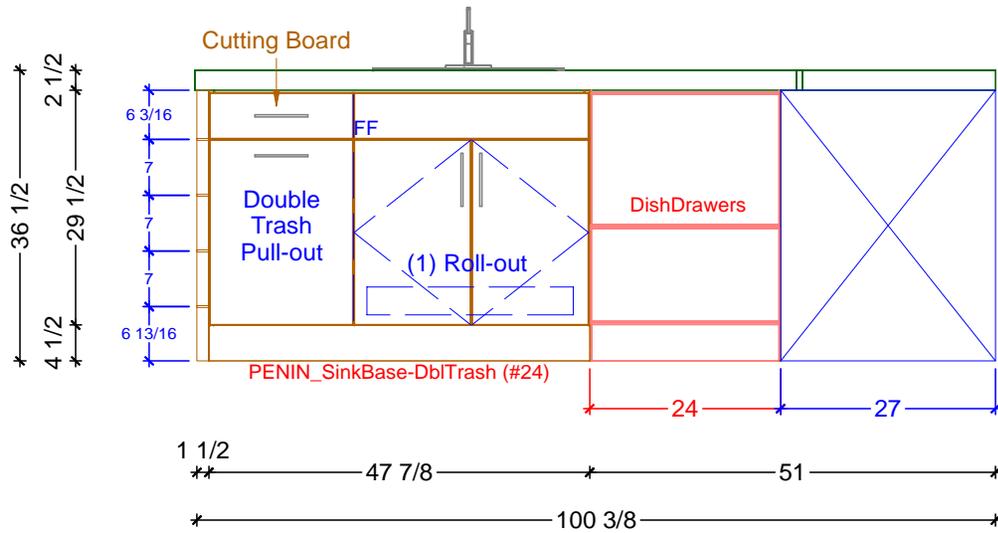

1 KITCHEN ELEVATION - INSIDE PENINSULA
SCALE: 1/2" = 1' 0"

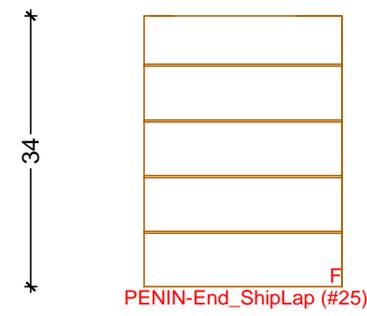


3 KITCHEN ELEVATION - PENINSULA END
SCALE: 1/2" = 1' 0"

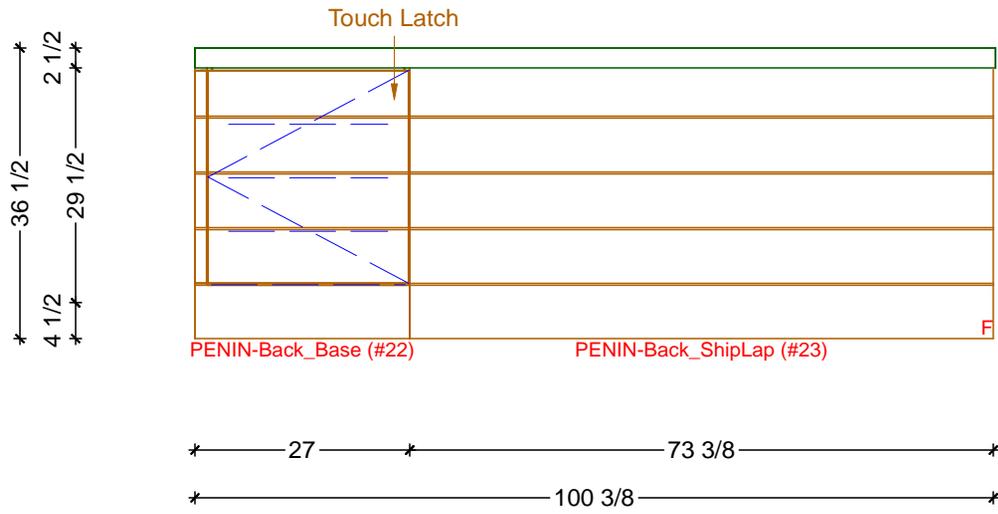

2 KITCHEN ELEVATION - OUTSIDE PENINSULA
SCALE: 1/2" = 1' 0"

Classic Bath Designs, Inc.
11544 Sheldon St., Sun Valley, CA 91352
818.767.1144 fax: 818.767.1278


Cust: Astaire for OceanPark		PO# KITCHEN	Scale: As Noted	K.4
Approved _____	Job: Default	Size: A	Dr By: Brian 10/28/2019	

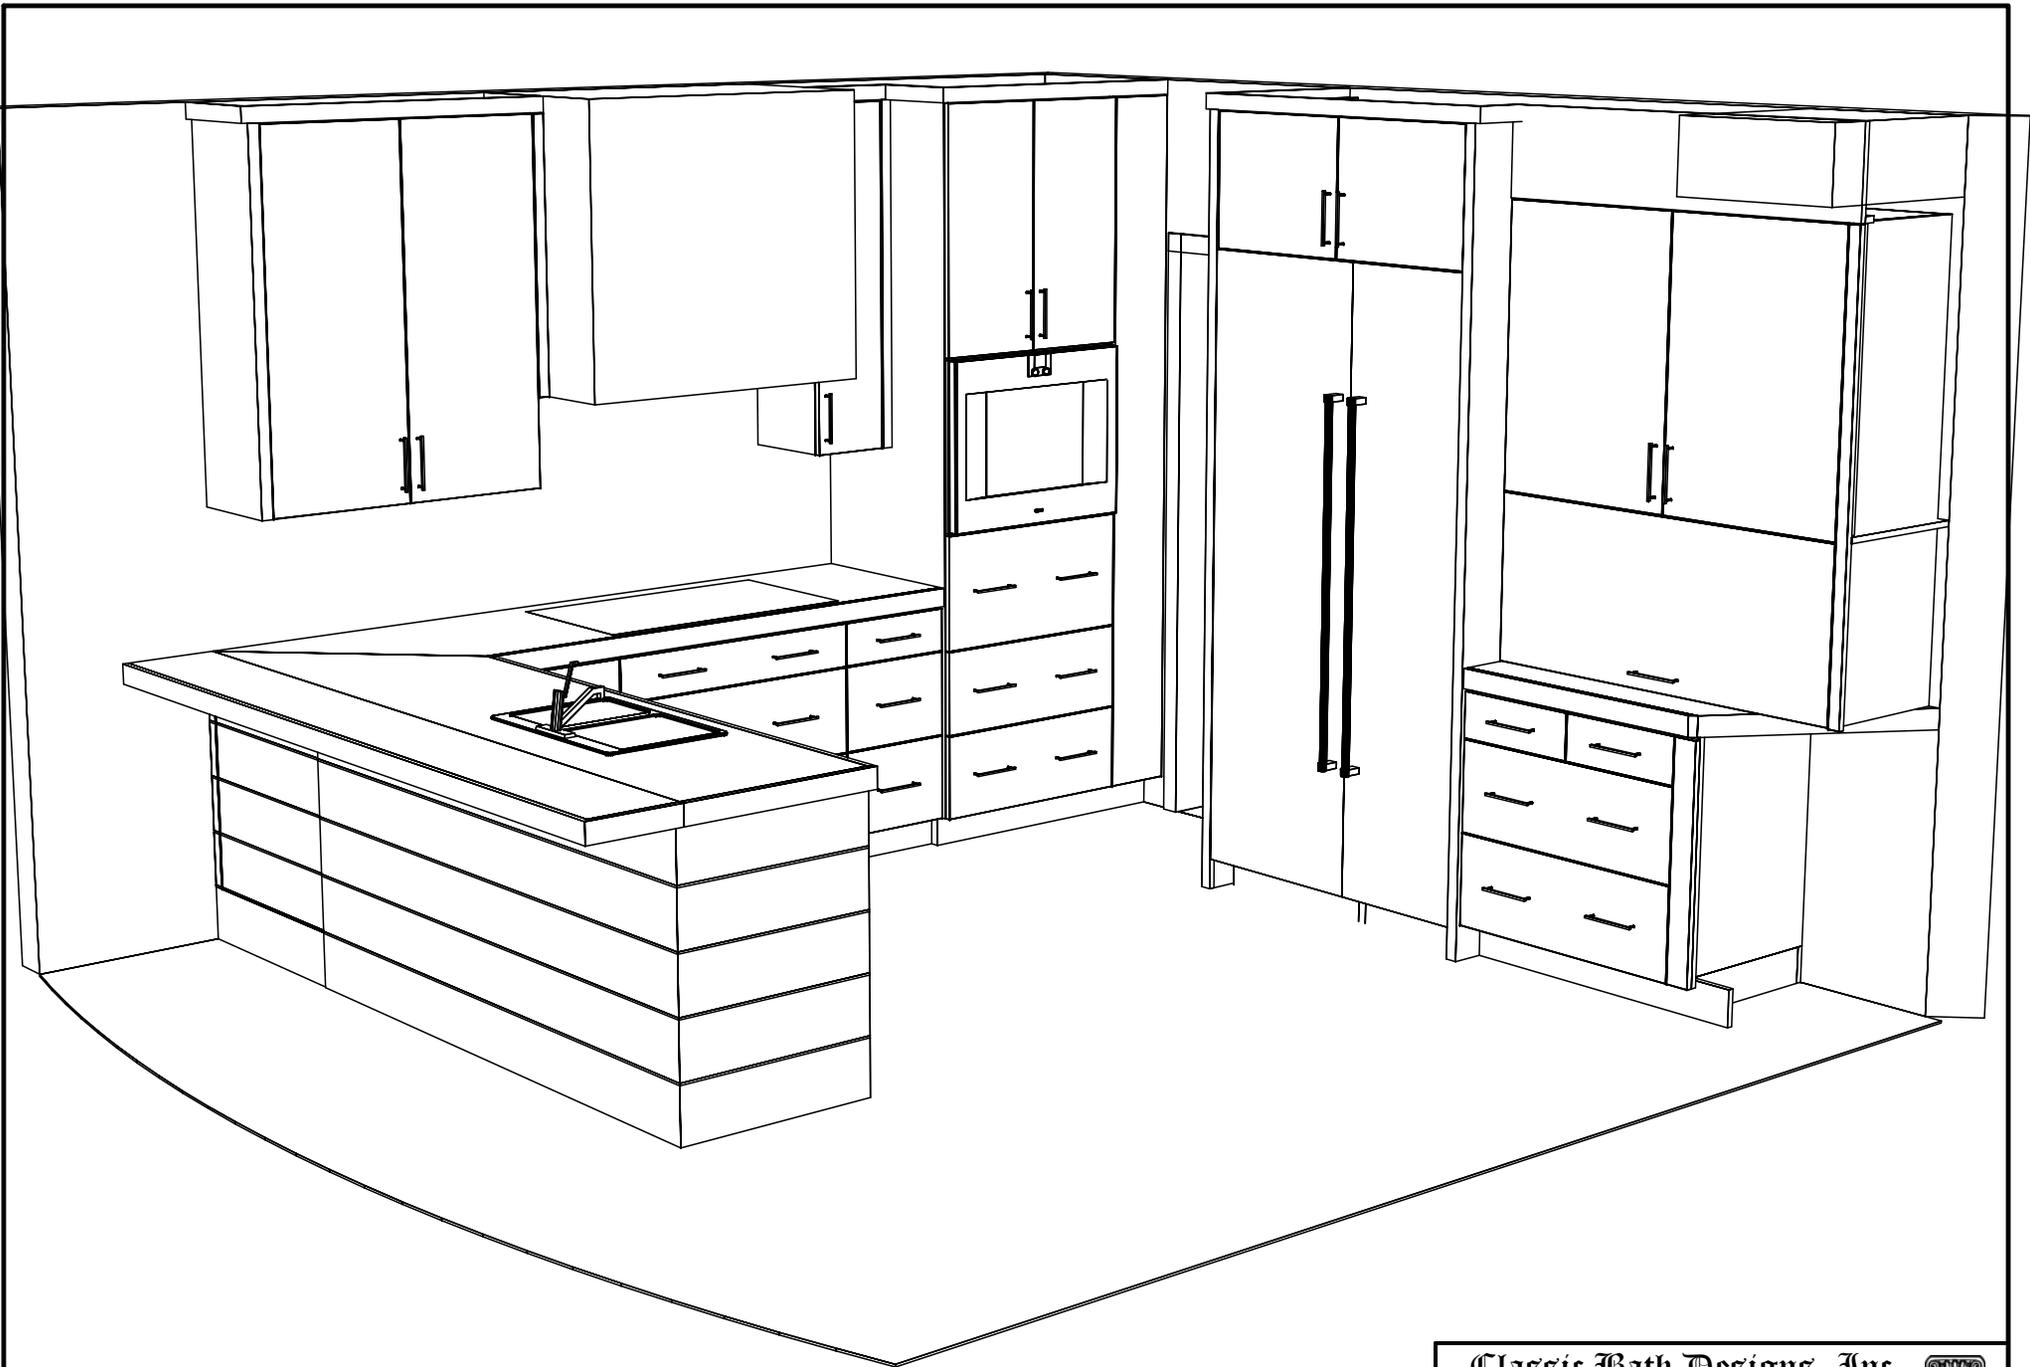

Classic Bath Designs, Inc.
11544 Sheldon St., Sun Valley, CA 91352
818.767.1144 fax: 818.767.1278



Cust: Astaire for OceanPark		PO# KITCHEN	Scale: As Noted			
Approved _____	Job: Default	Size: A	Dr By: Brian	10/28/2019	Persp	

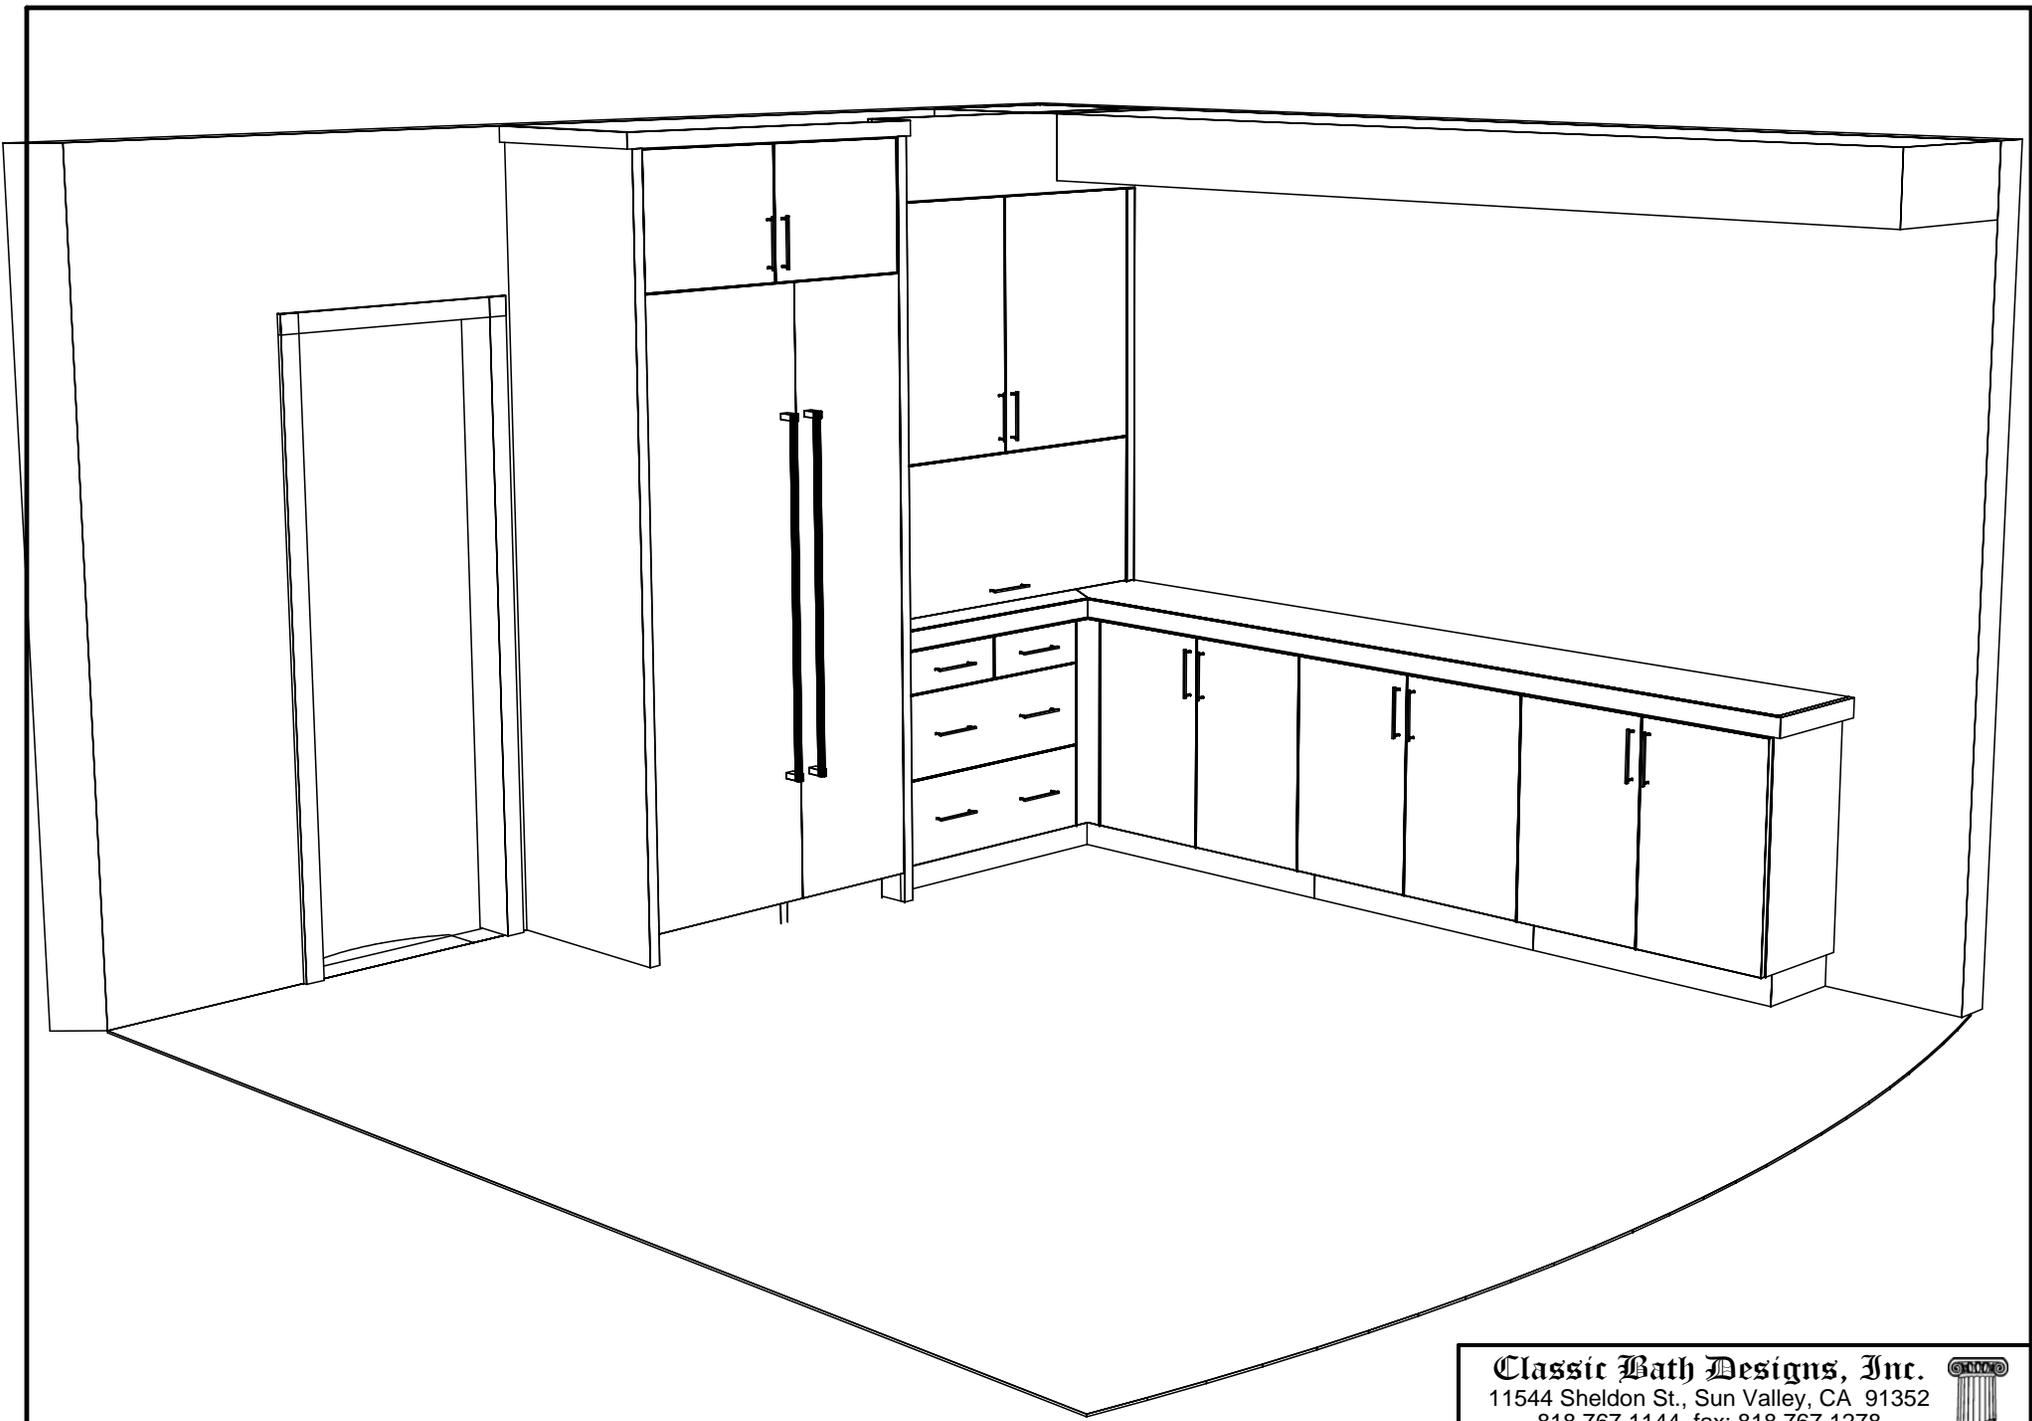

Classic Bath Designs, Inc.

11544 Sheldon St., Sun Valley, CA 91352
818.767.1144 fax: 818.767.1278



Cust: Astaire for OceanPark

PO# KITCHEN

Scale: As Noted

Approved _____


Job: Default

Size: A

Dr By: Brian

10/28/2019

Persp

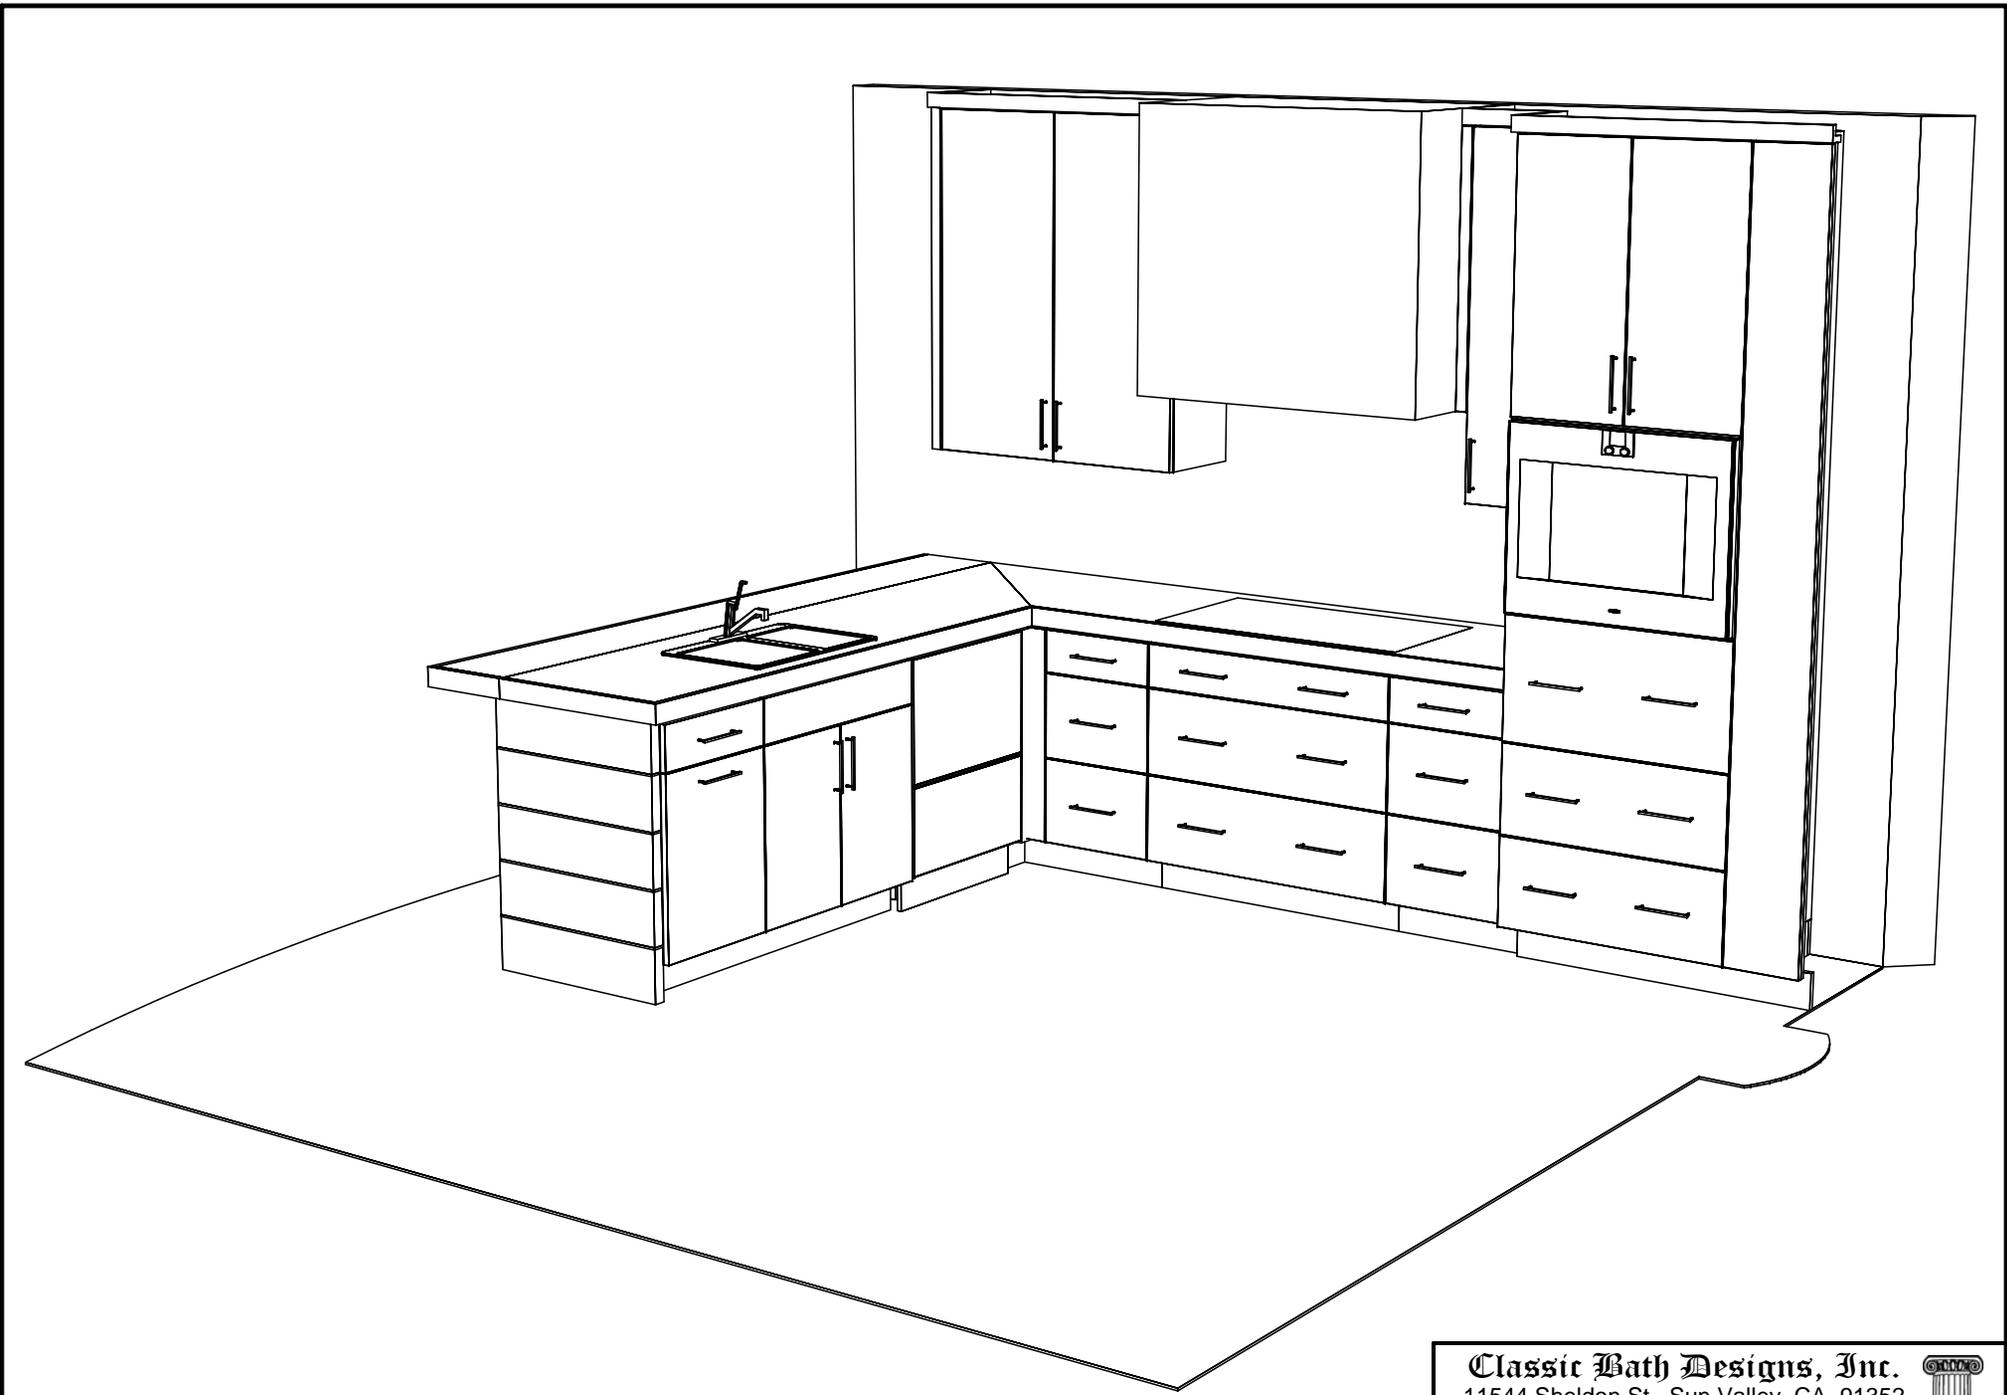

Classic Bath Designs, Inc.
 11544 Sheldon St., Sun Valley, CA 91352
 818.767.1144 fax: 818.767.1278



Cust: Astaire for OceanPark	PO# KITCHEN	Scale: As Noted	Persp		
Approved _____	Job: Default	Size: A			