


LIVING ROOM CABINETRY FLOOR PLAN
 SCALE: 1/2" = 1' 0"

Classic Bath Designs, Inc.
 11544 Sheldon St., Sun Valley, CA 91352
 818.767.1144 fax: 818.767.1278

Cust: Blackwell for Colby	PO# Living Room	Scale: As Noted	LIVING ROOM	Lv.0
Approved _____	Job: FL_MelWh/Pg:perSample_IntEB:MelWh	Size: A	Dr By: Brian 04/06/2013	

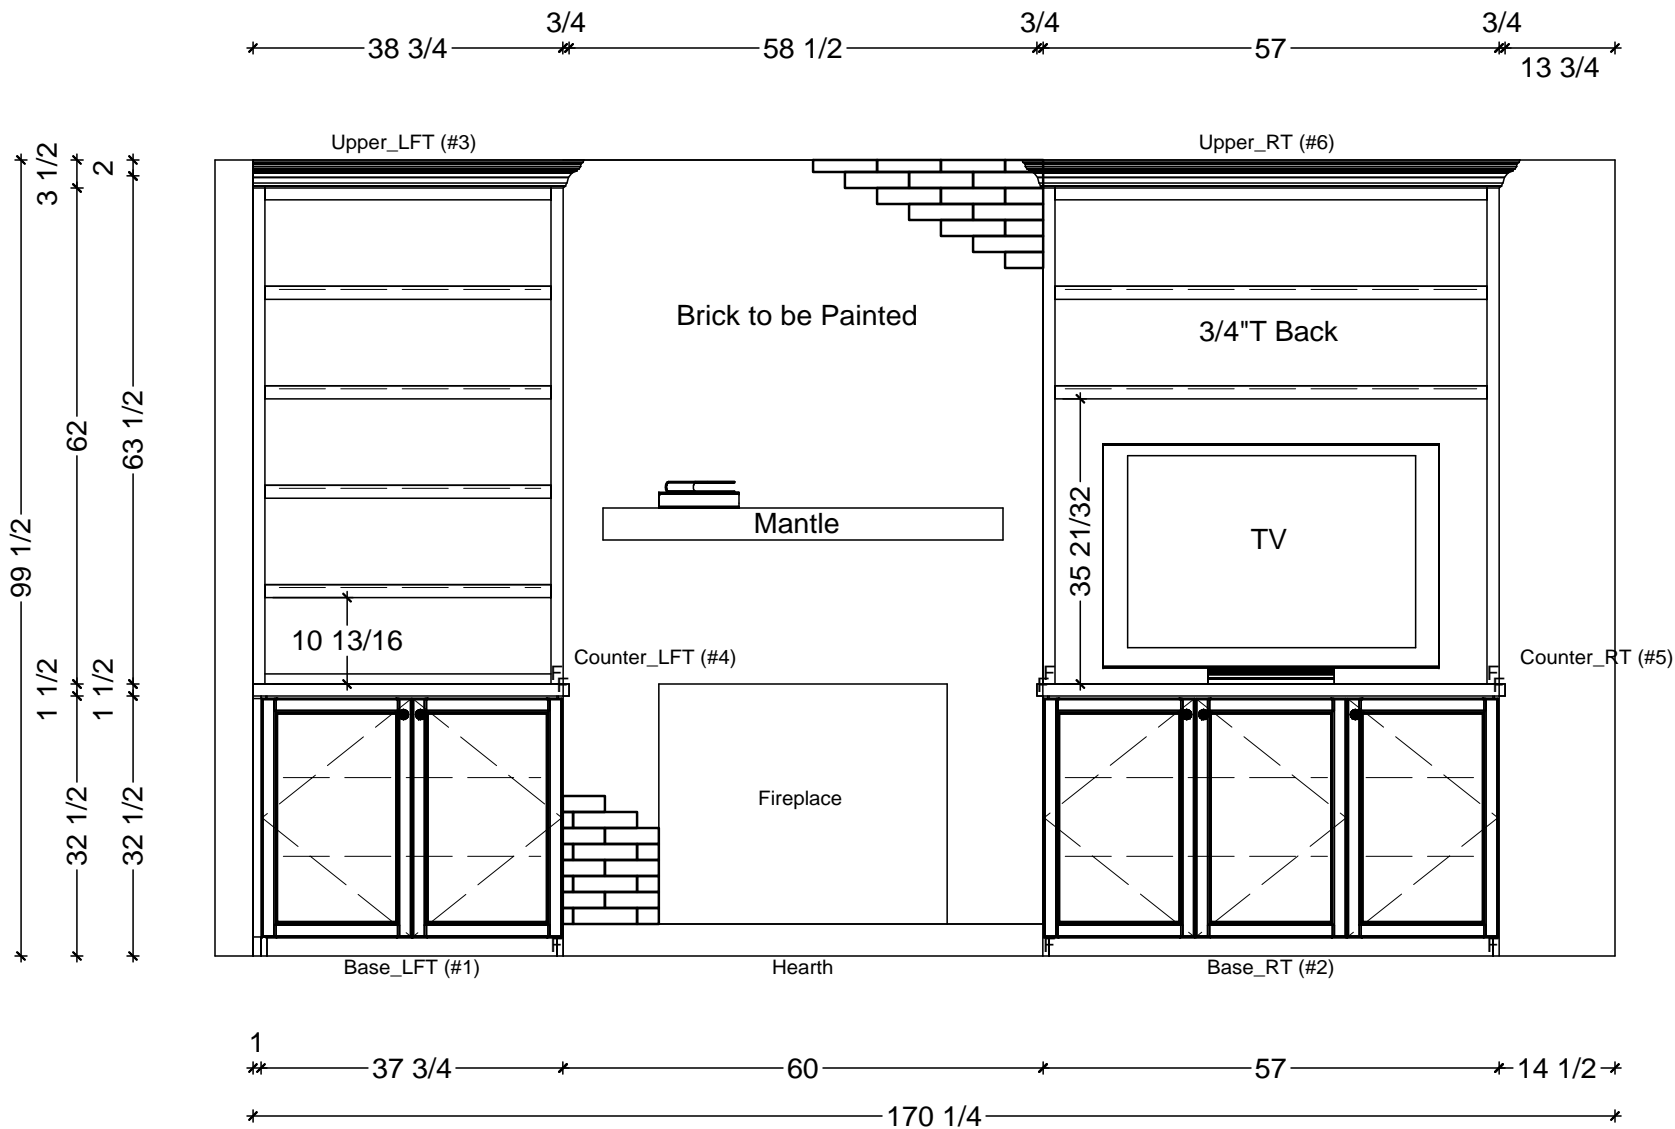

1 LIVING ROOM ELEVATION
 SCALE: $\frac{1}{2}'' = 1'0''$

Classic Bath Designs, Inc.
 11544 Sheldon St., Sun Valley, CA 91352
 818.767.1144 fax: 818.767.1278

Cust: Blackwell for Colby	PO# Living Room	Scale: As Noted	LIVING ROOM	Lv.1
Approved _____	Job: FL_MelWh/Pg:perSample_IntEB:MelWh	Size: A	Dr By: Brian 04/06/2013	