 
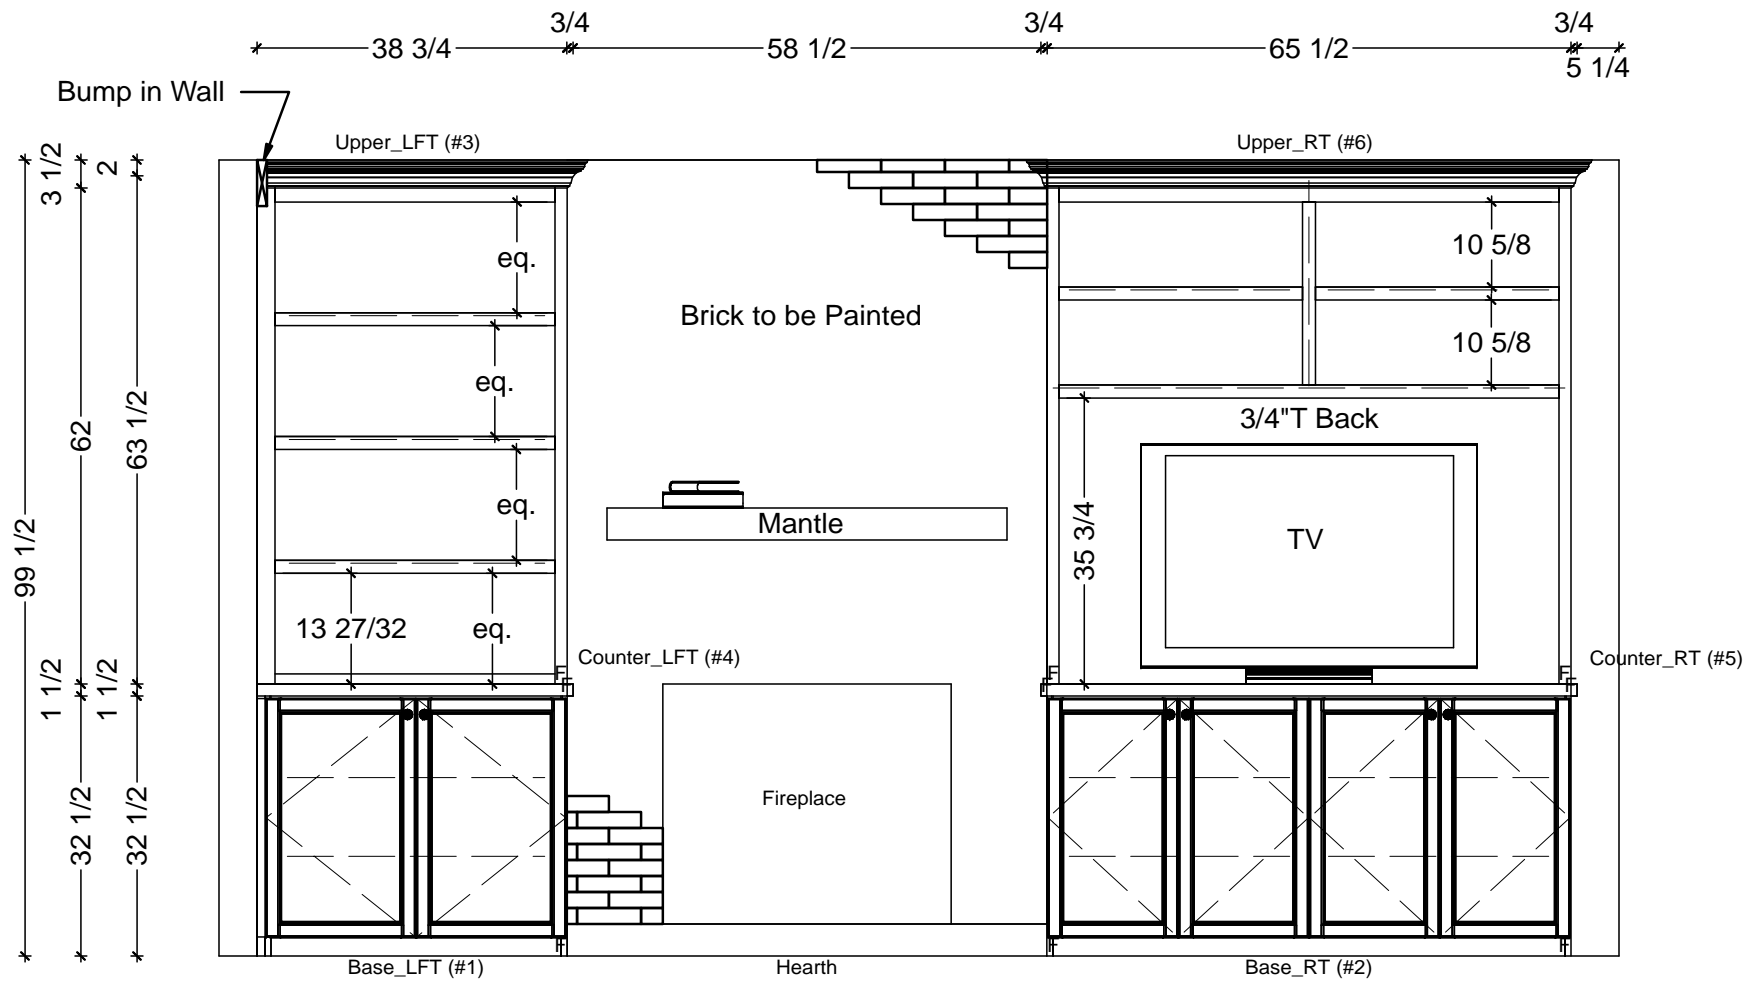

**LIVING ROOM CABINETRY FLOOR PLAN**  
 SCALE: 1/2" = 1' 0"

**Classic Bath Designs, Inc.**  
 11544 Sheldon St., Sun Valley, CA 91352  
 818.767.1144 fax: 818.767.1278

Cust: Blackwell for Colby		PO# Living Room	Scale: As Noted	LIVING ROOM	
Approved _____	Job: FL_MelWh/Pg:perSample_IntEB:MelWh		Size: A	Dr By: Brian	04/08/2013
					<b>Lv.0</b>



**1** LIVING ROOM ELEVATION  
 SCALE: 1/2" = 1' 0"

**Classic Bath Designs, Inc.**  
 11544 Sheldon St., Sun Valley, CA 91352  
 818.767.1144 fax: 818.767.1278

Cust: Blackwell for Colby	PO# Living Room	Scale: As Noted	LIVING ROOM	<b>Lv.1</b>
Approved _____	Job: FL_MelWh/Pg:perSample_IntEB:MelWh	Size: A	Dr By: Brian 04/08/2013	