
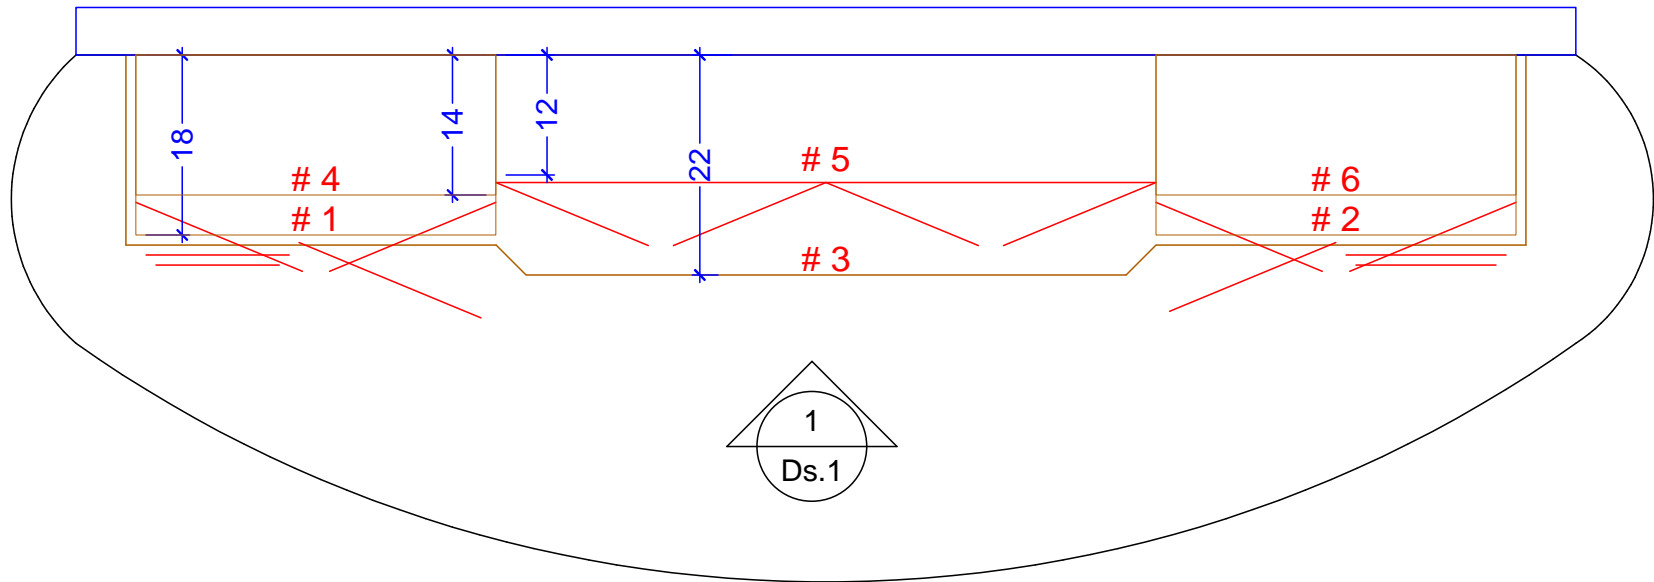


*	1	150	*
* 5 *	36	66	36 * 5 *
* 6 *	36	66	36 * 6 *

 



**DESK CABINETRY FLOOR PLAN**  
 SCALE: 5/8" = 1' 0"

**Classic Bath Designs, Inc.**  
 11544 Sheldon St., Sun Valley, CA 91352  
 818.767.1144 fax: 818.767.1278

Cust: Blackwell for Marshall	PO# DESK	Scale: As Noted	
Approved _____	Job: FL-S_PreFIN/PG:perSample_IntEB:PreFIN	Size: A	Dr By: Brian 02/11/2016

**Ds.0**

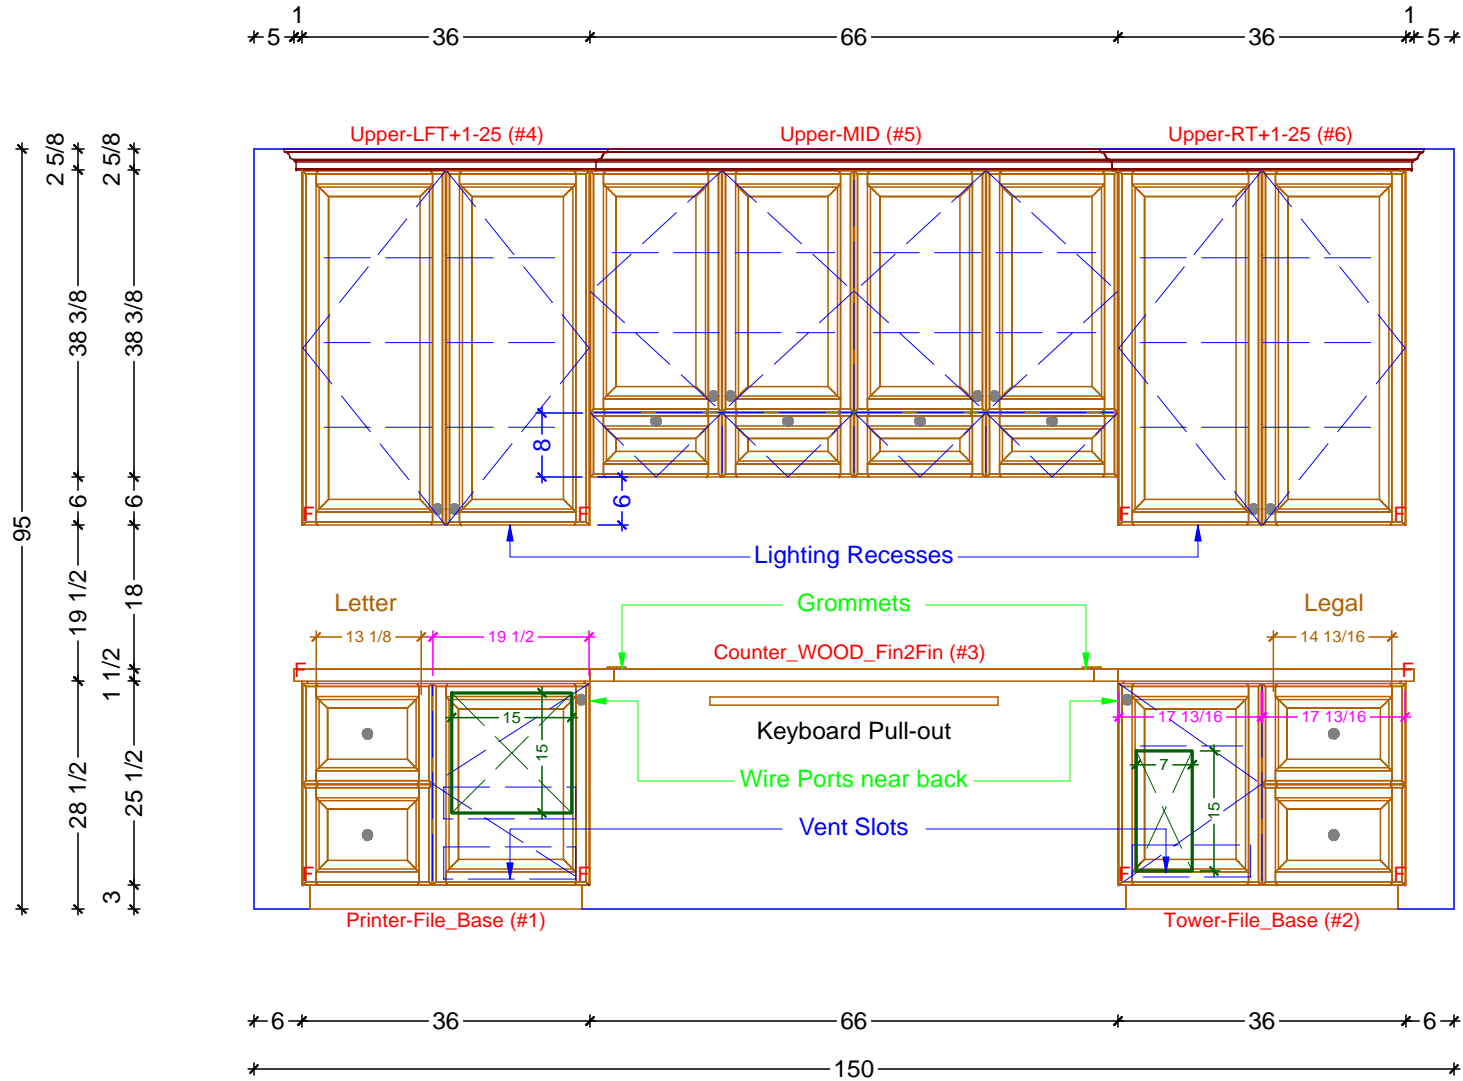

**1** DESK ELEVATION  
SCALE: 1/2" = 1' 0"

**Classic Bath Designs, Inc.**  
11544 Sheldon St., Sun Valley, CA 91352  
818.767.1144 fax: 818.767.1278

Cust: Blackwell for Marshall

PO# DESK

Scale: As Noted

Approved \_\_\_\_\_

Job: FL-S\_PreFIN/PG:perSample\_IntEB:PreFIN

Size: A

Dr By: Brian

02/11/2016

**Ds.1**



**Classic Bath Designs, Inc.**  
 11544 Sheldon St., Sun Valley, CA 91352  
 818.767.1144 fax: 818.767.1278



Cust: Blackwell for Marshall

PO# DESK

Scale: As Noted

Approved \_\_\_\_\_

Job: FL-S\_PreFIN/PG:perSample\_IntEB:PreFIN

Size: A

Dr By: Brian

02/11/2016

Rndr