
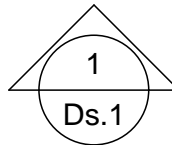


-----150-----

* 5 *-----37 11/16-----*-----62 5/8-----*-----37 11/16-----* 5 *

* 6 *-----37 11/16-----* 6 *-----50 5/8-----* 6 *-----37 11/16-----* 6 *

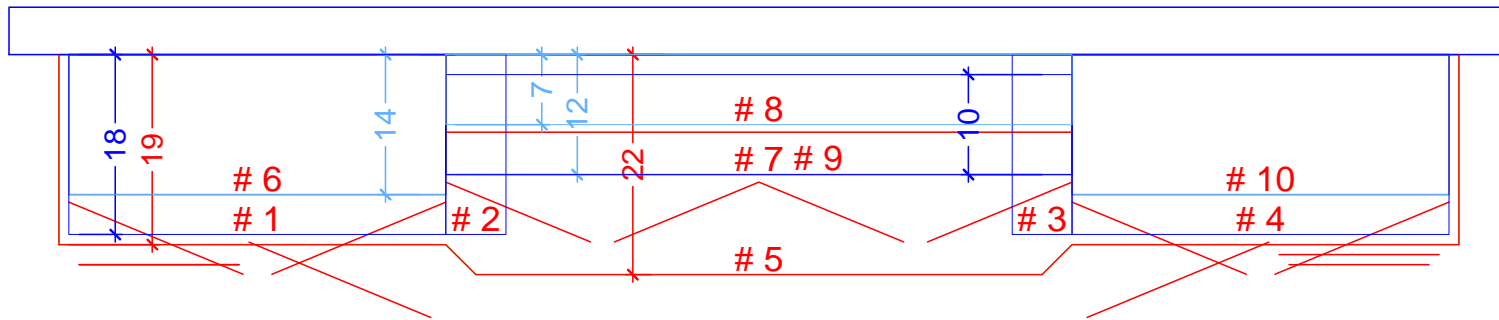

○ DESK CABINETRY FLOOR PLAN
SCALE: 5/8" = 1' 0"

Classic Bath Designs, Inc.
11544 Sheldon St., Sun Valley, CA 91352
818.767.1144 fax: 818.767.1278



Cust: Blackwell for Marshall

PO# DESK

Scale: As Noted

Approved _____


Job: FL-S_PreFIN/PG:perSample_IntEB:PreFIN

Size: A

Dr By: Brian

02/24/2016

Ds.0

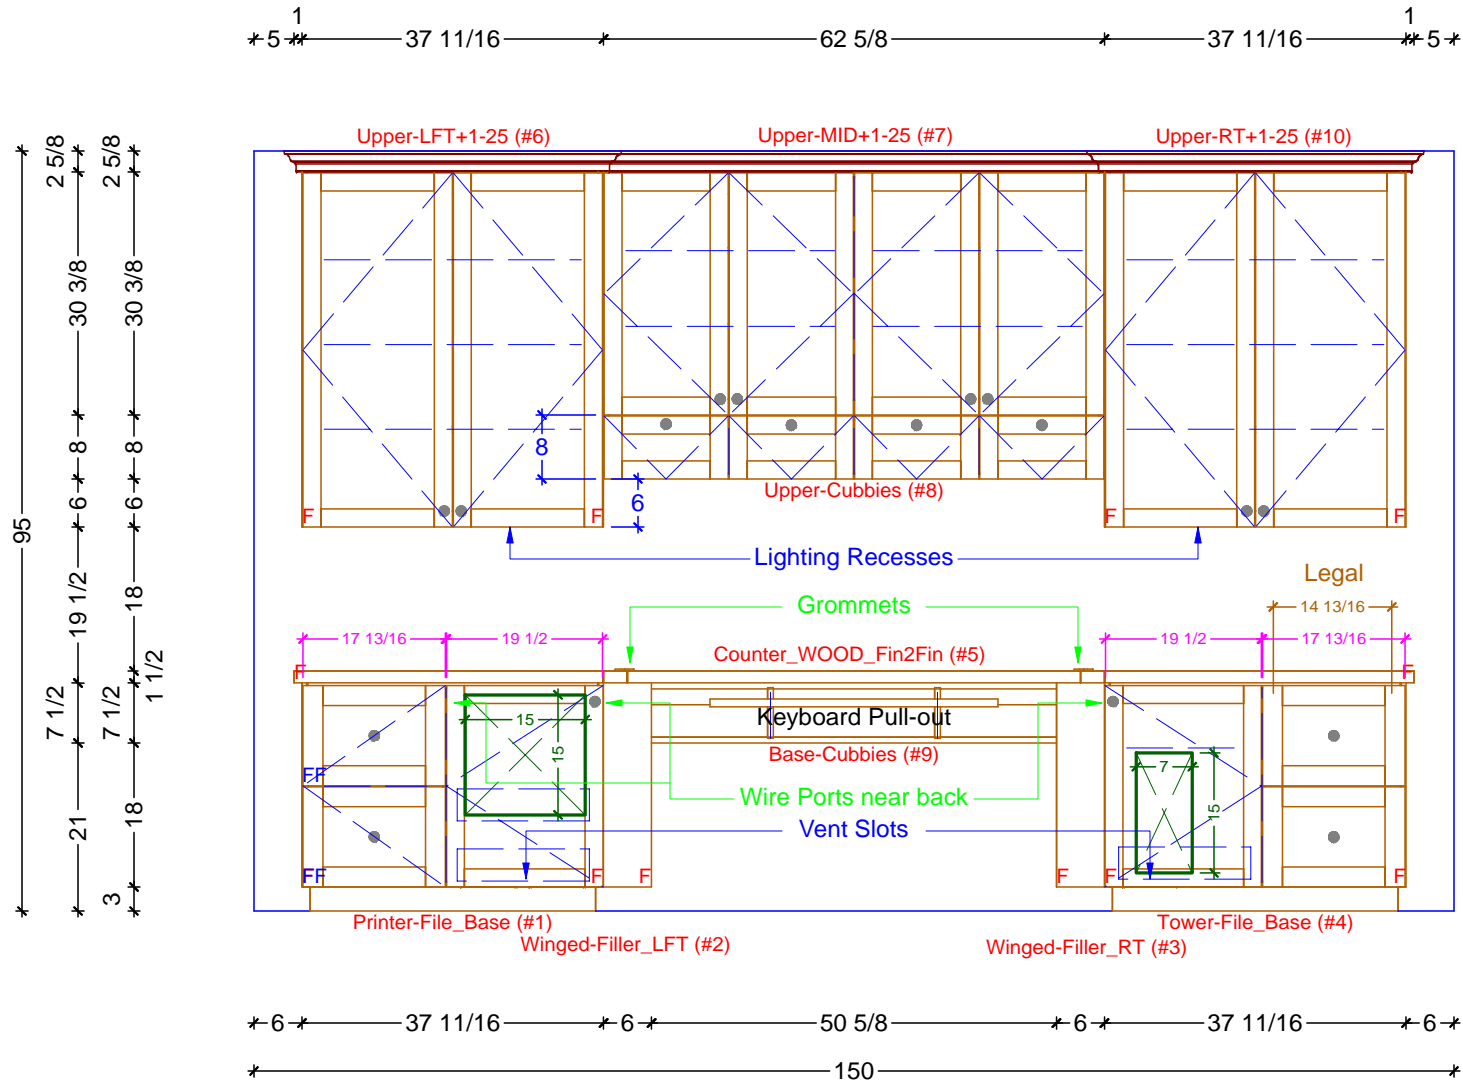

1 DESK ELEVATION
SCALE: 1/2" = 1' 0"

Classic Bath Designs, Inc.
11544 Sheldon St., Sun Valley, CA 91352
818.767.1144 fax: 818.767.1278

Cust: Blackwell for Marshall

PO# DESK

Scale: As Noted

Approved _____

Job: FL-S_PreFIN/PG:perSample_IntEB:PreFIN

Size: A

Dr By: Brian

02/24/2016

Ds.1



Classic Bath Designs, Inc.
 11544 Sheldon St., Sun Valley, CA 91352
 818.767.1144 fax: 818.767.1278



Cust: Blackwell for Marshall	PO# DESK	Scale: As Noted	Rndr	
Approved _____	Job: FL-S_PreFIN/PG:perSample_IntEB:PreFIN	Size: A		