

CLOSET-HERS CABINETS FLOOR PLAN

SCALE: 3/8" = 1' 0"

**Classic Bath Designs, Inc.**  
 11544 Sheldon St., Sun Valley, CA 91352  
 818.767.1144 fax: 818.767.1278



Cust: Fleming for Bowmont

PO# SngFamDwelling

Scale: As Noted

Closet-HERS

Approved \_\_\_\_\_

Job: FL-FF-RTA\_PG/PG:perSample\_IntEB:PG

Size: A


Dr By: Brian

08/17/2013

**CIHr.0**

Cubby-hole  
to be  
Configured

2  
\*\* 46 3/8 \* 19 7/8 \* 32 1/4 \* 6 3/8 \*

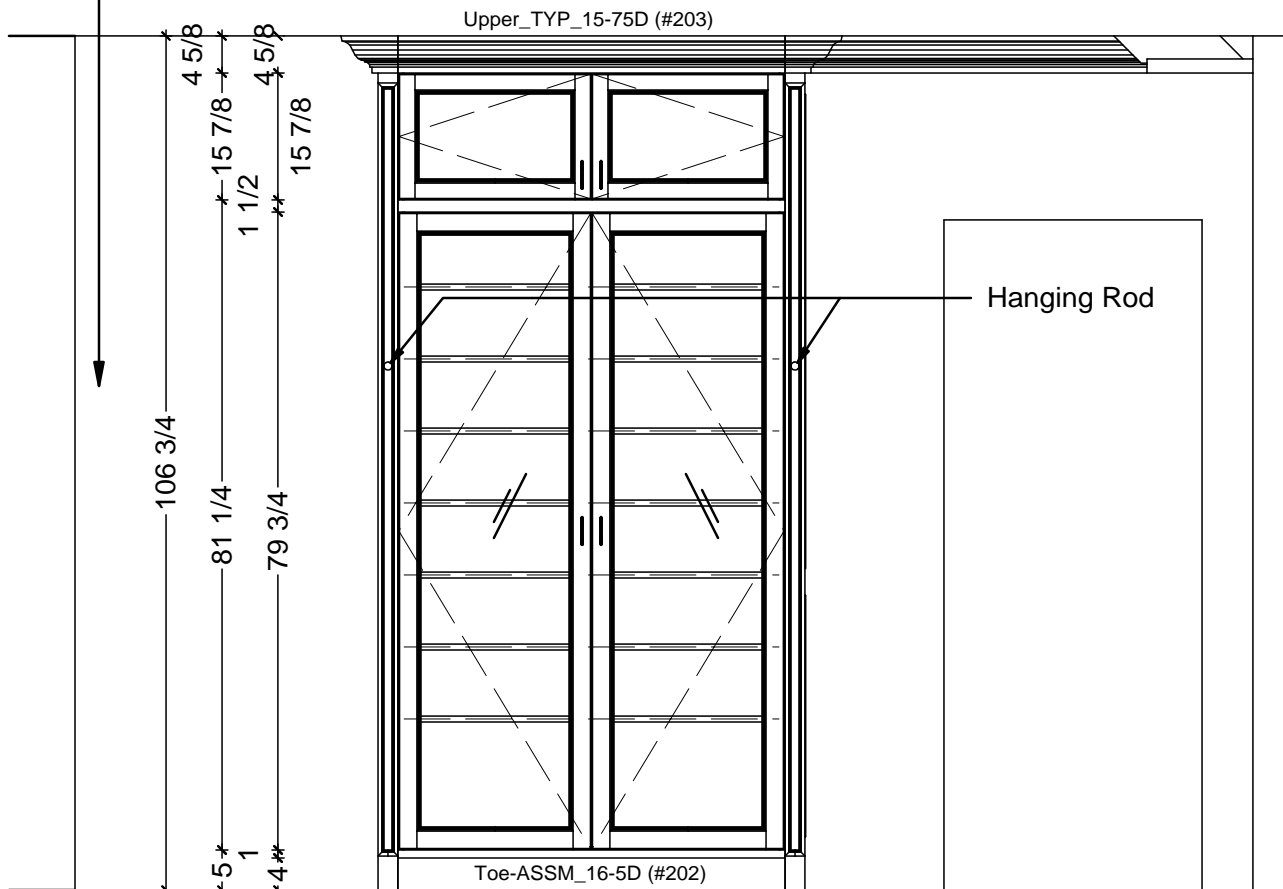


Column\_Tall\_26-25D\_6R (#201)      Column\_Tall\_41D\_6L-PnlR (#205)

1 2  
\*\*\* 1 1/2 \*

\* 37 7/8 \* 46 3/8 \* 56 \*

\* 38 7/8 \* 46 3/8 \* 58 1/2 \*

1 CLOSET-HERS ELEVATION - NORTH  
SCALE: 1/2" = 1' 0"

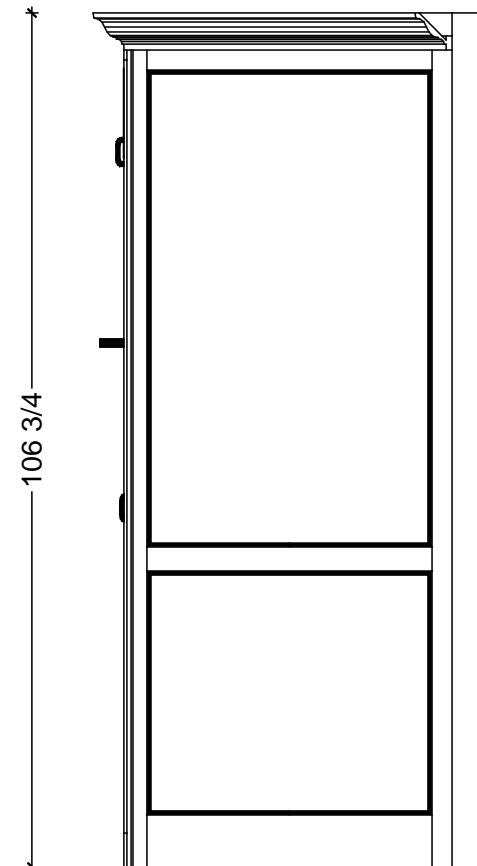

A SIDE VIEW  
SCALE: 1/2" = 1' 0"

**Classic Bath Designs, Inc.**  
11544 Sheldon St., Sun Valley, CA 91352  
818.767.1144 fax: 818.767.1278



Cust: Fleming for Bowmont

PO# SngFamDwelling

Scale: As Noted

Closet-HERS

Approved \_\_\_\_\_


Job: FL-FF-RTA\_PG/PG:perSample\_IntEB:PG

Size: A

Dr By: Brian

08/17/2013

CIHr.1

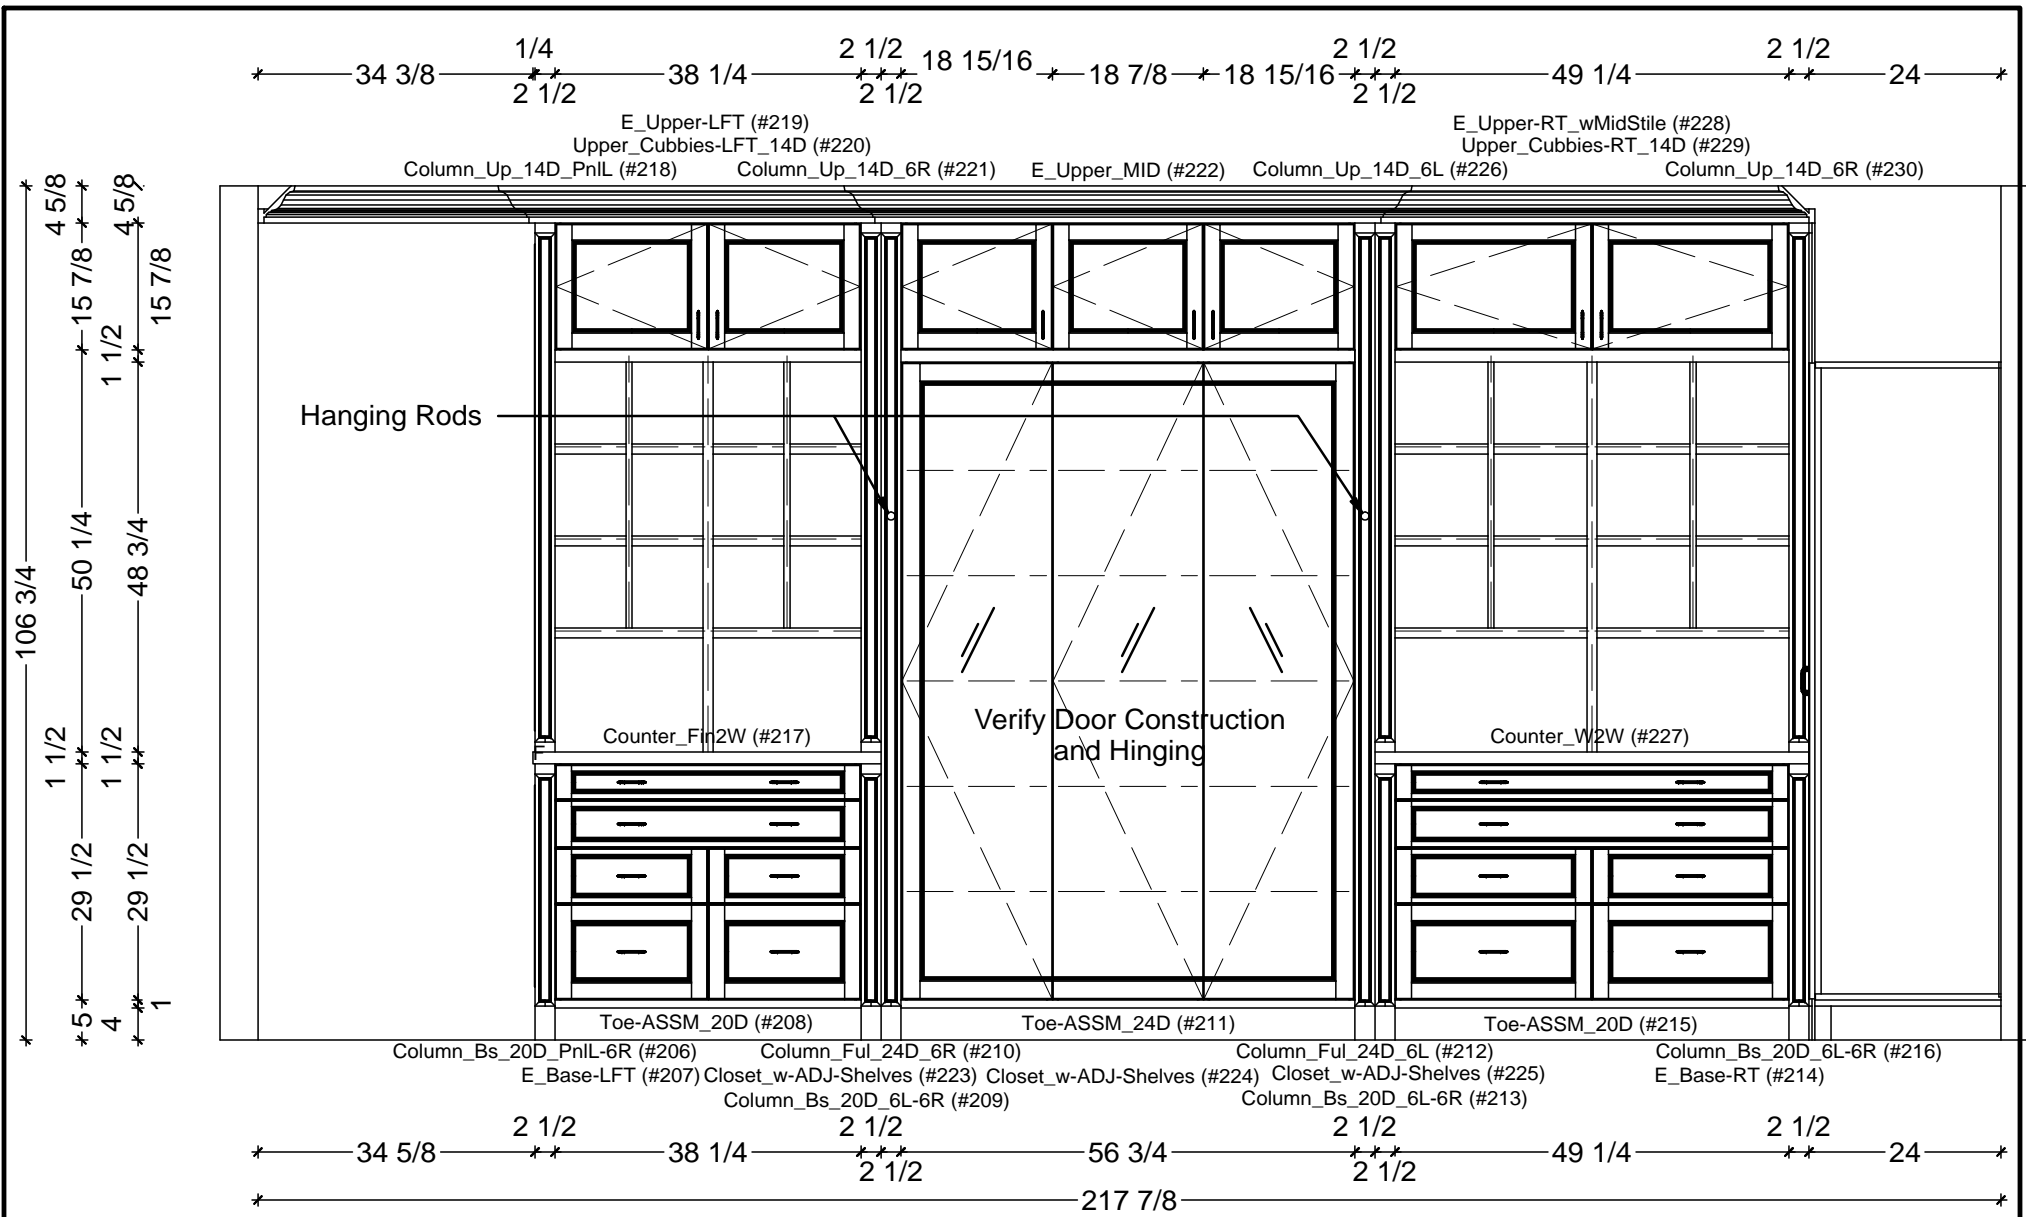

**1** CLOSET-HERS ELEVATION - EAST  
 SCALE: 1/2" = 1' 0"


**Classic Bath Designs, Inc.**  
 11544 Sheldon St., Sun Valley, CA 91352  
 818.767.1144 fax: 818.767.1278

Cust: Fleming for Bowmont	PO# SngFamDwelling	Scale: As Noted	Closet-HERS
Approved _____	Job: FL-FF-RTA_PG/PG:perSample_IntEB:PG	Size: A	Dr By: Brian    08/17/2013



1/2 \* 22 \* 40 3/4 \* 2 1/2 \* 40 5/8 \* 2 1/2 \* 40 3/4 \* 26 1/2 \*

106 3/4 \*  
 4 5/8 \*  
 15 7/8 \*  
 1 1/2 \*  
 4 5/8 \*  
 15 7/8 \*  
 \* 5 \*  
 1 \*  
 \* 4 \*  
 81 1/4 \*  
 79 3/4 \*

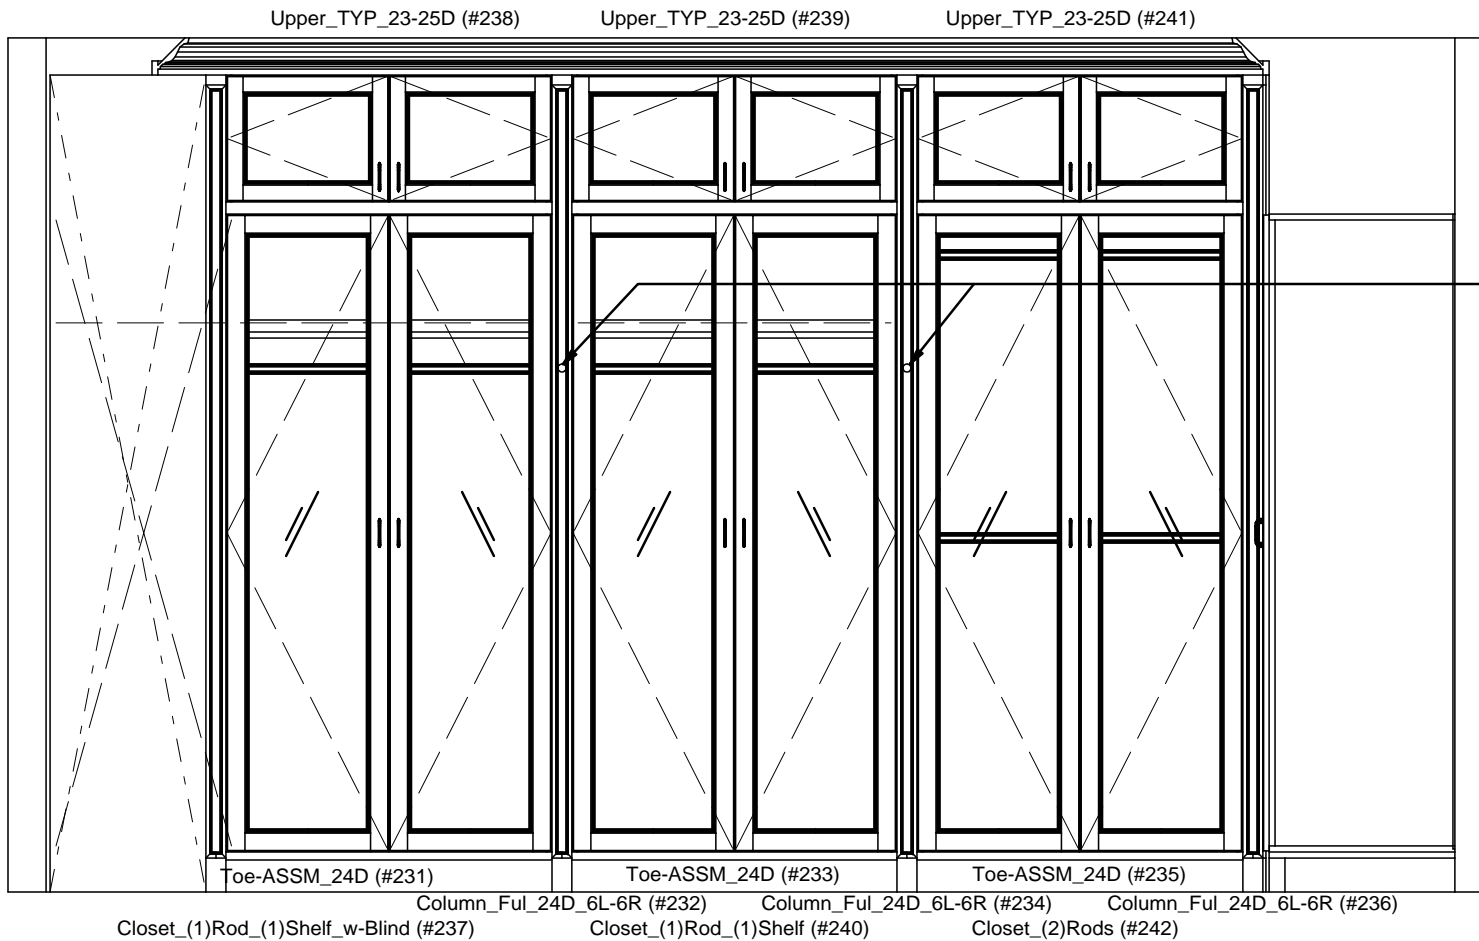


1/2 \* 62 3/4 \* 2 1/2 \* 40 5/8 \* 2 1/2 \* 40 3/4 \* 2 1/2 \* 24 \*  
 \* 176 1/8 \*

1 CLOSET-HERS ELEVATION - SOUTH  
 SCALE: 1/2" = 1' 0"

**Classic Bath Designs, Inc.**  
 11544 Sheldon St., Sun Valley, CA 91352  
 818.767.1144 fax: 818.767.1278

Cust: Fleming for Bowmont	PO# SngFamDwelling	Scale: As Noted	Closet-HERS
Approved _____	Job: FL-FF-RTA_PG/PG:perSample_IntEB:PG	Size: A	Dr By: Brian 08/17/2013

**CIHr.3**

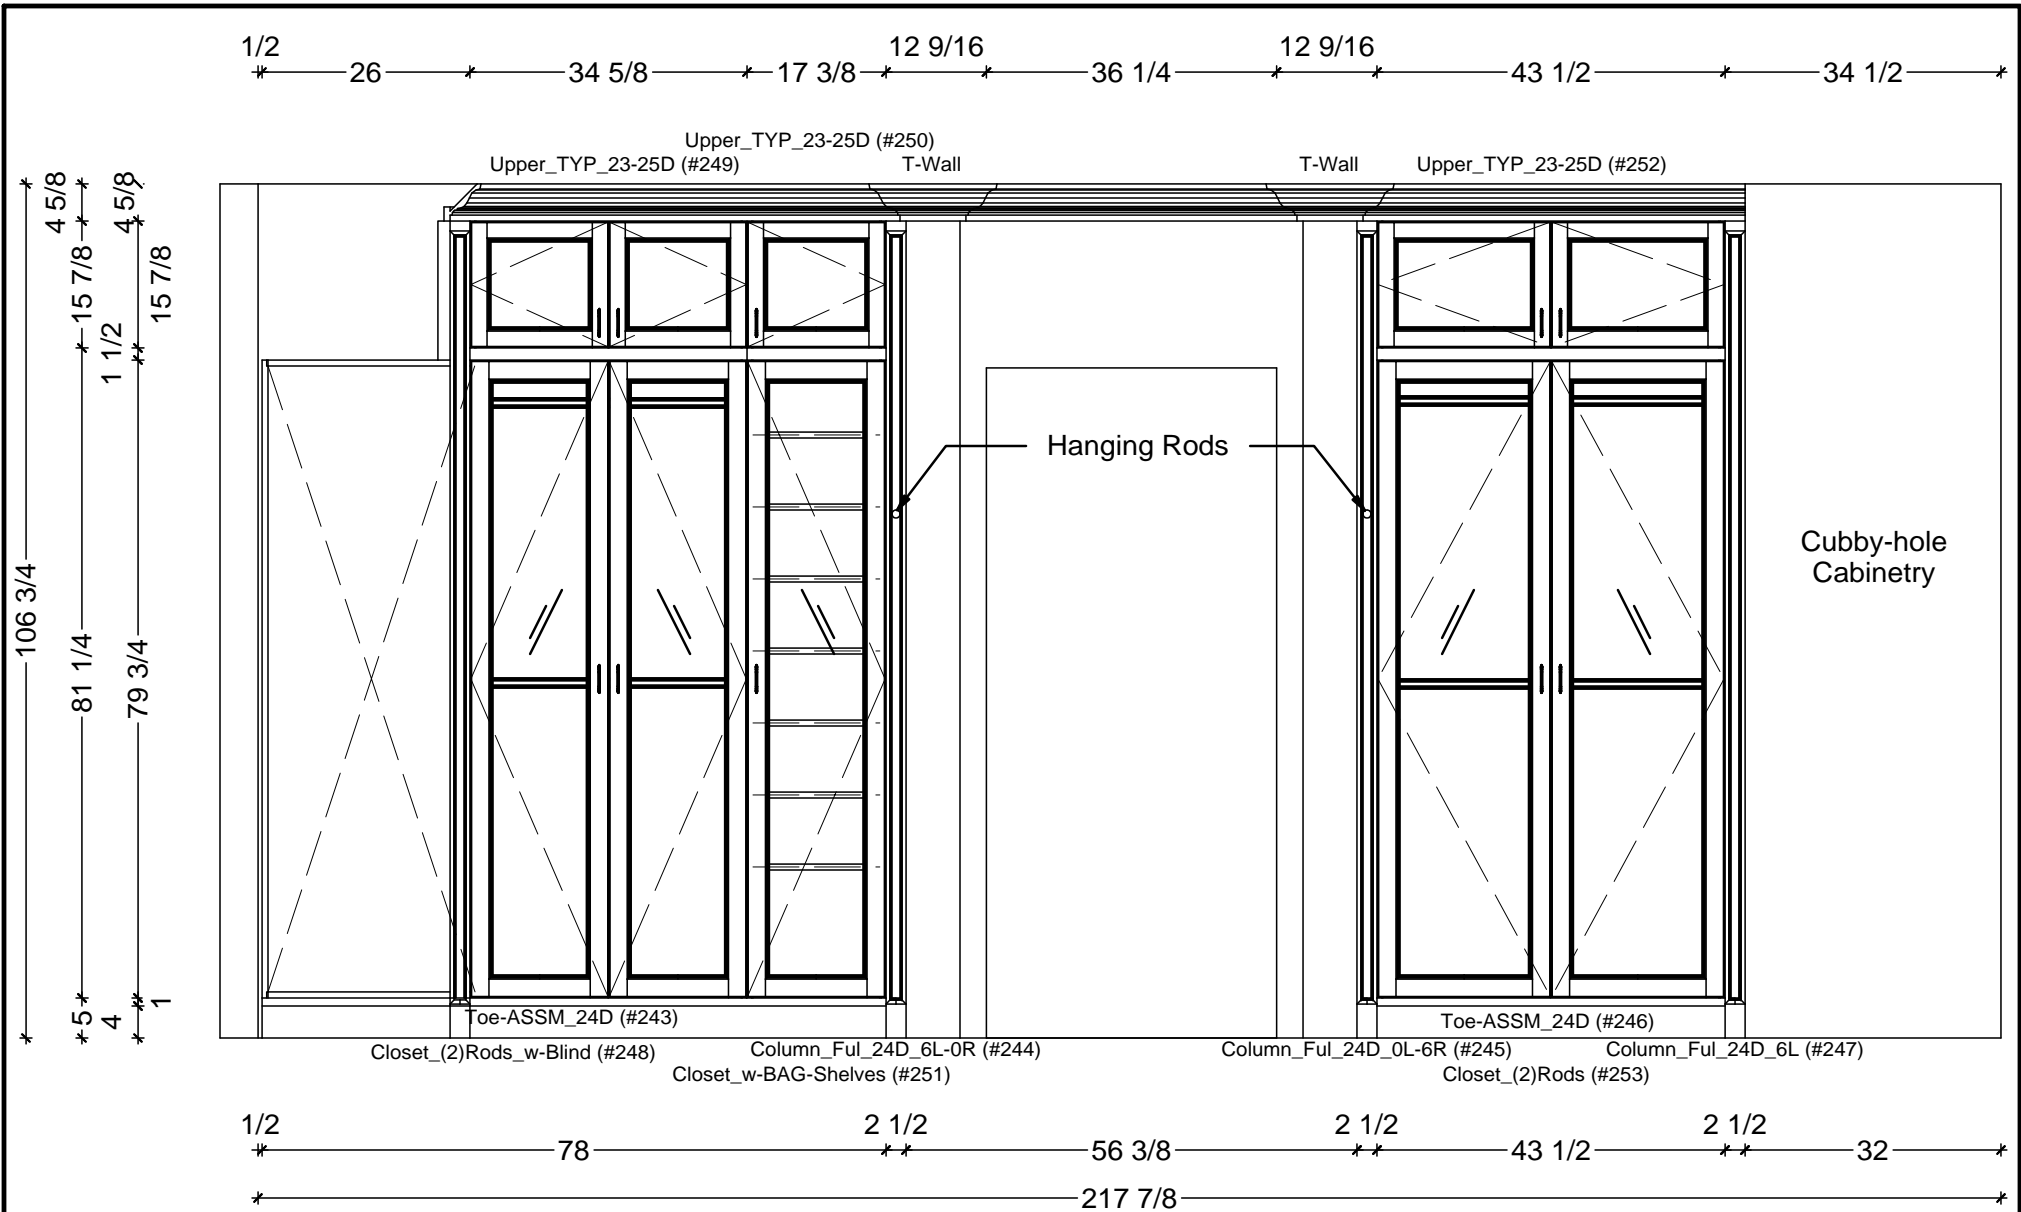


**1** CLOSET-HERS ELEVATION - WEST  
SCALE: 1/2" = 1' 0"

**Classic Bath Designs, Inc.**  
11544 Sheldon St., Sun Valley, CA 91352  
818.767.1144 fax: 818.767.1278





Cust: Fleming for Bowmont	PO# SngFamDwelling	Scale: As Noted	Closet-HERS	<b>CIHr.4</b>
Approved _____	Job: FL-FF-RTA_PG/PG:perSample_IntEB:PG	Size: A	Dr By: Brian      08/17/2013	

Fleming--Bowmont\_COUNTER\_Closet-Hers\_Isle

 



1 CLOSET-HERS ISLE - FACING WEST

SCALE: 1/2" = 1' 0"

 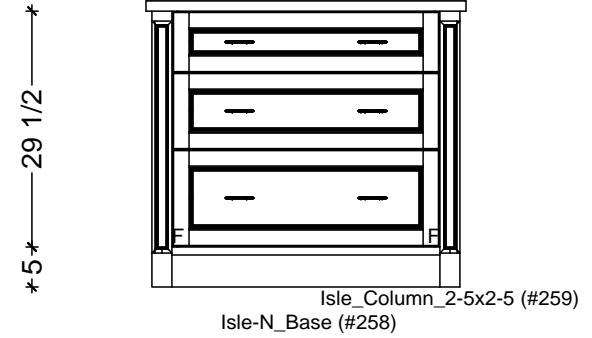



2 CLOSET-HERS ISLE - FACING SOUTH

SCALE: 1/2" = 1' 0"

 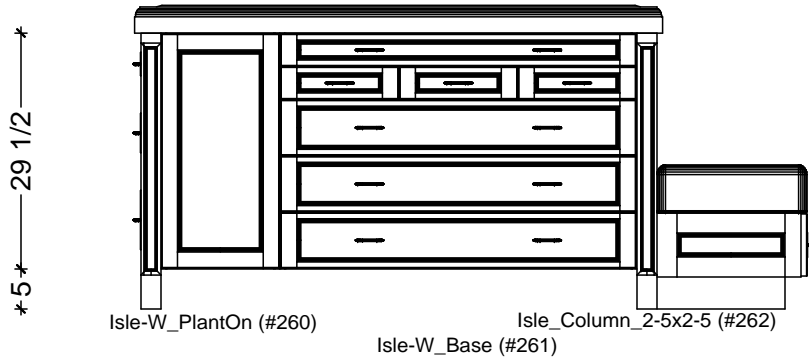

3 CLOSET-HERS ISLE - FACING EAST

SCALE: 1/2" = 1' 0"

 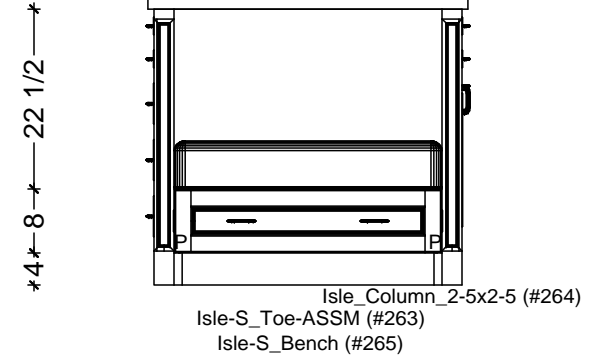

4 CLOSET-HERS ISLE - FACING NORTH

SCALE: 1/2" = 1' 0"

**Classic Bath Designs, Inc.**  
11544 Sheldon St., Sun Valley, CA 91352  
818.767.1144 fax: 818.767.1278



Cust: Fleming for Bowmont

PO# SngFamDwelling

Scale: As Noted

Closet-HERS

Approved \_\_\_\_\_

Job: FL-FF-RTA\_PG/PG:perSample\_IntEB:PG

Size: A

Dr By: Brian

08/17/2013

**CIHr.5**




**Classic Bath Designs, Inc.**  
 11544 Sheldon St., Sun Valley, CA 91352  
 818.767.1144 fax: 818.767.1278



Cust: Fleming for Bowmont		PO# SngFamDwelling	Scale: As Noted	Closet-HERS
Approved _____	Job: FL-FF-RTA_PG/PG:perSample_IntEB:PG	Size: A	Dr By: Brian	08/17/2013

**Rndr**

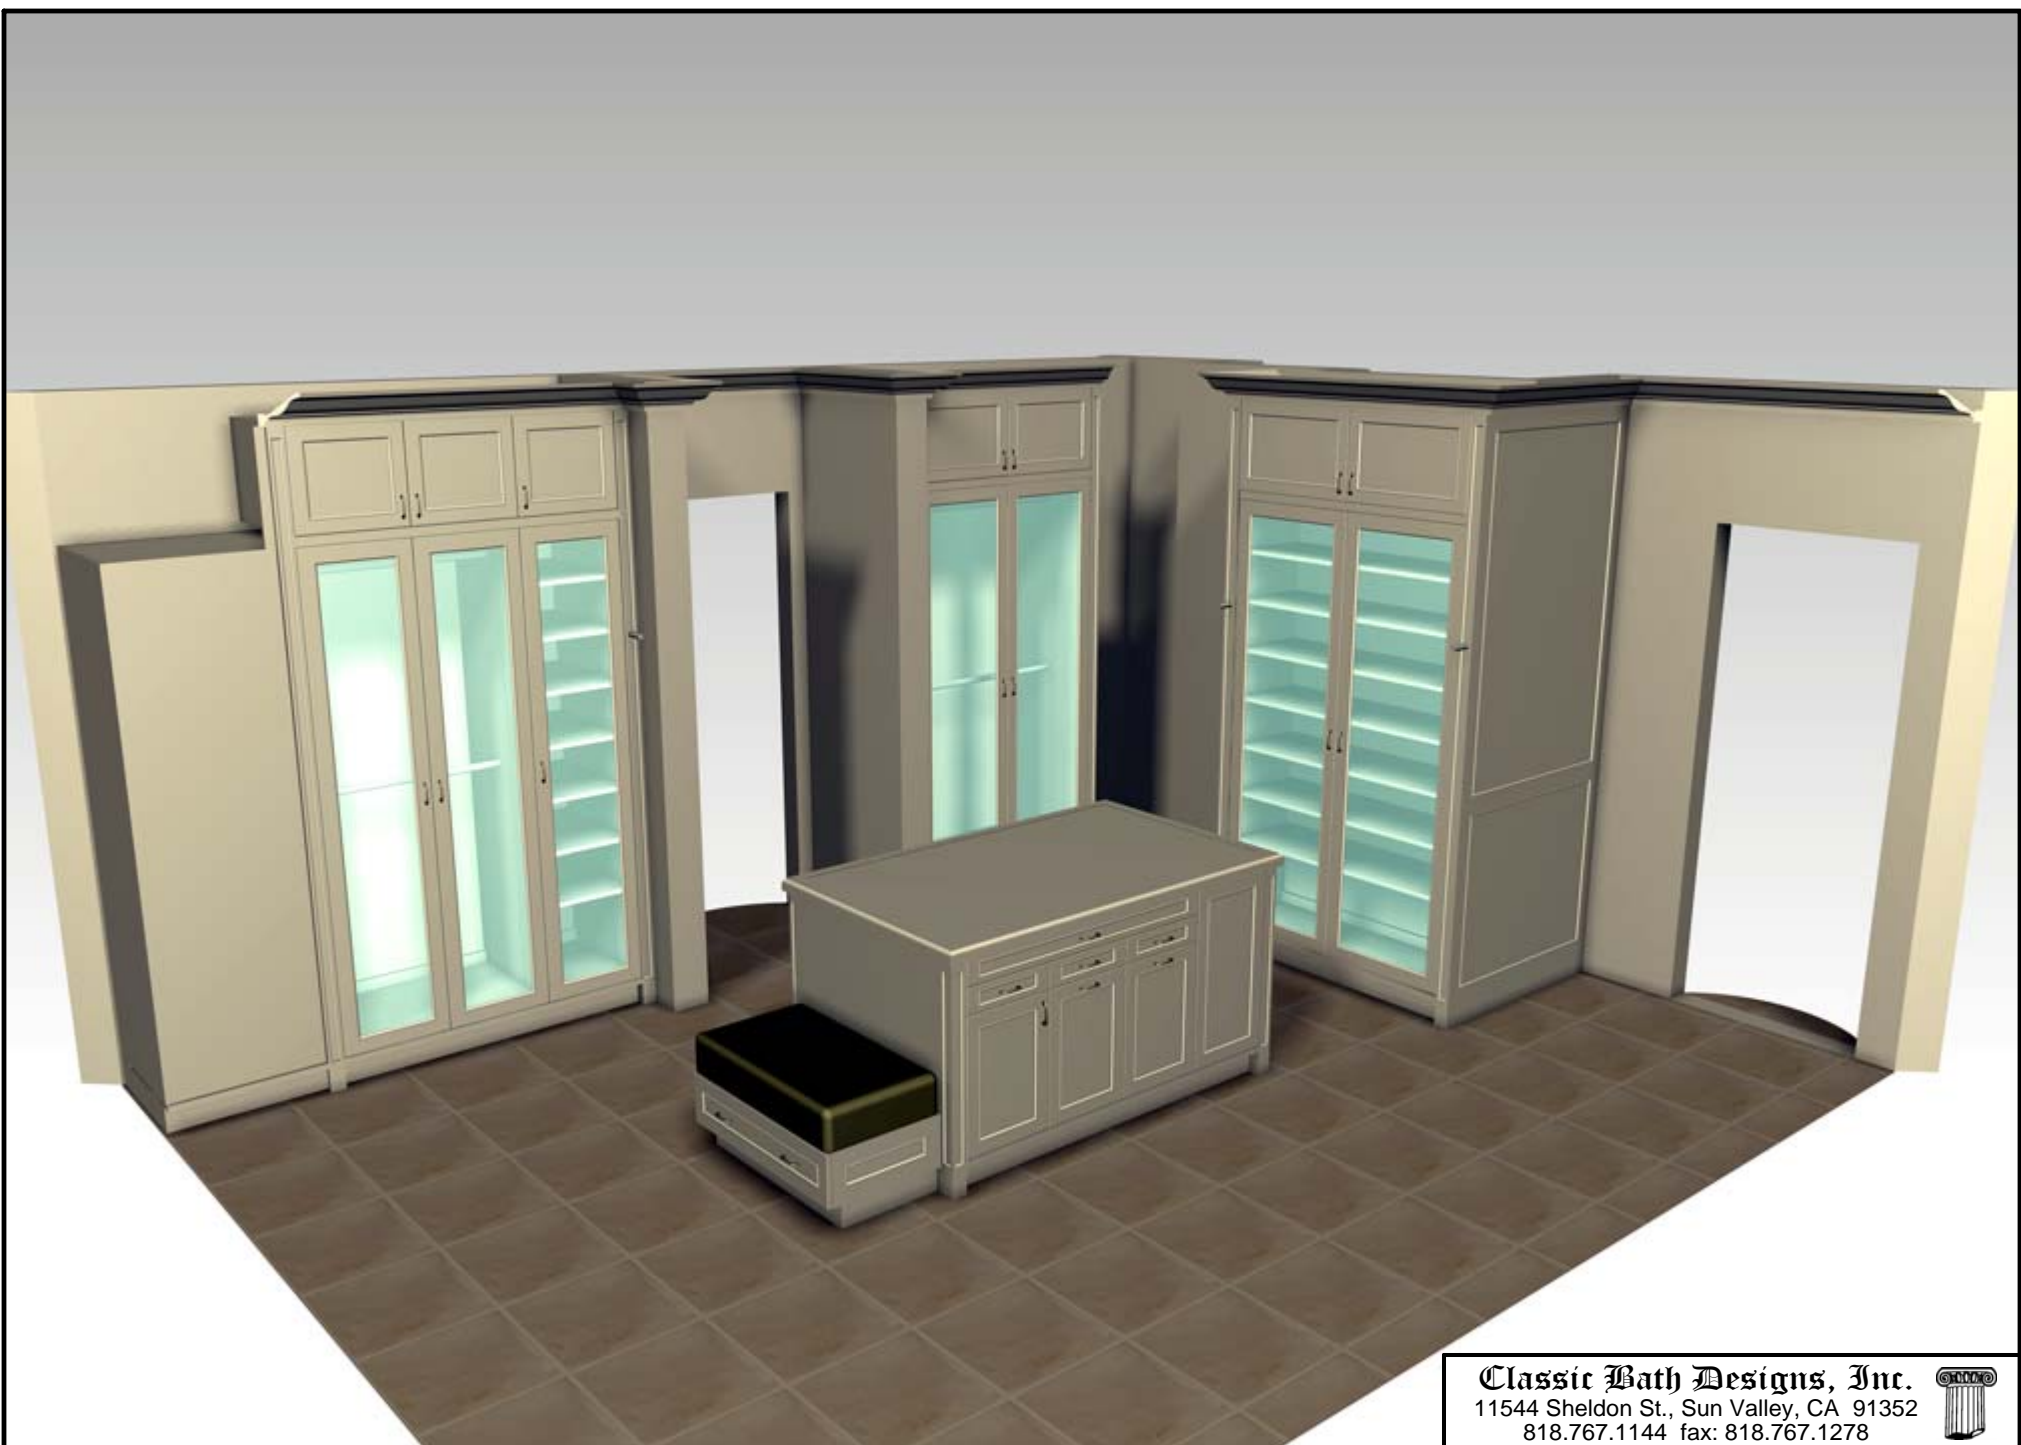

**Classic Bath Designs, Inc.**  
 11544 Sheldon St., Sun Valley, CA 91352  
 818.767.1144 fax: 818.767.1278



Cust: Fleming for Bowmont		PO# SngFamDwelling	Scale: As Noted	Closet-HERS	
Approved _____		Job: FL-FF-RTA_PG/PG:perSample_IntEB:PG	Size: A	Dr By: Brian	08/17/2013

**Rndr**