


\*-----142 7/8-----\*

\*-----24-----63 3/4-----27 5/8-----27 1/2-----\*

\*-----39 3/8-----33-----24-----22 1/2-----18-----6-----\*

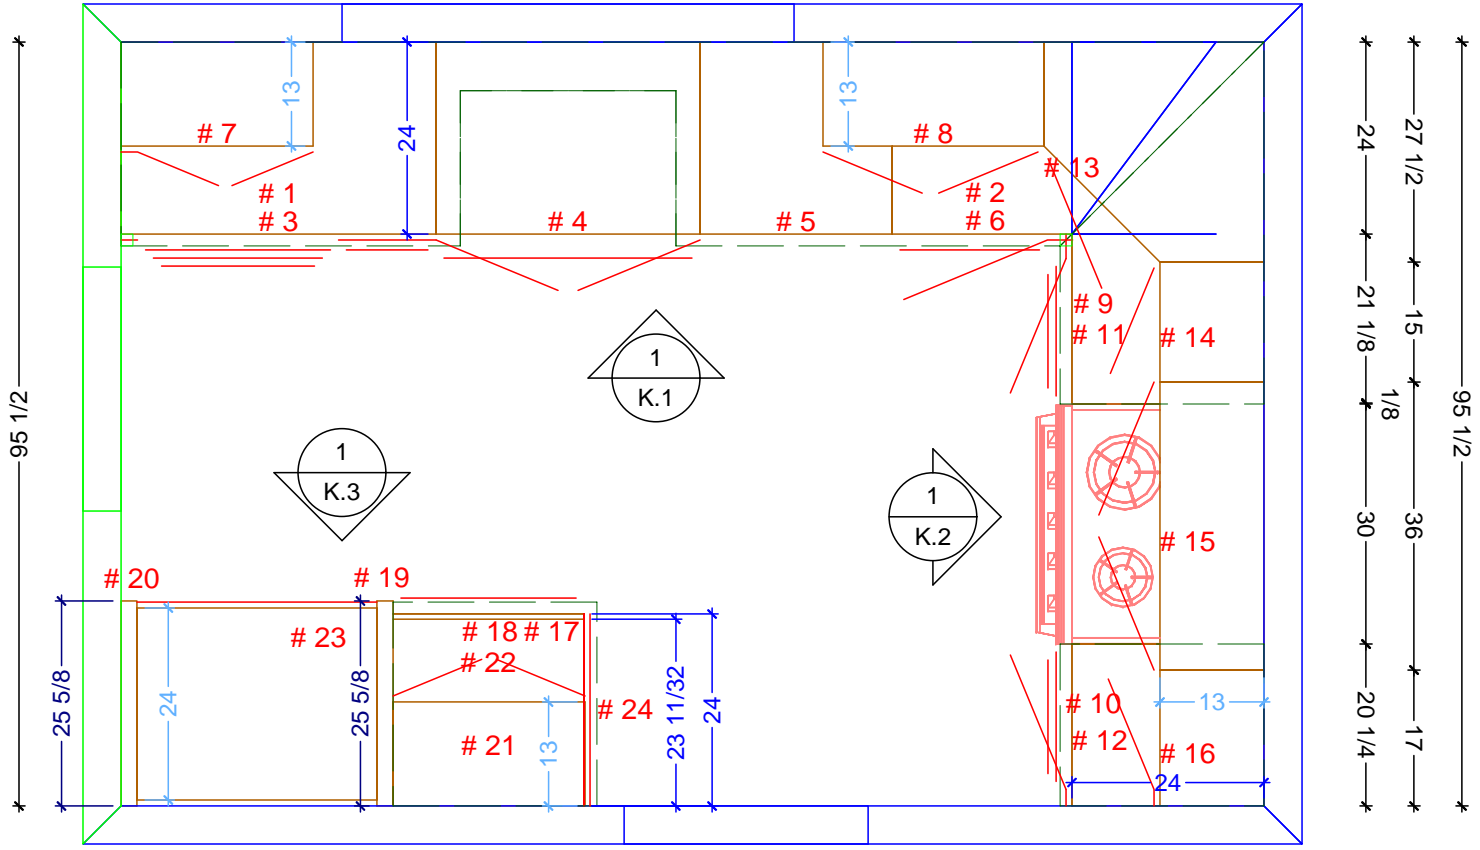

95 1/2

\*-----27 1/2-----\*

\*-----24-----15-----1/8-----36-----\*

\*-----21 1/8-----30-----17-----\*

\*-----20 1/4-----\*

95 1/2


2-----2-----

\*\*-----30-----23 7/8-----85-----\*

2-----2-----1/8-----

\*\*-----30-----23 7/8-----84 7/8-----\*


\*-----142 7/8-----\*

  KITCHEN CABINETRY FLOOR PLAN  
SCALE: 1/2" = 1' 0"

**Classic Bath Designs, Inc.**  
11544 Sheldon St., Sun Valley, CA 91352  
818.767.1144 fax: 818.767.1278




Cust: HFB for Olanca	PO# SnglFamDwell	Scale: As Noted	KITCHEN	K.0
Approved _____	Job: FL-S/DWRs_PreFIN/PG:perSample_IntEB:PreFIN	Size: A	Dr By: Brian 11/20/2019	

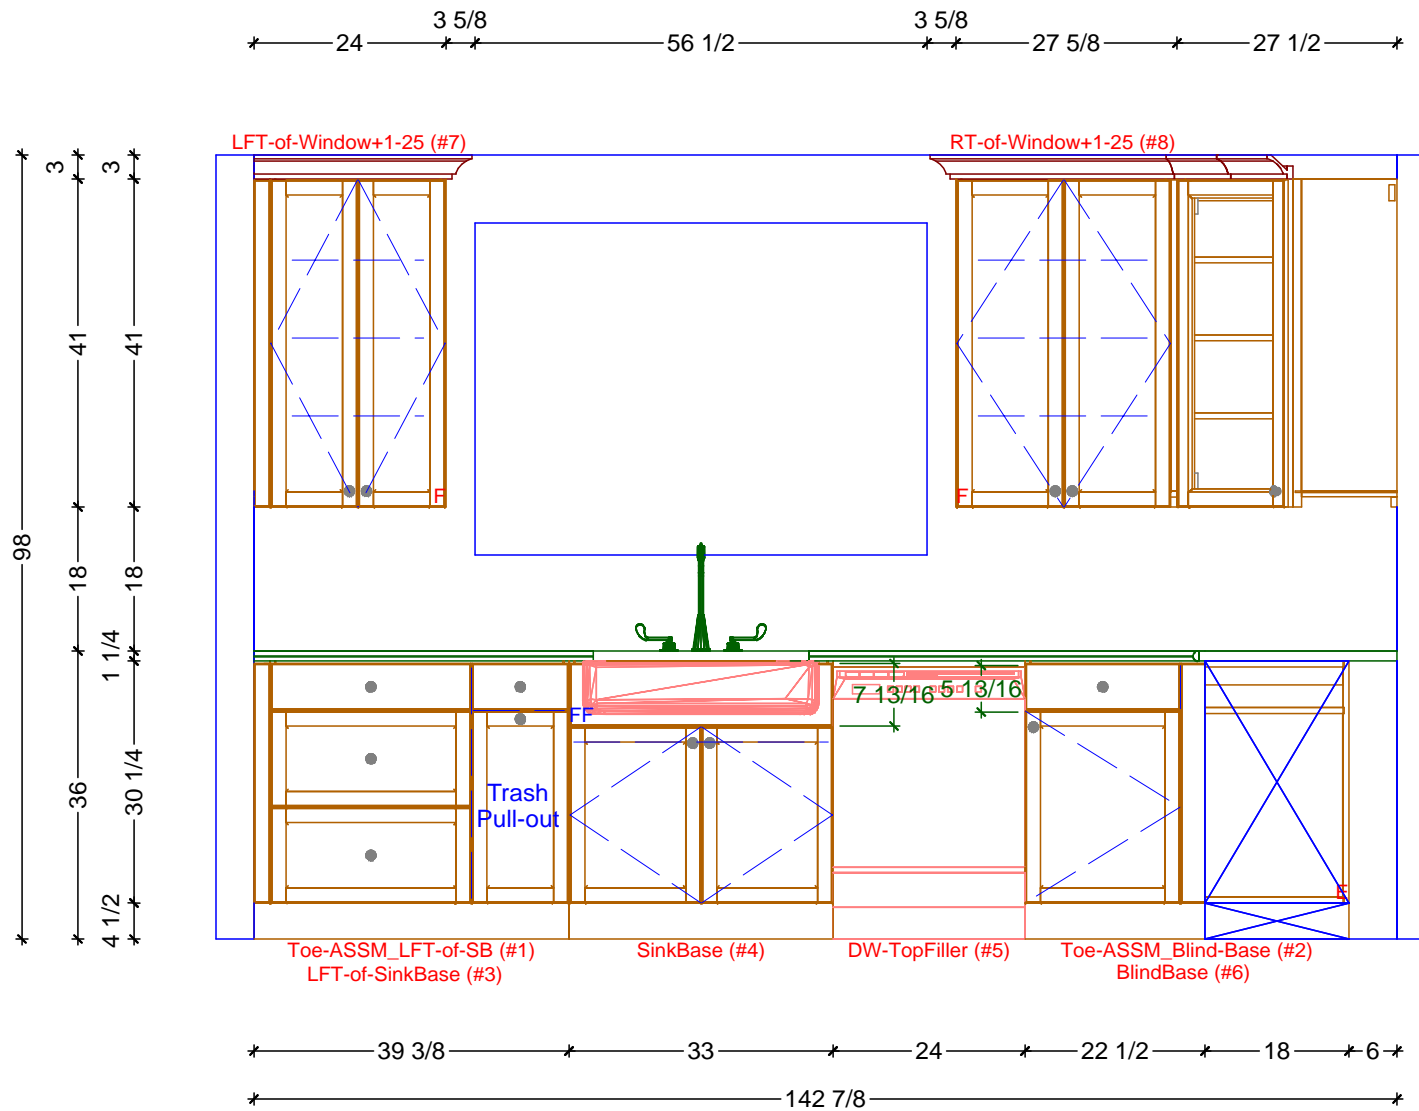

**1** KITCHEN ELEVATION - SINK WALL  
 SCALE: 1/2" = 1' 0"

**Classic Bath Designs, Inc.**  
 11544 Sheldon St., Sun Valley, CA 91352  
 818.767.1144 fax: 818.767.1278


Cust: HFB for Olanca	PO# SnglFamDwell	Scale: As Noted	KITCHEN	<b>K.1</b>
Approved _____	Job: FL-S/DWRs_PreFIN/PG:perSample_IntEB:PreFIN	Size: A	Dr By: Brian 11/20/2019	

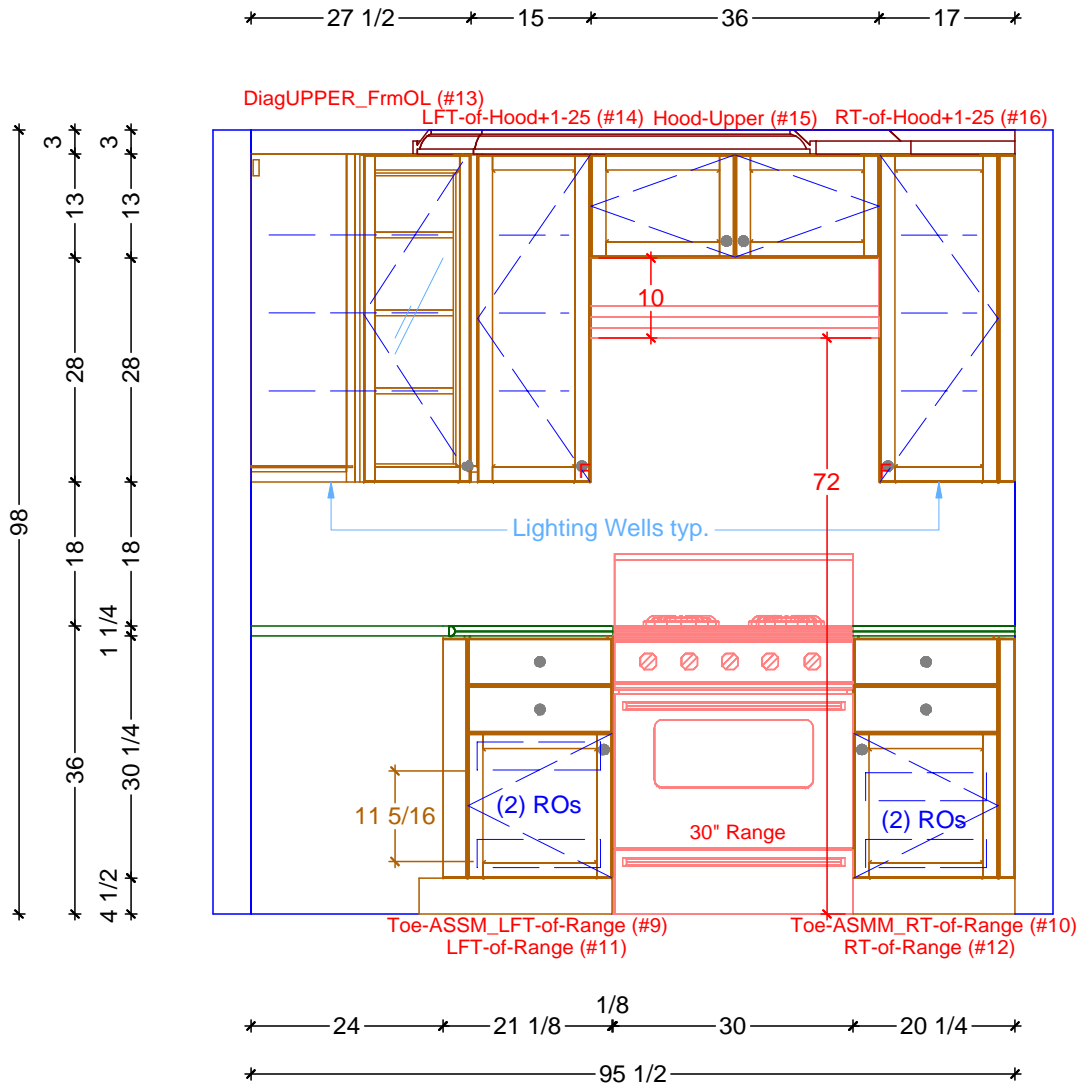

1 KITCHEN ELEVATION - RANGE WALL  
 SCALE: 1/2" = 1' 0"

**Classic Bath Designs, Inc.**  
 11544 Sheldon St., Sun Valley, CA 91352  
 818.767.1144 fax: 818.767.1278

Cust: HFB for Olanca	PO# SnglFamDwell	Scale: As Noted	KITCHEN	K.2
Approved _____	Job: FL-S/DWRs_PreFIN/PG:perSample_IntEB:PreFIN	Size: A	Dr By: Brian 11/20/2019	

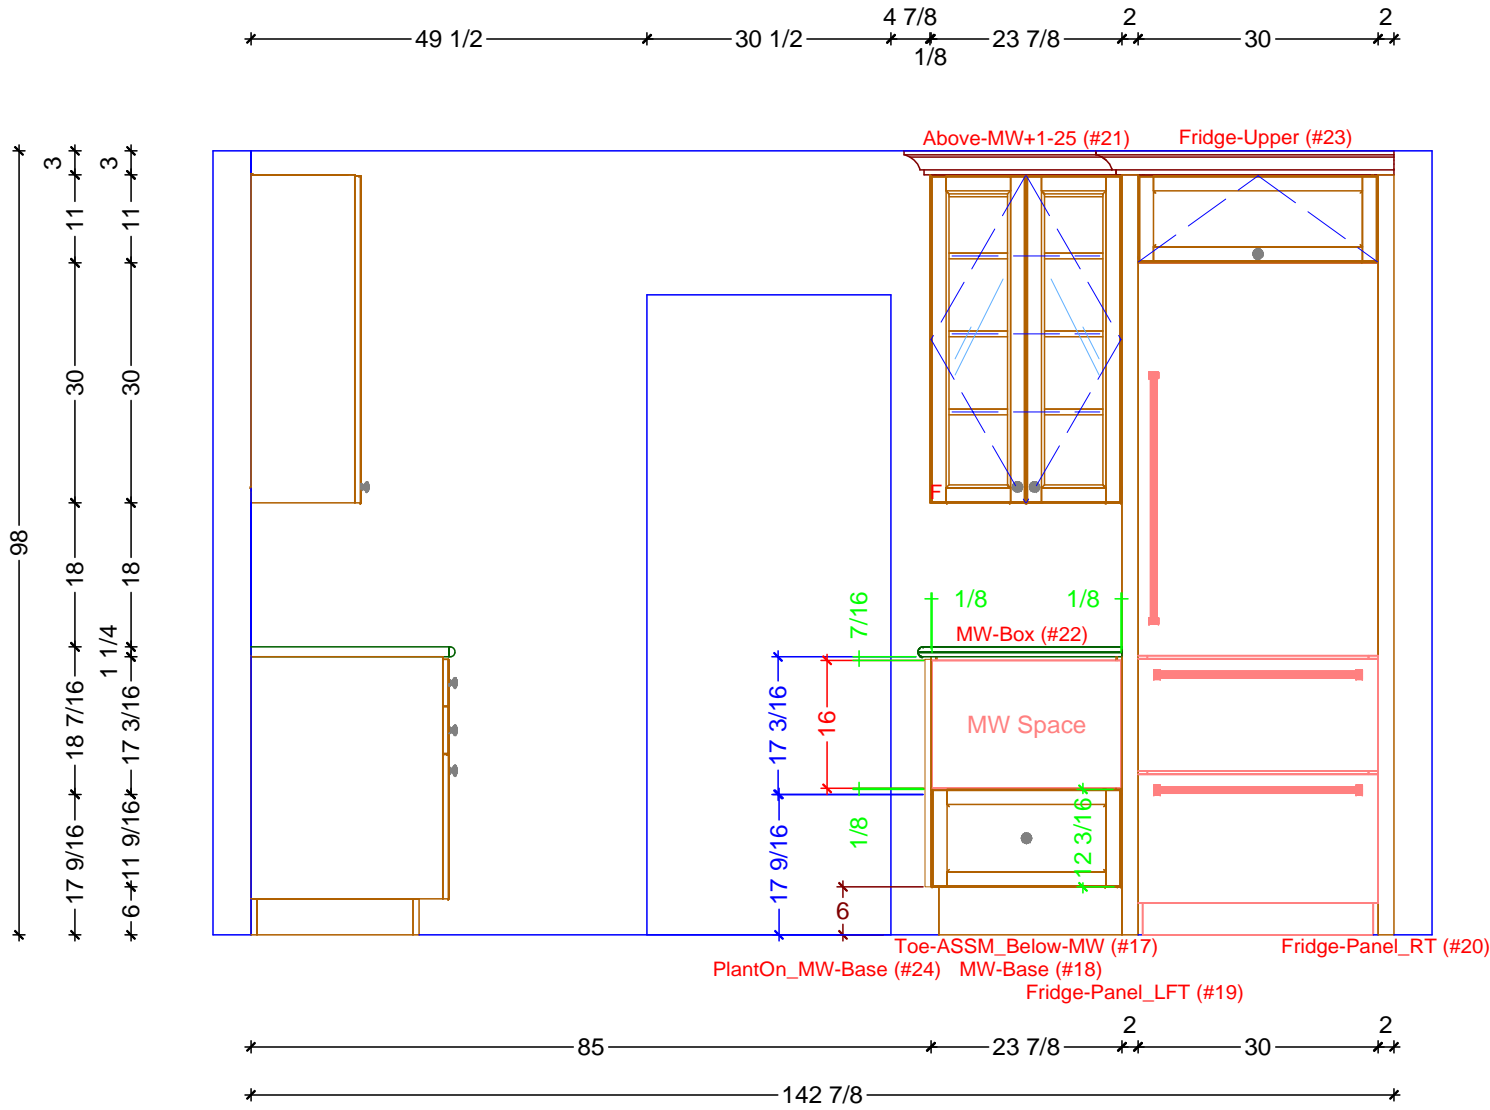

**1** KITCHEN ELEVATION - FRIDGE WALL  
 SCALE: 1/2" = 1' 0"

**Classic Bath Designs, Inc.**  
 11544 Sheldon St., Sun Valley, CA 91352  
 818.767.1144 fax: 818.767.1278

Cust: HFB for Olanca	PO# SnglFamDwell	Scale: As Noted	KITCHEN	<b>K.3</b>
Approved _____	Job: FL-S/DWRs_PreFIN/PG:perSample_IntEB:PreFIN	Size: A	Dr By: Brian 11/20/2019	



**Classic Bath Designs, Inc.**

11544 Sheldon St., Sun Valley, CA 91352  
818.767.1144 fax: 818.767.1278



Cust: HFB for Olanca

PO# SnglFamDwell

Scale: As Noted

KITCHEN

Approved \_\_\_\_\_

Job: FL-S/DWRs\_PreFIN/PG:perSample\_IntEB:PreFIN

Size: A

Dr By: Brian

11/20/2019

**Rndr**



**Classic Bath Designs, Inc.**  
 11544 Sheldon St., Sun Valley, CA 91352  
 818.767.1144 fax: 818.767.1278



Cust: HFB for Olanca

PO# SnglFamDwell

Scale: As Noted

KITCHEN

Approved \_\_\_\_\_

Job: FL-S/DWRs\_PreFIN/PG:perSample\_IntEB:PreFIN

Size: A

Dr By: Brian

11/20/2019

**Rndr**