
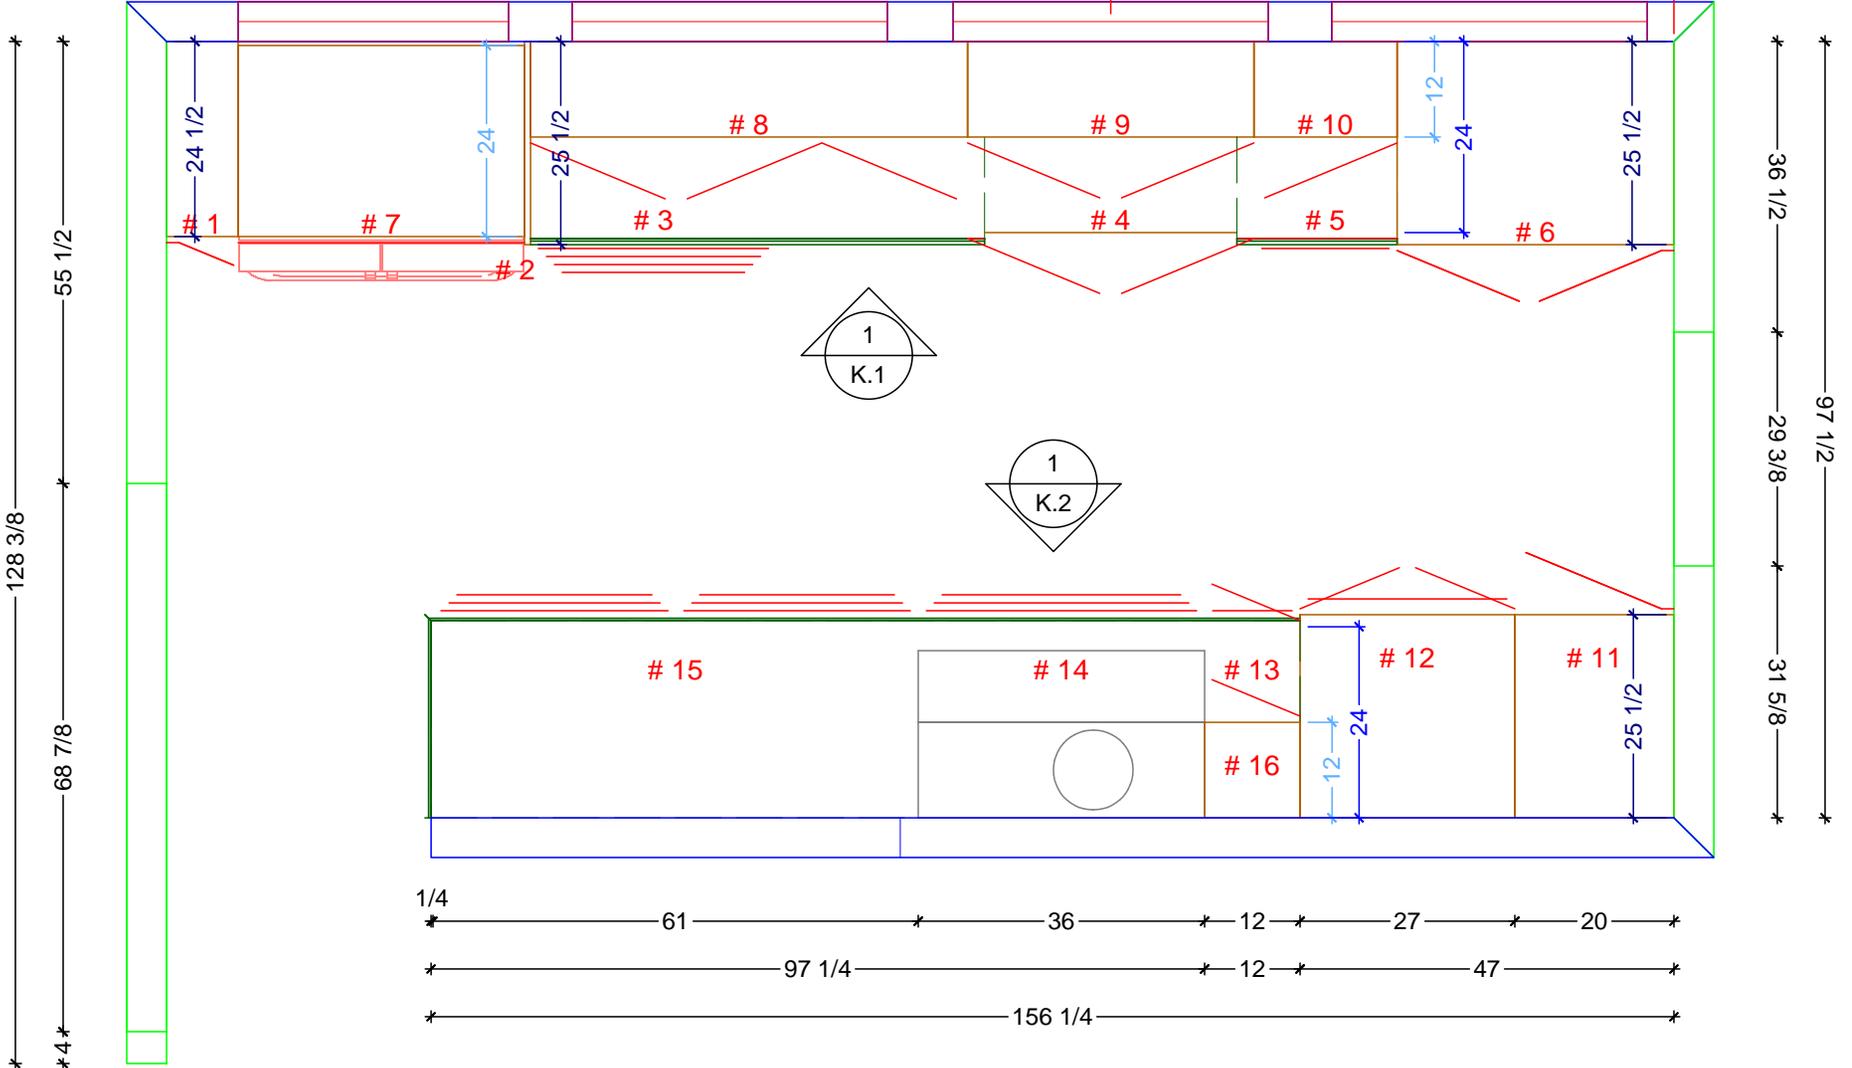


189 1/2  
 9 34 25 1/4 39 5/8 8 1/4 1 13/16 36 8 3/16 31 7/16 3 3/8  
 9 36 30 15/16 24 1 13/16 8 36 18 34 13/16

 


1/4 61 36 12 27 20  
 97 1/4 12 47  
 156 1/4

 KITCHEN CABINETRY FLOOR PLAN  
 SCALE: 1/2" = 1' 0"

**Classic Bath Designs, Inc.**  
 11544 Sheldon St., Sun Valley, CA 91352  
 818.767.1144 fax: 818.767.1278




Cust: Marina Const. for StDenis		PO# KITCHEN	Scale: As Noted		K.0
Approved _____	Job: FL-S_PreFIN/Oak:perSample_IntEB:PreFIN	Size: A	Dr By: Brian	05/12/2017	

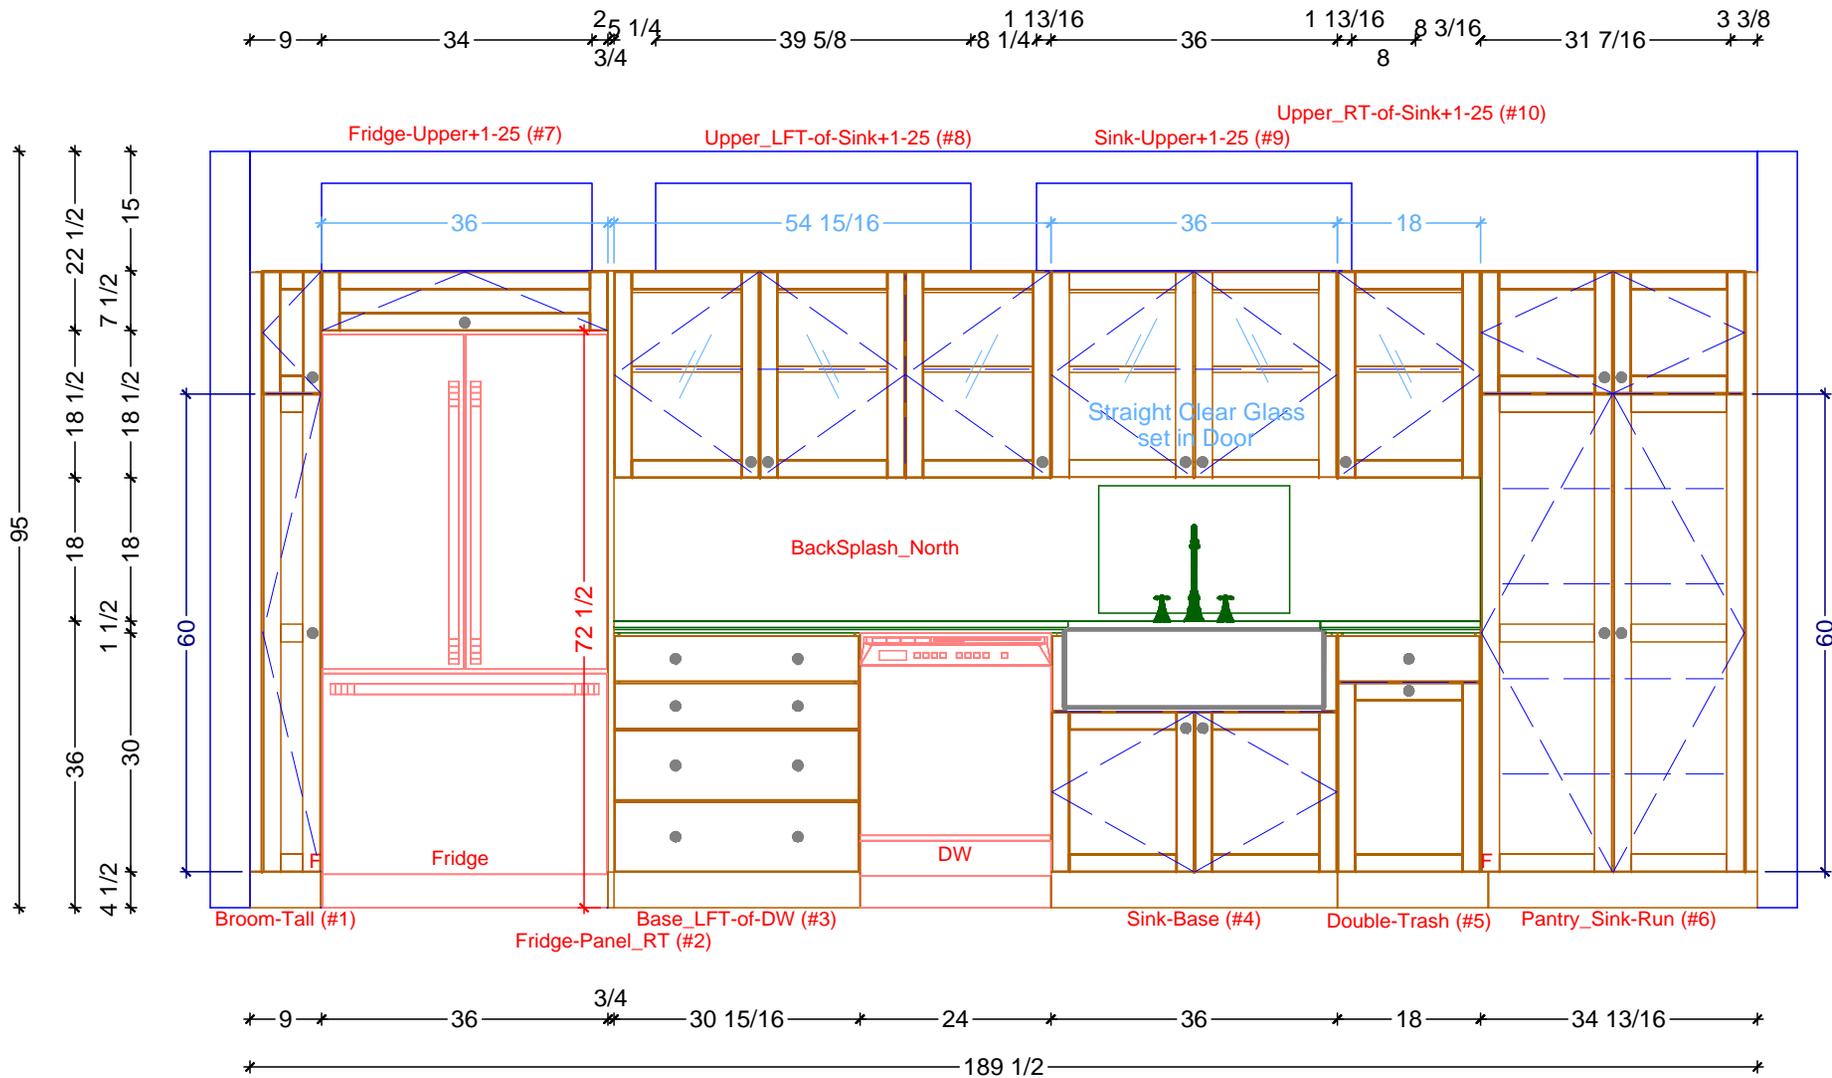

**1** KITCHEN ELEVATION - NORTH  
 SCALE: 1/2" = 1' 0"

**Classic Bath Designs, Inc.**  
 11544 Sheldon St., Sun Valley, CA 91352  
 818.767.1144 fax: 818.767.1278

Cust: Marina Const. for StDenis	PO# KITCHEN	Scale: As Noted	<b>K.1</b>
Approved _____	Job: FL-S_PreFIN/Oak:perSample_IntEB:PreFIN	Size: A	
		Dr By: Brian	05/12/2017

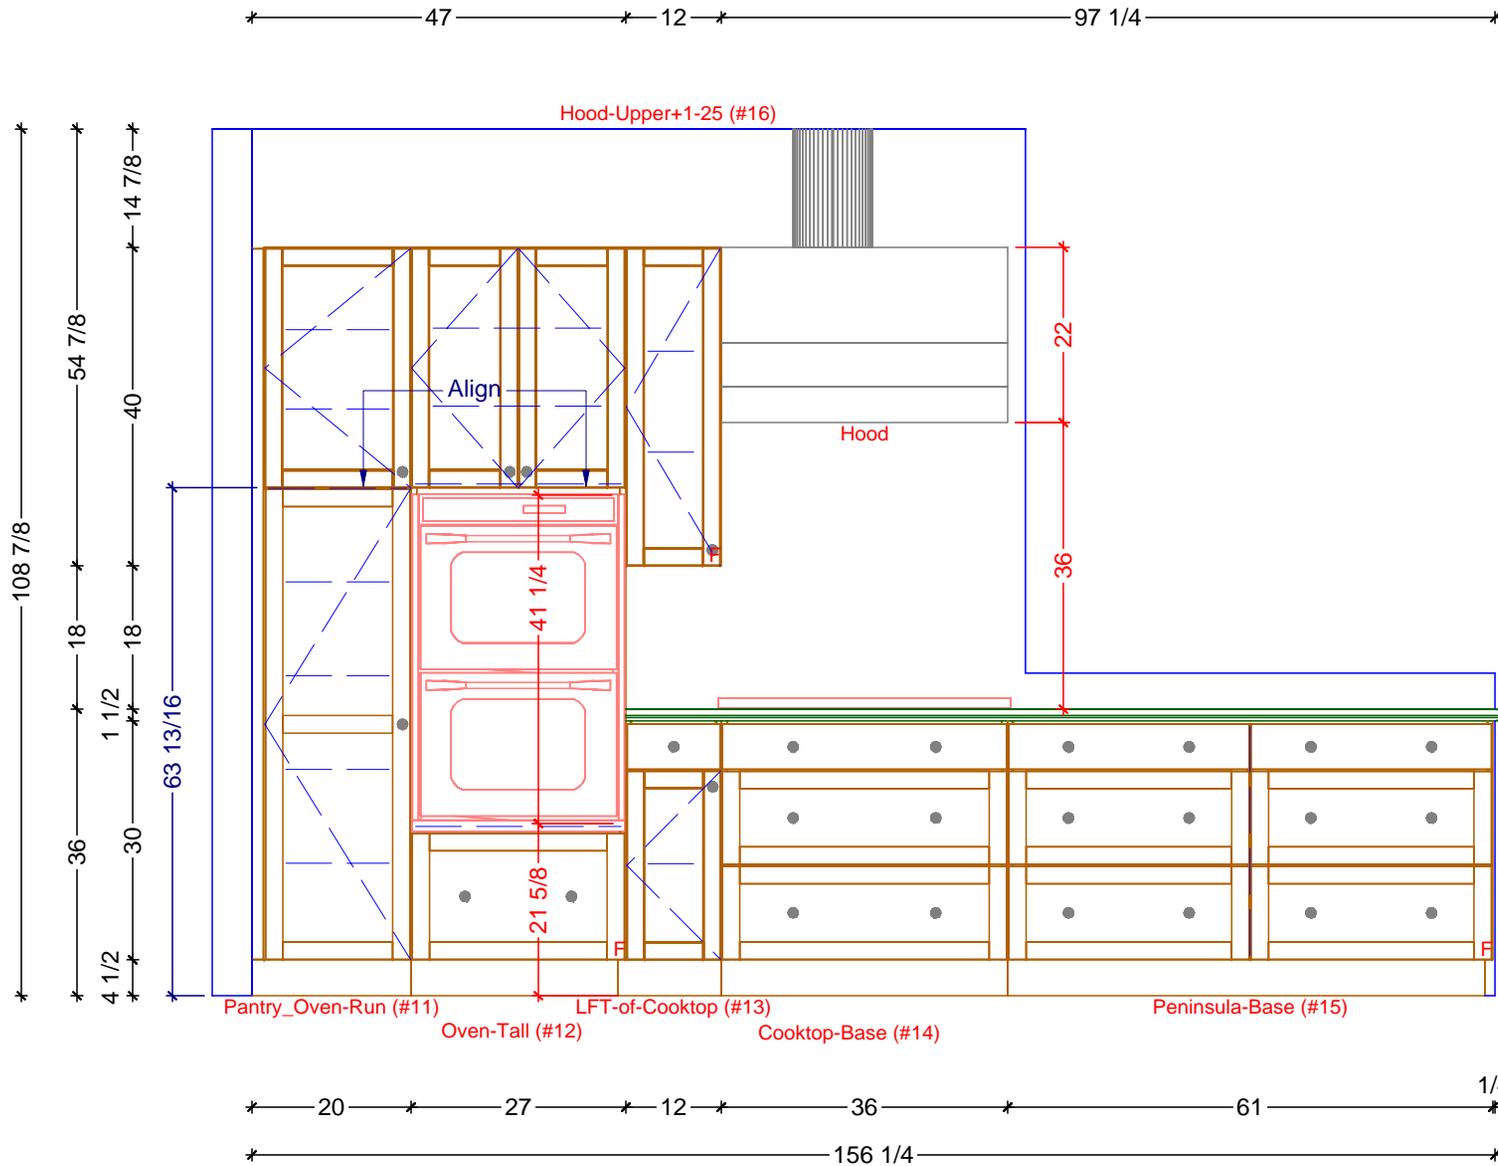

1

KITCHEN ELEVATION - SOUTH

SCALE: 1/2" = 1' 0"

**Classic Bath Designs, Inc.**  
 11544 Sheldon St., Sun Valley, CA 91352  
 818.767.1144 fax: 818.767.1278



Cust: Marina Const. for StDenis

PO# KITCHEN

Scale: As Noted

Approved \_\_\_\_\_

Job: FL-S\_PreFIN/Oak:perSample\_IntEB:PreFIN

Size: A

Dr By: Brian

05/12/2017

K.2



**Classic Bath Designs, Inc.**  
 11544 Sheldon St., Sun Valley, CA 91352  
 818.767.1144 fax: 818.767.1278



Cust: Marina Const. for StDenis	PO# KITCHEN	Scale: As Noted	<b>Rndr</b>	
Approved _____	Job: FL-S_PreFIN/Oak:perSample_IntEB:PreFIN	Size: A		



**Classic Bath Designs, Inc.**  
 11544 Sheldon St., Sun Valley, CA 91352  
 818.767.1144 fax: 818.767.1278



Cust: Marina Const. for StDenis

PO# KITCHEN

Scale: As Noted

Approved \_\_\_\_\_

Job: FL-S\_PreFIN/Oak:perSample\_IntEB:PreFIN

Size: A

Dr By: Brian

05/12/2017

**Rndr**