



189 1/2
 9 2 3/4 1 1/2 39 5/8 8 1/4 1 13/16 36 8 3/16 31 7/16 3 3/8
 9 34 3 3/4 3 3/4 30 3/16 24 1 13/16 36 8 3 3/16 34 13/16
 1/2 35 3/4 3/4 30 3/16 24 1 13/16 36 8 3 3/16 34 13/16

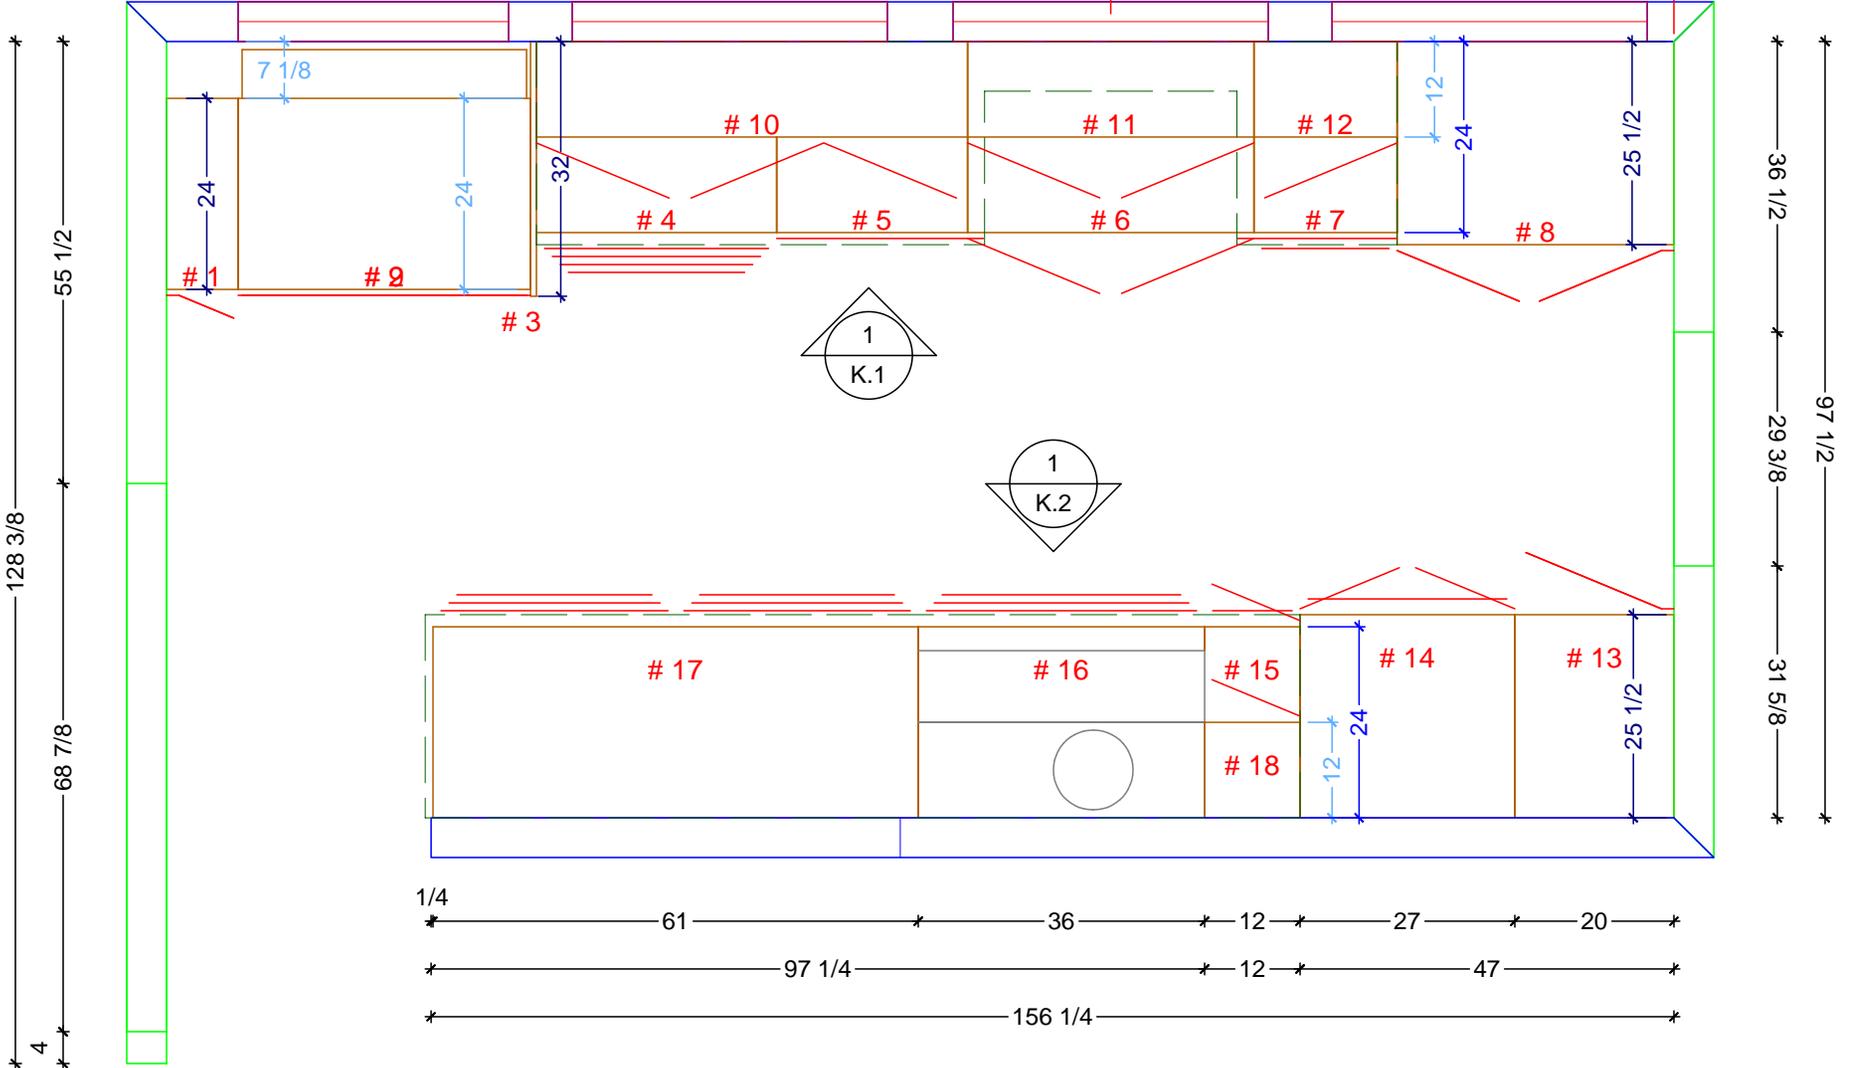


 KITCHEN CABINETRY FLOOR PLAN
 SCALE: 1/2" = 1' 0"

Classic Bath Designs, Inc.
 11544 Sheldon St., Sun Valley, CA 91352
 818.767.1144 fax: 818.767.1278

 


Cust: Marina Const. for StDenis	PO# KITCHEN	Scale: As Noted	K.0
Approved _____	Job: FL-S_PreFIN/AlderKnotty:perSample_IntEB:PreFIN	Size: A Dr By: Brian 09/13/2017	

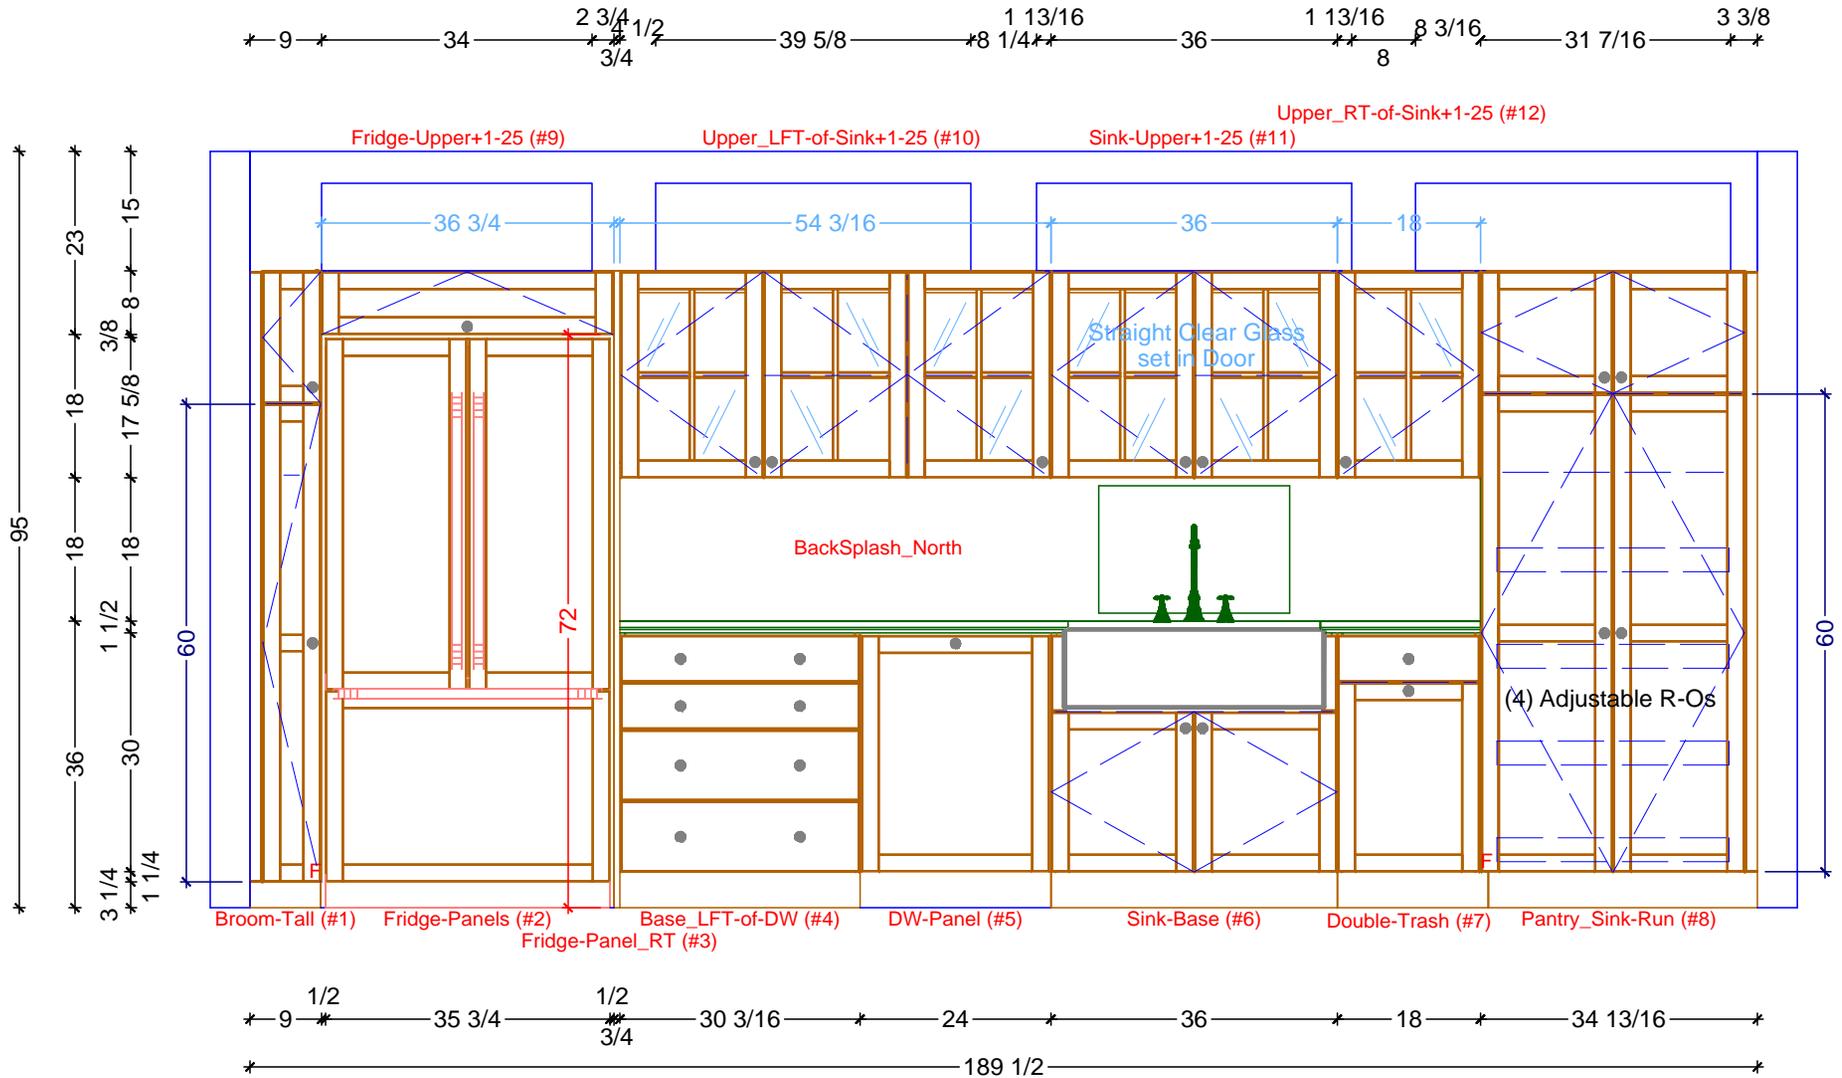

1 KITCHEN ELEVATION - NORTH
 SCALE: 1/2" = 1' 0"

Classic Bath Designs, Inc.
 11544 Sheldon St., Sun Valley, CA 91352
 818.767.1144 fax: 818.767.1278

Cust: Marina Const. for StDenis	PO# KITCHEN	Scale: As Noted		K.1
Approved _____	Job: FL-S_PreFIN/AlderKnotty:perSample_IntEB:PreFIN	Size: A	Dr By: Brian 09/13/2017	

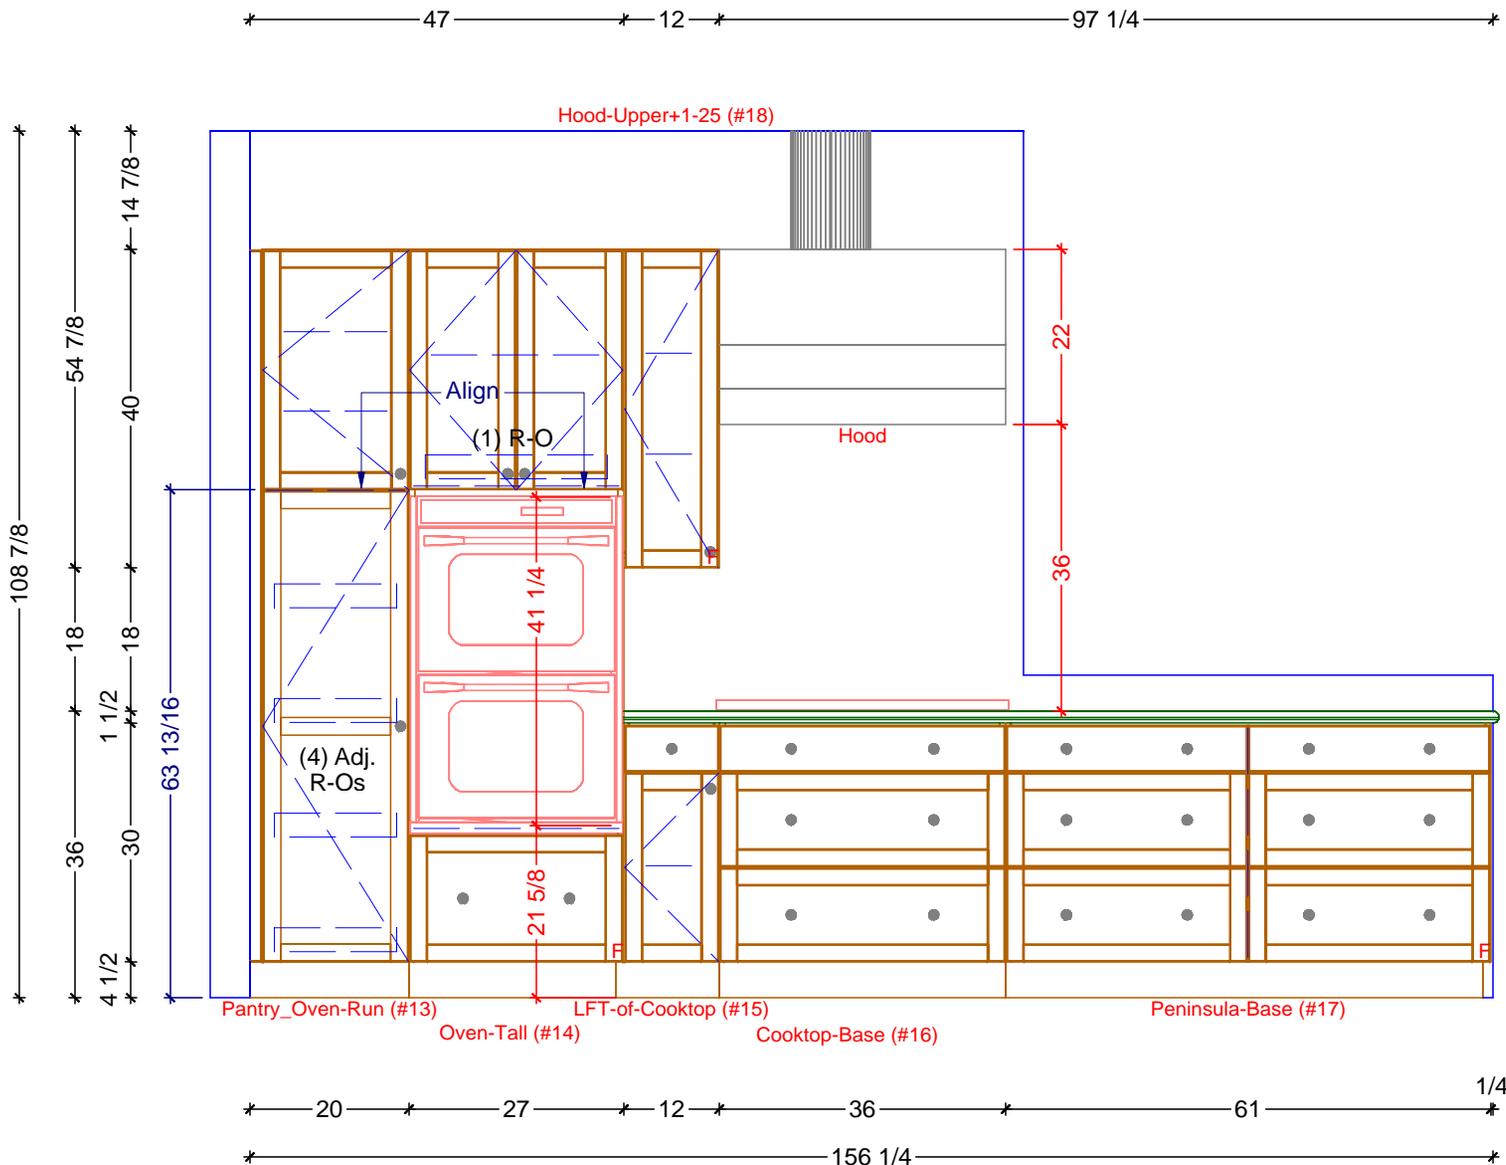

1 KITCHEN ELEVATION - SOUTH
 SCALE: 1/2" = 1' 0"

Classic Bath Designs, Inc.
 11544 Sheldon St., Sun Valley, CA 91352
 818.767.1144 fax: 818.767.1278


Cust: Marina Const. for StDenis	PO# KITCHEN	Scale: As Noted	K.2
Approved _____	Job: FL-S_PreFIN/AlderKnotty:perSample_IntEB:PreFIN	Size: A	
		Dr By: Brian	09/13/2017



Classic Bath Designs, Inc.
 11544 Sheldon St., Sun Valley, CA 91352
 818.767.1144 fax: 818.767.1278



Cust: Marina Const. for StDenis	PO# KITCHEN	Scale: As Noted	Rndr		
Approved _____	Job: FL-S_PreFIN/AlderKnotty:perSample_IntEB:PreFIN	Size: A			

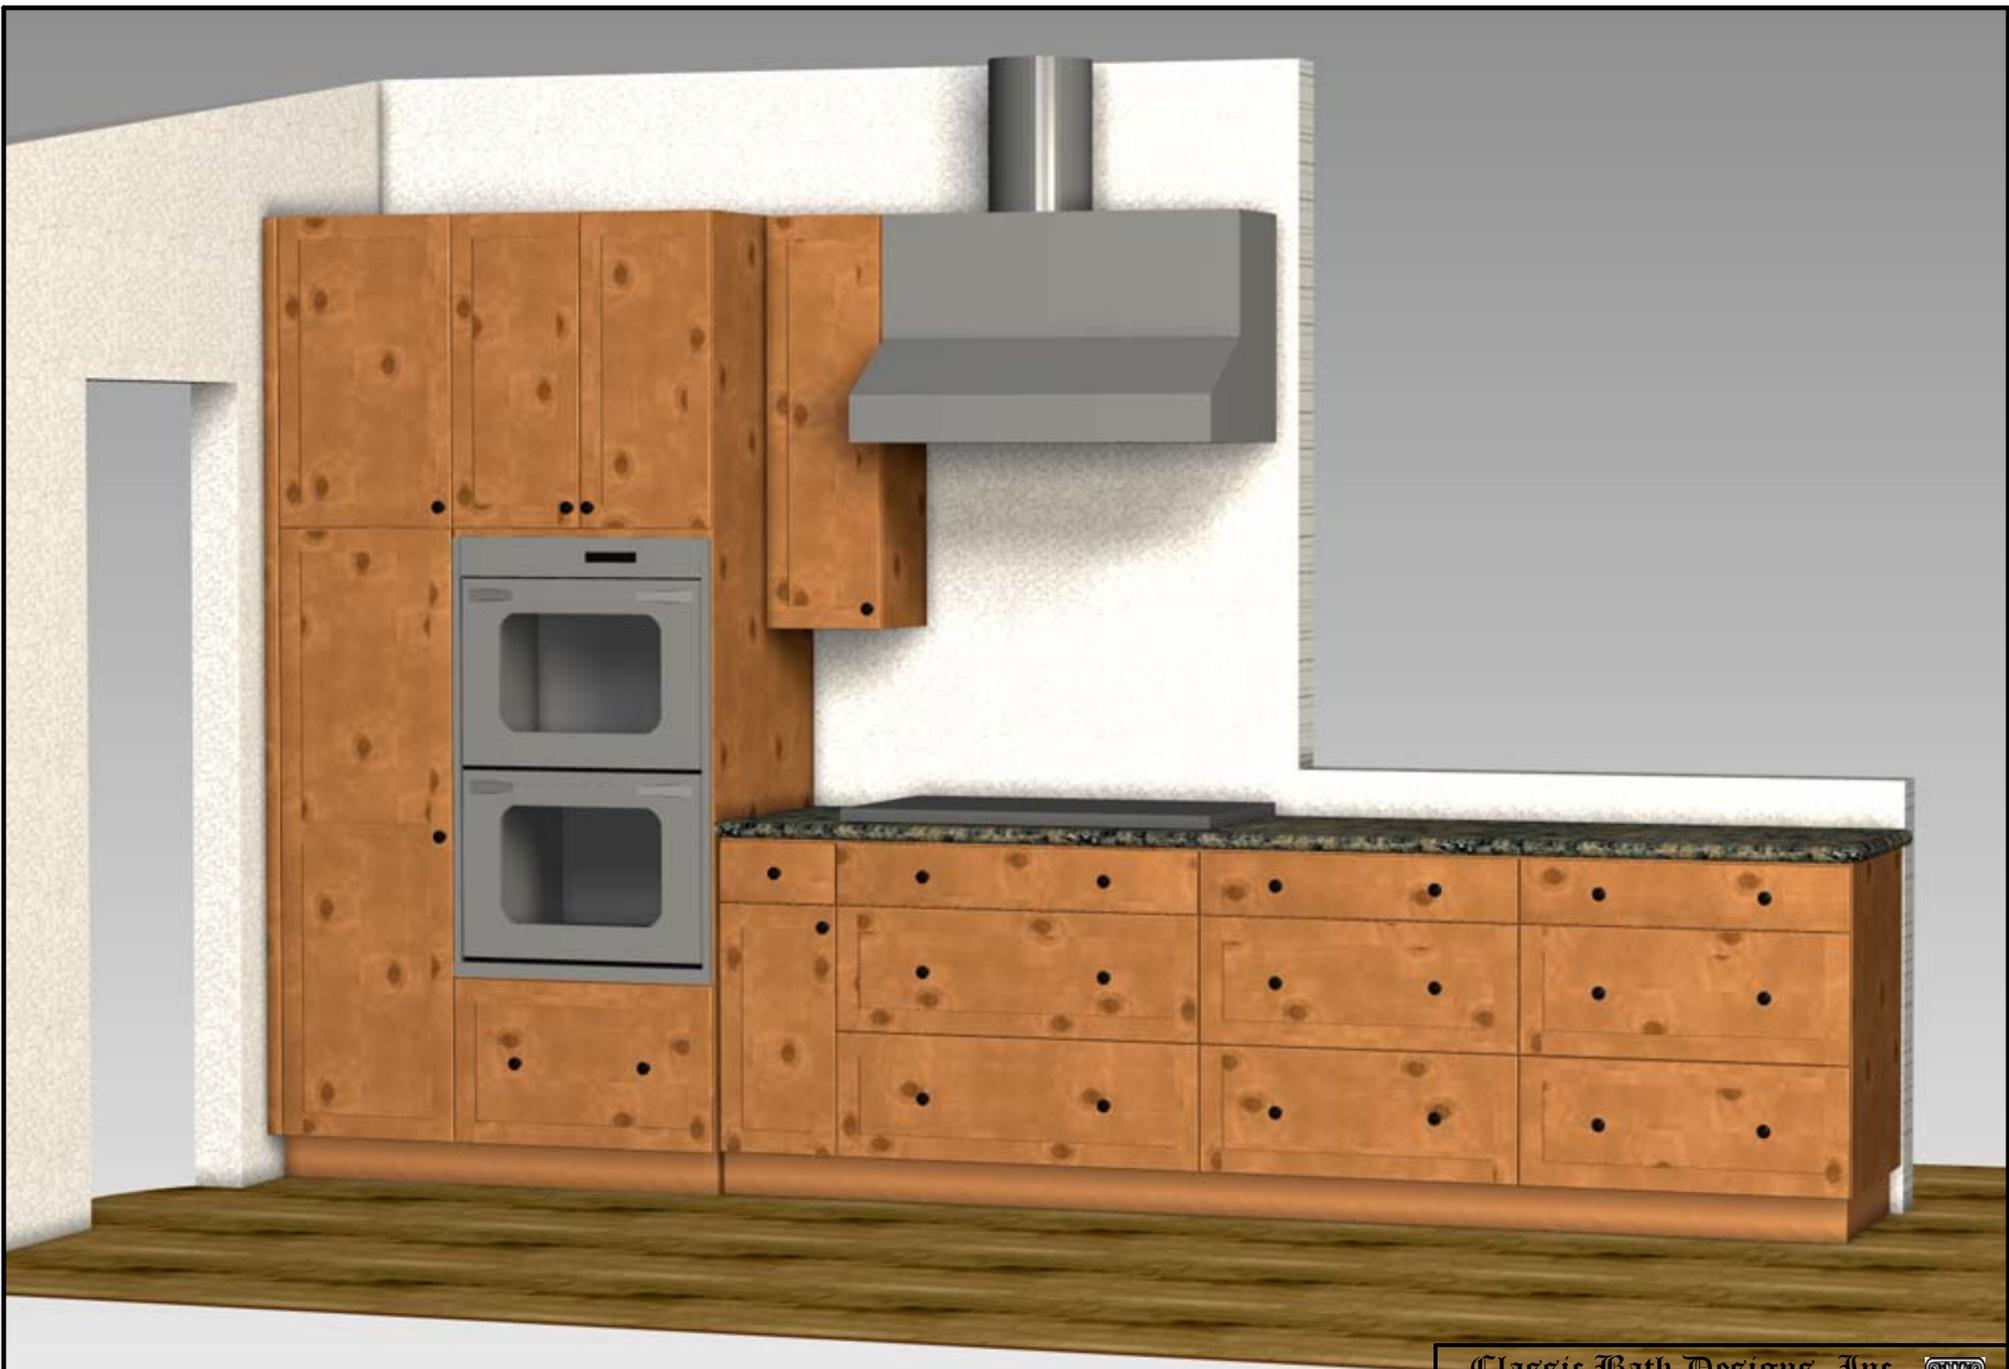

Classic Bath Designs, Inc.
 11544 Sheldon St., Sun Valley, CA 91352
 818.767.1144 fax: 818.767.1278



Cust: Marina Const. for StDenis	PO# KITCHEN	Scale: As Noted	Rndr	
Approved _____	Job: FL-S_PreFIN/AlderKnotty;perSample_IntEB:PreFIN	Size: A		