
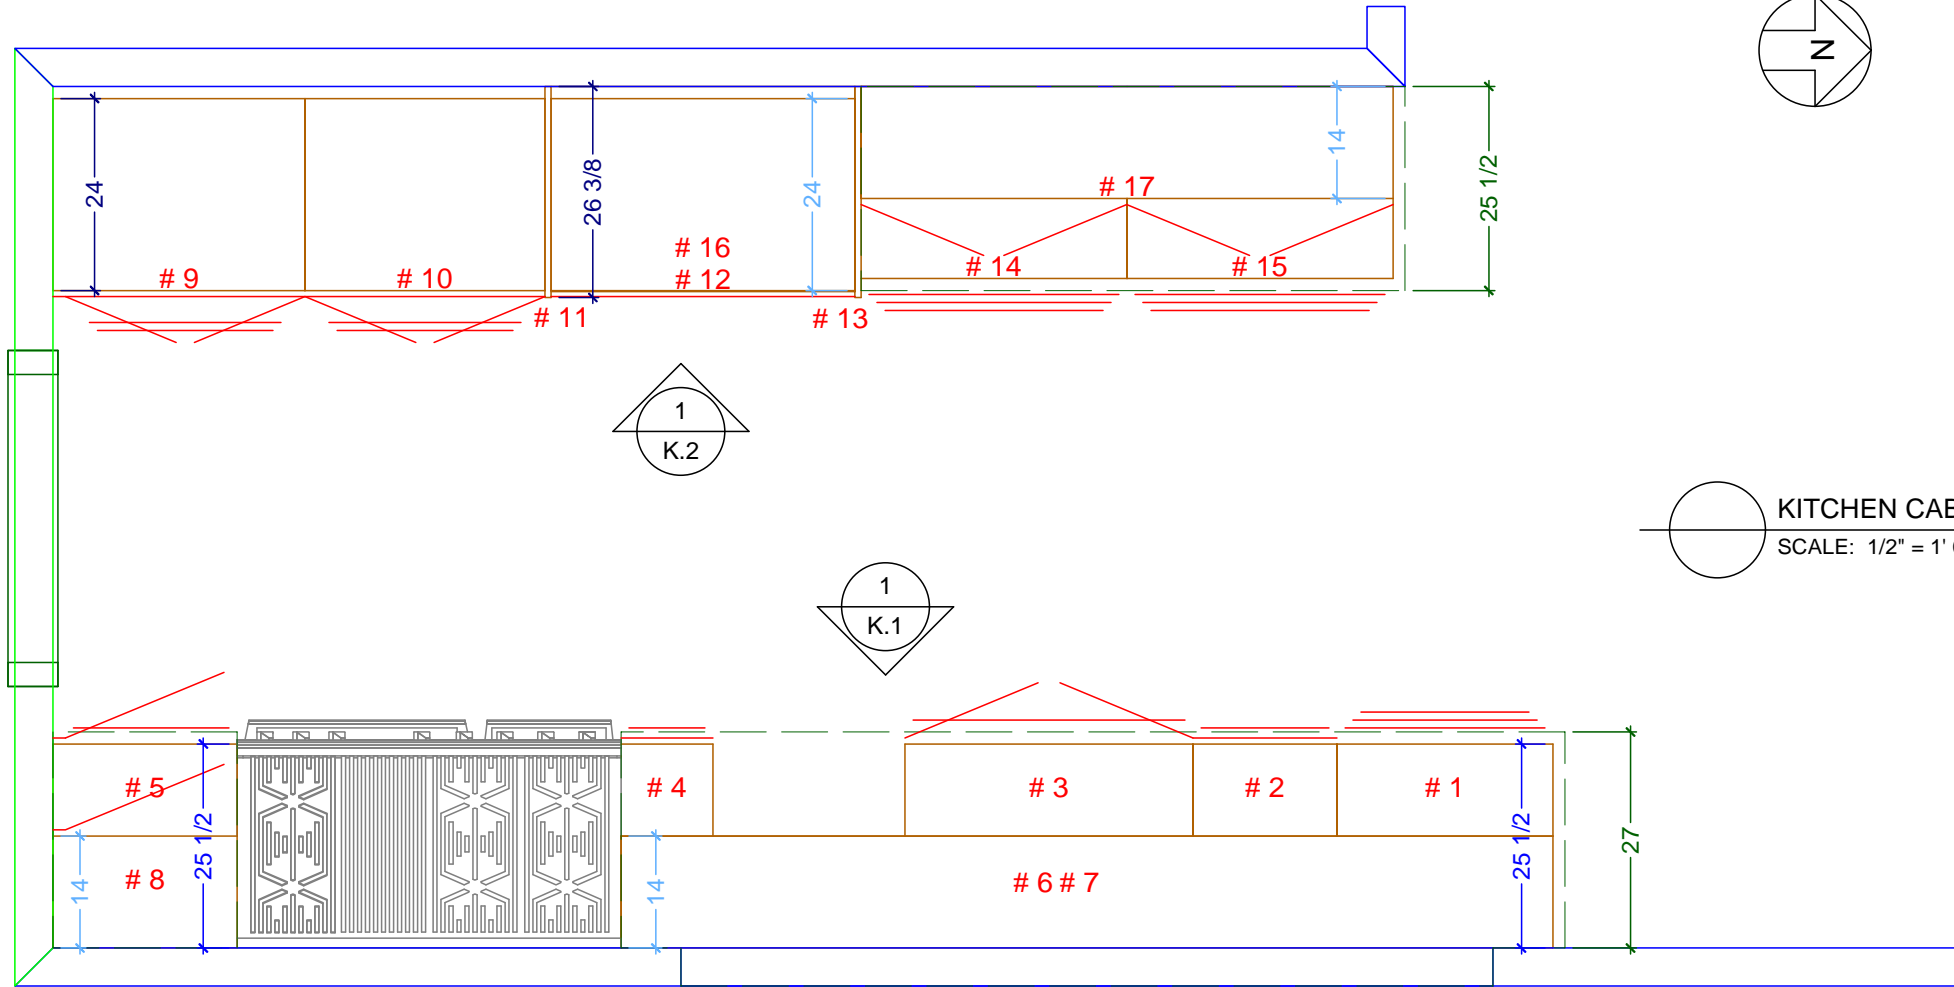


-----169-----
 -----62 1/4----- 3/4 *-----66 1/2-----* 1 1/2 *
 -----31 1/2----- 30 *-----38-----* 3/4 *-----33 1/4-----* 3/4 *-----33 1/4-----* 1 1/2 *

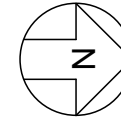

○ KITCHEN CABINETRY FLOOR PLAN
 SCALE: 1/2" = 1' 0"

-----23----- 48 *-----11 1/2-----* 24 *-----36-----* 18 *-----27-----* 51 1/2 *
 -----23----- 48 *-----7 1/2-----* *-----101 1/2-----* 7 1/2 *-----51 1/2-----*
 -----239-----

Classic Bath Designs, Inc.
 11544 Sheldon St., Sun Valley, CA 91352
 818.767.1144 fax: 818.767.1278



Cust: Marina Construction for DeNoble

Approved _____

PO# KITCHEN

Job: FL-S_PreFIN/RiftWhOak:perSample_IntEB:PreFIN

Scale: As Noted

Size: L

KITCHEN


Dr By: Brian

06/29/2016

K.0


51 1/2 7 1/2 101 1/2 7 1/2 48 23

98
 2
 15
 2
 2 1/4
 12 3/4
 2 1/4
 13 3/4
 2 1/4
 5
 16
 24
 24
 1 1/2
 30
 36
 4 1/2

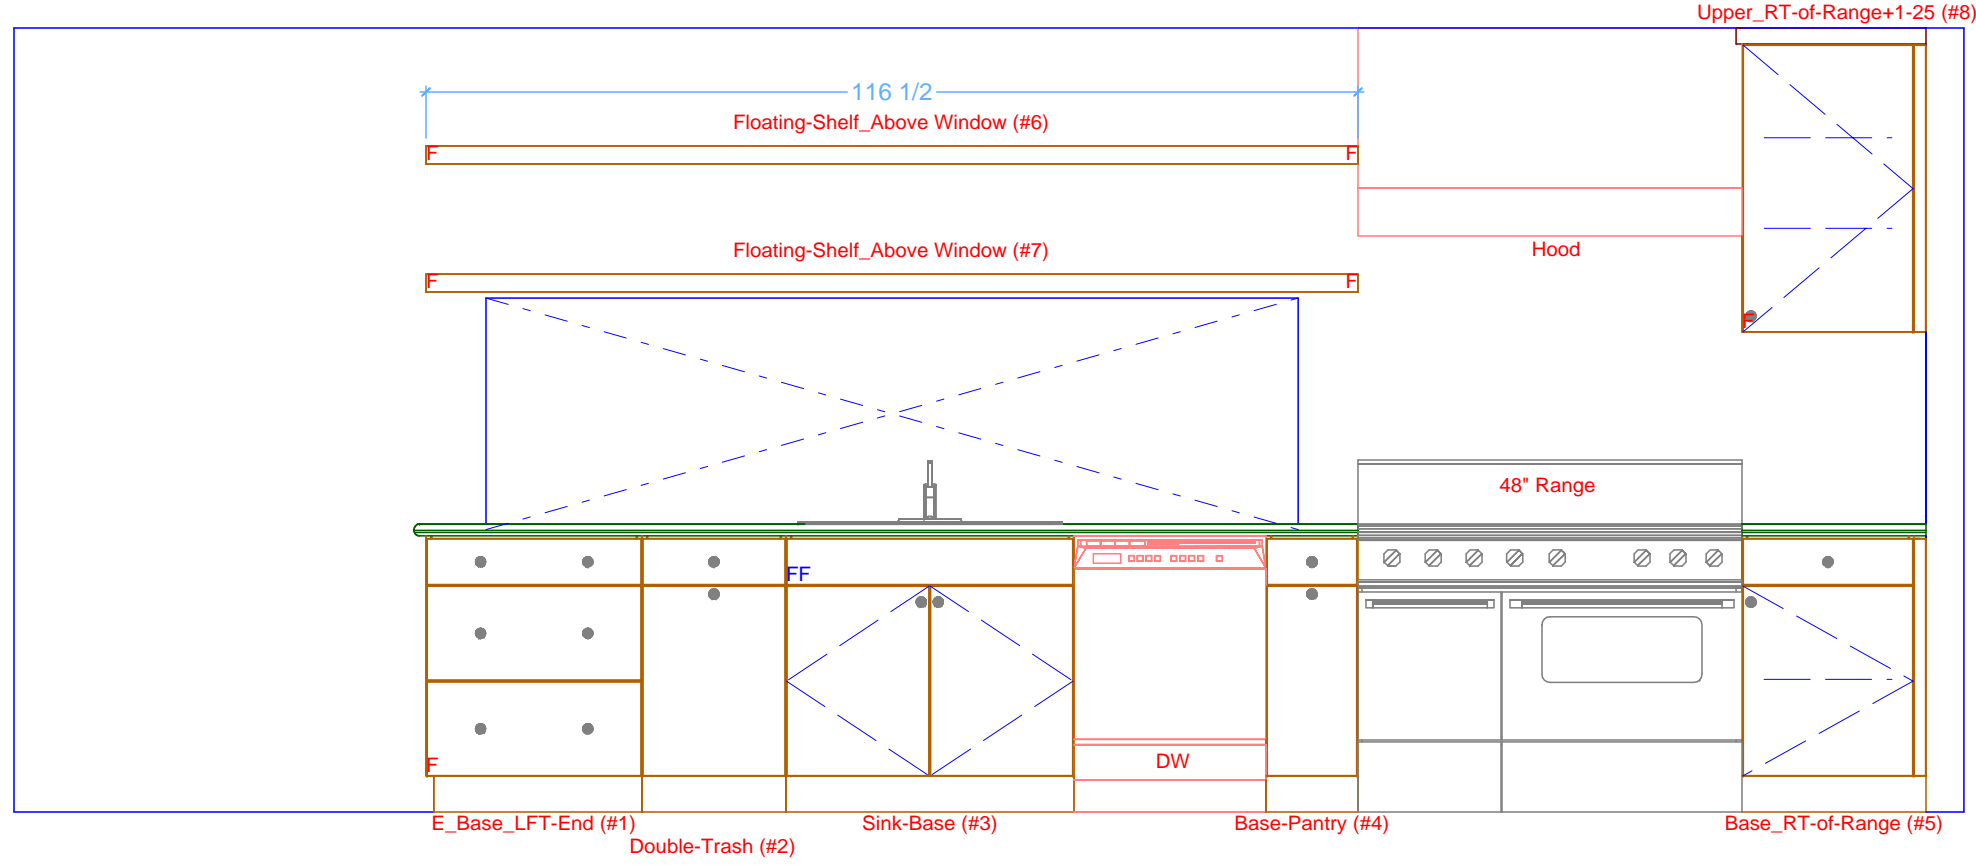

51 1/2 27 18 36 24 11 1/2 48 23
 239

1 KITCHEN ELEVATION - EAST
 SCALE: 1/2" = 1' 0"

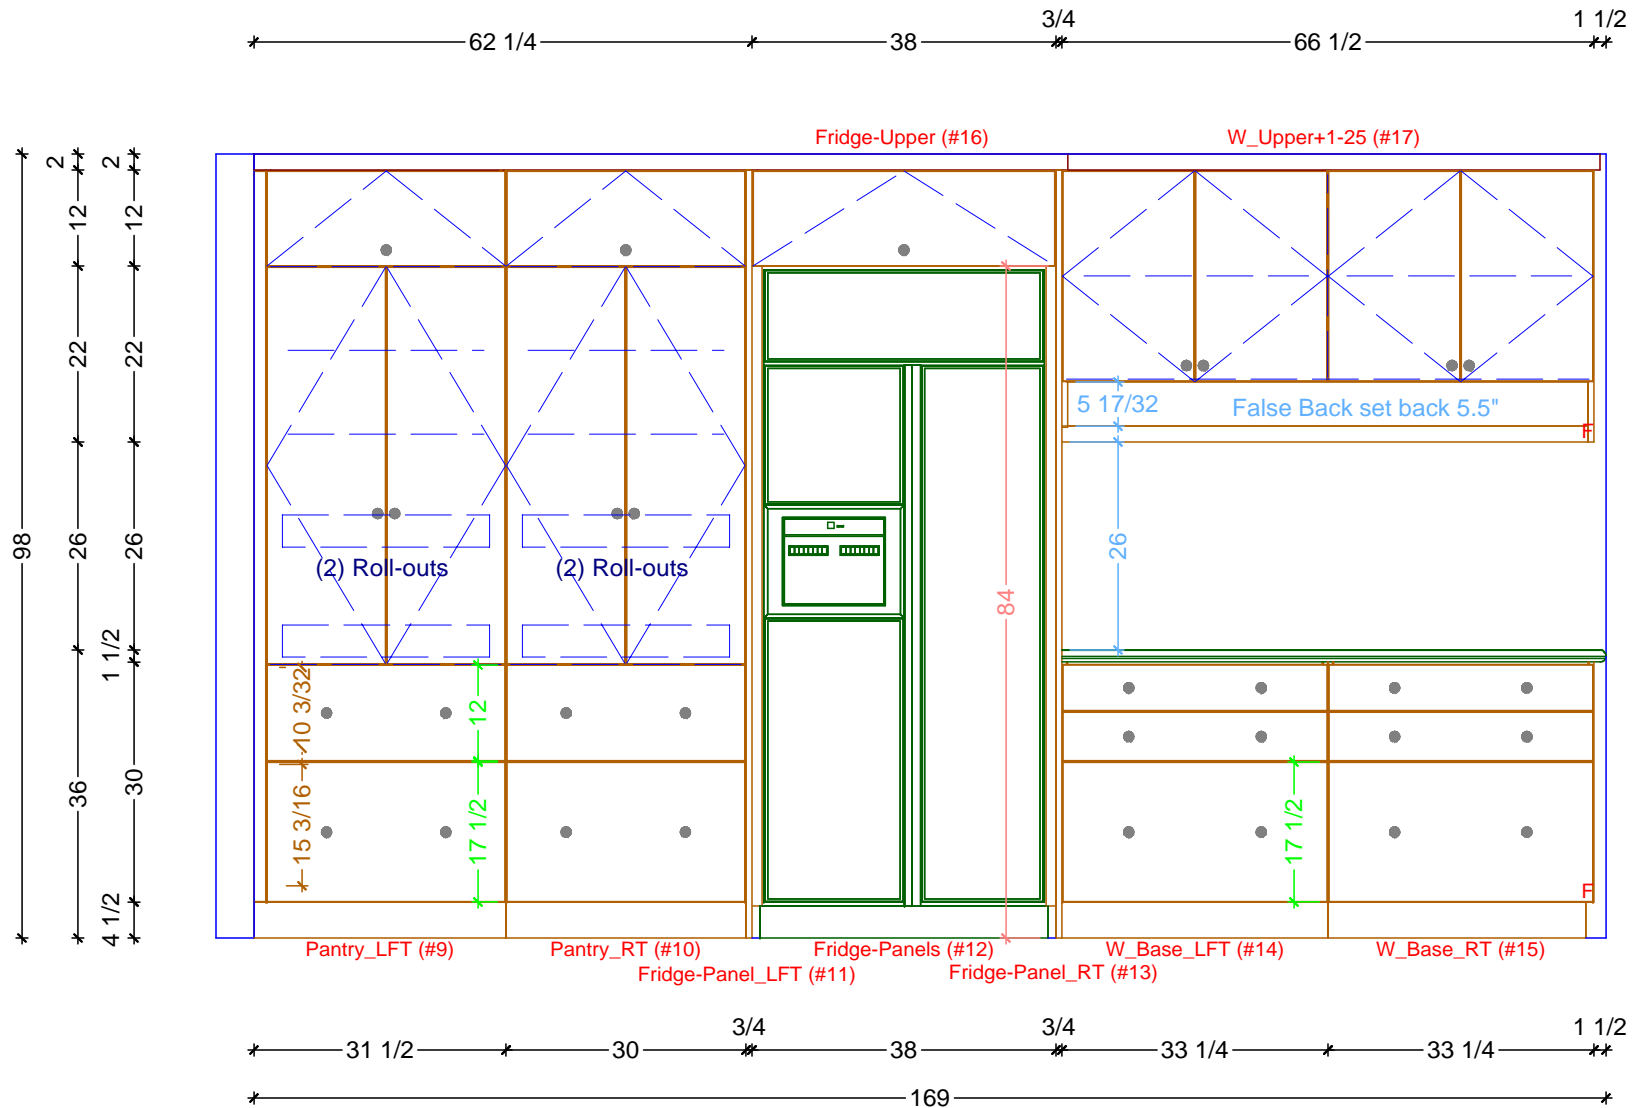

1 KITCHEN ELEVATION - WEST
 SCALE: 1/2" = 1' 0"

Classic Bath Designs, Inc.
 11544 Sheldon St., Sun Valley, CA 91352
 818.767.1144 fax: 818.767.1278

Cust: Marina Construction for DeNoble	PO# KITCHEN	Scale: As Noted	KITCHEN	K.2
Approved _____	Job: FL-S_PreFIN/RiftWhOak:perSample_IntEB:PreFIN	Size: A	Dr By: Brian 06/29/2016	



Classic Bath Designs, Inc.
 11544 Sheldon St., Sun Valley, CA 91352
 818.767.1144 fax: 818.767.1278



Cust: Marina Construction for DeNoble		PO# KITCHEN	Scale: As Noted	KITCHEN	Rndr
Approved _____	Job: FL-S_PreFIN/RiftWhOak:perSample_IntEB:PreFIN	Size: A	Dr By: Brian	06/29/2016	



Classic Bath Designs, Inc.
 11544 Sheldon St., Sun Valley, CA 91352
 818.767.1144 fax: 818.767.1278



Cust: Marina Construction for DeNoble		PO# KITCHEN	Scale: As Noted	KITCHEN	Rndr
Approved _____	Job: FL-S_PreFIN/RiftWhOak:perSample_IntEB:PreFIN	Size: A	Dr By: Brian	06/29/2016	