

\*-----169-----\*

\*-----76 3/4-----\*

\*-----38-----\*

\*-----38-----\*

\*-----36-----\*

\*-----26-----\*

\*-----26-----\*





\*-----1 1/2-----\*

\*-----52-----\*


\*-----1-----\*

\*-----3/4-----\*

\*-----1 1/2-----\*

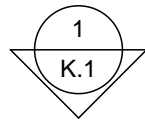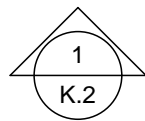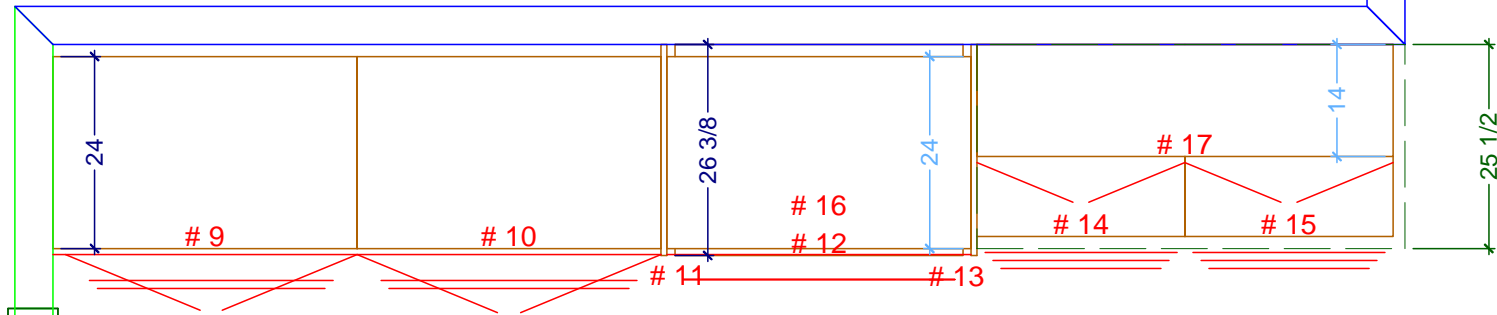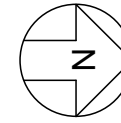

KITCHEN CABINETRY FLOOR PLAN  
SCALE: 1/2" = 1' 0"

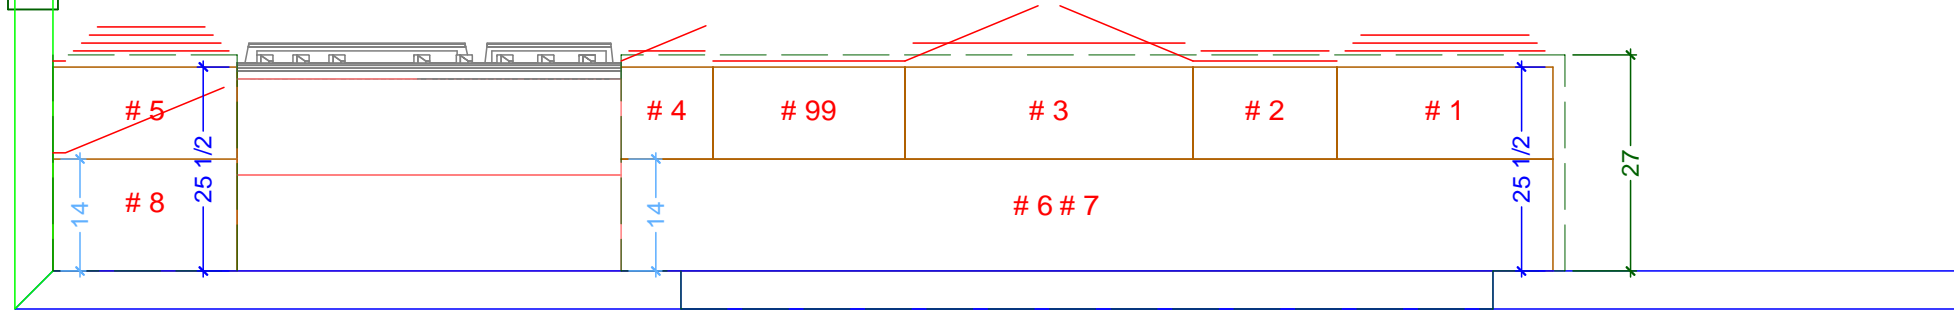

\*-----23-----\*

\*-----48-----\*

\*-----11 1/2-----\*

\*-----24-----\*

\*-----36-----\*

\*-----18-----\*

\*-----27-----\*

\*-----51 1/2-----\*

\*-----23-----\*

\*-----48-----\*

\*-----7 1/2-----\*


\*-----101 1/2-----\*

\*-----7 1/2-----\*


\*-----51 1/2-----\*

\*-----239-----\*



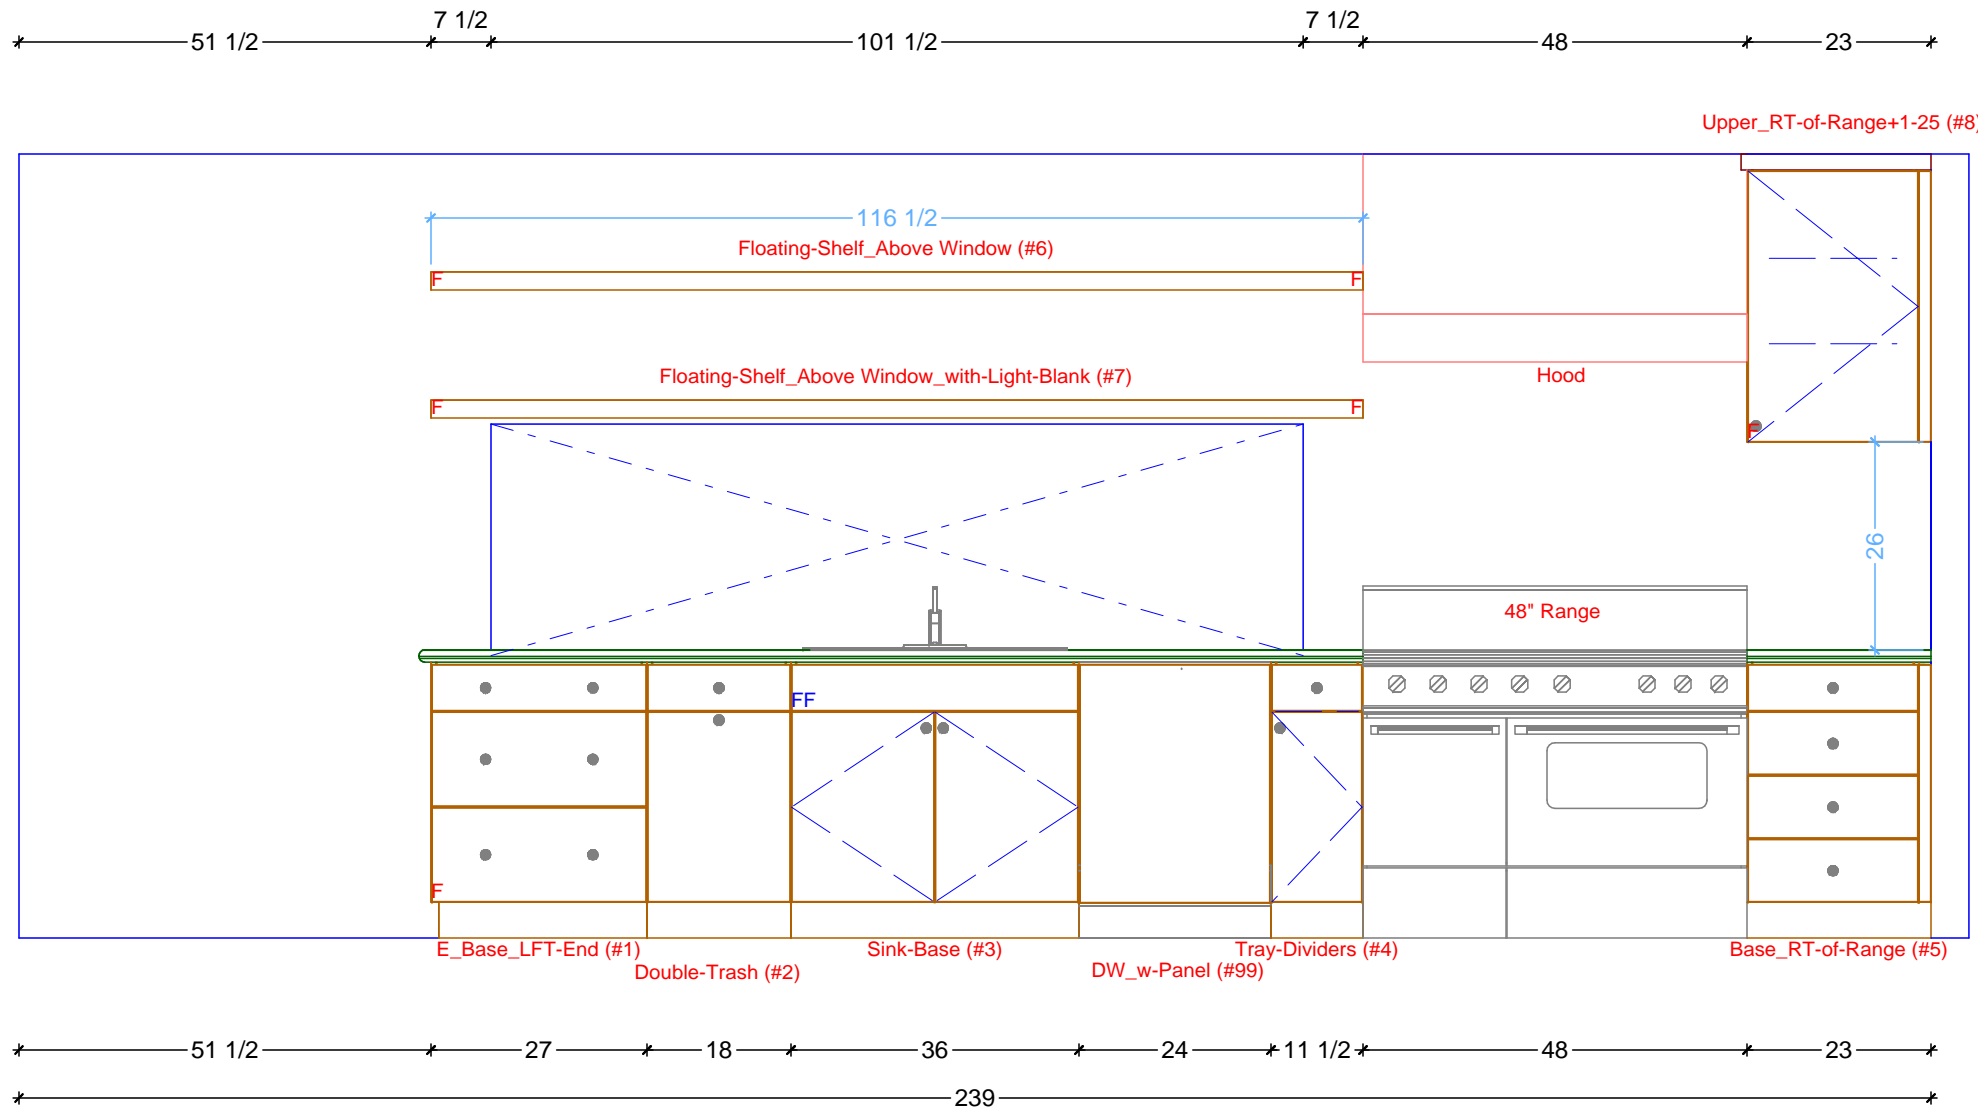


**1** KITCHEN ELEVATION - EAST  
SCALE: 1/2" = 1' 0"

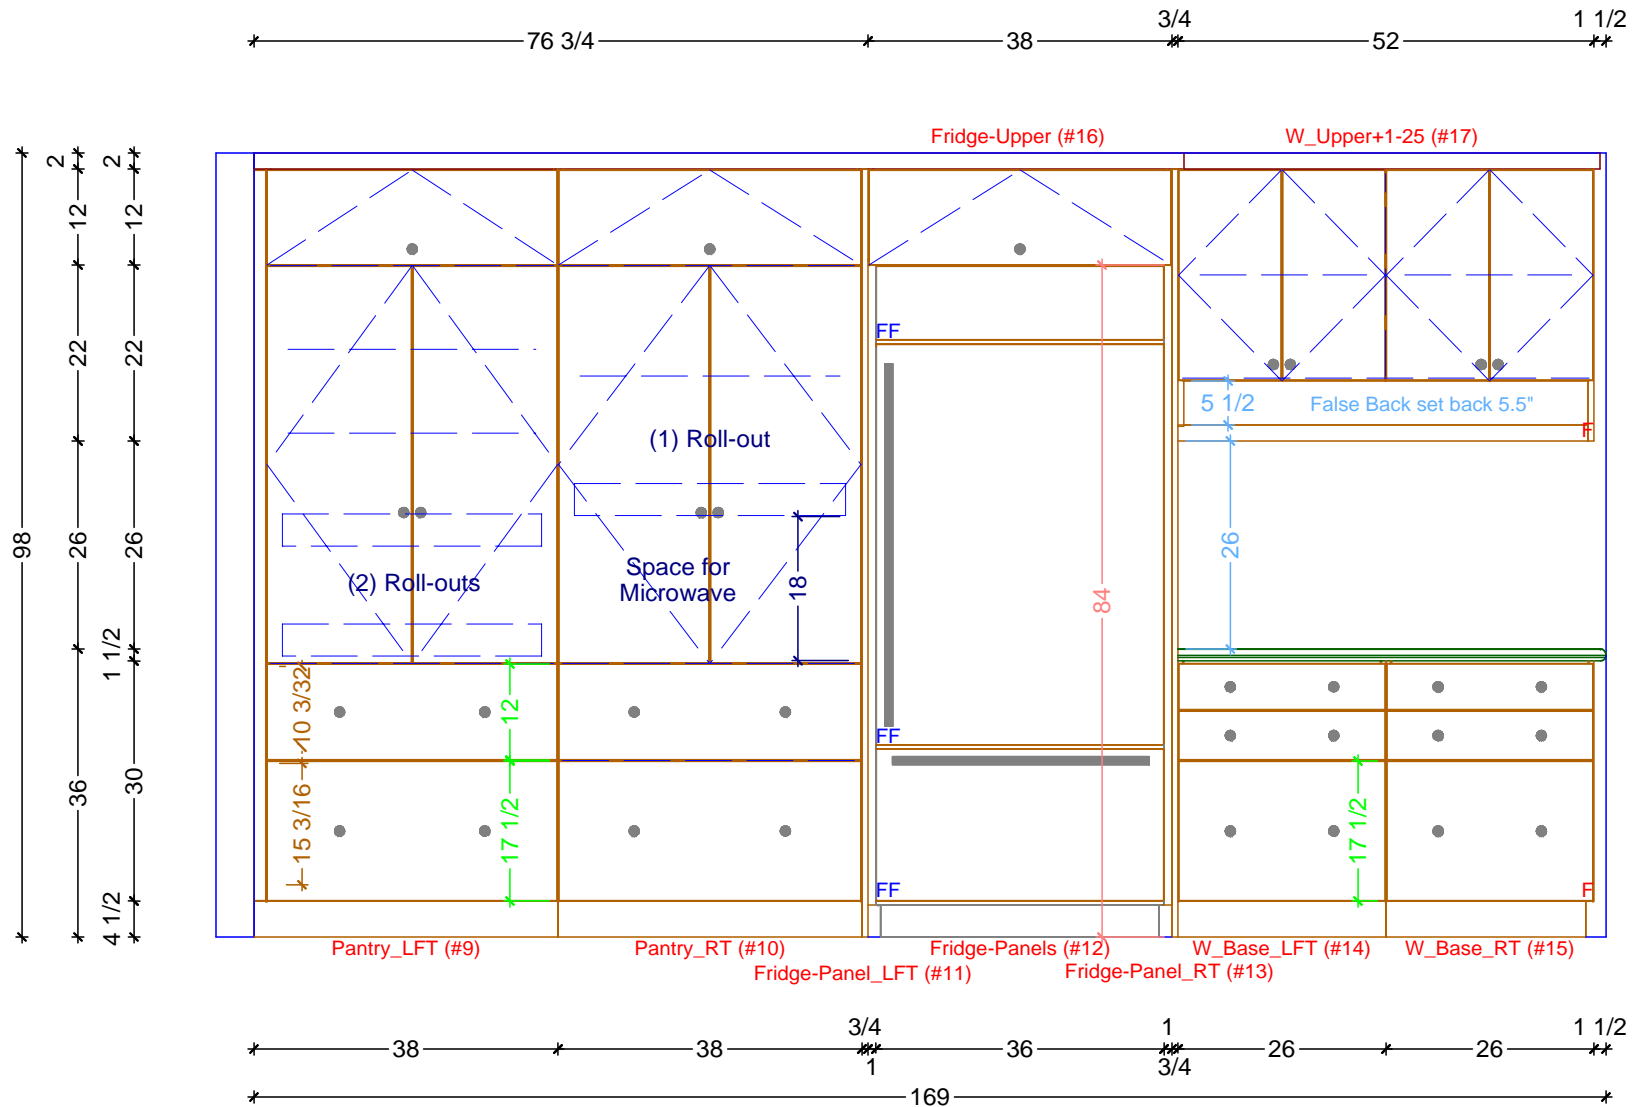

1 KITCHEN ELEVATION - WEST  
 SCALE: 1/2" = 1' 0"

**Classic Bath Designs, Inc.**  
 11544 Sheldon St., Sun Valley, CA 91352  
 818.767.1144 fax: 818.767.1278

Cust: Marina Construction for DeNoble	PO# KITCHEN	Scale: As Noted	KITCHEN	<b>K.2</b>
Approved _____	Job: FL-S_PreFIN/RiftWhOak:perSample_IntEB:PreFIN	Size: A	Dr By: Brian 07/26/2016	

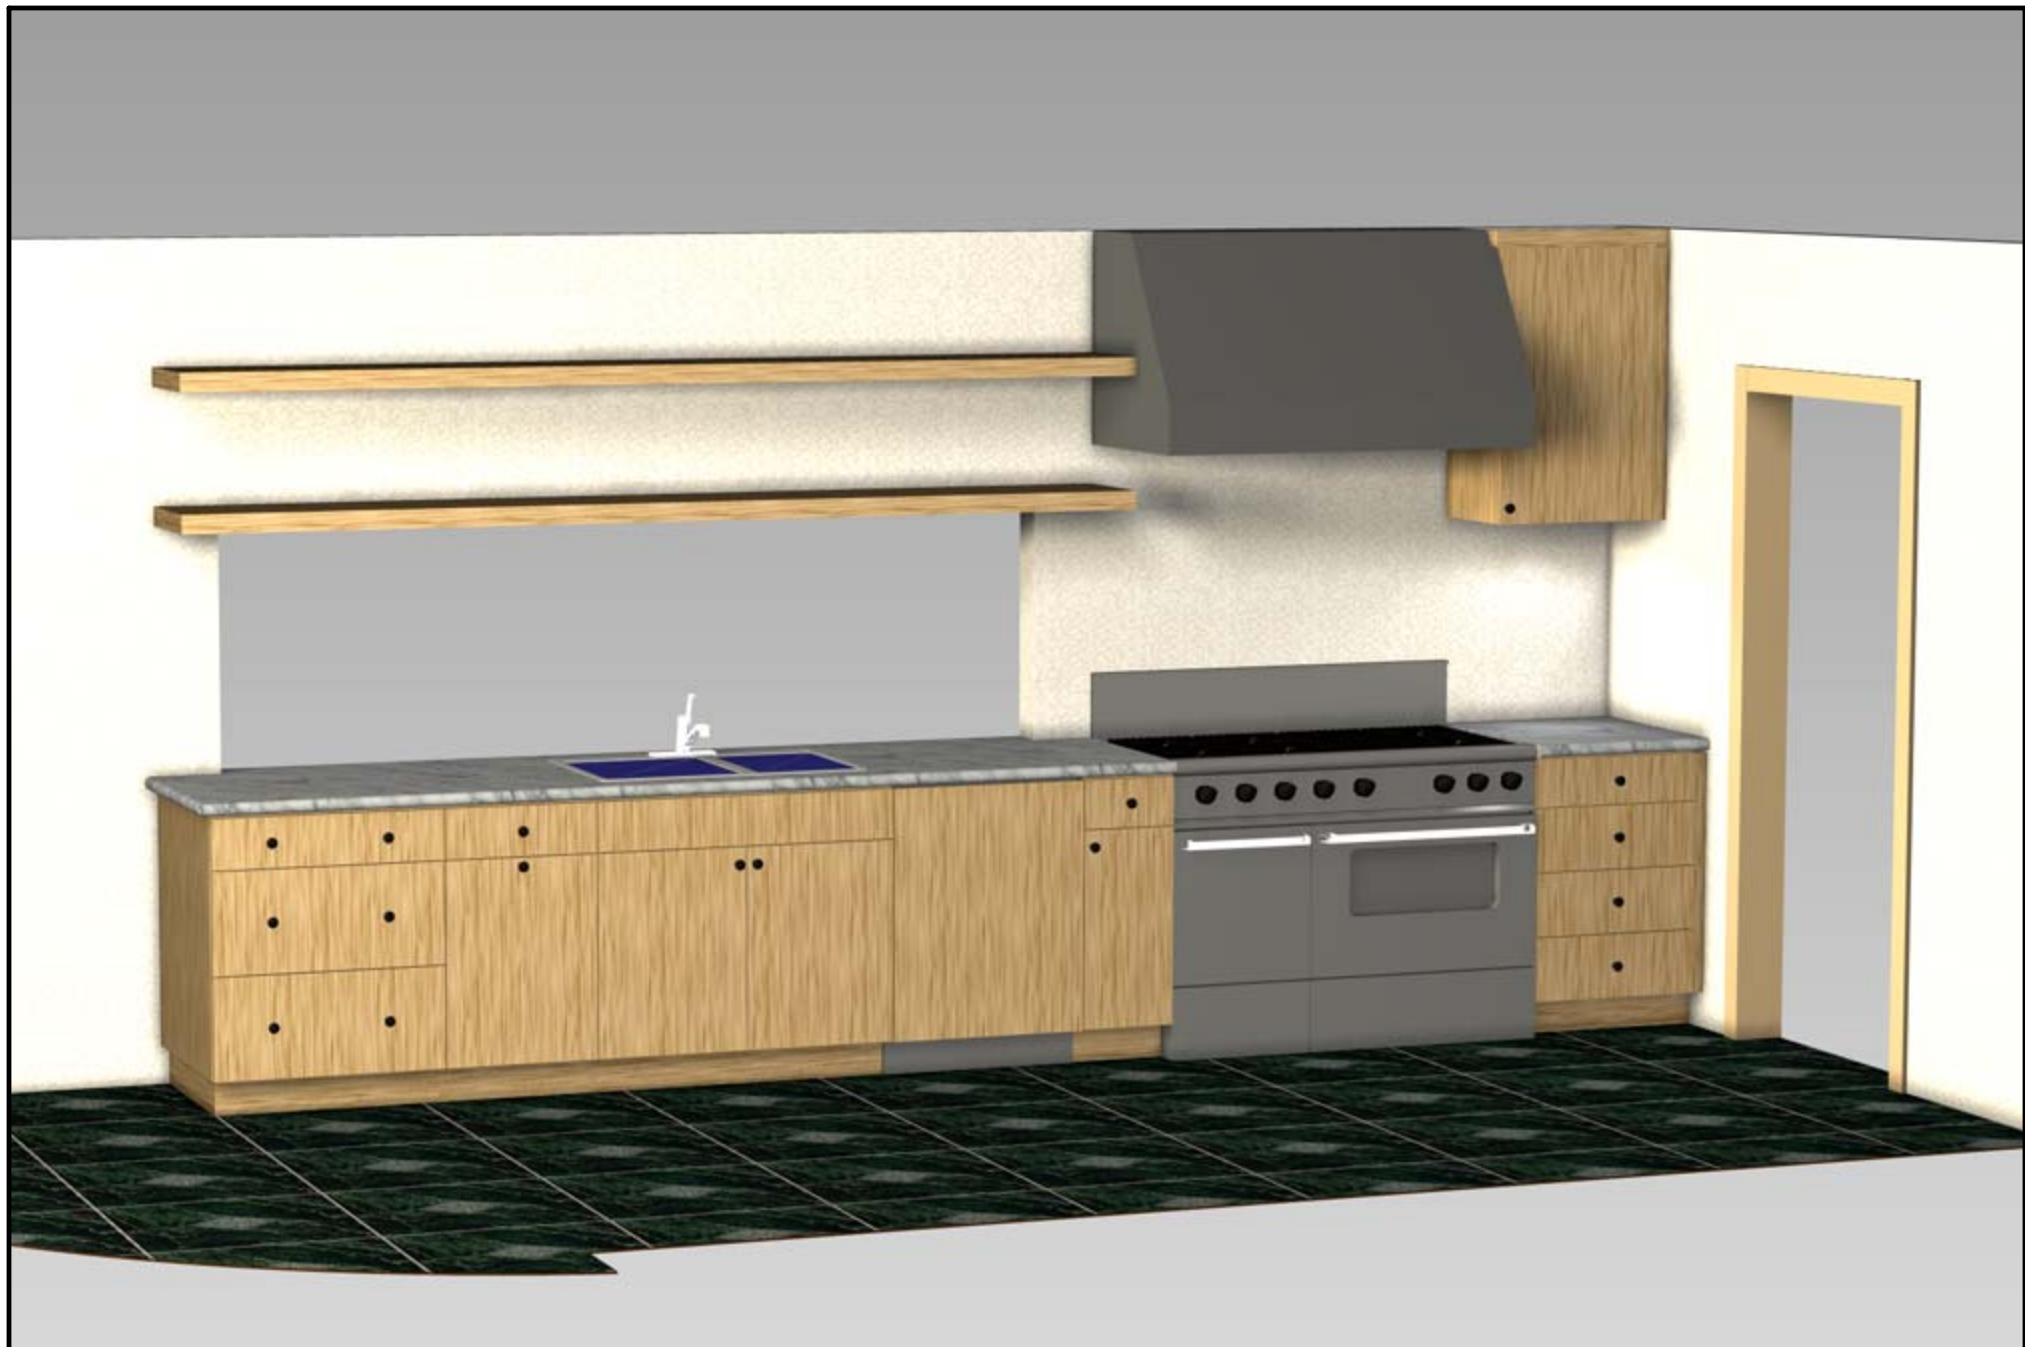

**Classic Bath Designs, Inc.**  
 11544 Sheldon St., Sun Valley, CA 91352  
 818.767.1144 fax: 818.767.1278



Cust: Marina Construction for DeNoble		PO# KITCHEN	Scale: As Noted	KITCHEN	Rndr
Approved _____	Job: FL-S_PreFIN/RiftWhOak:perSample_IntEB:PreFIN	Size: A	Dr By: Brian	07/26/2016	



**Classic Bath Designs, Inc.**  
 11544 Sheldon St., Sun Valley, CA 91352  
 818.767.1144 fax: 818.767.1278



Cust: Marina Construction for DeNoble		PO# KITCHEN	Scale: As Noted	KITCHEN	Rndr
Approved _____	Job: FL-S_PreFIN/RiftWhOak:perSample_IntEB:PreFIN	Size: A	Dr By: Brian	07/26/2016	