





-----169-----

-----78 1/16----- 3/4 38 50 11/16 1 1/2


-----39 3/8----- 37 15/16 3/4 36 1 25 11/32 25 11/32 1 1/2

1

3/4

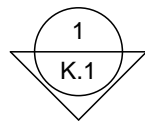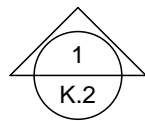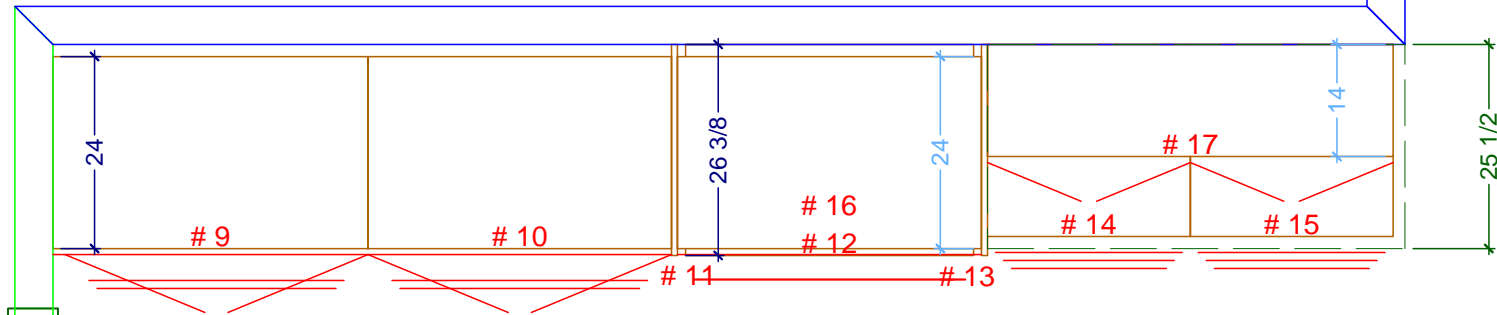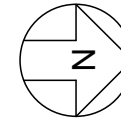

KITCHEN CABINETRY FLOOR PLAN
SCALE: 1/2" = 1' 0"

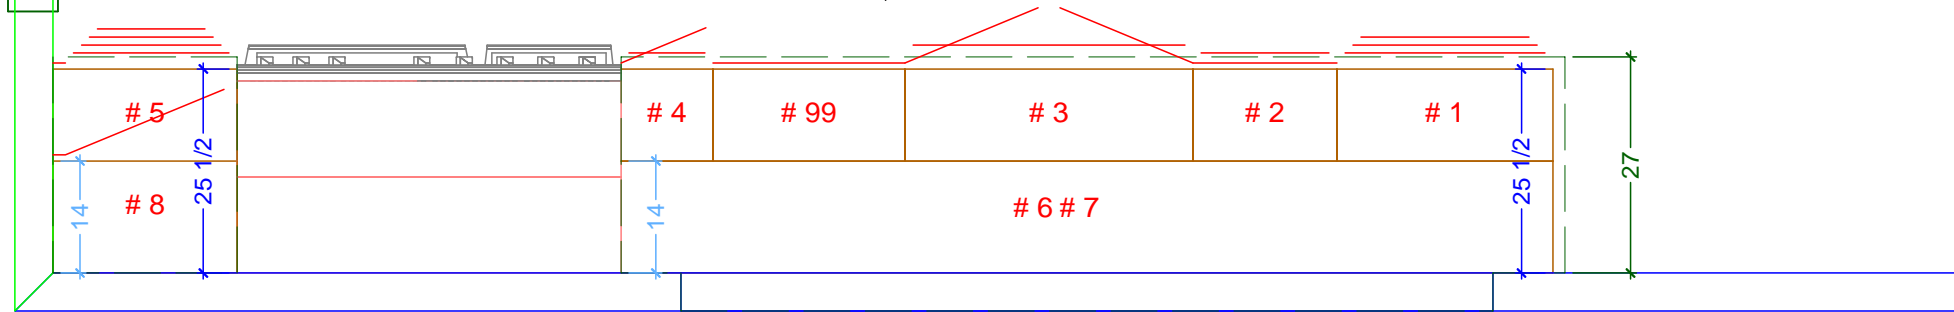


-----23----- 48 *-----11 1/2-----* 24 *-----36-----* 18 *-----27-----* 51 1/2


-----23----- 48 *-----7 1/2-----* *-----101 1/2-----* *-----7 1/2-----* 51 1/2

-----239-----



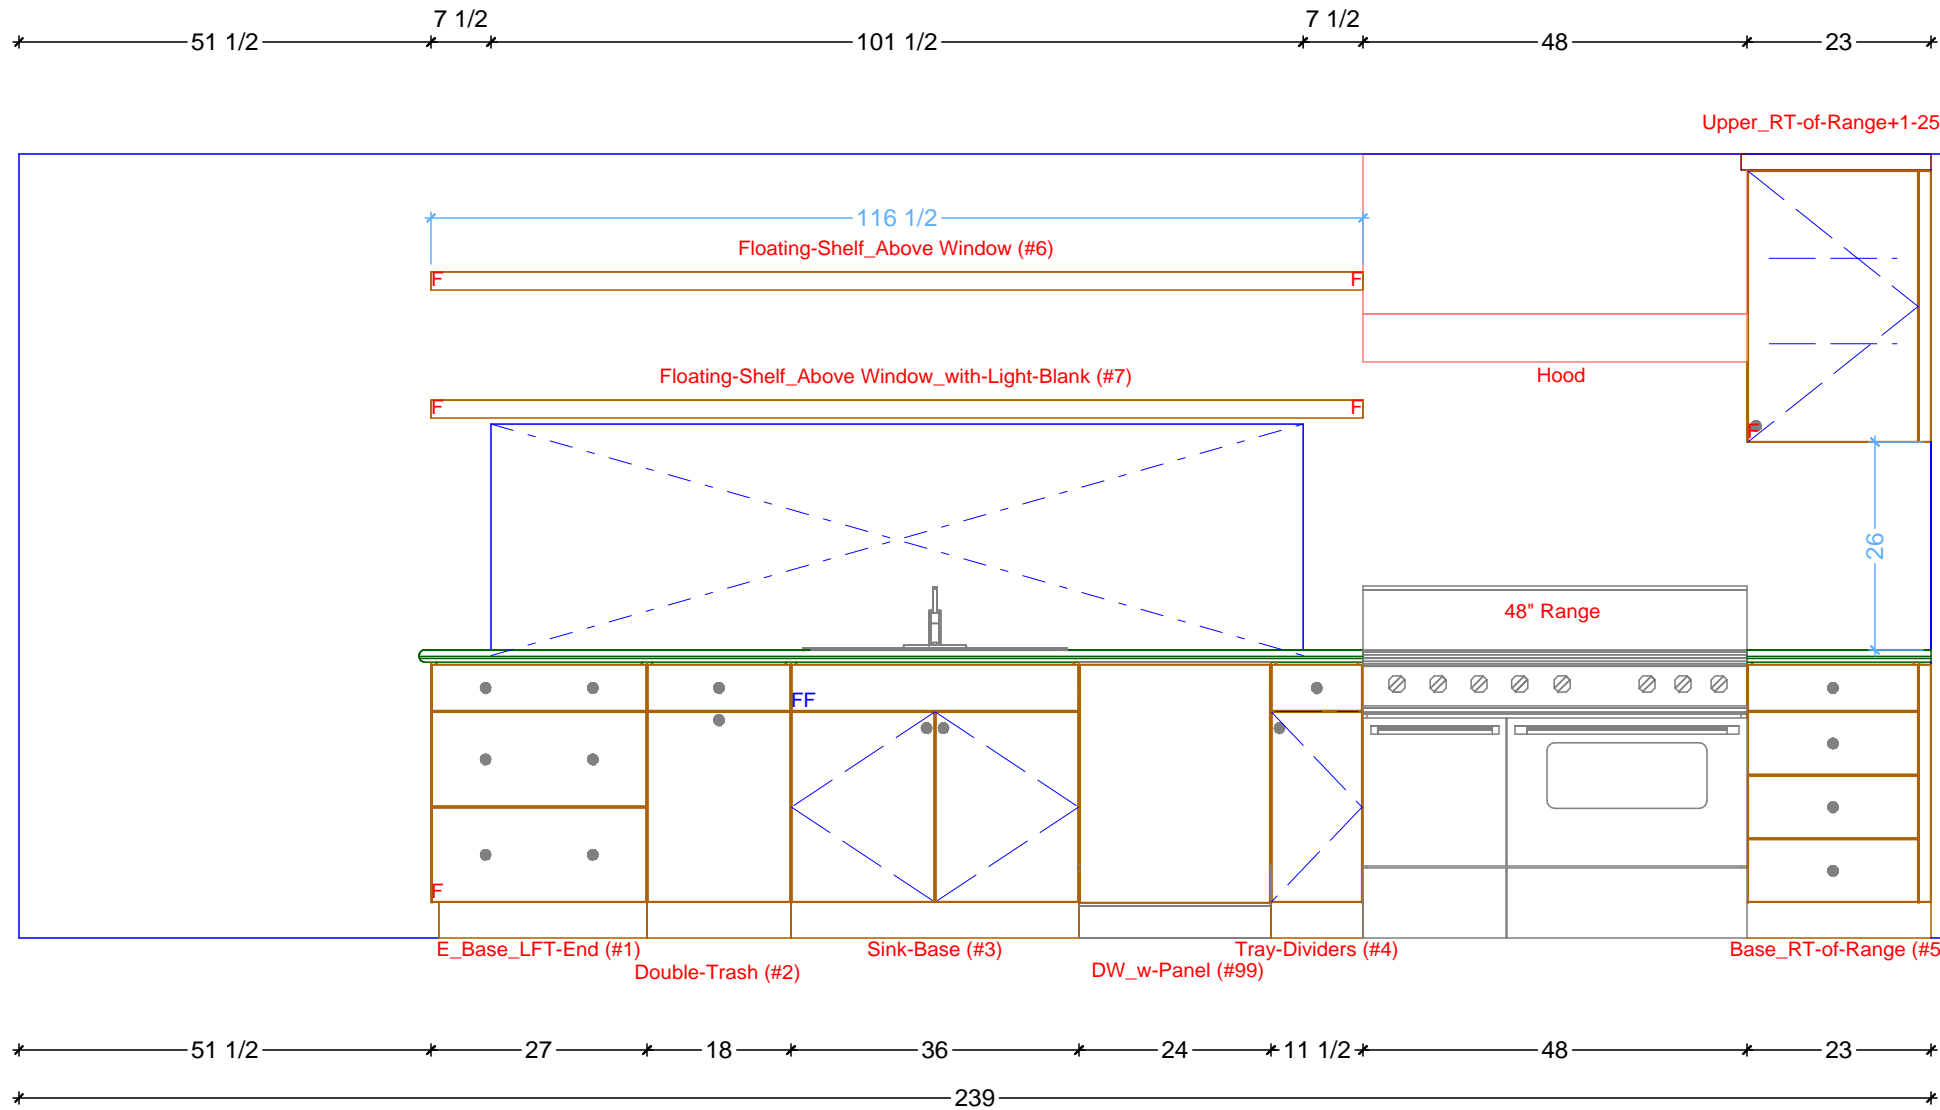


1 KITCHEN ELEVATION - EAST
SCALE: 1/2" = 1' 0"

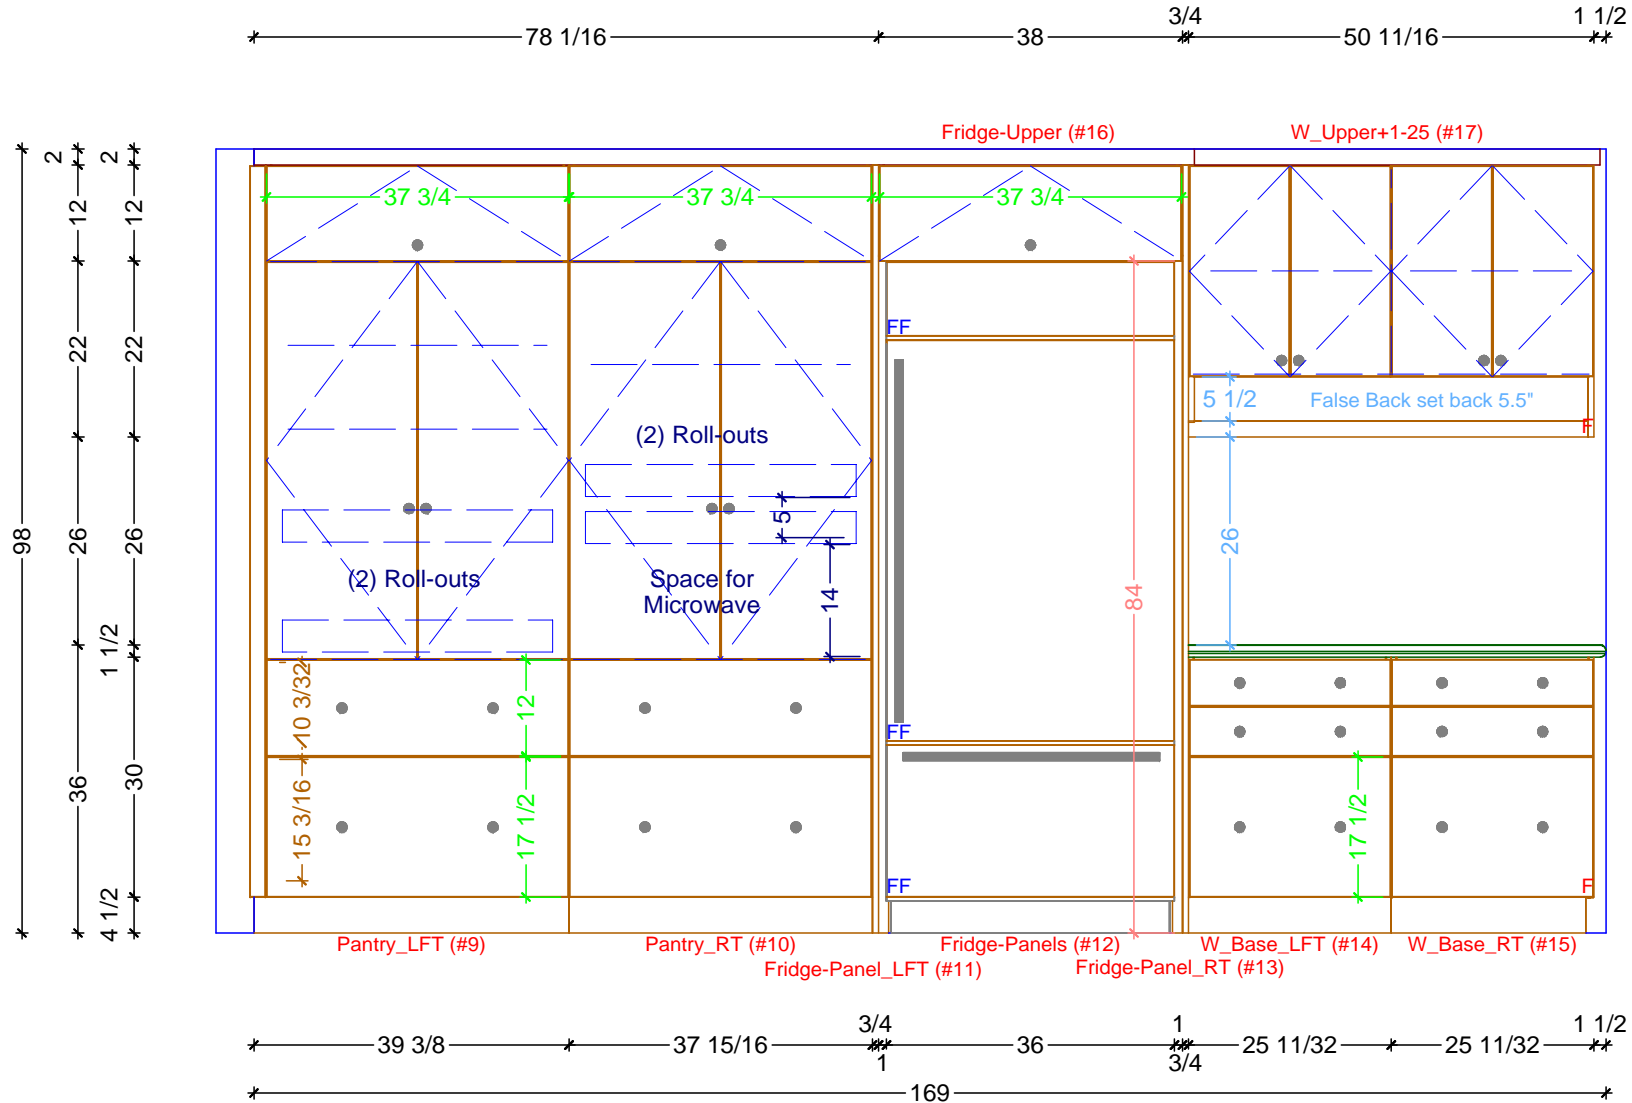

1 KITCHEN ELEVATION - WEST
 SCALE: 1/2" = 1' 0"

Classic Bath Designs, Inc.
 11544 Sheldon St., Sun Valley, CA 91352
 818.767.1144 fax: 818.767.1278

| | | | | |
|---------------------------------------|---|-----------------|-------------------------|-----|
| Cust: Marina Construction for DeNoble | PO# KITCHEN | Scale: As Noted | KITCHEN | K.2 |
| Approved _____ | Job: FL-S_PreFIN/RiftWhOak:perSample_IntEB:PreFIN | Size: A | Dr By: Brian 08/01/2016 | |

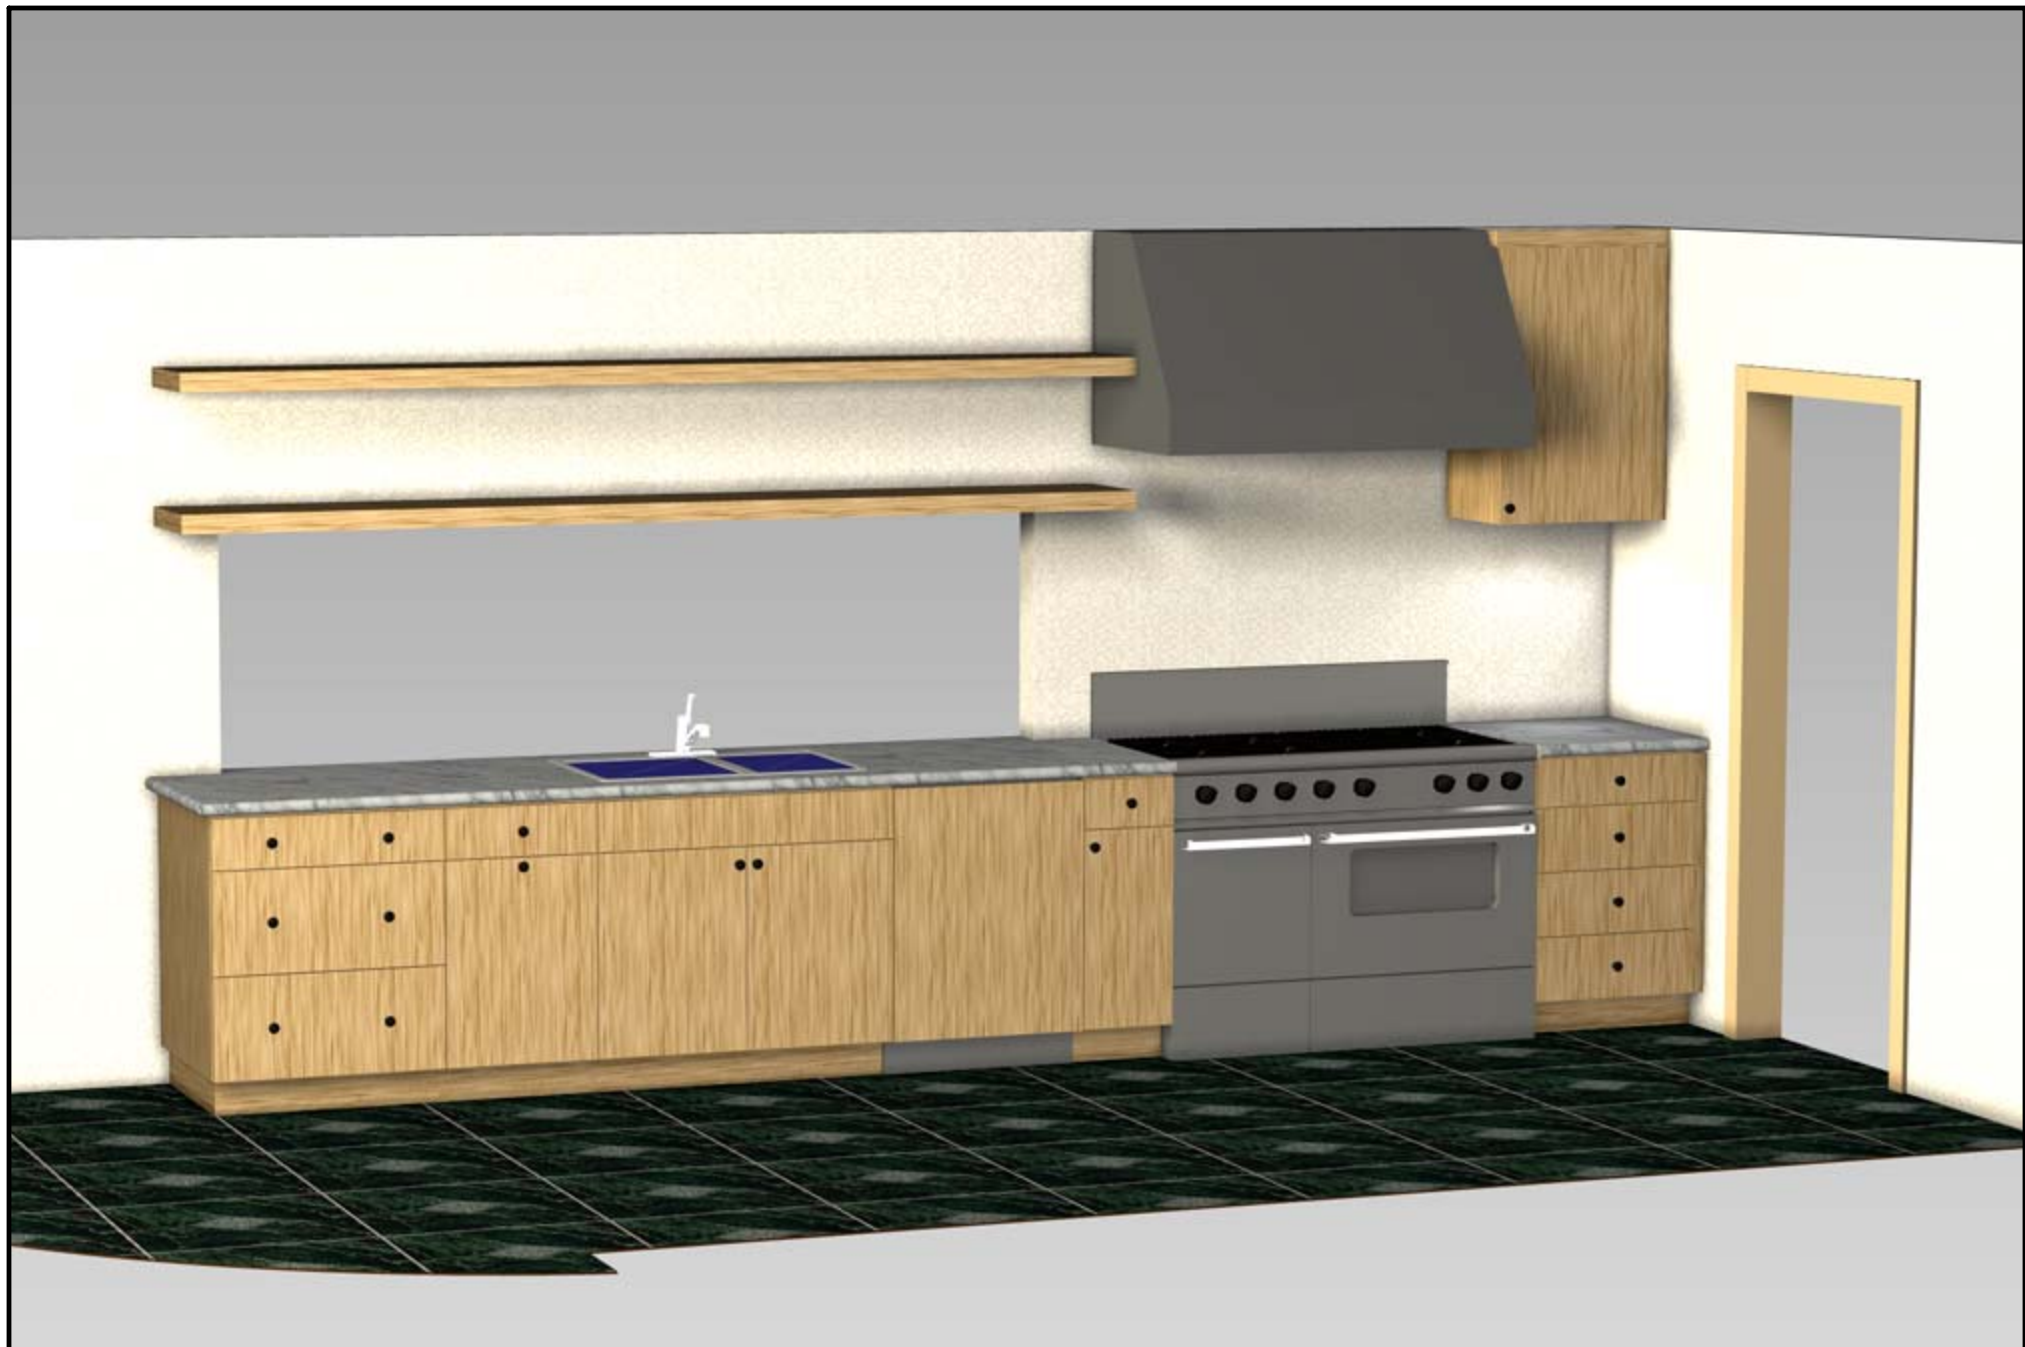

Classic Bath Designs, Inc.
 11544 Sheldon St., Sun Valley, CA 91352
 818.767.1144 fax: 818.767.1278



| | | | | | |
|---------------------------------------|---|-------------|-----------------|------------|------|
| Cust: Marina Construction for DeNoble | | PO# KITCHEN | Scale: As Noted | KITCHEN | Rndr |
| Approved _____ | Job: FL-S_PreFIN/RiftWhOak:perSample_IntEB:PreFIN | Size: A | Dr By: Brian | 08/01/2016 | |



Classic Bath Designs, Inc.
 11544 Sheldon St., Sun Valley, CA 91352
 818.767.1144 fax: 818.767.1278



| | | | | | |
|---------------------------------------|---|-------------|-----------------|------------|------|
| Cust: Marina Construction for DeNoble | | PO# KITCHEN | Scale: As Noted | KITCHEN | Rndr |
| Approved _____ | Job: FL-S_PreFIN/RiftWhOak:perSample_IntEB:PreFIN | Size: A | Dr By: Brian | 08/01/2016 | |