





 KITCHEN CABINETRY FLOOR PLAN
SCALE: 3/8" = 1' 0"

Classic Bath Designs, Inc.
11544 Sheldon St., Sun Valley, CA 91352
818.767.1144 fax: 818.767.1278




Cust: Preston for Doshi	PO# KITCHEN	Scale: As Noted	K.0	
Approved _____	Job: FL-S_PreFIN/PG-HrdMDF_PerSample_IntEB:PreFIN	Size: A		

 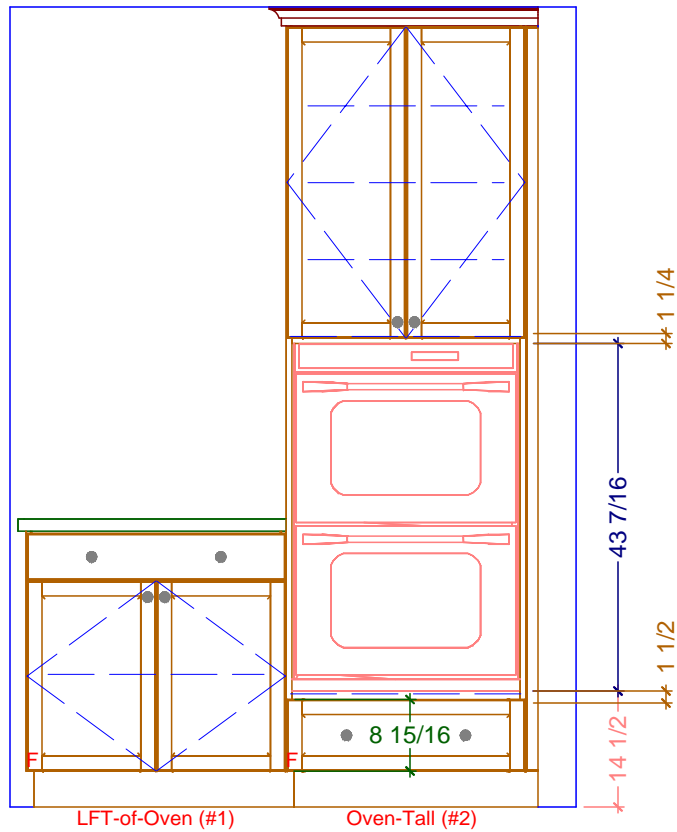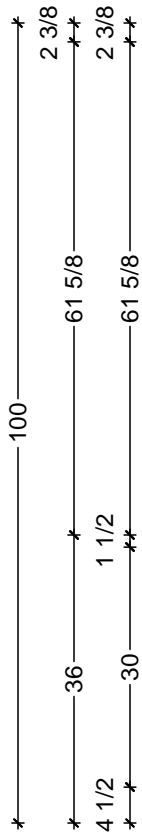 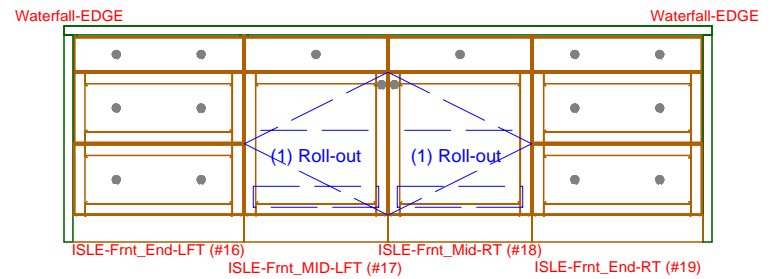

1 KITCHEN ELEVATION - OVEN WALL
SCALE: 1/2" = 1' 0"

 

2 KITCHEN ELEVATION - ISLE FRONT
SCALE: 3/8" = 1' 0"

 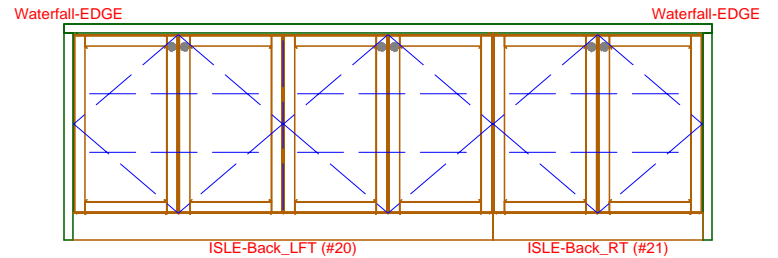 

3 KITCHEN ELEVATION - ISLE FRONT
SCALE: 3/8" = 1' 0"

Classic Bath Designs, Inc.
11544 Sheldon St., Sun Valley, CA 91352
818.767.1144 fax: 818.767.1278

Cust: Preston for Doshi

PO# KITCHEN

Scale: As Noted

Room

Approved _____


Job: FL-S_PreFIN/PG-HrdMDF_PerSample_IntEB:PreFIN

Size: A

Dr By: Brian

02/11/2021


K.1

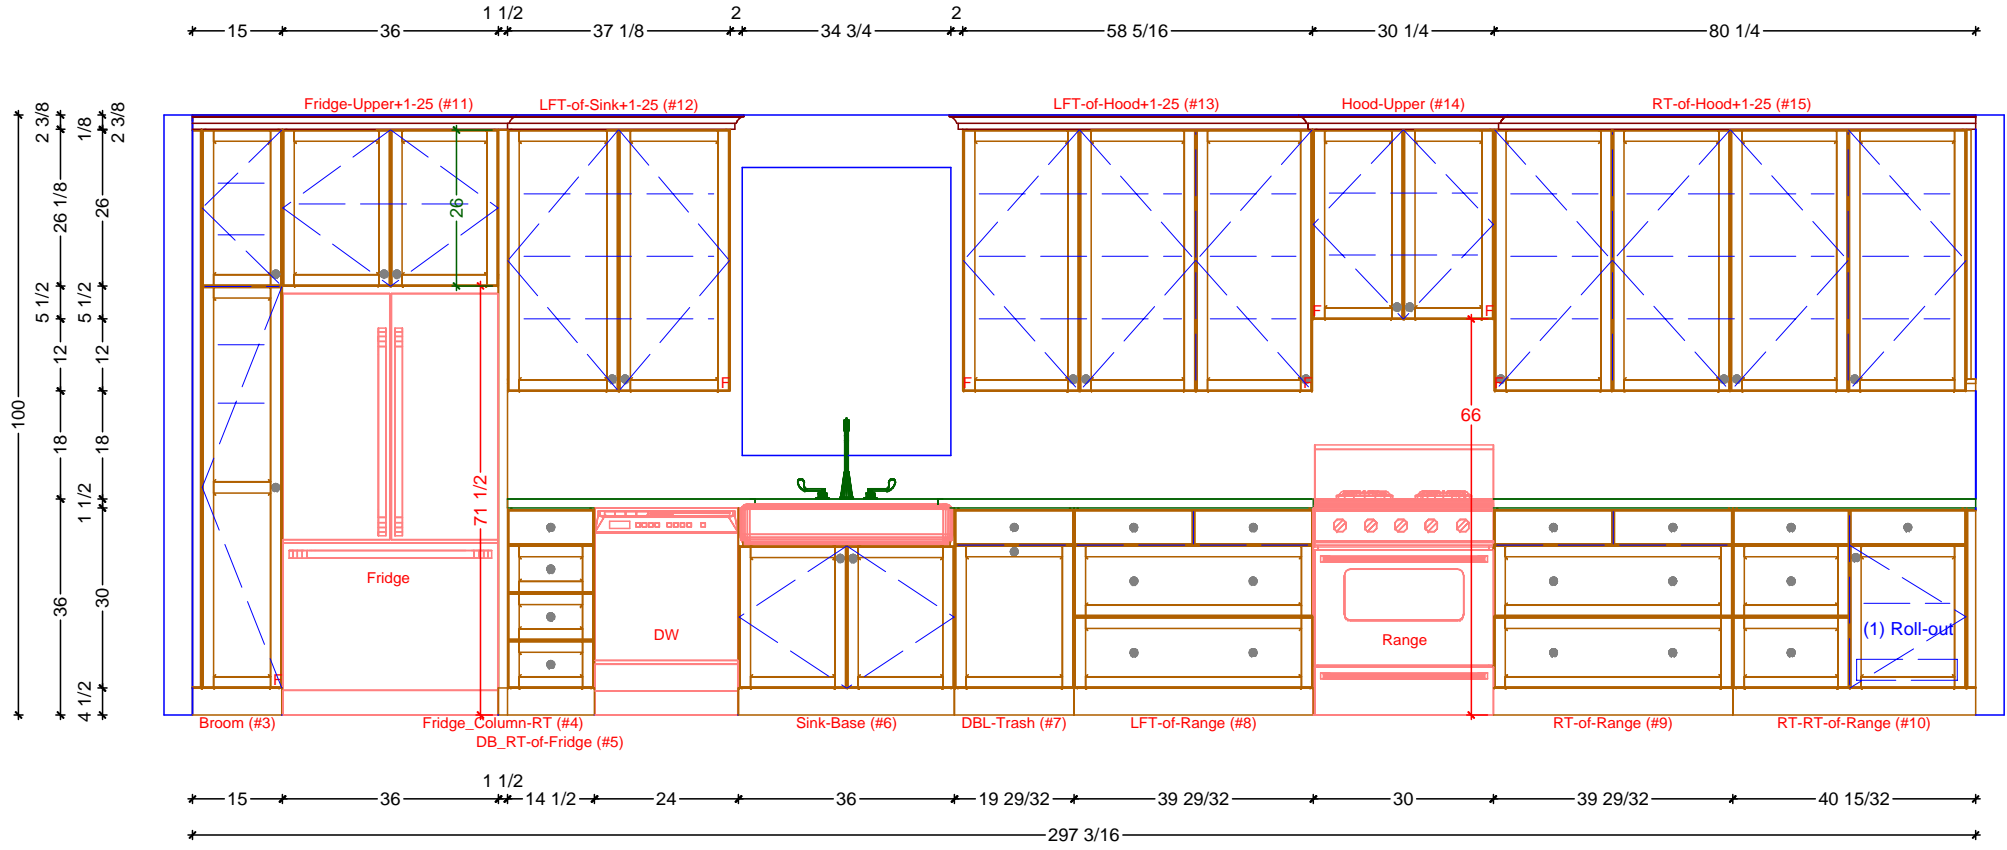

1 KITCHEN ELEVATION - FRIDGE /SINK/RANGE WALL
 SCALE: 3/8" = 1' 0"

Classic Bath Designs, Inc.
 11544 Sheldon St., Sun Valley, CA 91352
 818.767.1144 fax: 818.767.1278

Cust: Preston for Doshi	PO# KITCHEN	Scale: As Noted		K.2
Approved _____	Job: FL-S_PreFIN/PG-HrdMDF_PerSample_IntEB:PreFIN	Size: A	Dr By: Brian 02/11/2021	

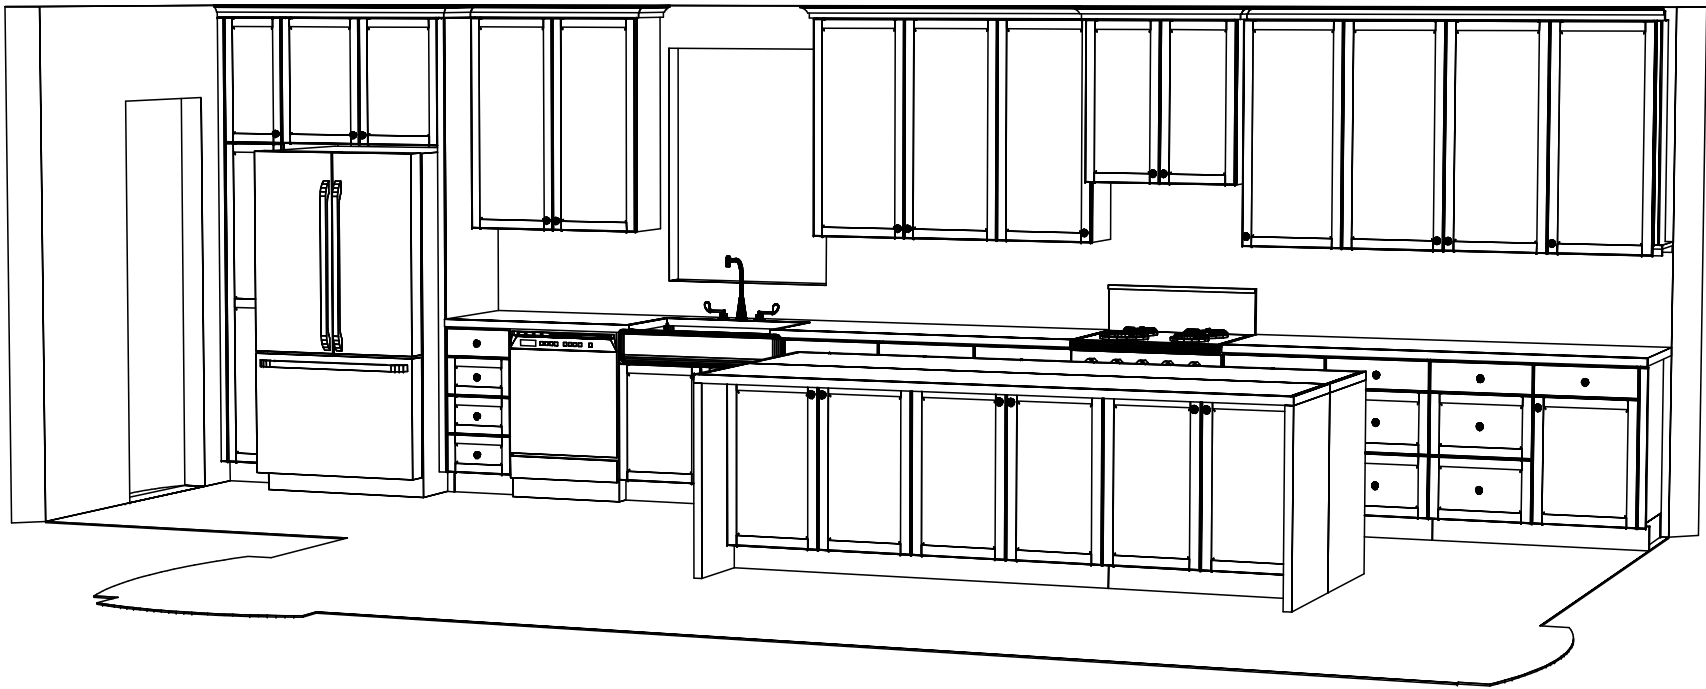

Classic Bath Designs, Inc.
 11544 Sheldon St., Sun Valley, CA 91352
 818.767.1144 fax: 818.767.1278



Cust: Preston for Doshi

PO# KITCHEN

Scale: As Noted

Approved _____


Job: FL-S_PreFIN/PG-HrdMDF_PerSample_IntEB:PreFIN

Size: A

Dr By: Brian

02/11/2021

Persp

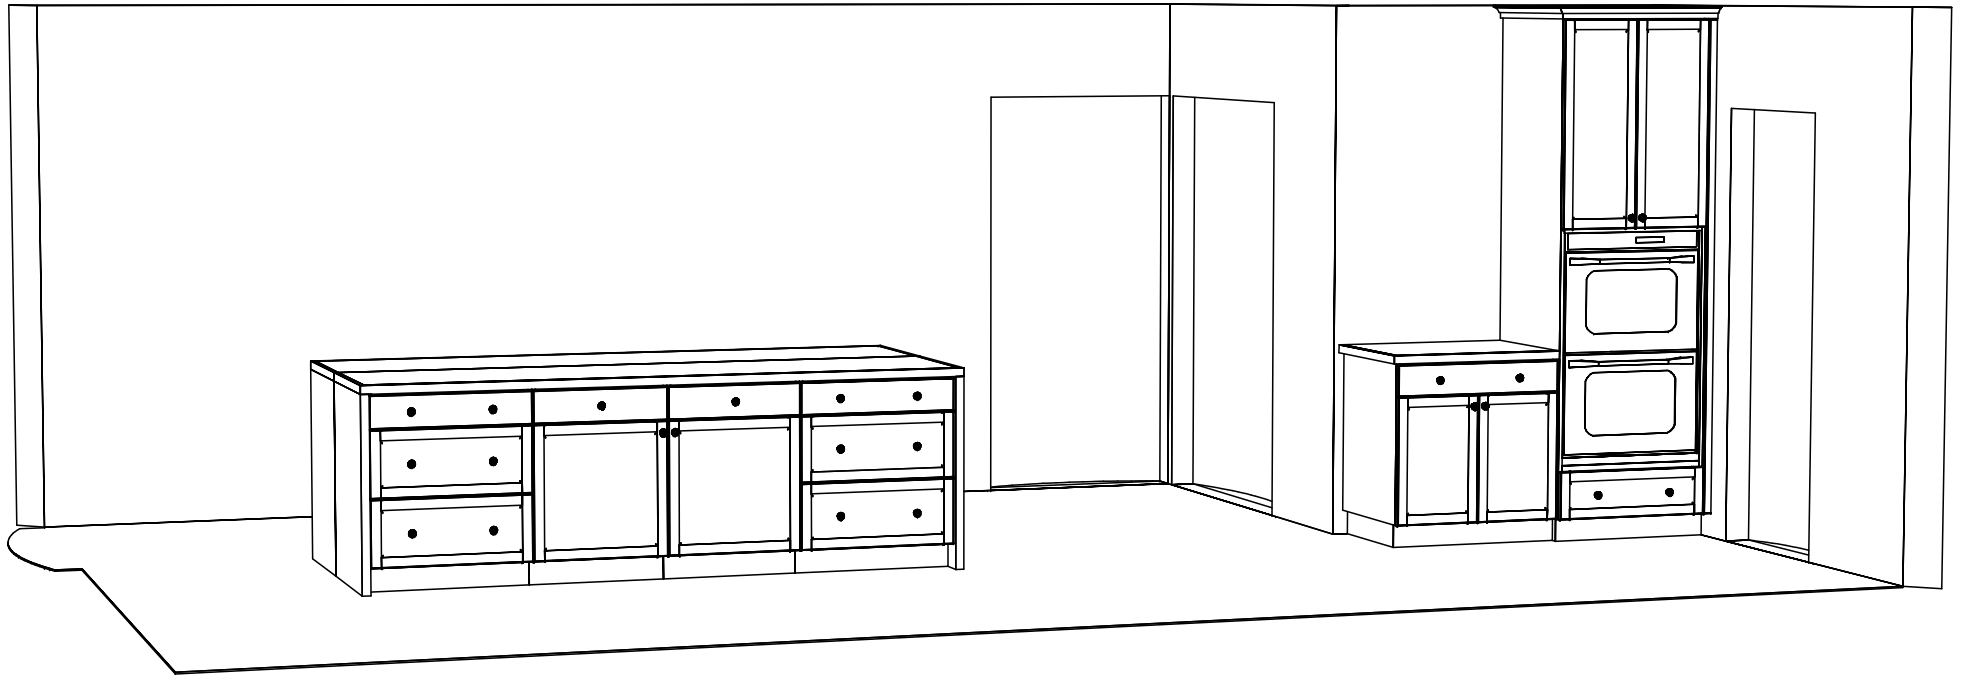

Classic Bath Designs, Inc.
 11544 Sheldon St., Sun Valley, CA 91352
 818.767.1144 fax: 818.767.1278



Cust: Preston for Doshi

PO# KITCHEN

Scale: As Noted

Approved _____

Job: FL-S_PreFIN/PG-HrdMDF_PerSample_IntEB:PreFIN

Size: A

Dr By: Brian

02/11/2021

Persp