



-----235.250-----
 -----23.000----- 35.875 2.000 33.188 * 33.188 2.000 67.500 0.750 36.000 1.750 *
 -----15.000----- 26.750 * 26.000 * 34.500 * 18.000 * 24.000 * 36.000 * 15.750 * 36.000 * 1.750 *
 -----0.750-----

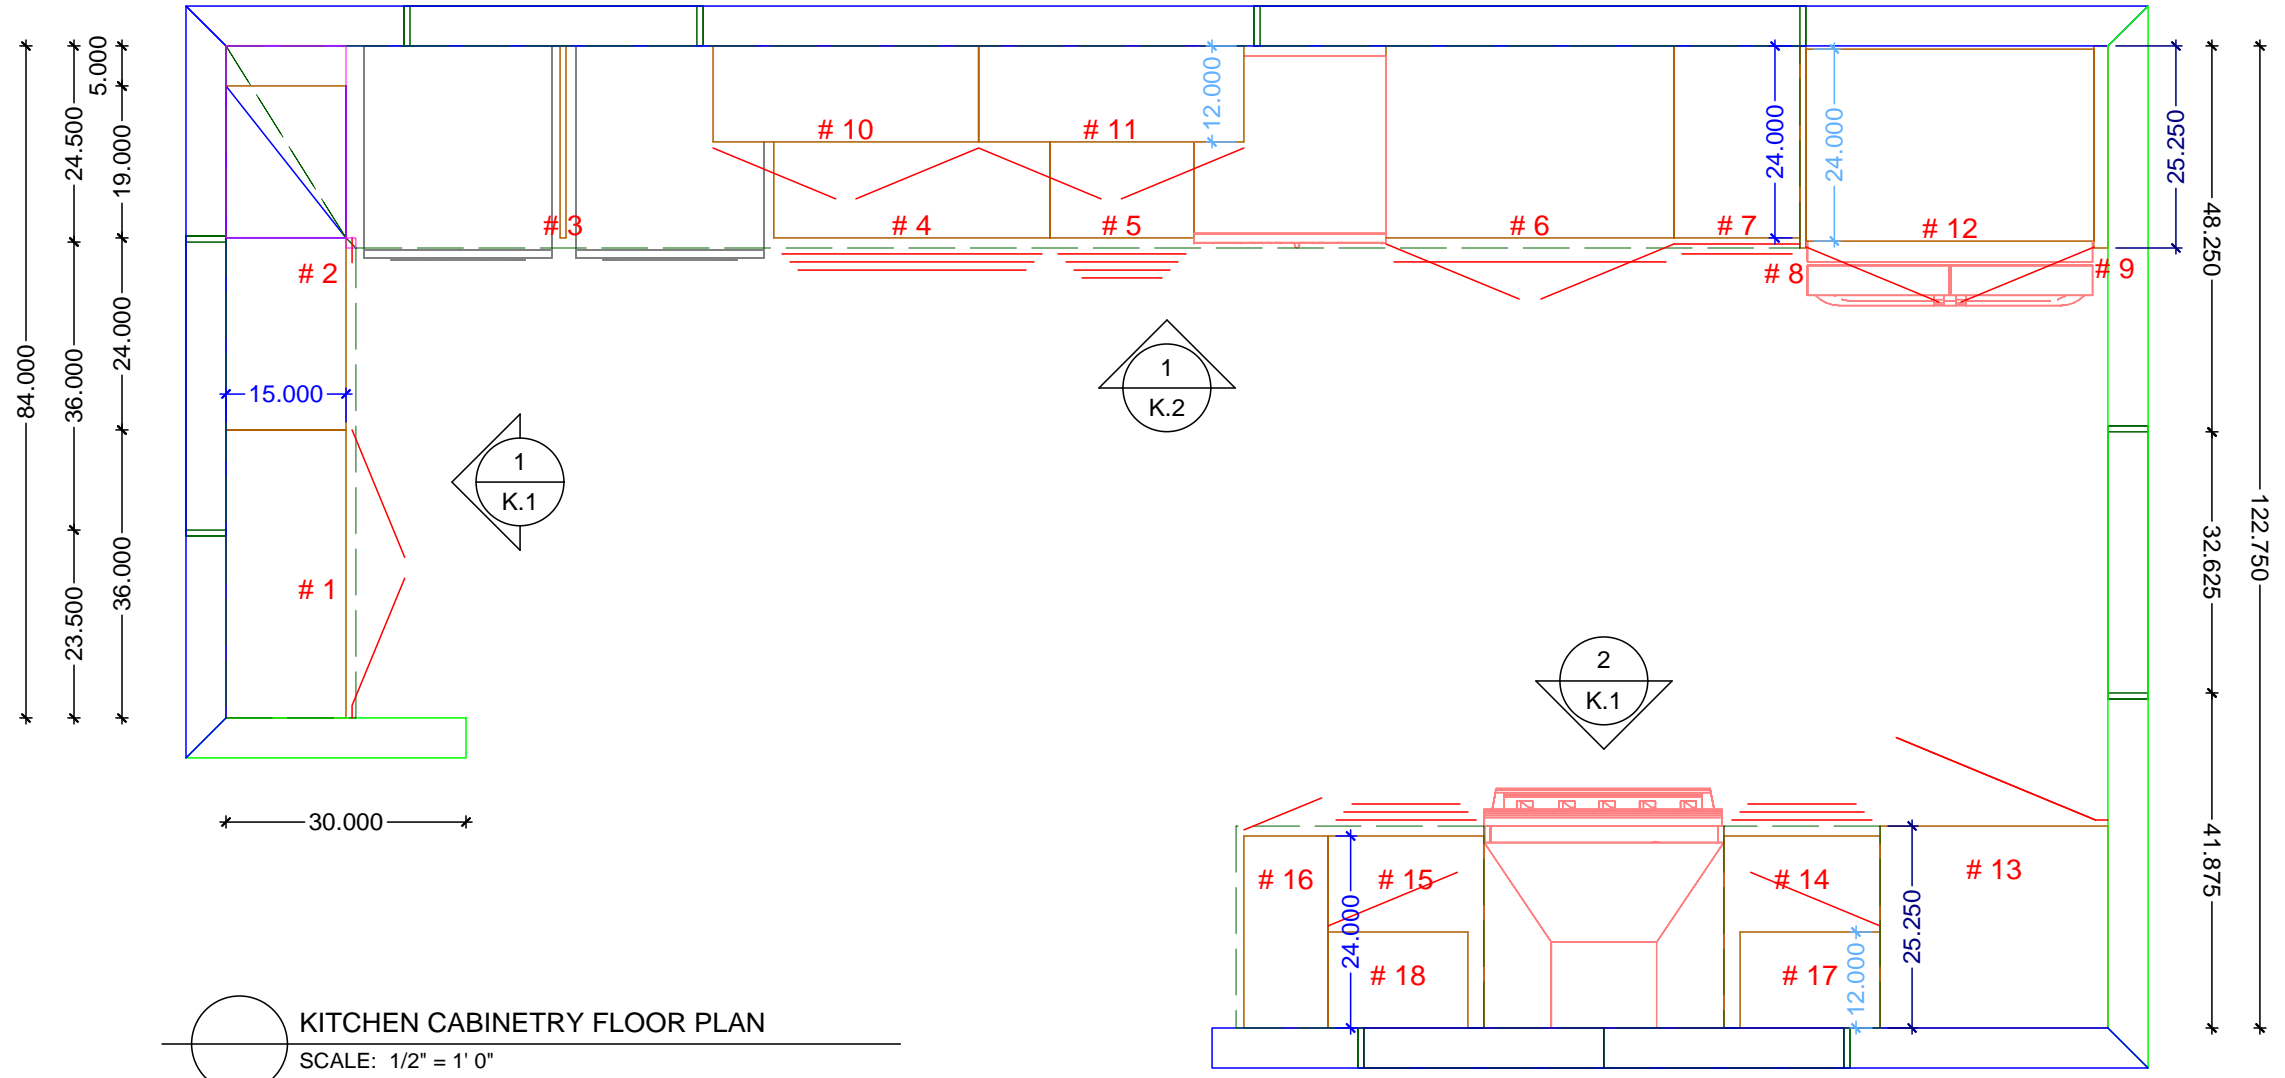


○ KITCHEN CABINETRY FLOOR PLAN
 SCALE: 1/2" = 1' 0"


10.500
 -----4.000----- 19.500 * 30.000 * 19.500 * 28.500 *
 -----4.500----- 13.000 * 34.000 * 4.500 * 28.500 *
 -----14.500----- 13.000 *
 -----112.000-----

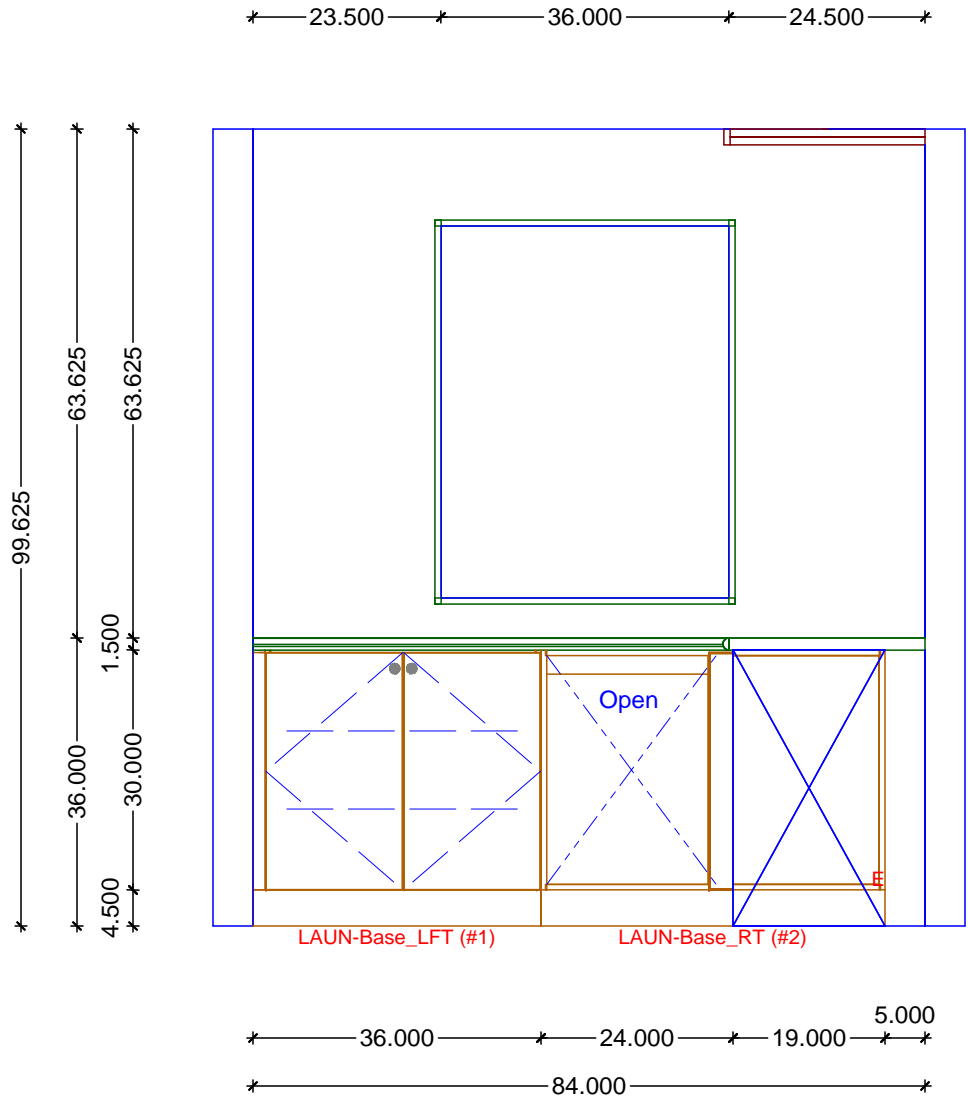

1 KITCHEN ELEVATION - LAUNDRY END WALL
SCALE: 1/2" = 1' 0"

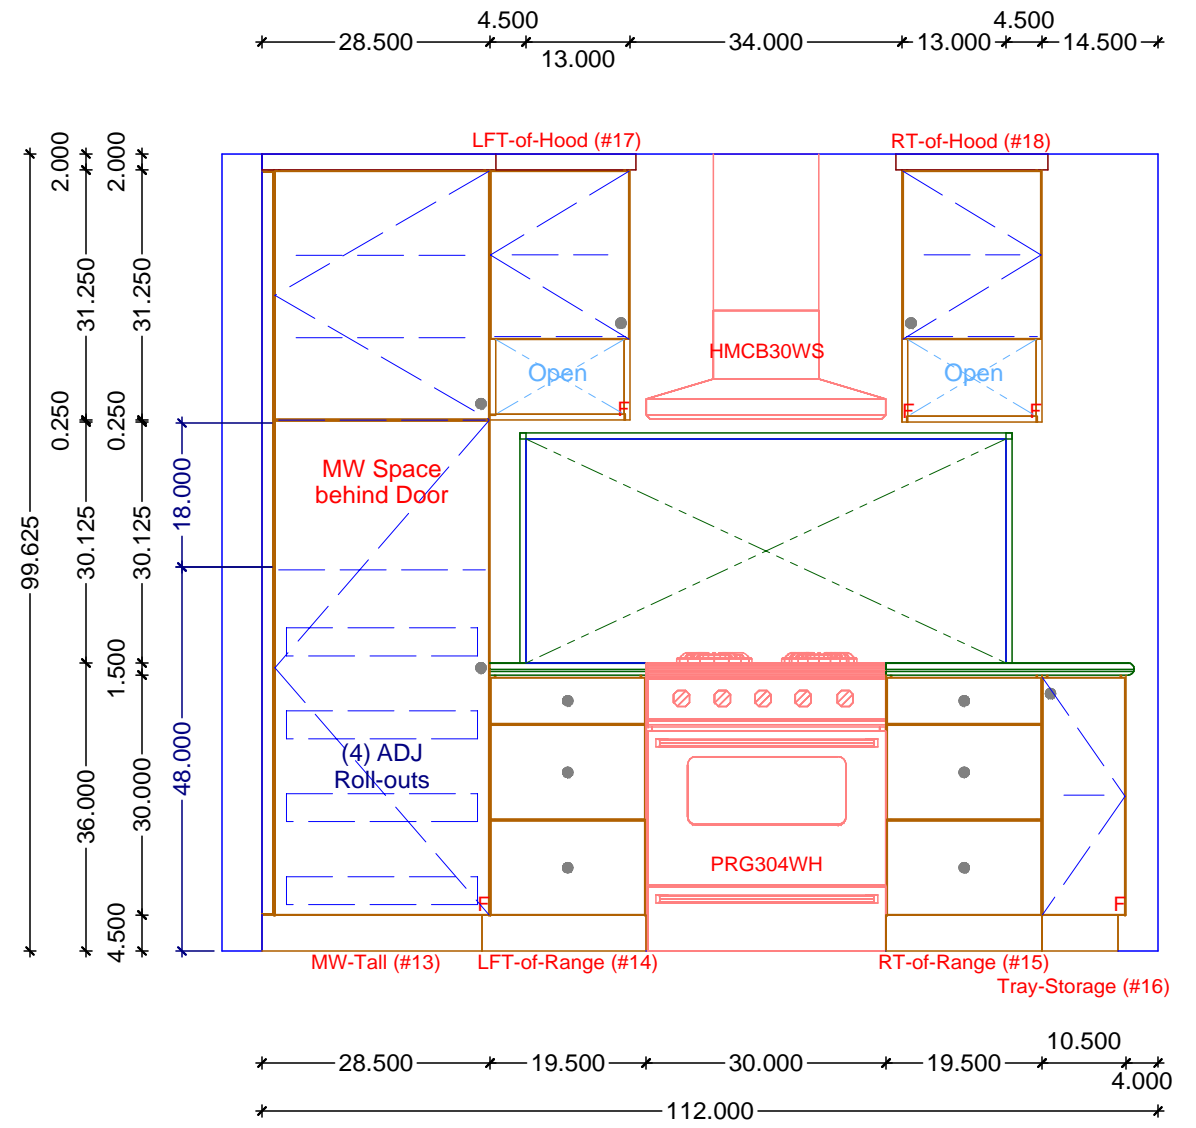

2 KITCHEN ELEVATION - PANTRY AND RANGE WALL
SCALE: 1/2" = 1' 0"

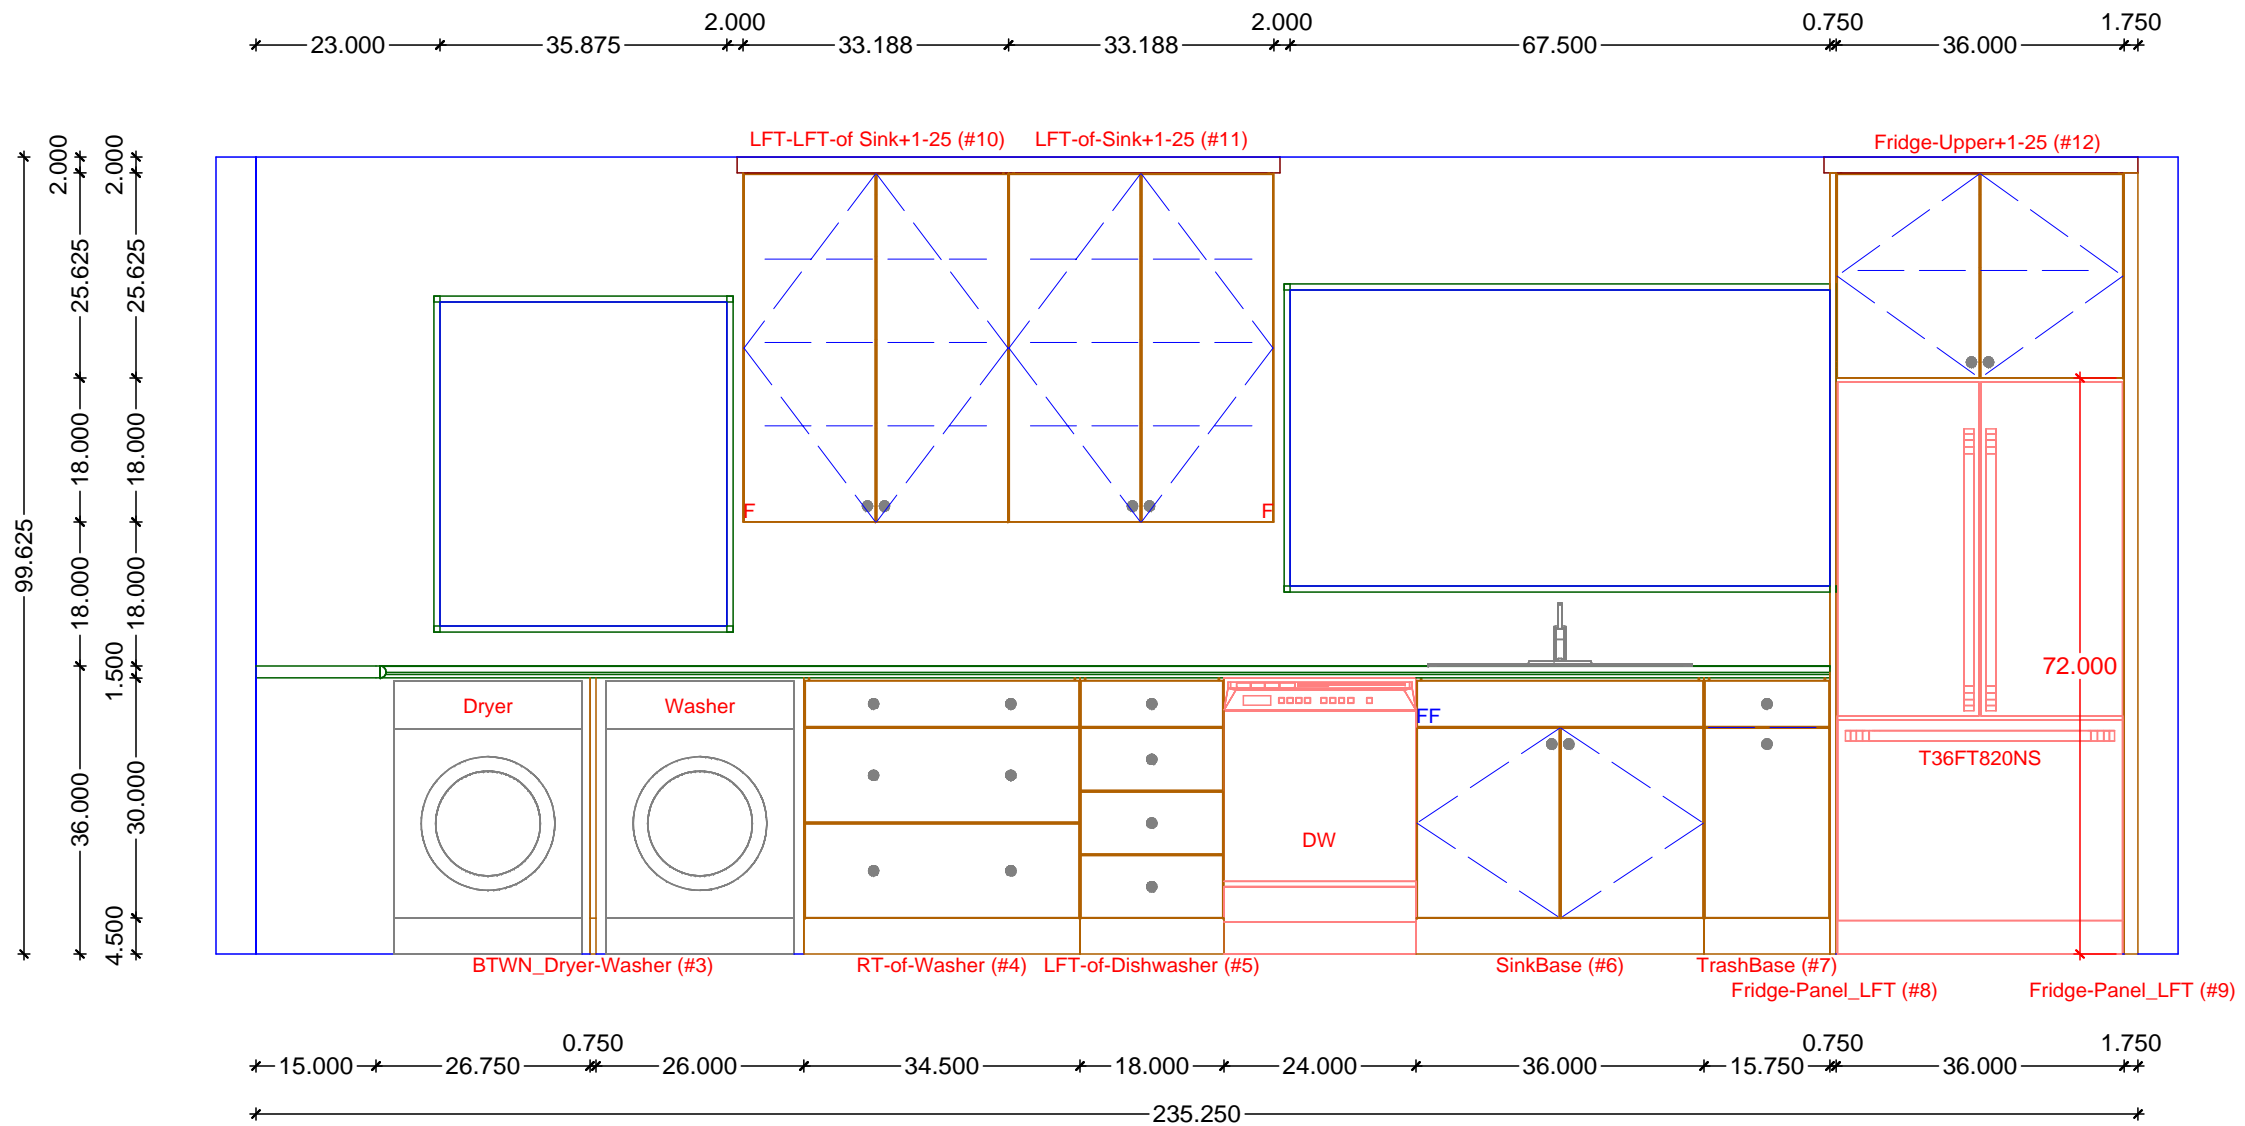

1 KITCHEN ELEVATION - LAUNDRY, SINK, AND FRIDGE WALL
 SCALE: 1/2" = 1' 0"





Classic Bath Designs, Inc.
 11544 Sheldon St., Sun Valley, CA 91352
 818.767.1144 fax: 818.767.1278



Cust: Stile for Daisy

Approved _____

PO# KITCH-LAUN

Job: FL-S_PreFIN/PG:SW-Dover-White_IntEB:PreFIN


Scale: As Noted

Size: L

Dr By: Brian

05/14/2021

Rndr

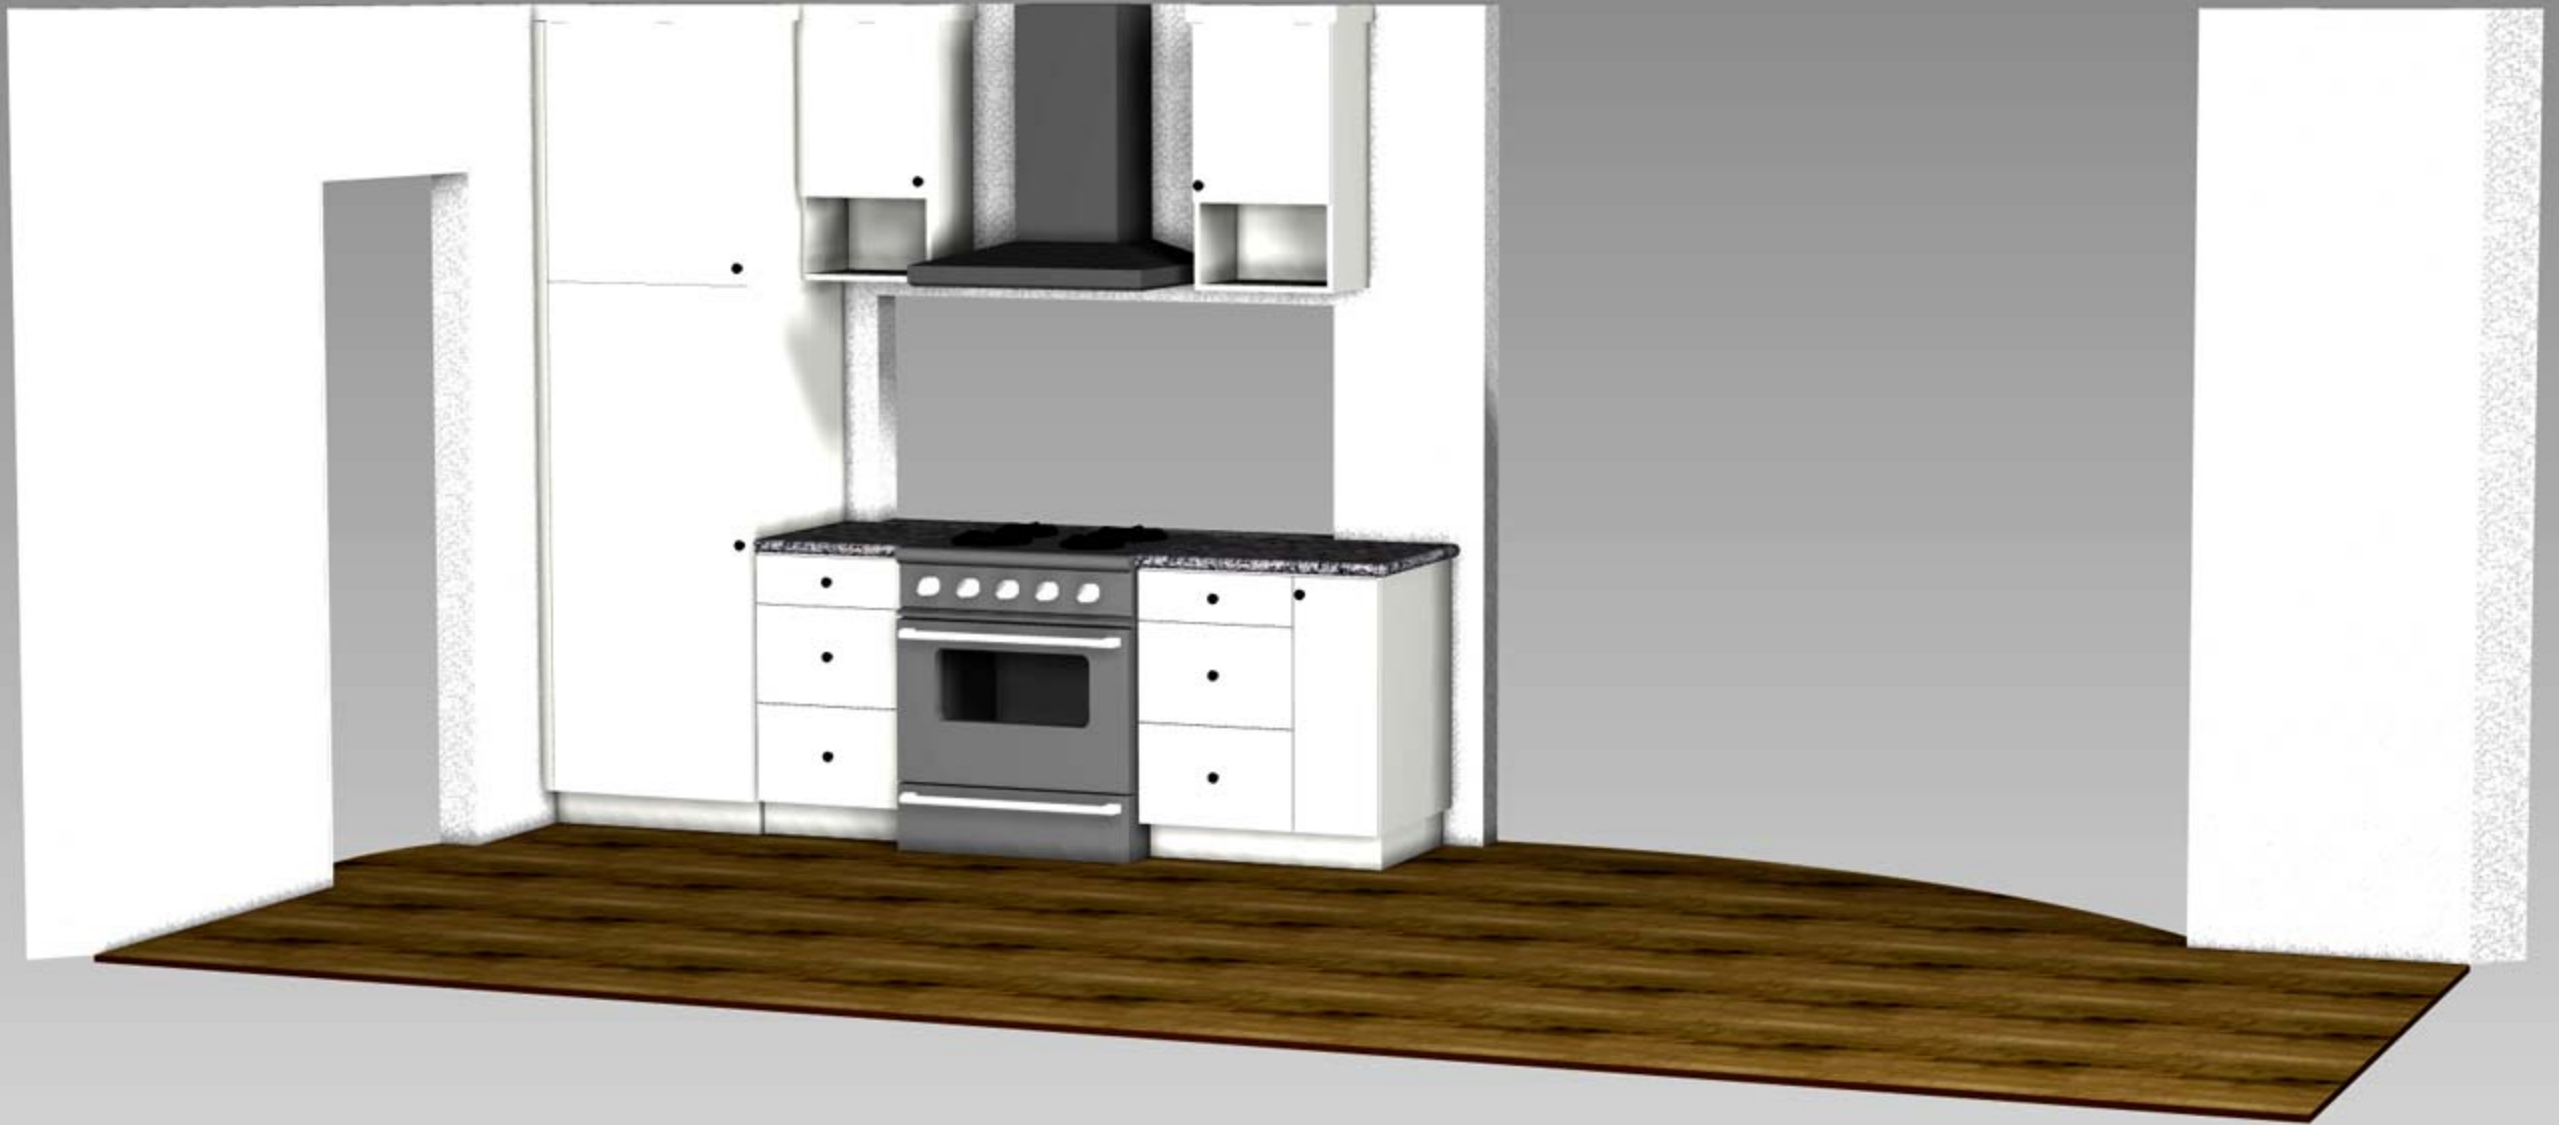

Classic Bath Designs, Inc.
 11544 Sheldon St., Sun Valley, CA 91352
 818.767.1144 fax: 818.767.1278



Cust: Stile for Daisy
 Approved _____

PO# KITCH-LAUN
 Job: FL-S_PreFIN/PG:SW-Dover-White_IntEB:PreFIN

Scale: As Noted
 Size: L

Dr By: Brian
 05/14/2021

Rndr