


\*-----181-----\*  
 \*-----40-----\*-----64-----\*-----40-----<sup>1/2</sup>-----36 1/2-----\*  
 \*-----40-----\*-----64-----\*-----40-----\*-----37-----\*

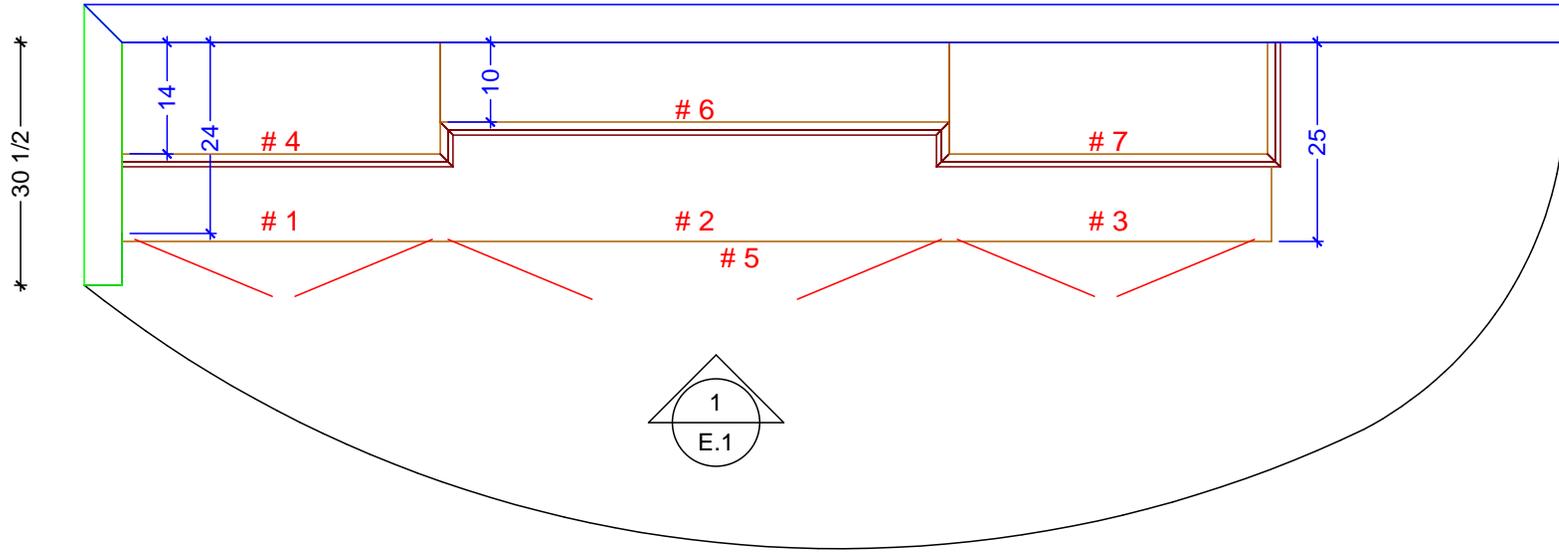


○ CABINETY FLOOR PLAN  
 SCALE: 1/2" = 1' 0"

**Classic Bath Designs, Inc.**  
 11544 Sheldon St., Sun Valley, CA 91352  
 818.767.1144 fax: 818.767.1278



Cust: <b>Weddington</b>		PO# <b>EntCNTR</b>	Scale: <b>As Noted</b>		<b>E.0</b>
Approved _____	Job: <b>FF-None_StG/Alder:perSample_IntEB:StG</b>	<b>Size: A</b>	Dr By: <b>Brian</b>	<b>11/15/15</b>	

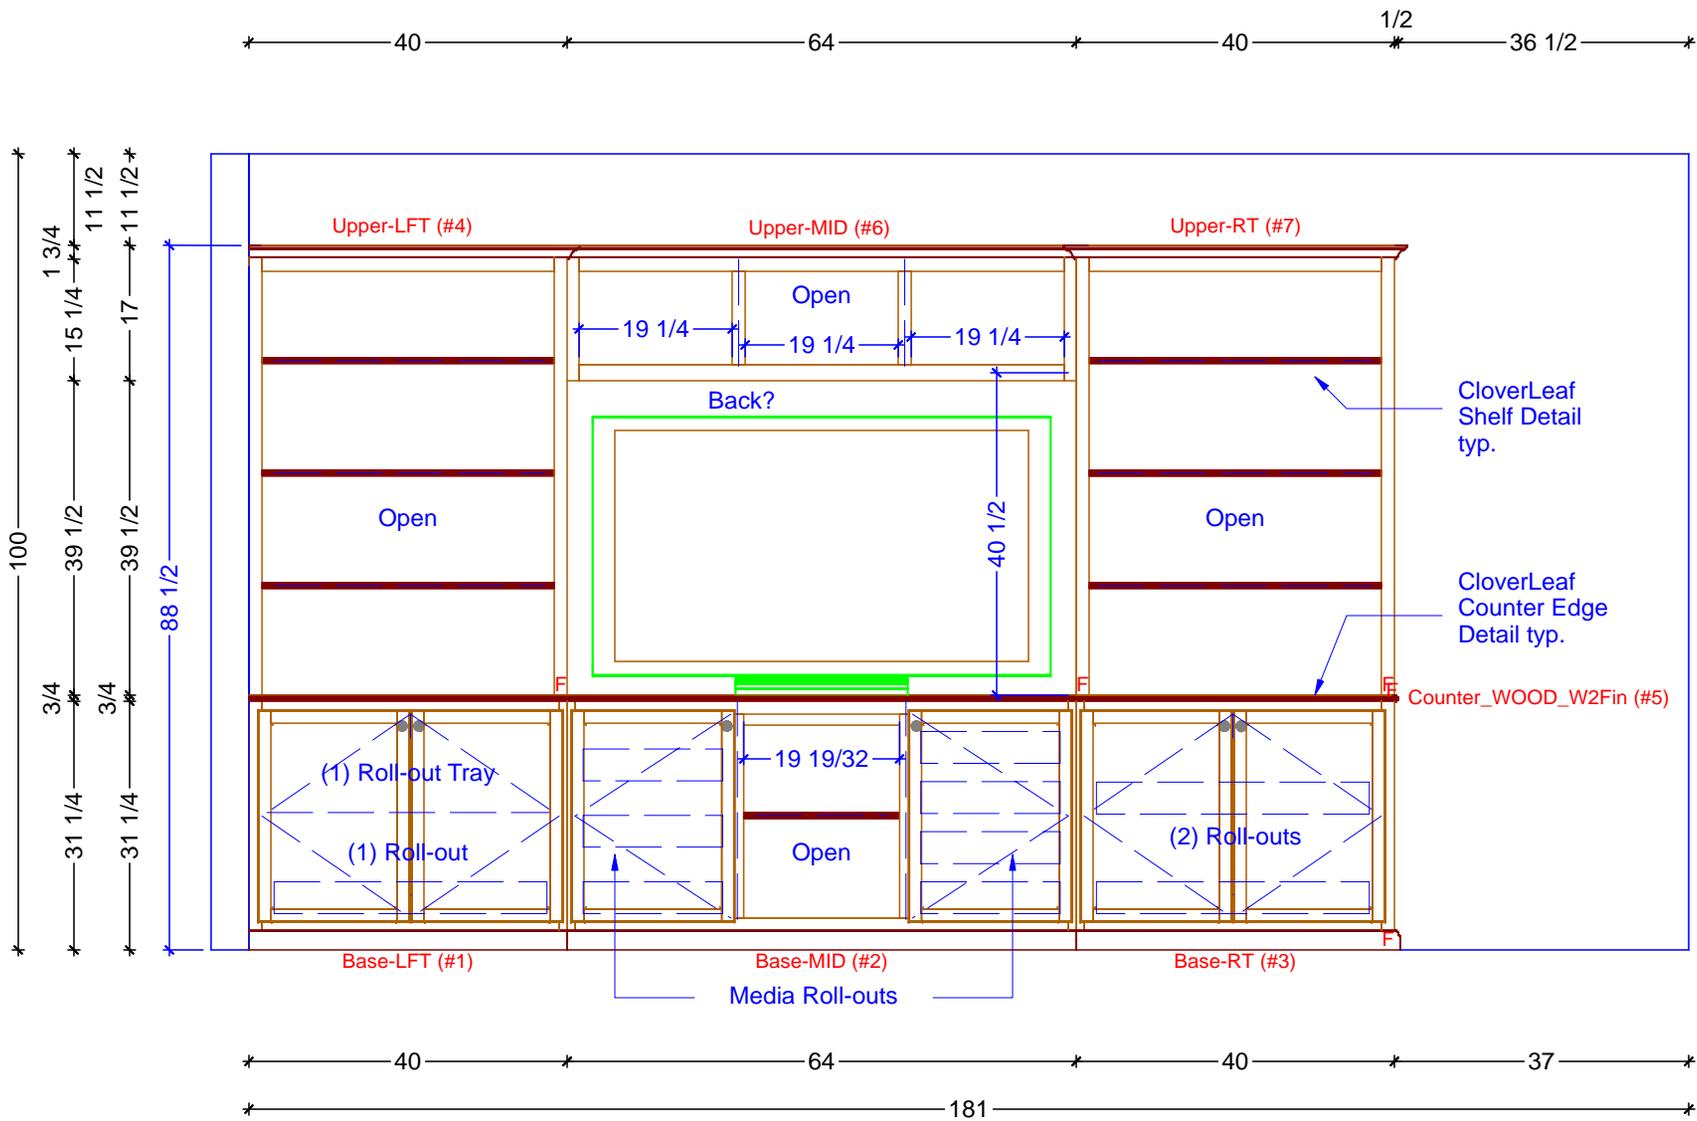

1 CABINETRY ELEVATION  
SCALE: 1/2" = 1' 0"

**Classic Bath Designs, Inc.**  
11544 Sheldon St., Sun Valley, CA 91352  
818.767.1144 fax: 818.767.1278



Cust: Weddington

PO# EntCNTR

Scale: As Noted

Approved \_\_\_\_\_

Job: FF-None\_StG/Alder:perSample\_IntEB:StG

Size: A

Dr By: Brian

11/15/15

E.1



**Classic Bath Designs, Inc.**  
 11544 Sheldon St., Sun Valley, CA 91352  
 818.767.1144 fax: 818.767.1278



Cust: <b>Weddington</b>	PO# <b>EntCNTR</b>	Scale: <b>As Noted</b>	<b>Rndr</b>	
Approved _____	Job: <b>FF-None_StG/Alder:perSample_IntEB:StG</b>	<b>Size: A</b>		