


KITCHEN CABINETRY FLOOR PLAN
 SCALE: 1/2" = 1' 0"

Classic Bath Designs, Inc.
 11544 Sheldon St., Sun Valley, CA 91352
 818.767.1144 fax: 818.767.1278




Cust: 1128 Ogden	PO# DWELLING	Scale: As Noted	KITCHENS_02-05	K.0
Approved _____	Job: FL-S_POs_PreFIN/PreFIN_IntEB:PreFIN	Size: A	Dr By: Brian	

1 1/2
 ** 23 1/4 * 36 * 23 1/4 * 38 *

N_Above-LFT (#206) N_Above-Hood (#208) N_Above-RT (#210)
 N_LFT-of-Hood+1-25 (#207) N_Hood-Upper (#209) N_RT-of-Hood+1-25 (#211) Fridge_Upper (#212)

117 3/4
 * 2 *
 * 19 3/4 *
 * 2 *
 * 19 3/4 *
 * 12 *
 * 12 *
 * 1/8 *
 * 27 *
 * 26 7/8 *
 * 21 *
 * 21 *
 * 3/4 *
 * 31 *
 * 30 1/4 *

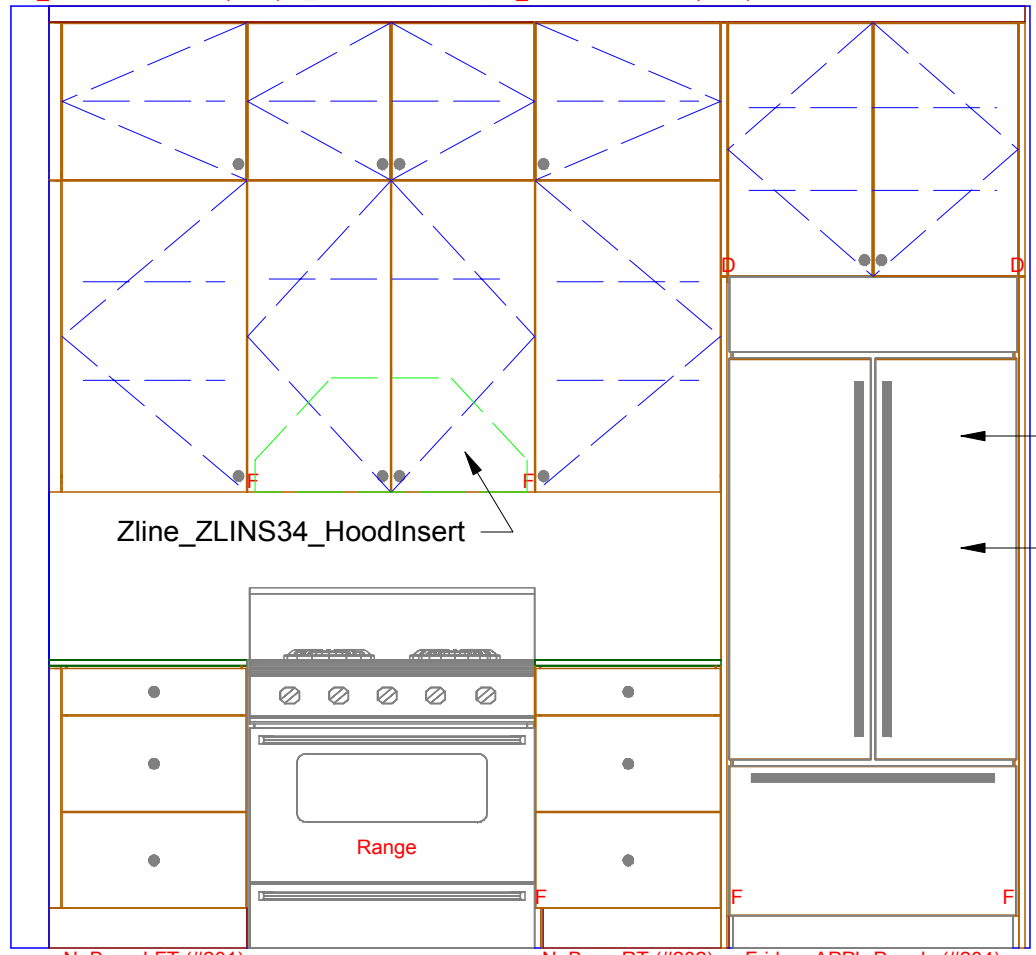

SubZero_BI-36UFD
 set as 1/4" Inset.
 1/4" T Appliances Panels


N_Base-LFT (#201) N_Base-RT (#202) Fridge_APPL-Panels (#204)
 Fridge-Panel_LFT (#203) Fridge-Panel_RT (#205)

1 1/2
 ** 23 1/4 * 36 * 23 1/4 * 3/4 * 35 1/2 * 1/2 *
 * 1/2 * 3/4 *
 * 122 5/8 *

1 KITCHEN ELEVATION - FRIDGE AND RANGE WALL
 SCALE: 1/2" = 1' 0"

Classic Bath Designs, Inc.
 11544 Sheldon St., Sun Valley, CA 91352
 818.767.1144 fax: 818.767.1278


Cust: 1128 Ogden	PO# DWELLING	Scale: As Noted	KITCHENs_02-05	K2-5.1
Approved _____	Job: FL-S_POs_PreFIN/PreFIN_IntEB:PreFIN	Size: A	Dr By: Brian 03/30/2015	

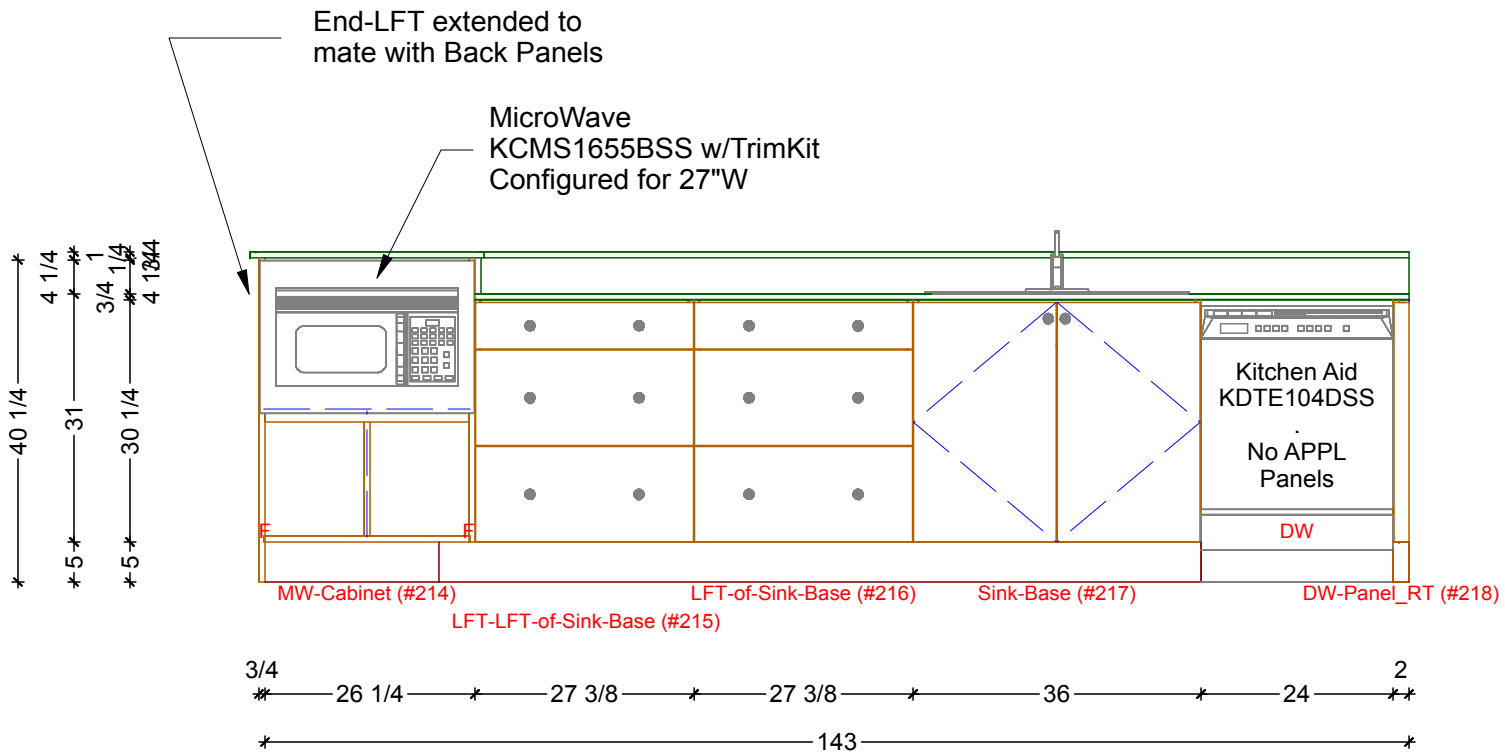


1 KITCHEN ELEVATION - SINK AND MICROWAVE RUN
SCALE: 1/2" = 1' 0"

Classic Bath Designs, Inc.
11544 Sheldon St., Sun Valley, CA 91352
818.767.1144 fax: 818.767.1278

Cust: 1128 Ogden	PO# DWELLING	Scale: As Noted	KITCHENs_02-05	K2-5.2
Approved _____	Job: FL-S_POs_PreFIN/PreFIN_IntEB:PreFIN	Size: A	Dr By: Brian 03/30/2015	

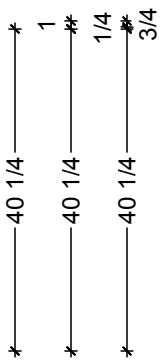

PENN_Panel_BACK (#213)

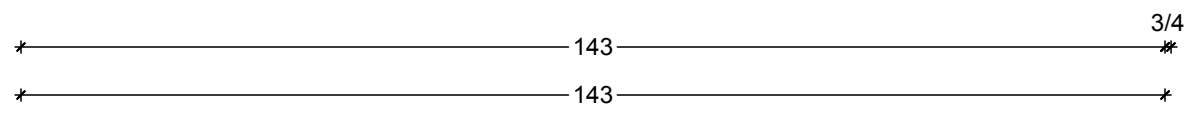

1 KITCHEN ELEVATION - PENNINSULA BACK PANELS
SCALE: 1/2" = 1' 0"

Classic Bath Designs, Inc.
11544 Sheldon St., Sun Valley, CA 91352
818.767.1144 fax: 818.767.1278



Cust: 1128 Ogden	PO# DWELLING	Scale: As Noted	KITCHENs_02-05	K2-5.3
Approved _____	Job: FL-S_POs_PreFIN/PreFIN_IntEB:PreFIN	Size: A	Dr By: Brian 03/30/2015	



Classic Bath Designs, Inc.
 11544 Sheldon St., Sun Valley, CA 91352
 818.767.1144 fax: 818.767.1278



Cust: 1128 Ogden	PO# DWELLING	Scale: As Noted	KITCHENS_02-05	Rndr
Approved _____	Job: FL-S_POs_PreFIN/PreFIN_IntEB:PreFIN	Size: A	Dr By: Brian	



Classic Bath Designs, Inc.
 11544 Sheldon St., Sun Valley, CA 91352
 818.767.1144 fax: 818.767.1278



Cust: 1128 Ogden	PO# DWELLING	Scale: As Noted	KITCHENS_02-05	Rndr
Approved _____	Job: FL-S_POs_PreFIN/PreFIN_IntEB:PreFIN	Size: A	Dr By: Brian	



Classic Bath Designs, Inc.
 11544 Sheldon St., Sun Valley, CA 91352
 818.767.1144 fax: 818.767.1278



Cust: 1128 Ogden	PO# DWELLING	Scale: As Noted	KITCHENS_02-05	Rndr
Approved _____	Job: FL-S_POs_PreFIN/PreFIN_IntEB:PreFIN	Size: A	Dr By: Brian	