



KITCHEN 01 CABINETRY FLOOR PLAN
 SCALE: 1/2" = 1'0"



Classic Bath Designs, Inc.
 11544 Sheldon St., Sun Valley, CA 91352
 818.767.1144 fax: 818.767.1278

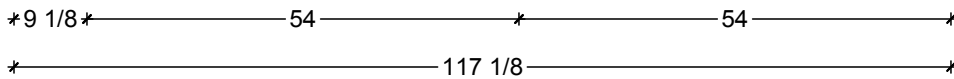

Cust: 1128 Ogden	PO# DWELLING	Scale: As Noted	KITCHEN_01	K1.0
Approved _____	Job: FL-S_POs_PreFIN/PreFIN_IntEB:PreFIN	Size: A	Dr By: Brian 04/11/2015	

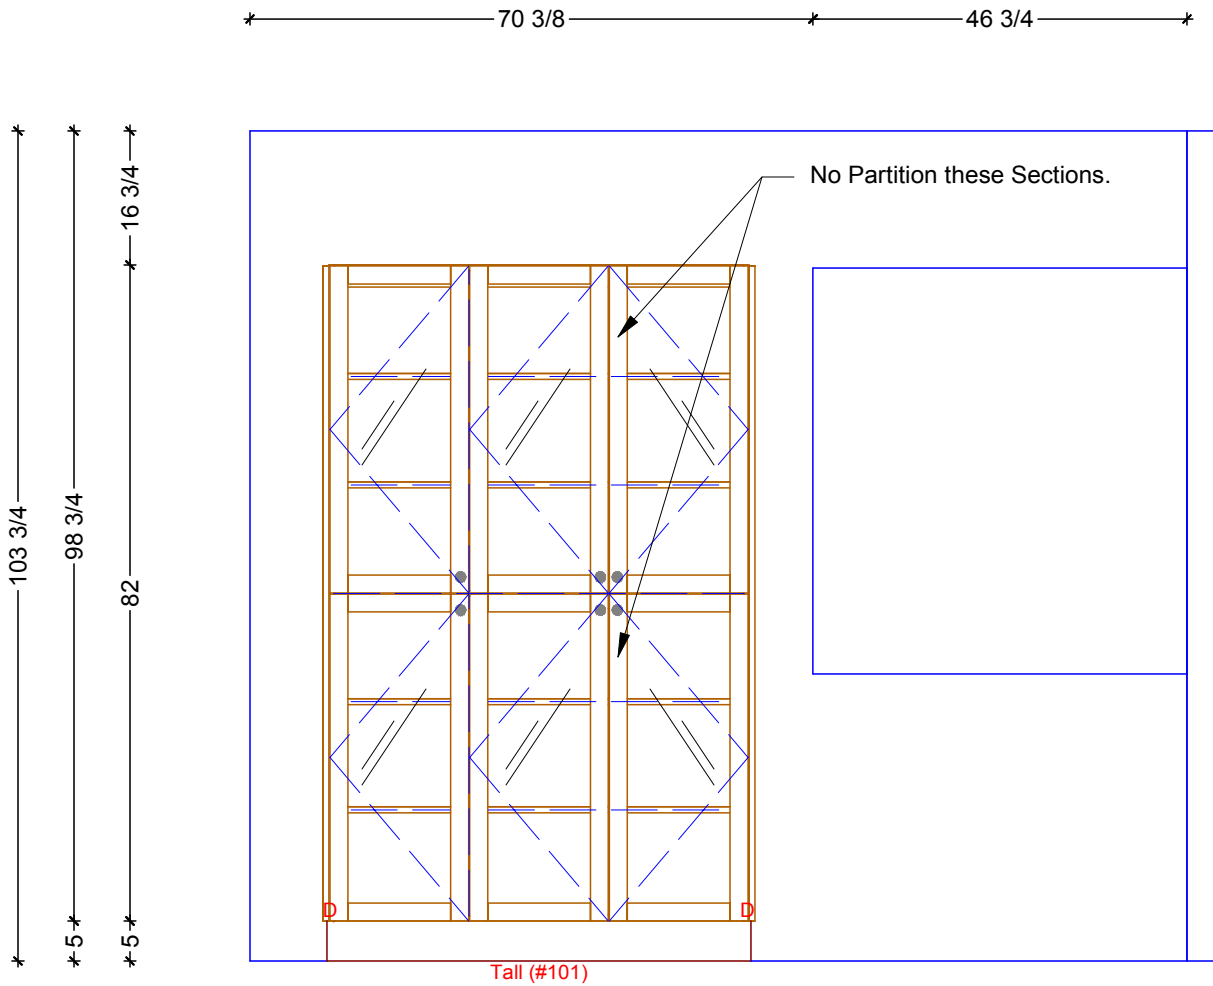

1 KITCHEN 01 ELEVATION - TALL
SCALE: 1/2" = 1' 0"

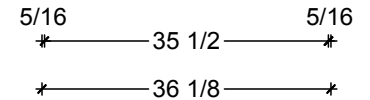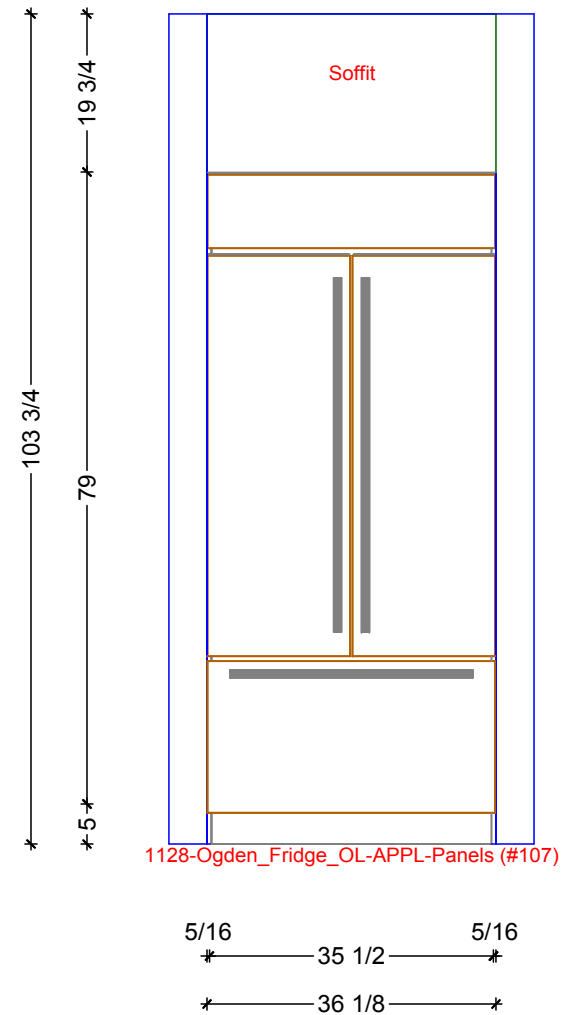

2 KITCHEN 01 ELEVATION - FRIDGE
SCALE: 1/2" = 1' 0"

Classic Bath Designs, Inc.
11544 Sheldon St., Sun Valley, CA 91352
818.767.1144 fax: 818.767.1278



Cust: 1128 Ogden

PO# DWELLING

Scale: As Noted

KITCHEN_01

Approved _____


Job: FL-S_POs_PreFIN/PreFIN_IntEB:PreFIN

Size: A

Dr By: Brian

04/11/2015

K1.1


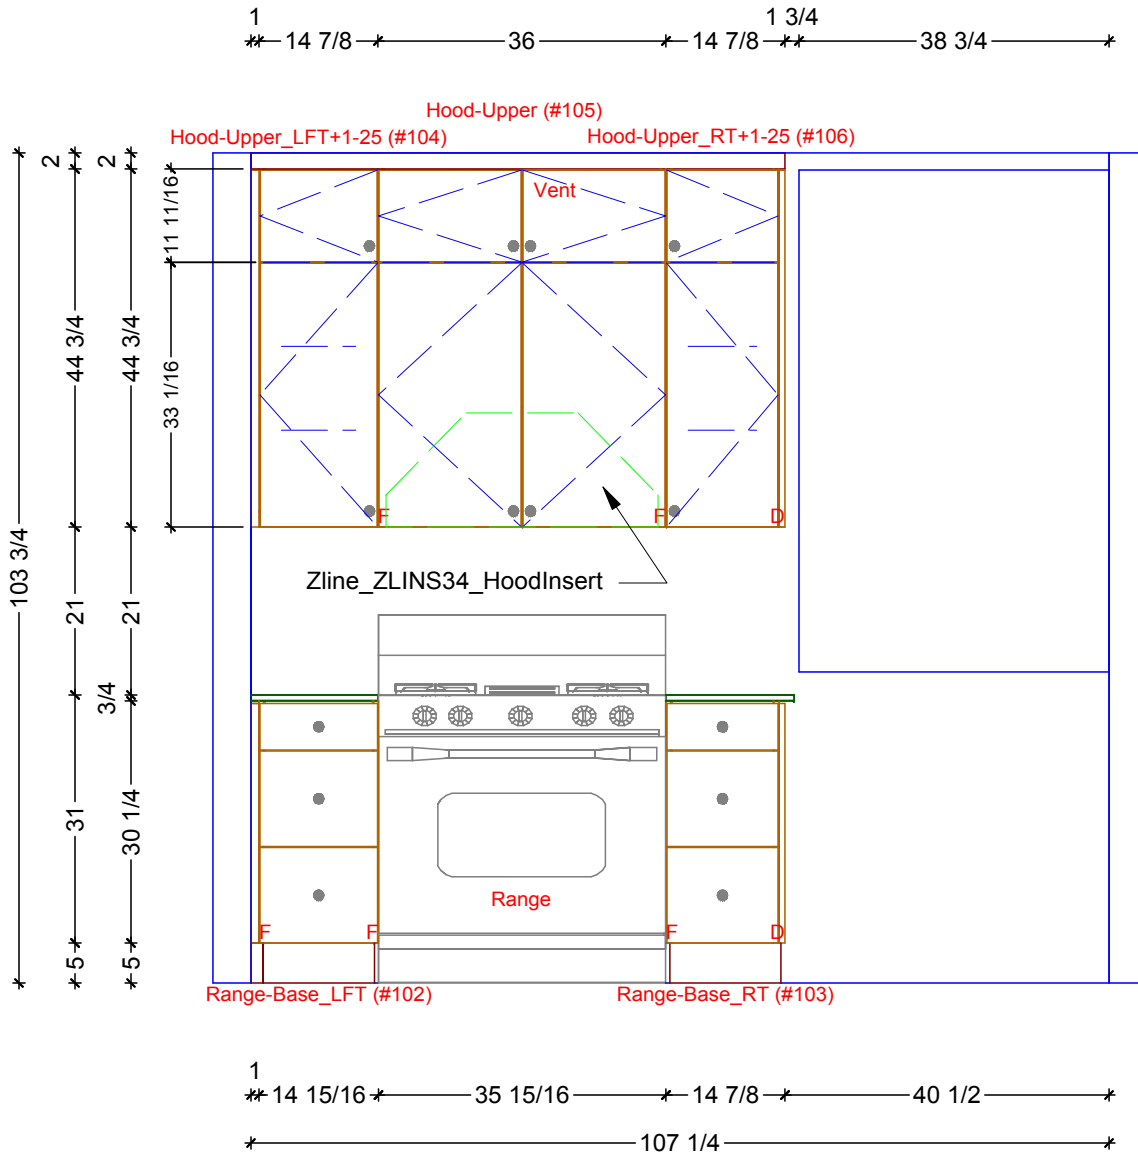


1 KITCHEN ELEVATION - NORTH
 SCALE: 1/2" = 1' 0"



Classic Bath Designs, Inc.
 11544 Sheldon St., Sun Valley, CA 91352
 818.767.1144 fax: 818.767.1278

Cust: 1128 Ogden	PO# DWELLING	Scale: As Noted	KITCHEN_01
Approved _____	Job: FL-S_POs_PreFIN/PreFIN_IntEB:PreFIN	Size: A	Dr By: Brian 04/11/2015

K1.2

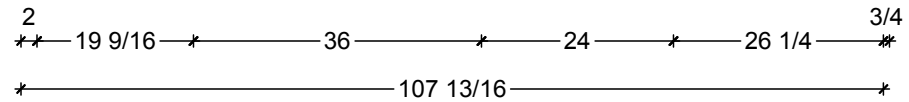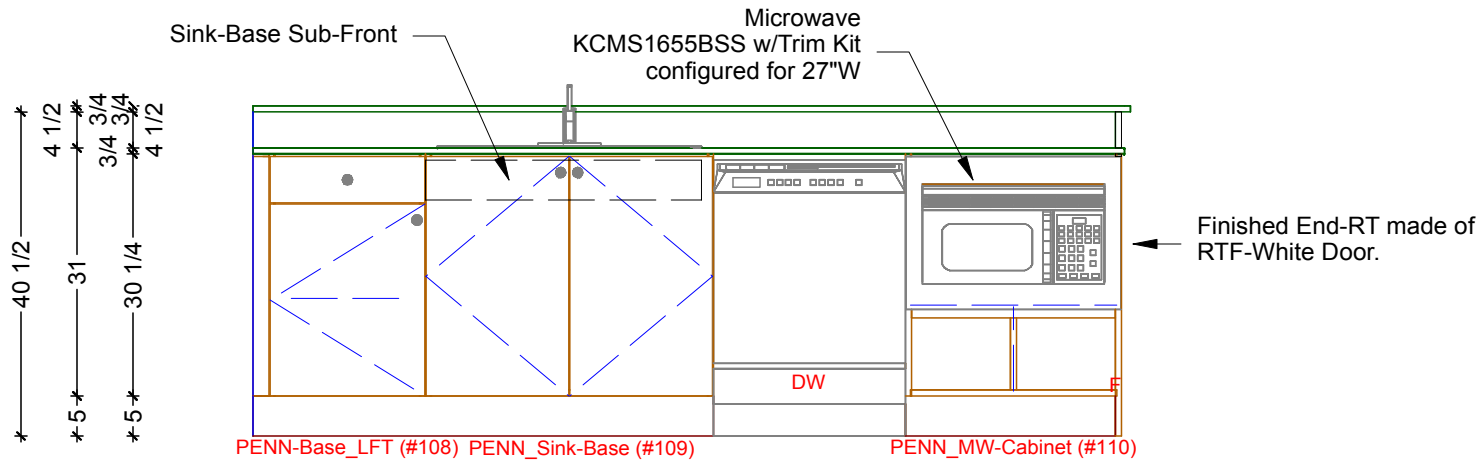

1 KITCHEN PENNINSULA ELEVATION - INSIDE
 SCALE: 1/2" = 1' 0"

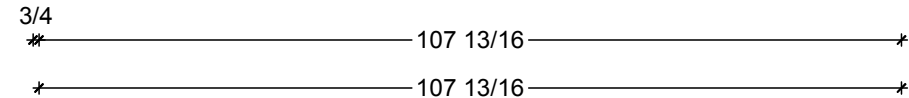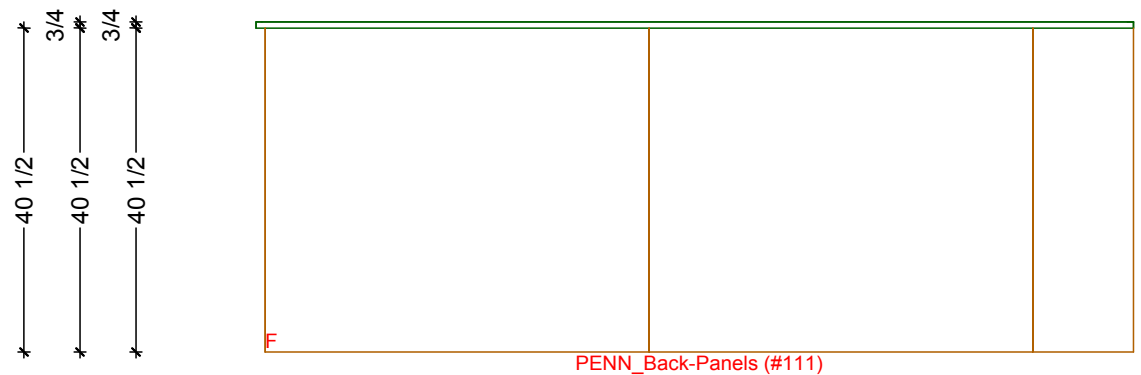

2 KITCHEN PENNINSULA ELEVATION - OUTSIDE
 SCALE: 1/2" = 1' 0"

Classic Bath Designs, Inc.
 11544 Sheldon St., Sun Valley, CA 91352
 818.767.1144 fax: 818.767.1278



Cust: 1128 Ogden	PO# DWELLING	Scale: As Noted	KITCHEN_01	K1.3
Approved _____	Job: FL-S_POs_PreFIN/PreFIN_IntEB:PreFIN	Size: A	Dr By: Brian 04/11/2015	



Classic Bath Designs, Inc.
 11544 Sheldon St., Sun Valley, CA 91352
 818.767.1144 fax: 818.767.1278



Cust: 1128 Ogden	PO# DWELLING	Scale: As Noted	KITCHEN_01	Rndr
Approved _____	Job: FL-S_POs_PreFIN/PreFIN_IntEB:PreFIN	Size: A	Dr By: Brian	



Classic Bath Designs, Inc. 
 11544 Sheldon St., Sun Valley, CA 91352
 818.767.1144 fax: 818.767.1278

Cust: 1128 Ogden	PO# DWELLING	Scale: As Noted	KITCHEN_01	Rndr
Approved _____	Job: FL-S_POs_PreFIN/PreFIN_IntEB:PreFIN	Size: A	Dr By: Brian	



Classic Bath Designs, Inc.
 11544 Sheldon St., Sun Valley, CA 91352
 818.767.1144 fax: 818.767.1278



Cust: 1128 Ogden	PO# DWELLING	Scale: As Noted	KITCHEN_01	Rndr
Approved _____	Job: FL-S_POs_PreFIN/PreFIN_IntEB:PreFIN	Size: A	Dr By: Brian	