

PLAN View - Base and Full-Height Cabinetry

Name: La Roca

Project: KITCHEN Cabinetry


Scale: 1:40

PREV: 7/28

Size: 'A' 8.5" x 11"

Dr. by: Brian

Date: 08.04.2019

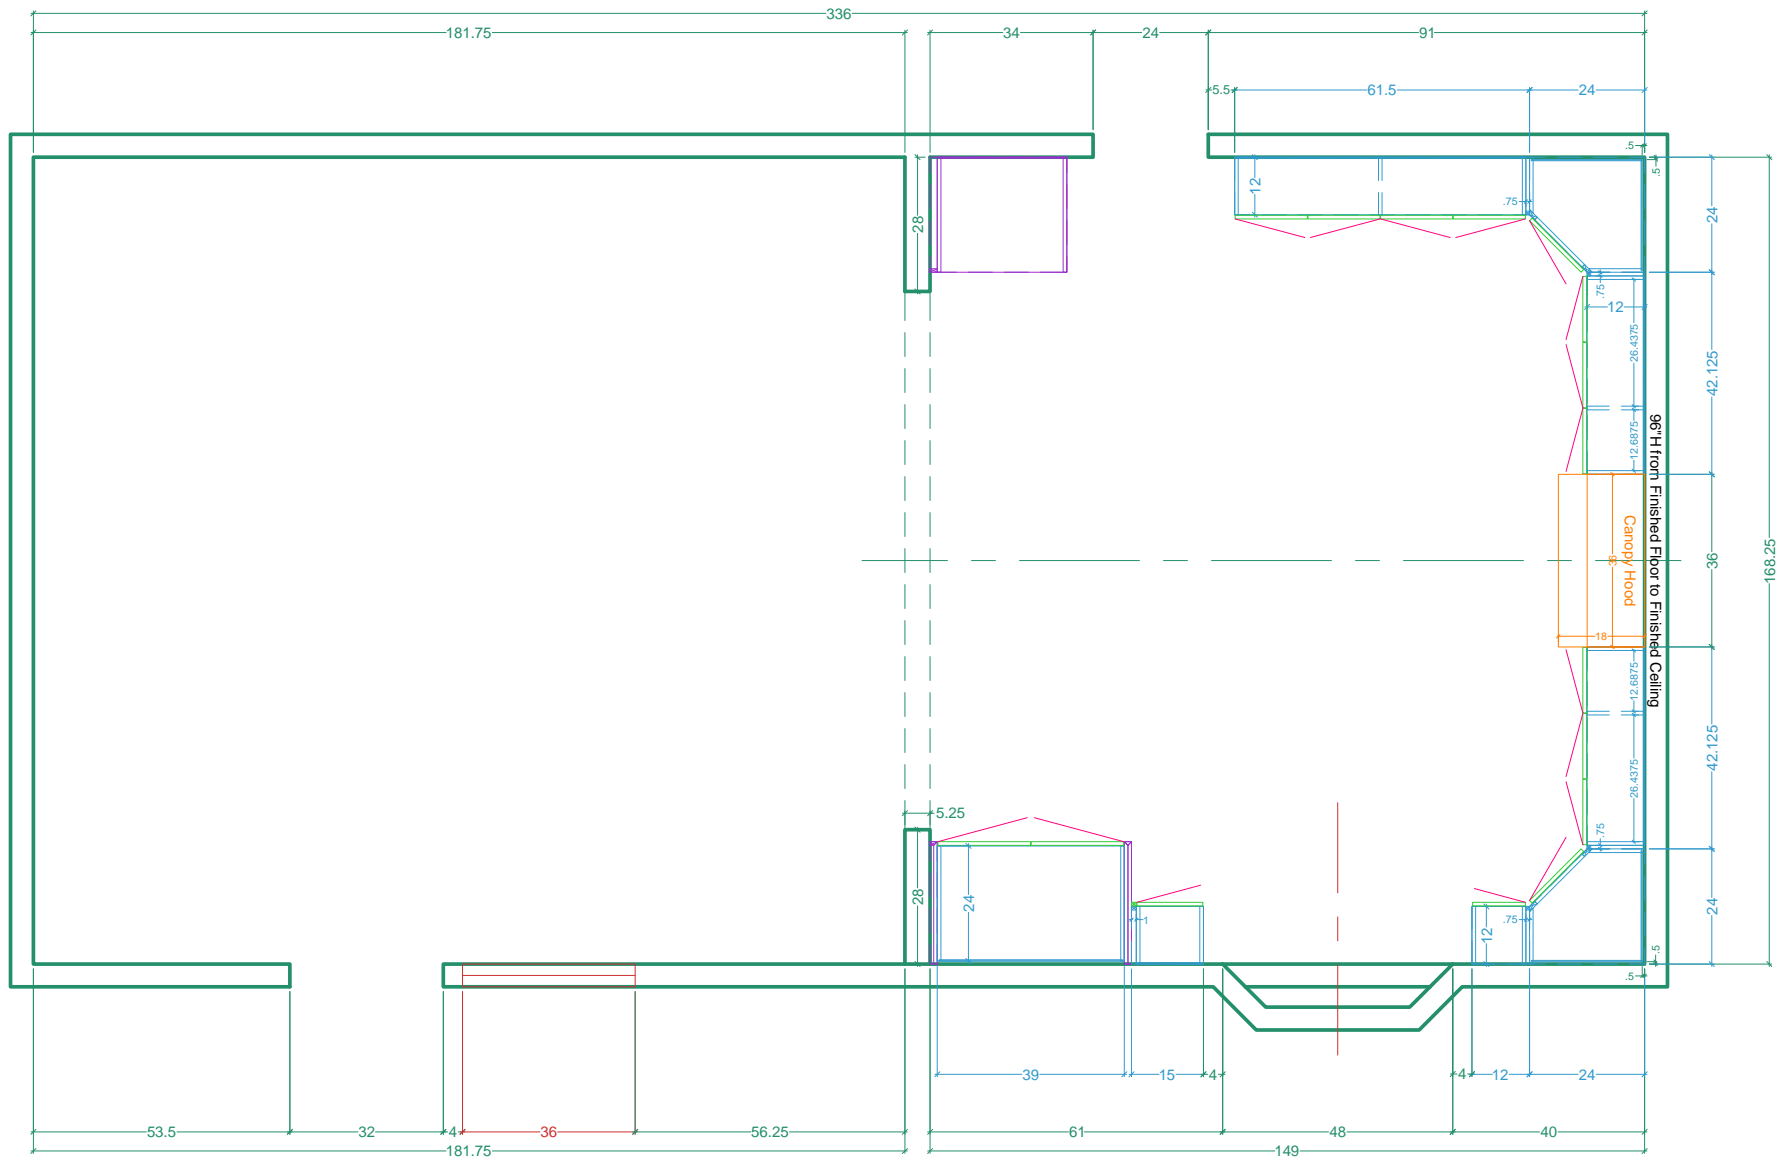

PLAN View - Upper Cabinetry

Name: La Roca

Scale: 1:40

Size: 'A' 8.5" x 11"

Project: KITCHEN Cabinetry

PREV: 7/28

Dr. by: Brian

Date: 08.04.2019