


KITCHEN CABINETRY FLOOR PLAN
 SCALE: 3/8" = 1' 0"

Classic Bath Designs, Inc.
 11544 Sheldon St., Sun Valley, CA 91352
 818.767.1144 fax: 818.767.1278


| | | | | |
|----------------|----------------------------------|-----------------|-------------------------|-----|
| Cust: LaRoca | PO# DWELLING | Scale: As Noted | KITCHEN | K.0 |
| Approved _____ | Job: FL-S_PreFIN/PG_IntEB:PreFIN | Size: A | Dr By: Brian 08/10/2019 | |

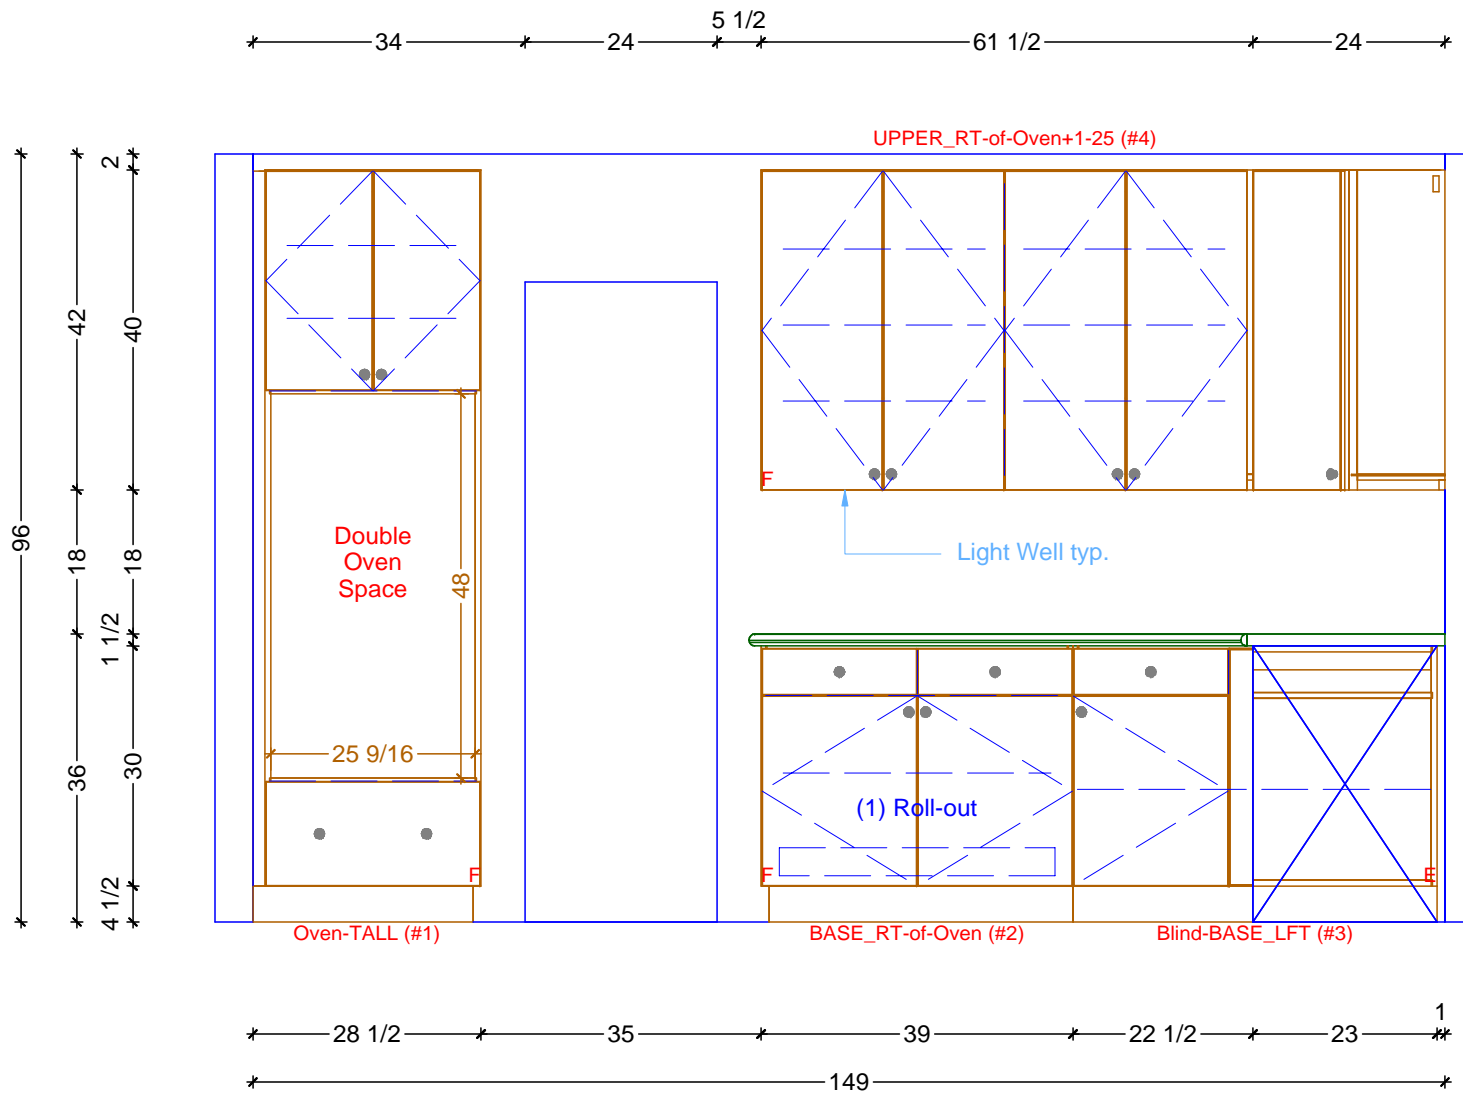

1 KITCHEN ELEVATION - OVEN WALL
 SCALE: 1/2" = 1' 0"

Classic Bath Designs, Inc.
 11544 Sheldon St., Sun Valley, CA 91352
 818.767.1144 fax: 818.767.1278


| | | | | |
|----------------|----------------------------------|-----------------|-------------------------|------------|
| Cust: LaRoca | PO# DWELLING | Scale: As Noted | KITCHEN | K.1 |
| Approved _____ | Job: FL-S_PreFIN/PG_IntEB:PreFIN | Size: A | Dr By: Brian 08/10/2019 | |

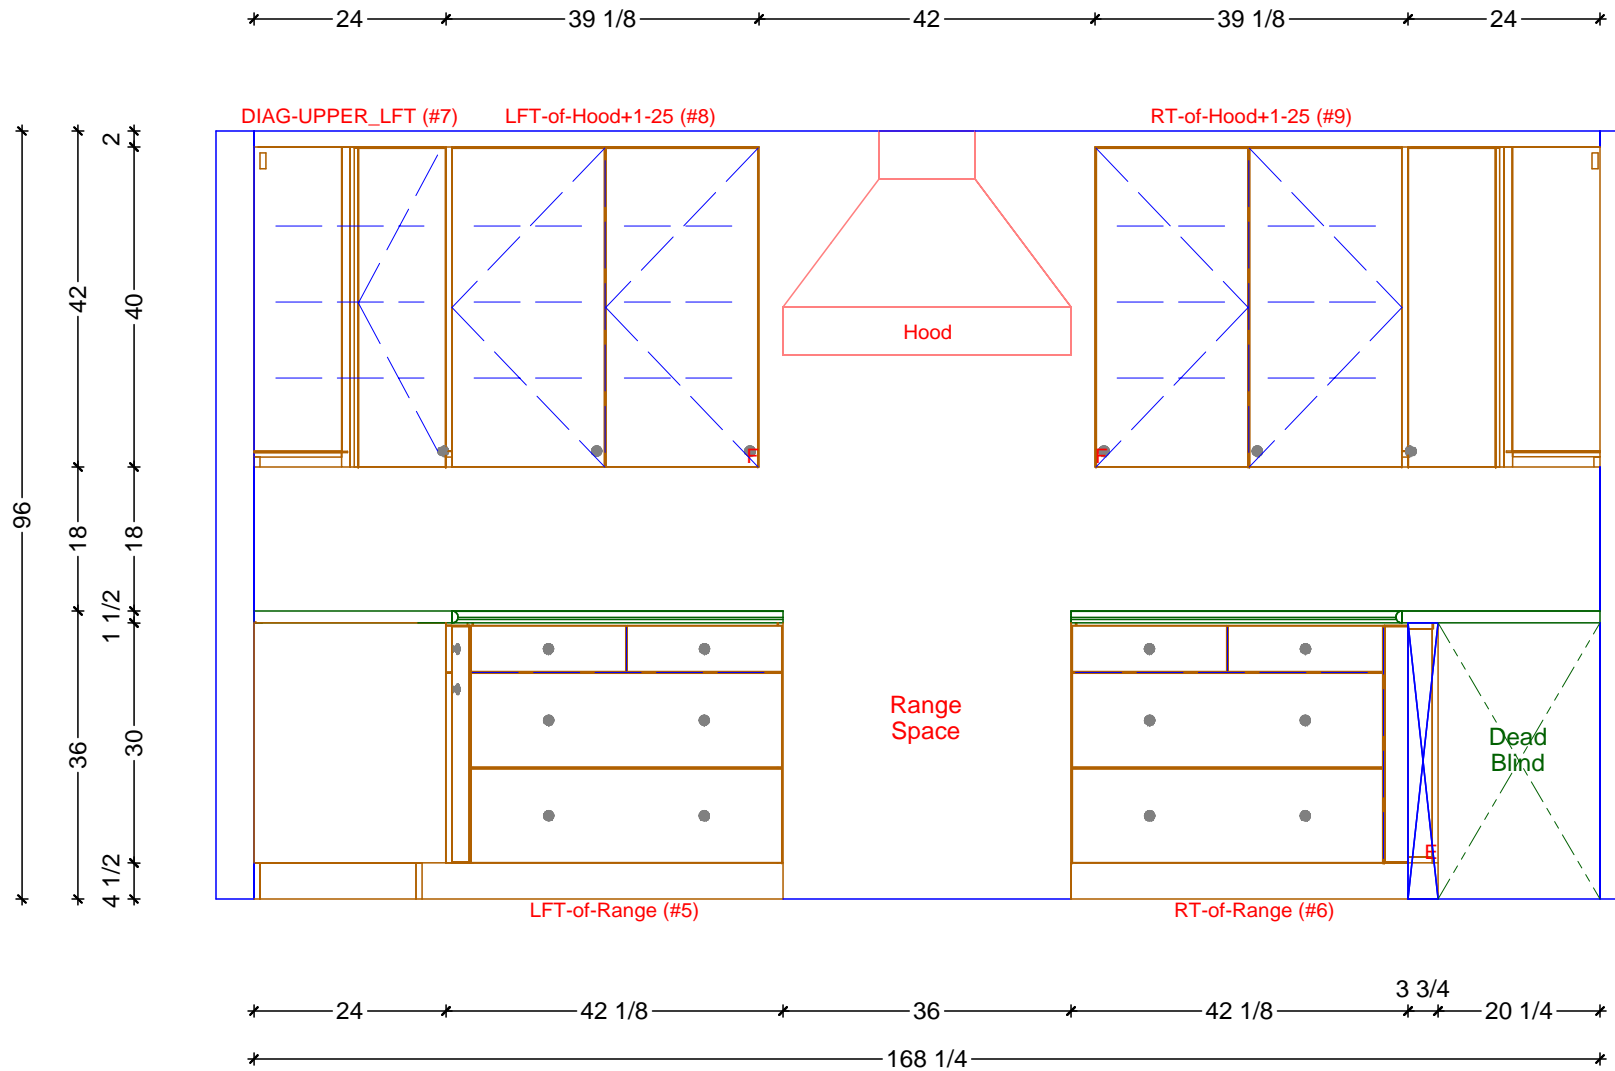

1 KITCHEN ELEVATION - RANGE WALL
SCALE: 1/2" = 1' 0"

Classic Bath Designs, Inc.
 11544 Sheldon St., Sun Valley, CA 91352
 818.767.1144 fax: 818.767.1278


| | | | | |
|----------------|----------------------------------|-----------------|-------------------------|-----|
| Cust: LaRoca | PO# DWELLING | Scale: As Noted | KITCHEN | K.2 |
| Approved _____ | Job: FL-S_PreFIN/PG_IntEB:PreFIN | Size: A | Dr By: Brian 08/10/2019 | |

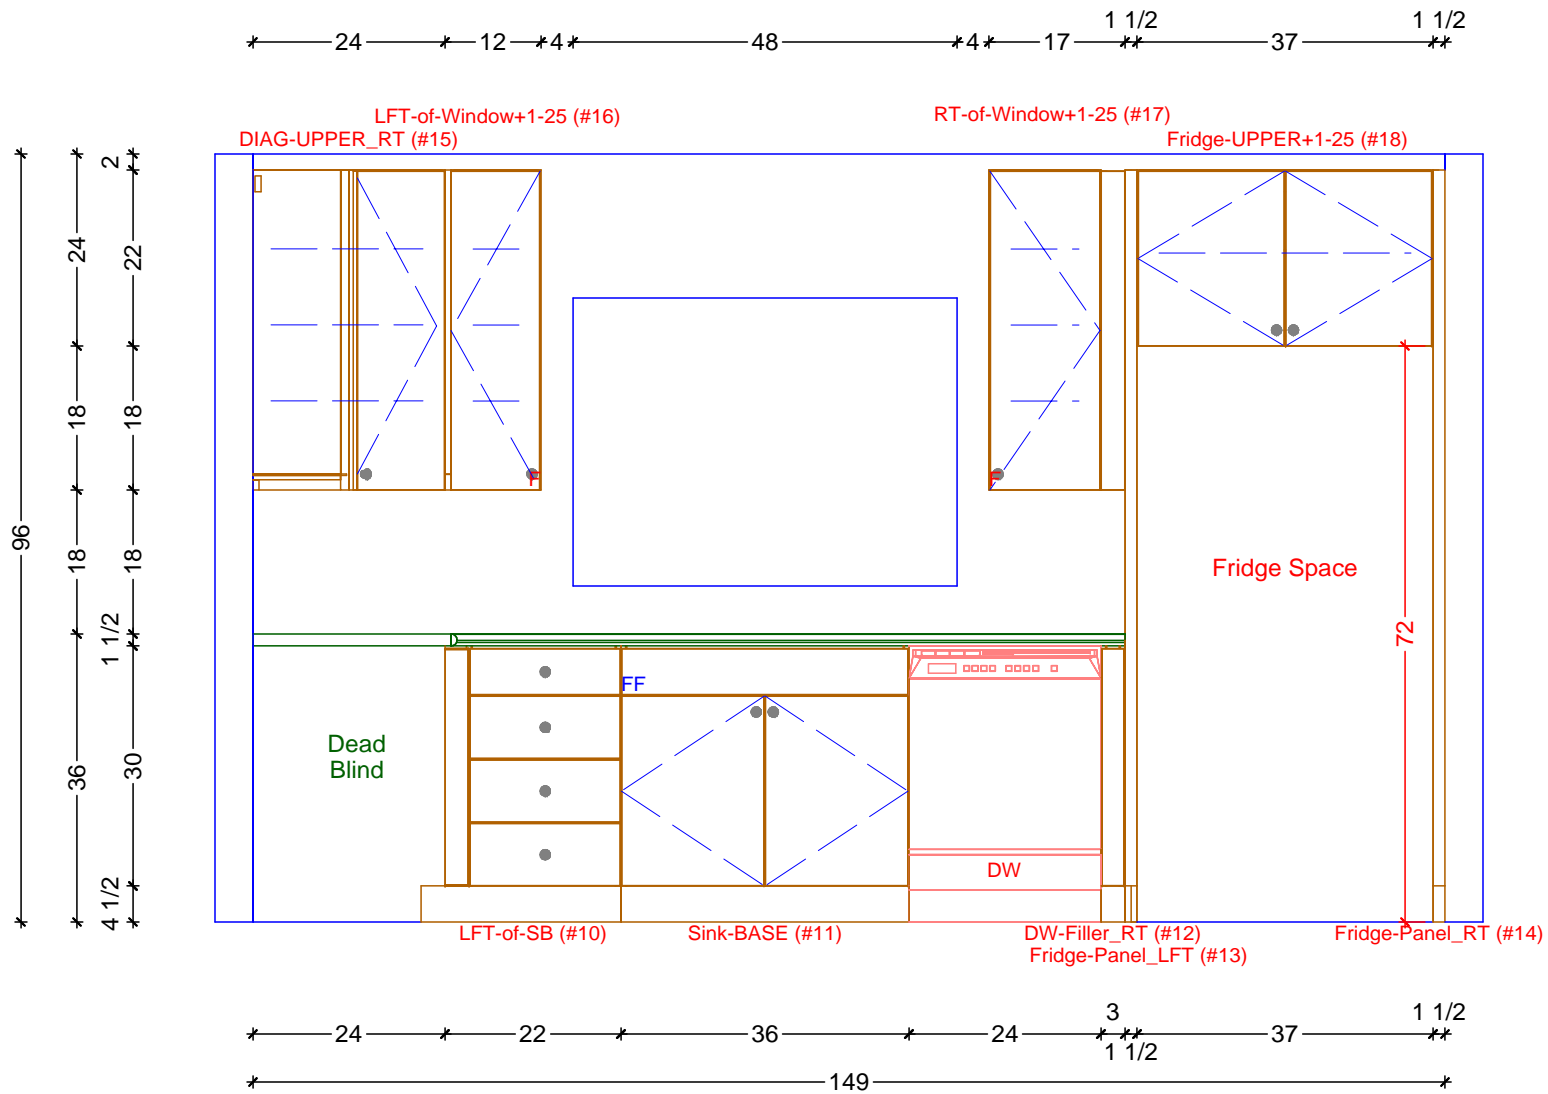


1 KITCHEN ELEVATION - SINK WALL
 SCALE: 1/2" = 1' 0"

Classic Bath Designs, Inc.
 11544 Sheldon St., Sun Valley, CA 91352
 818.767.1144 fax: 818.767.1278


| | | | | |
|----------------|----------------------------------|-----------------|-------------------------|------------|
| Cust: LaRoca | PO# DWELLING | Scale: As Noted | KITCHEN | K.3 |
| Approved _____ | Job: FL-S_PreFIN/PG_IntEB:PreFIN | Size: A | Dr By: Brian 08/10/2019 | |

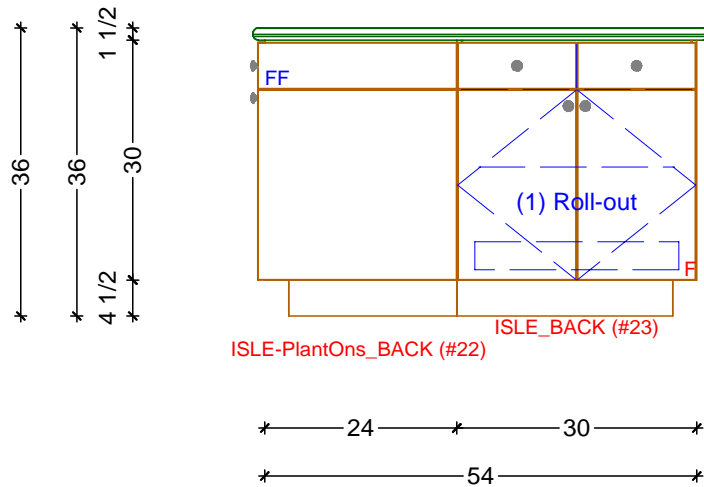


1 KITCHEN ELEVATION - ISLE FRONT
SCALE: 1/2" = 1' 0"

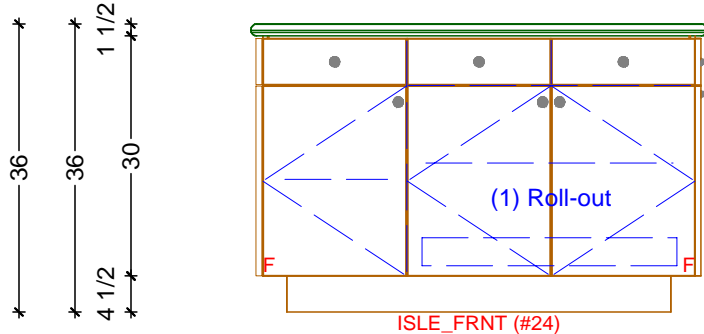

3 KITCHEN ELEVATION - ISLE BACK
SCALE: 1/2" = 1' 0"

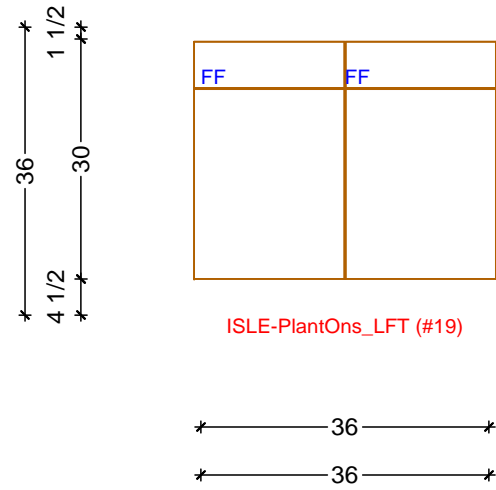

2 KITCHEN ELEVATION - ISLE LEFT
SCALE: 1/2" = 1' 0"

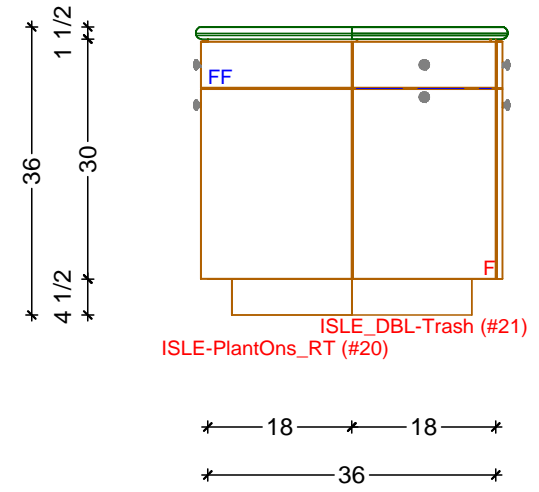

4 KITCHEN ELEVATION - ISLE RIGHT
SCALE: 1/2" = 1' 0"

Classic Bath Designs, Inc.
11544 Sheldon St., Sun Valley, CA 91352
818.767.1144 fax: 818.767.1278

| | | | | |
|----------------|----------------------------------|-----------------|-------------------------|------------|
| Cust: LaRoca | PO# DWELLING | Scale: As Noted | KITCHEN | K.4 |
| Approved _____ | Job: FL-S_PreFIN/PG_IntEB:PreFIN | Size: A | Dr By: Brian 08/10/2019 | |



Classic Bath Designs, Inc.
 11544 Sheldon St., Sun Valley, CA 91352
 818.767.1144 fax: 818.767.1278



| | | | |
|----------------|----------------------------------|-----------------|-------------------------|
| Cust: LaRoca | PO# DWELLING | Scale: As Noted | KITCHEN |
| Approved _____ | Job: FL-S_PreFIN/PG_IntEB:PreFIN | Size: A | Dr By: Brian 08/10/2019 |

Rndr



Classic Bath Designs, Inc.
 11544 Sheldon St., Sun Valley, CA 91352
 818.767.1144 fax: 818.767.1278



| | | | | |
|----------------|----------------------------------|-----------------|--------------|------|
| Cust: LaRoca | PO# DWELLING | Scale: As Noted | KITCHEN | Rndr |
| Approved _____ | Job: FL-S_PreFIN/PG_IntEB:PreFIN | Size: A | Dr By: Brian | |



Classic Bath Designs, Inc.
 11544 Sheldon St., Sun Valley, CA 91352
 818.767.1144 fax: 818.767.1278



| | | | | | |
|----------------|----------------------------------|--------------|-----------------|------------|------|
| Cust: LaRoca | | PO# DWELLING | Scale: As Noted | KITCHEN | Rndr |
| Approved _____ | Job: FL-S_PreFIN/PG_IntEB:PreFIN | Size: A | Dr By: Brian | 08/10/2019 | |



Classic Bath Designs, Inc.
 11544 Sheldon St., Sun Valley, CA 91352
 818.767.1144 fax: 818.767.1278



| | | | | |
|----------------|----------------------------------|-----------------|--------------|------|
| Cust: LaRoca | PO# DWELLING | Scale: As Noted | KITCHEN | Rndr |
| Approved _____ | Job: FL-S_PreFIN/PG_IntEB:PreFIN | Size: A | Dr By: Brian | |