


REV:	Scale: 1:40	Size: 'A' 8.5" x 11"	Dr. by: Brian	Date: 10.08.2018
------	-------------	----------------------	---------------	------------------

PLAN View - (all) CABINETS


Name: Rindone
Project: KITCHEN Cabinetry

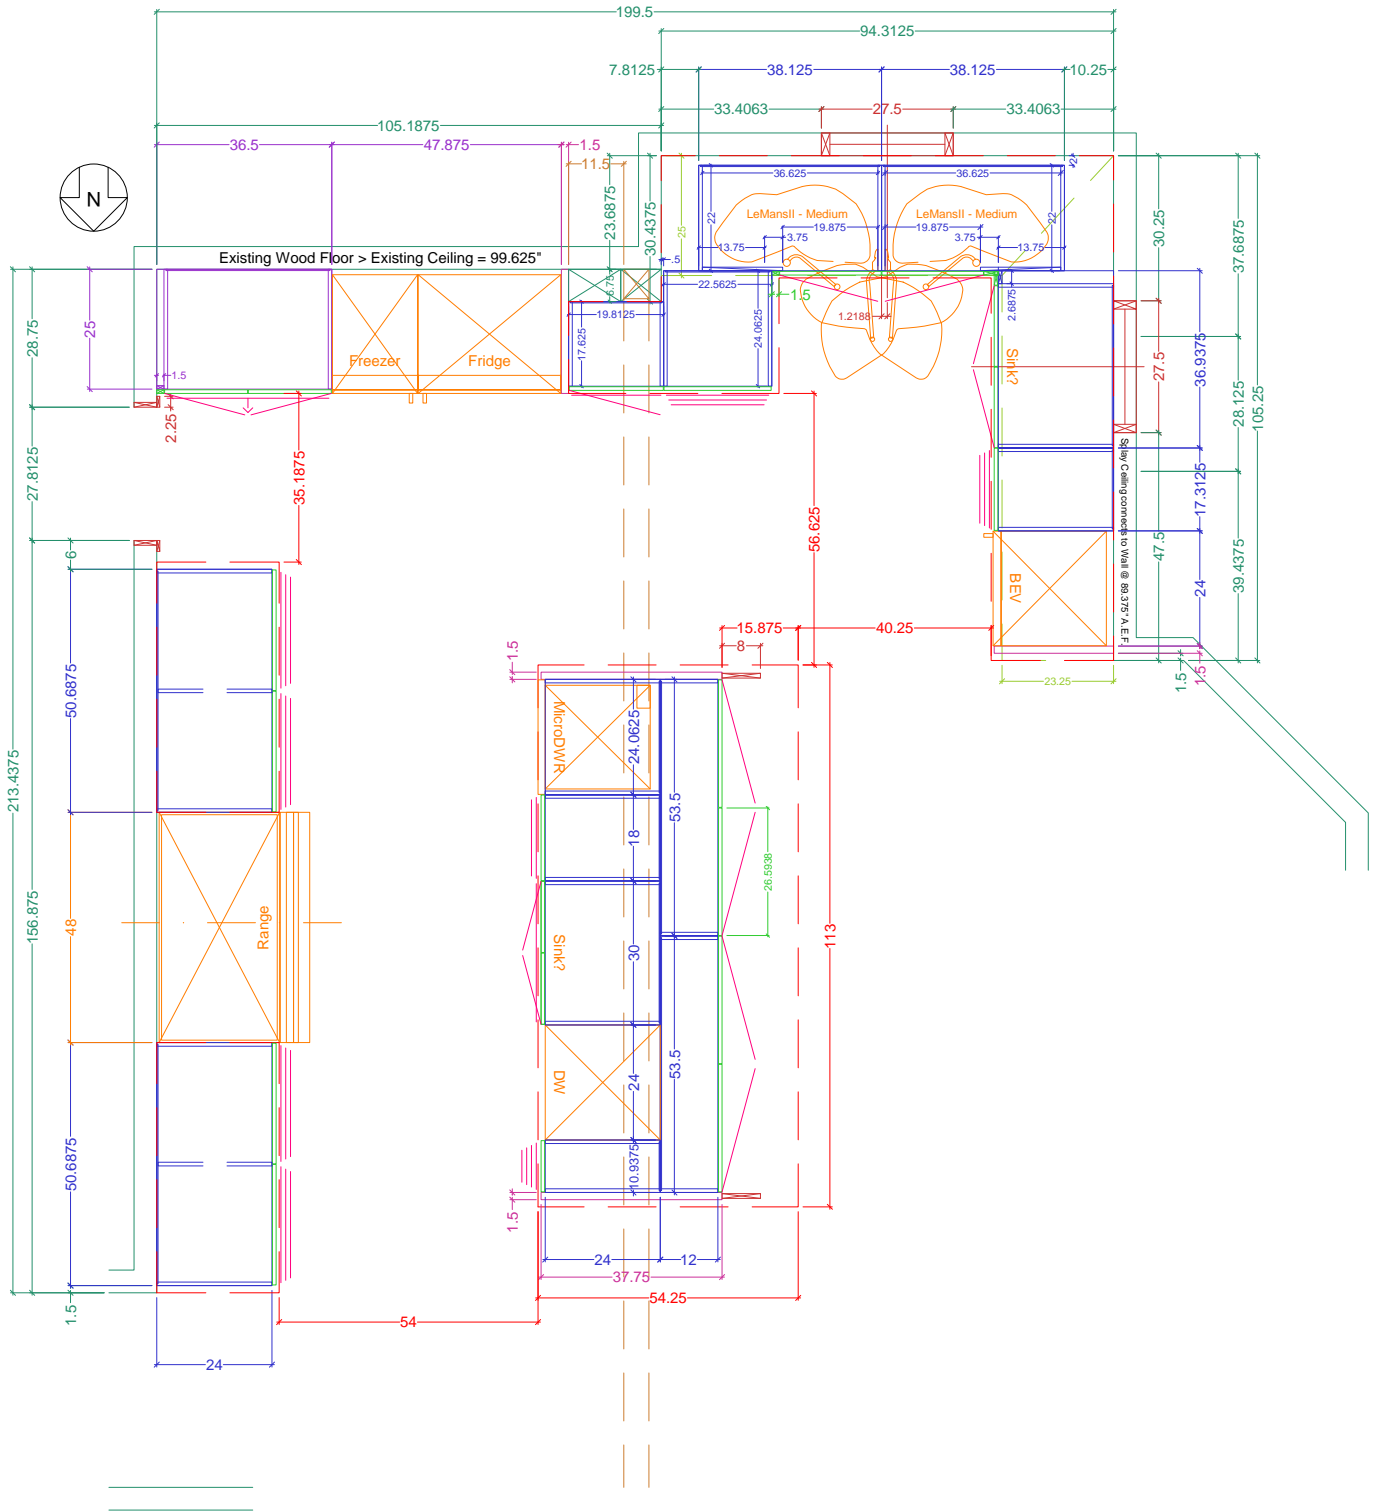

REV:	Scale: 1:40	Size: 'A' 8.5" x 11"	Dr. by: Brian	Date: 10.08.2018
------	-------------	----------------------	---------------	------------------

PLAN View - Base & Full-height CABINETS

Name: Rindone
 Project: KITCHEN Cabinetry

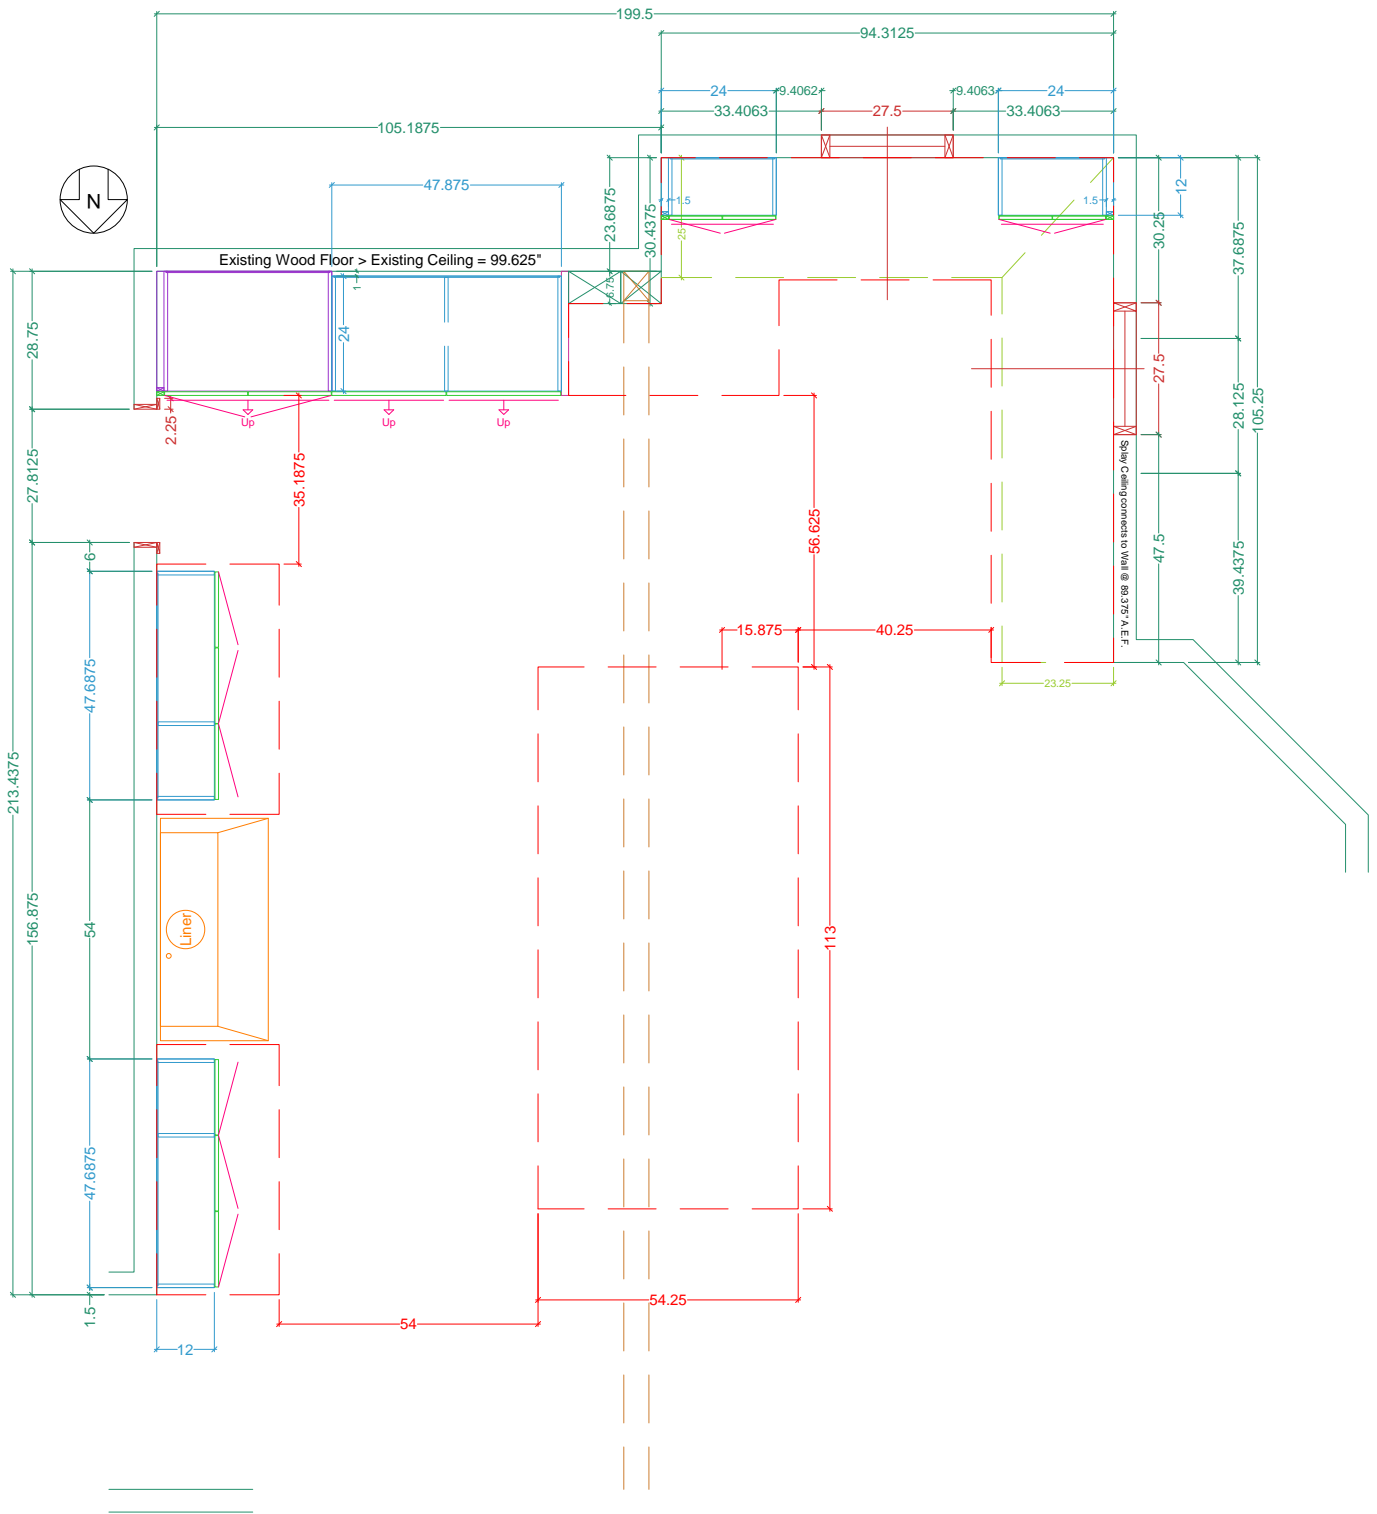

REV:	Scale: 1:40	Size: 'A' 8.5" x 11"	Dr. by: Brian	Date: 10.08.2018
------	-------------	----------------------	---------------	------------------

PLAN View - Upper CABINETs

Name: Rindone
Project: KITCHEN Cabinetry