


REV:	Scale: 1:40	Size: 'A' 8.5" x 11"	Dr. by: Brian	Date: 10.12.2018
------	-------------	----------------------	---------------	------------------

PLAN View - (all) CABINETs

Name: Rindone
Project: KITCHEN Cabinetry

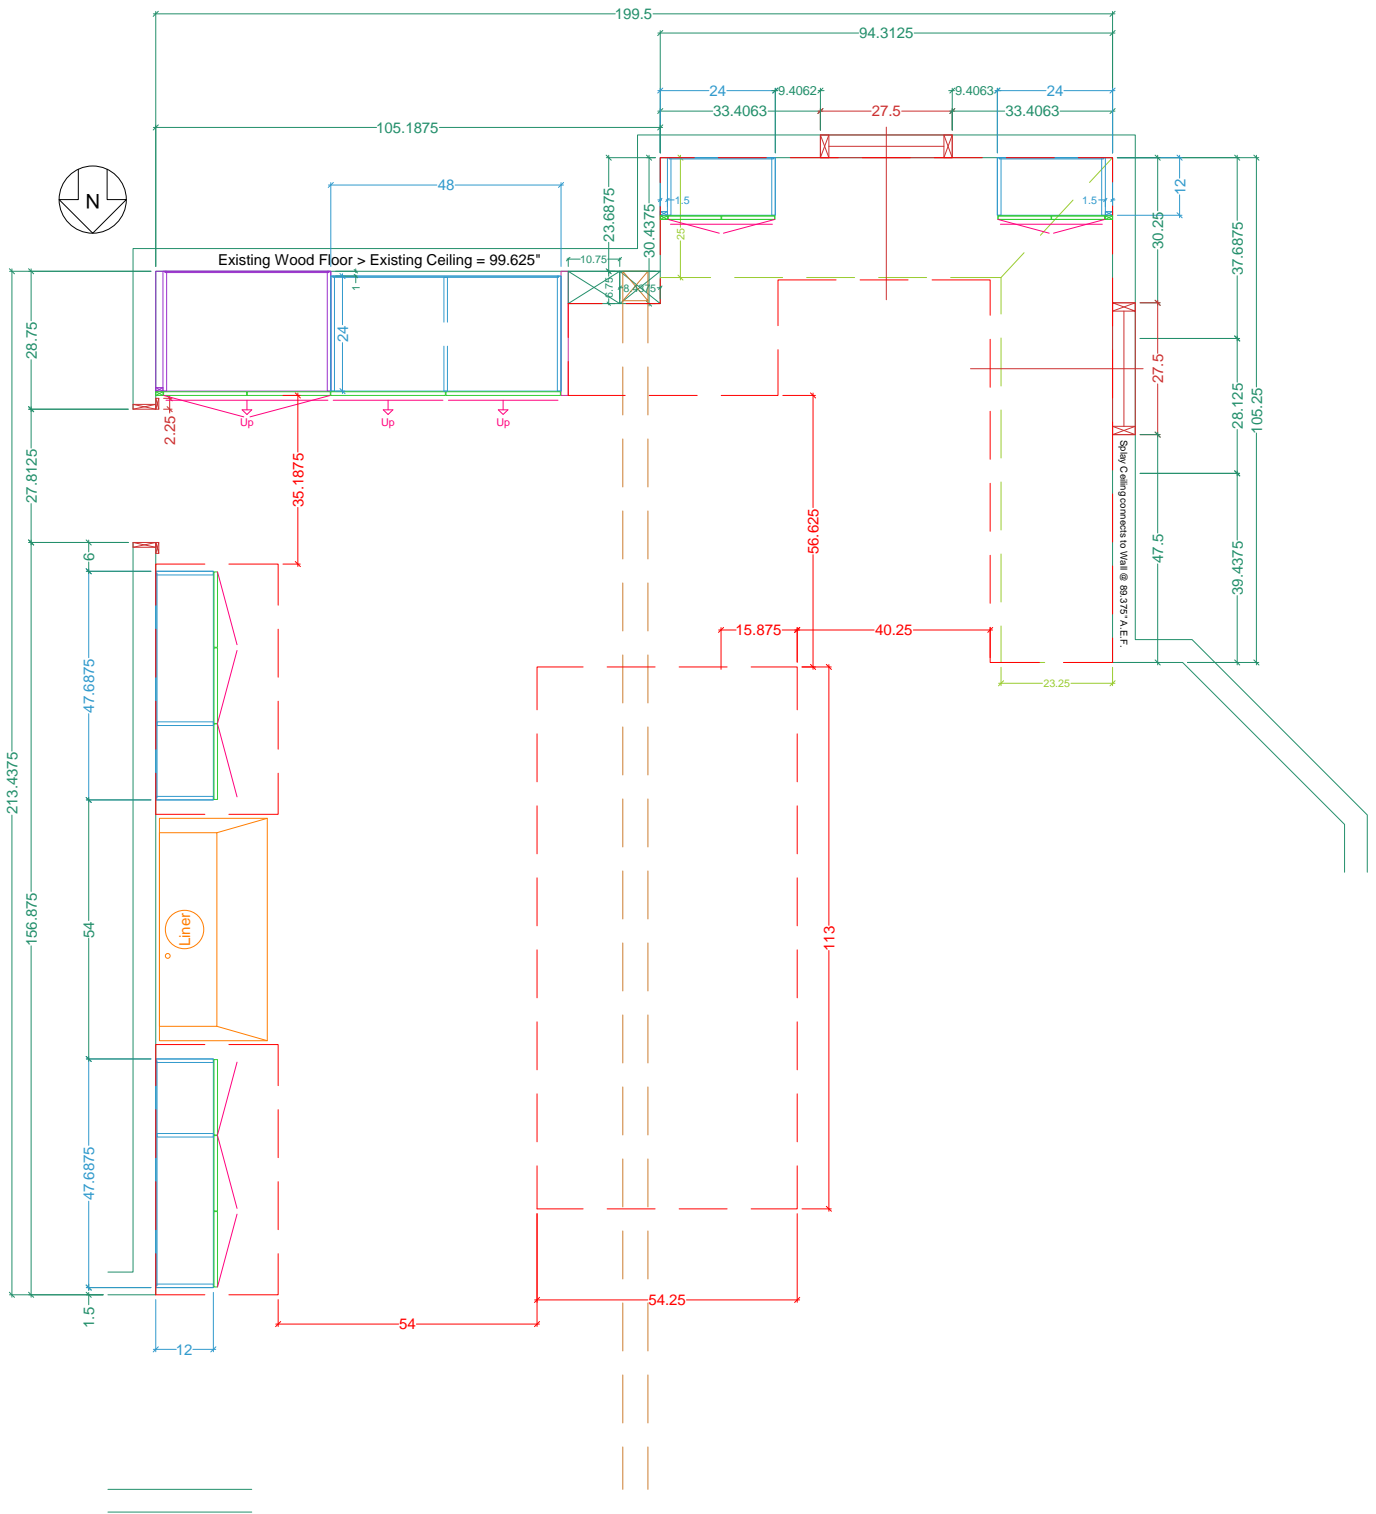

REV:	Scale: 1:40	Size: 'A' 8.5" x 11"	Dr. by: Brian	Date: 10.12.2018
------	-------------	----------------------	---------------	------------------

PLAN View - Upper CABINETs

Name: Rindone

Project: KITCHEN Cabinetry