

PREV: 10/12,10/17

Scale: 1:40

Size: 'A' 8.5" x 11"

Dr. by: Brian


Date: 10.21.2018

### PLAN View - (all) CABINETS

Name: Rindone

Project: KITCHEN Cabinetry



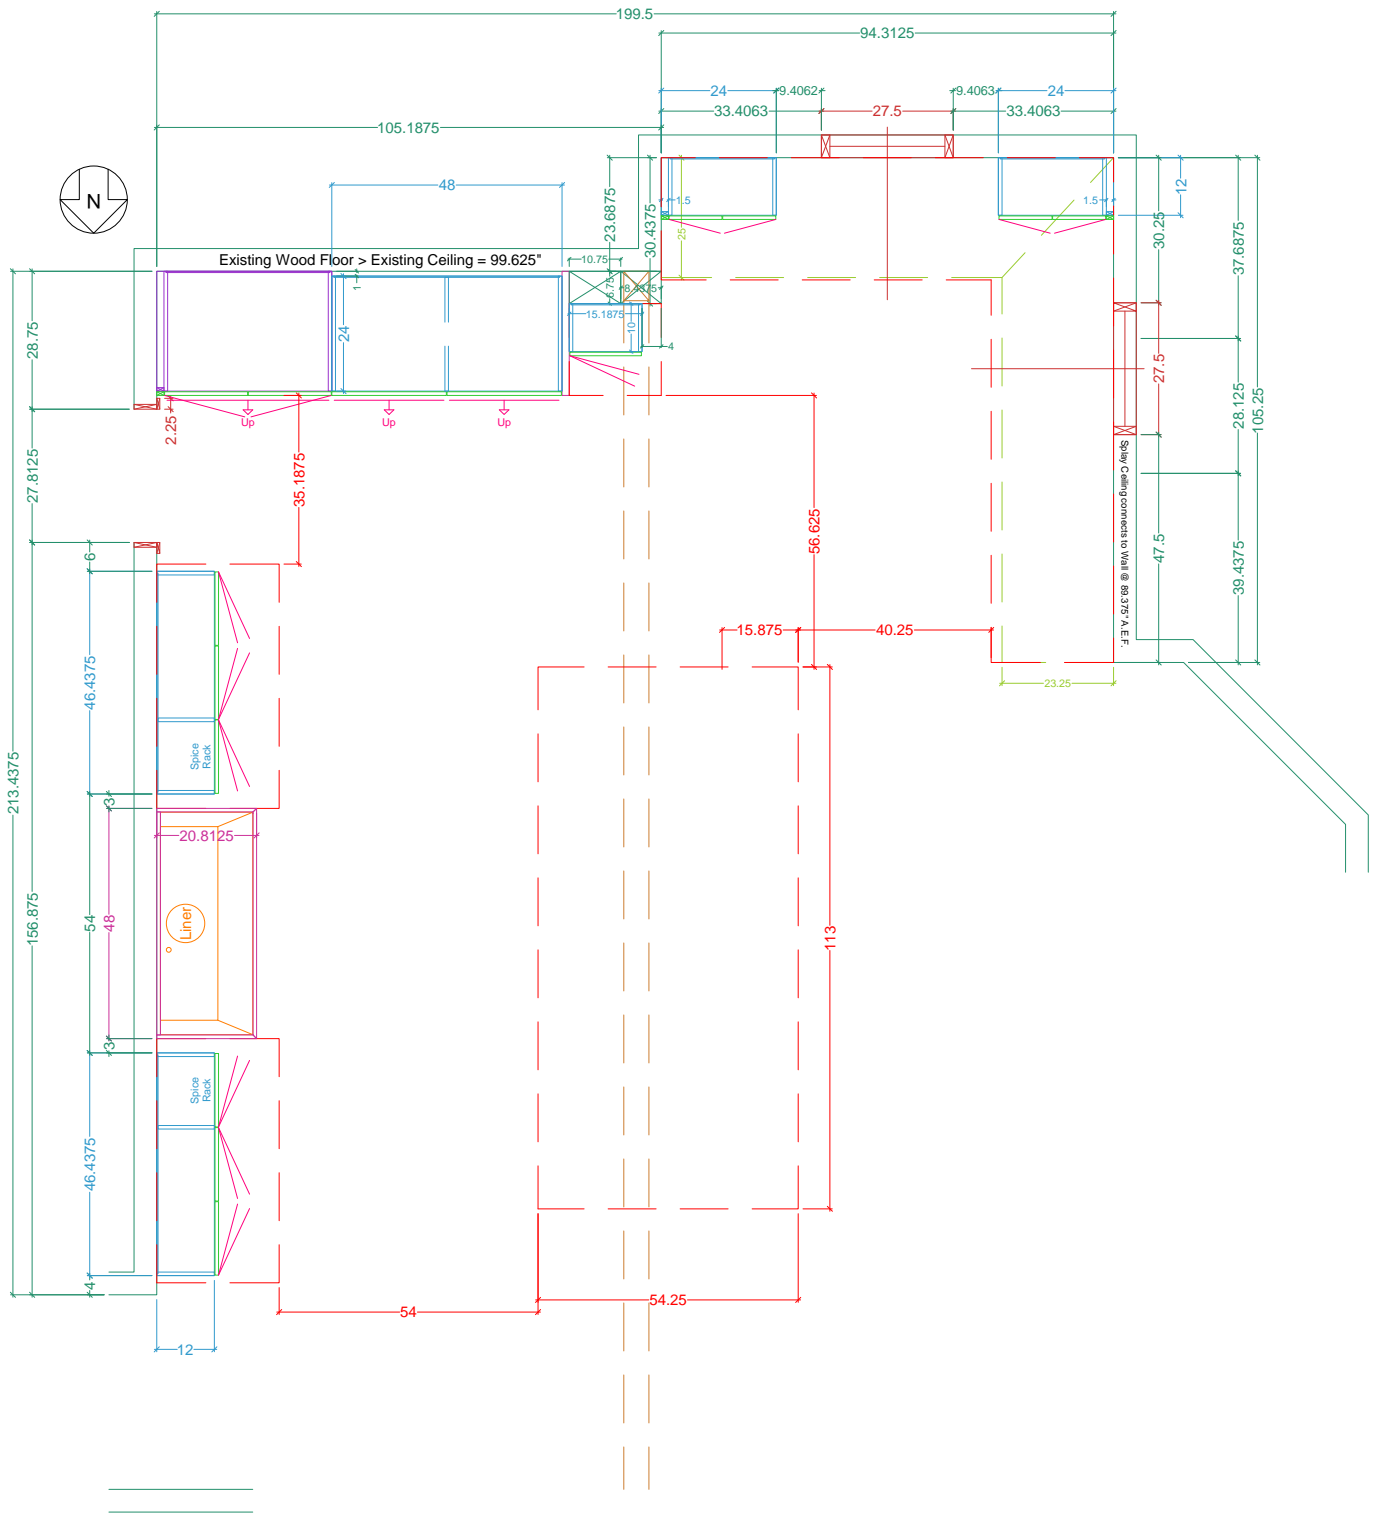


PREV: 10/12,10/17	Scale: 1:40	Size: 'A' 8.5" x 11"	Dr. by: Brian	Date: 10.21.2018
-------------------	-------------	----------------------	---------------	------------------

PLAN View - Upper CABINETs

Name: Rindone

Project: KITCHEN Cabinetry

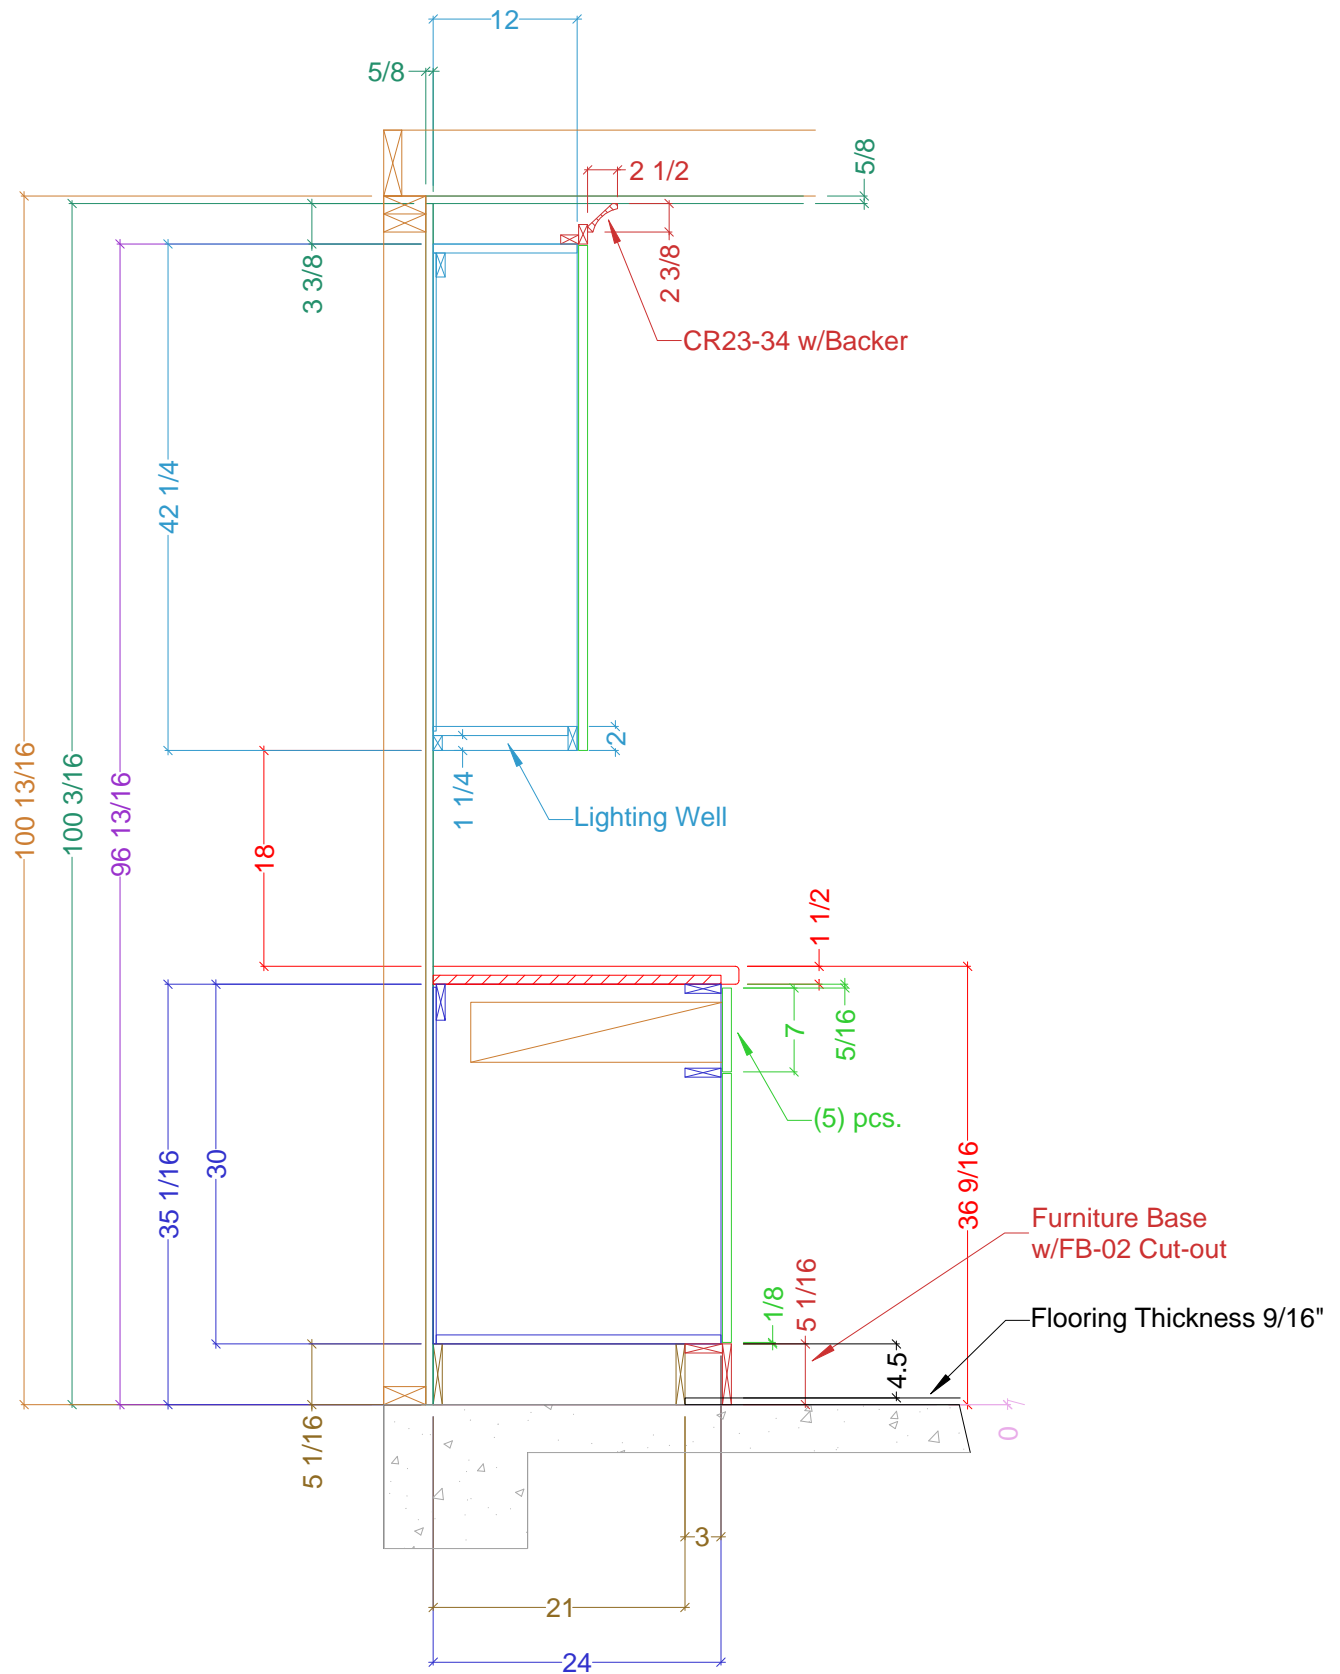

PREV: 10/12

Scale: 3/4" = 1' 0"

Size: 'A' 8.5" x 11"

Dr. by: Brian

Date: 10.21.2018

### Cross-Sectional View of Cabinetry Construction

Name: Rindone

Project: KITCHEN Cabinetry