



**Classic Bath Designs, Inc.**

11544 Sheldon Street  
Sun Valley, CA 91352  
818.767.1144 fax: 818.767.1278

www.cbdcabinets.com  
tom@cbdcabinets.com

CLIENT:

**Rindone**  
**1375 Pasquilto Drive**  
**San Marino**  
**CA 91108**

PROJECT ADDRESS:

**Rindone**  
**1375 Pasquilto Drive**  
**San Marino**  
**CA 91108**

PROJECT:

**KITCHEN**

FL-S\_PreFIN/PG:perSample\_IntEB:PreFIN

DRAWING NAME:

**KITCHEN CABINETRY FLOOR  
PLAN**

**10/22/2018**


PAGE NUMBER:

SIZE: B 11 X 17

SCALE: AS NOTED

DR. BY: BRIAN

**K.0**

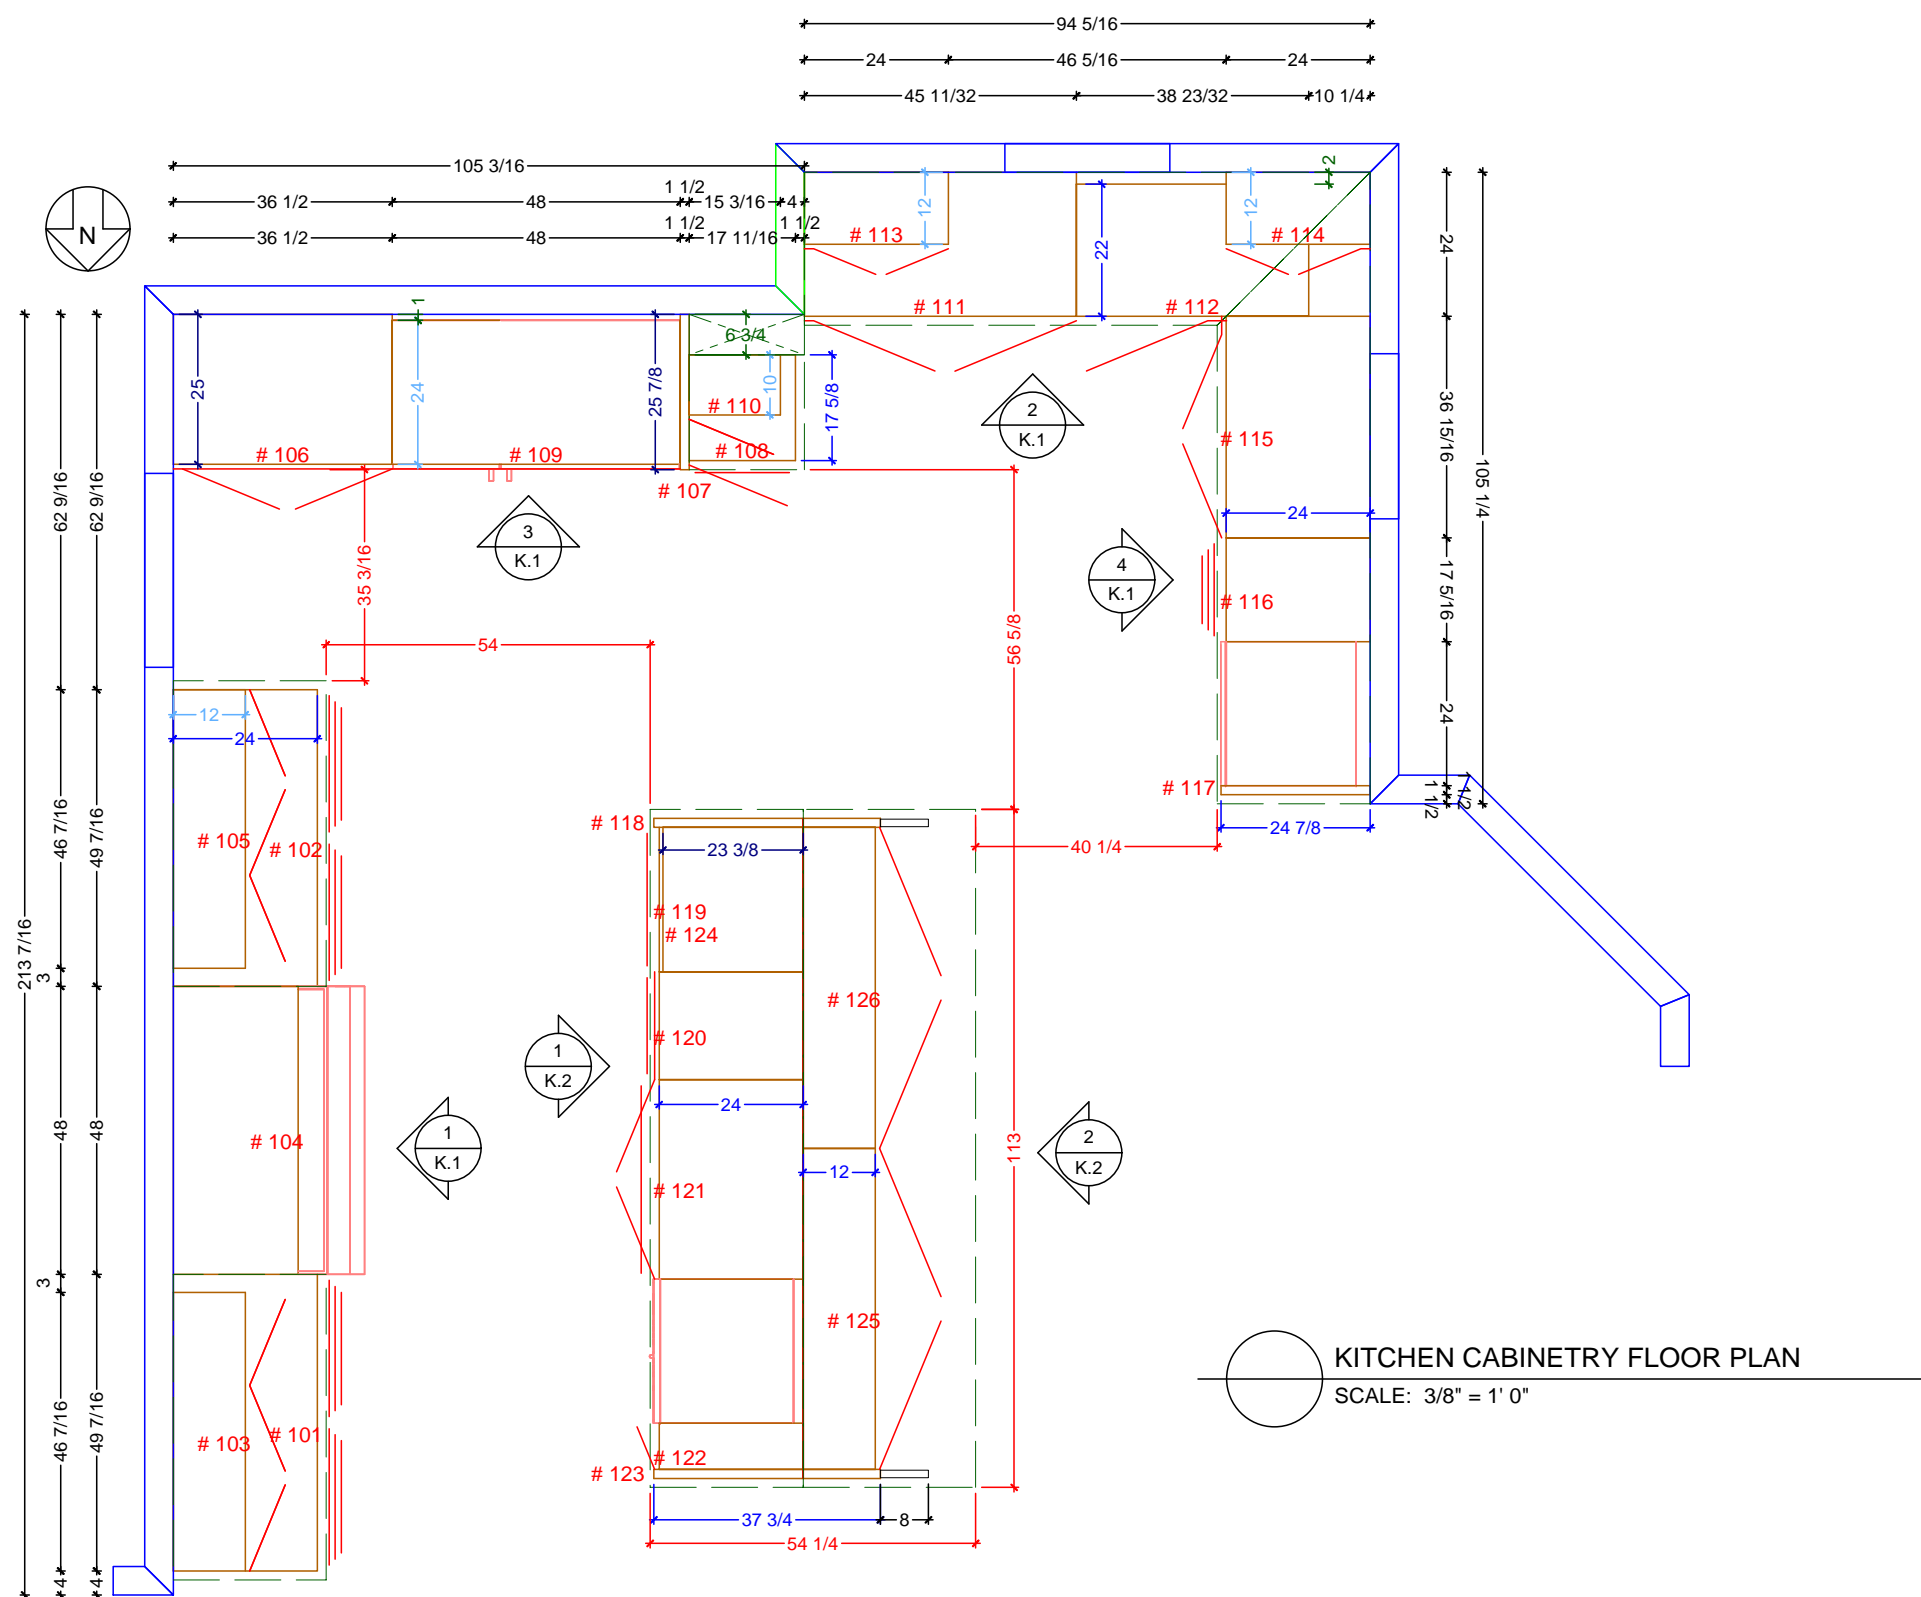



Classic Bath Designs, Inc.

11544 Sheldon Street  
Sun Valley, CA 91352  
818.767.1144 fax: 818.767.1278

www.cbdcabinets.com  
tom@cbdcabinets.com

CLIENT:

**Rindone**  
1375 Pasquilto Drive  
San Marino  
CA 91108

PROJECT ADDRESS:

**Rindone**  
1375 Pasquilto Drive  
San Marino  
CA 91108

PROJECT:

**KITCHEN**

FL-S\_PreFIN/PG:perSample\_IntEB:PreFIN

DRAWING NAME:

**KITCHEN CABINETRY FLOOR  
PLAN**

10/22/2018


PAGE NUMBER:

SIZE: B 11 X 17

SCALE: AS NOTED


DR. BY: BRIAN

**K.1**

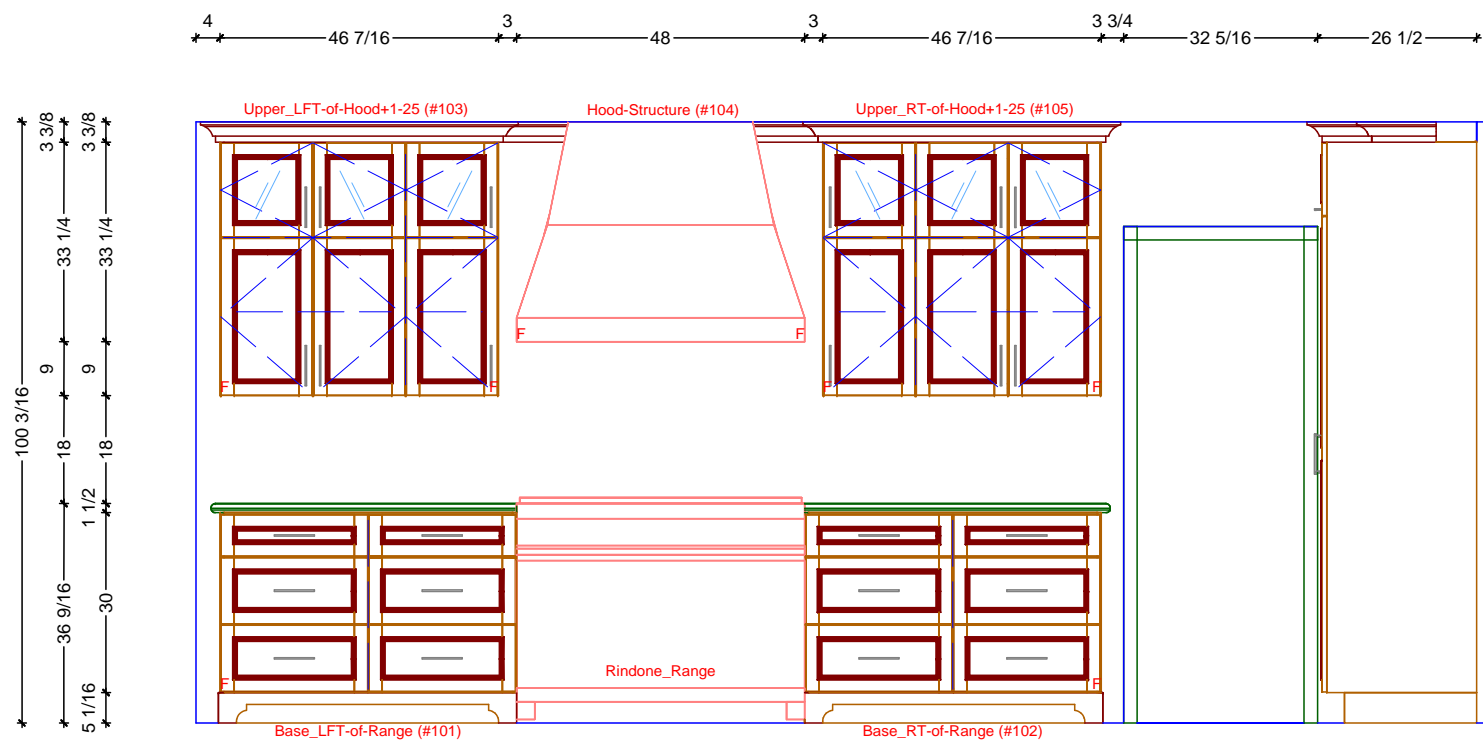


**1** KITCHEN ELEVATION - EAST

SCALE: 3/8" = 1' 0"

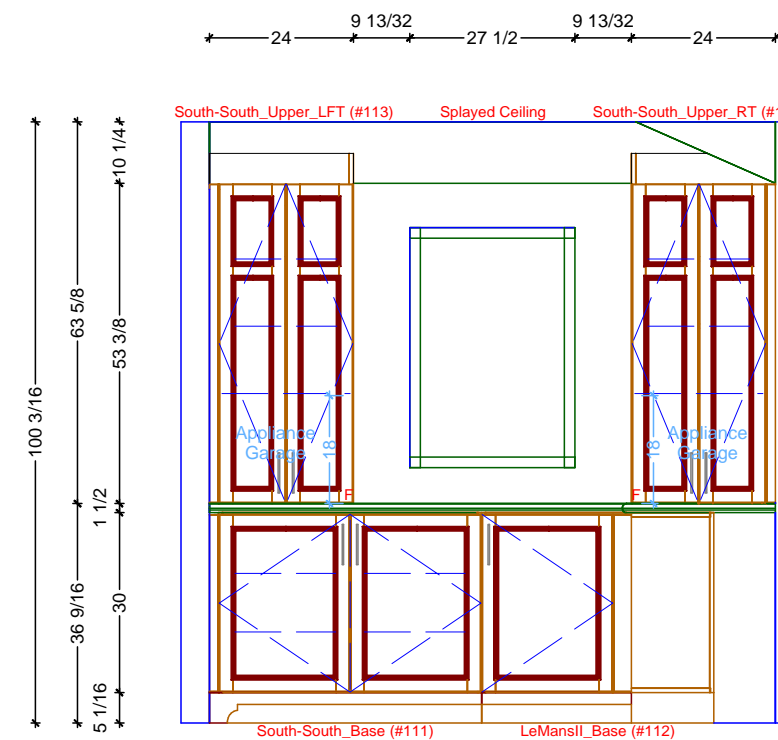


**2** KITCHEN ELEVATION - SOUTH-SOUTH

SCALE: 3/8" = 1' 0"

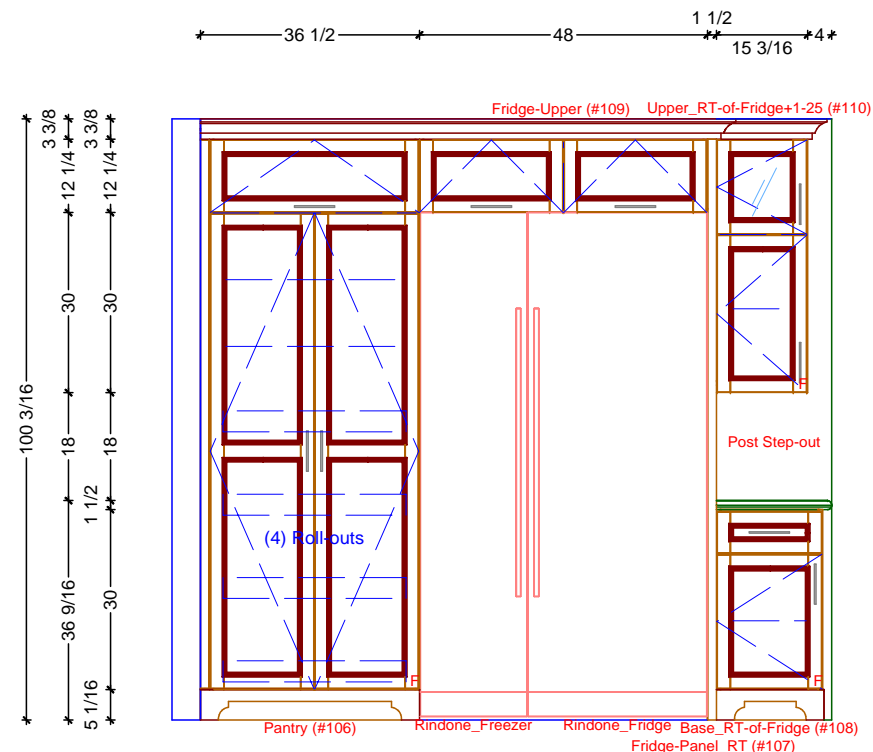

**3** KITCHEN ELEVATION - SOUTH

SCALE: 3/8" = 1' 0"

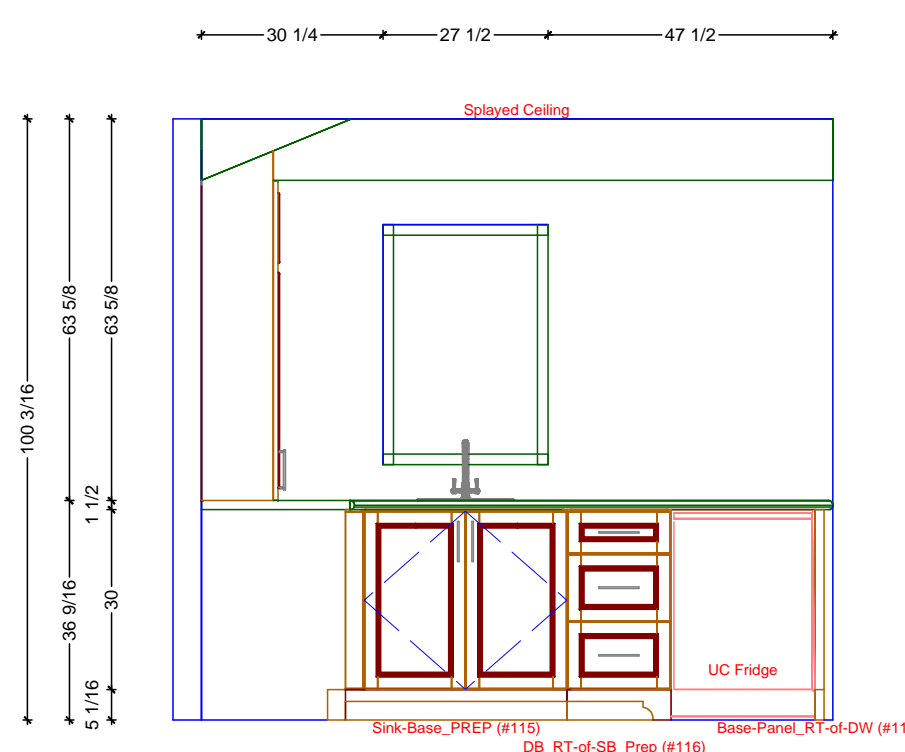

**4** KITCHEN ELEVATION - WEST

SCALE: 3/8" = 1' 0"



Classic Bath Designs, Inc.

11544 Sheldon Street  
Sun Valley, CA 91352  
818.767.1144 fax: 818.767.1278

www.cbdcabinets.com  
tom@cbdcabinets.com

CLIENT:

Rindone  
1375 Pasquilto Drive  
San Marino  
CA 91108

PROJECT ADDRESS:

Rindone  
1375 Pasquilto Drive  
San Marino  
CA 91108

PROJECT:

KITCHEN

FL-S\_PreFIN/PG:perSample\_IntEB:PreFIN

DRAWING NAME:

KITCHEN CABINETRY  
ELEVATIONS AND  
PERSPECTIVES

10/22/2018


PAGE NUMBER:

SIZE: B 11 X 17

SCALE: AS NOTED


DR. BY: BRIAN

K.2

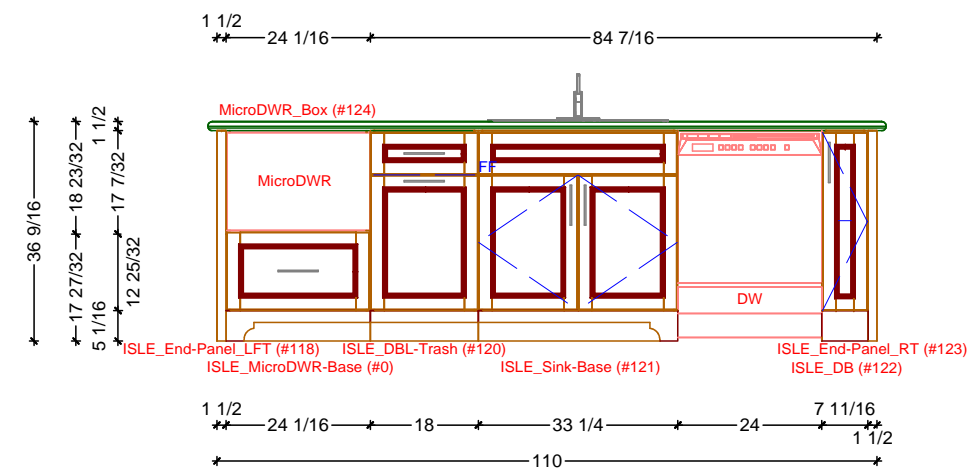



1 KITCHEN ISLE ELEVATION - FACING WEST

SCALE: 3/8" = 1' 0"

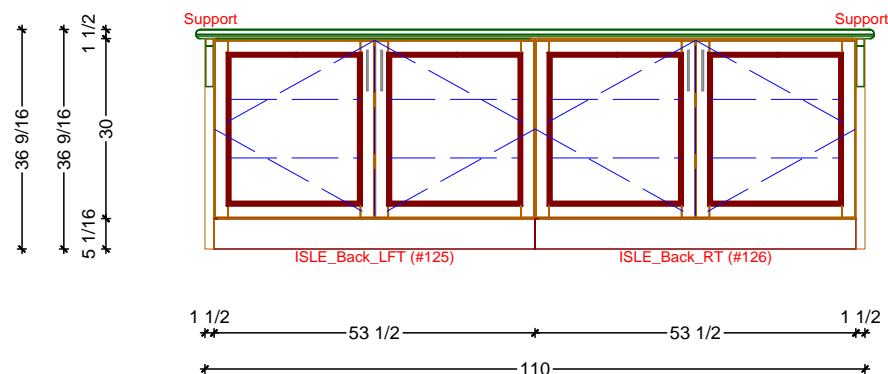

2 KITCHEN ISLE ELEVATION - FACING EAST

SCALE: 3/8" = 1' 0"

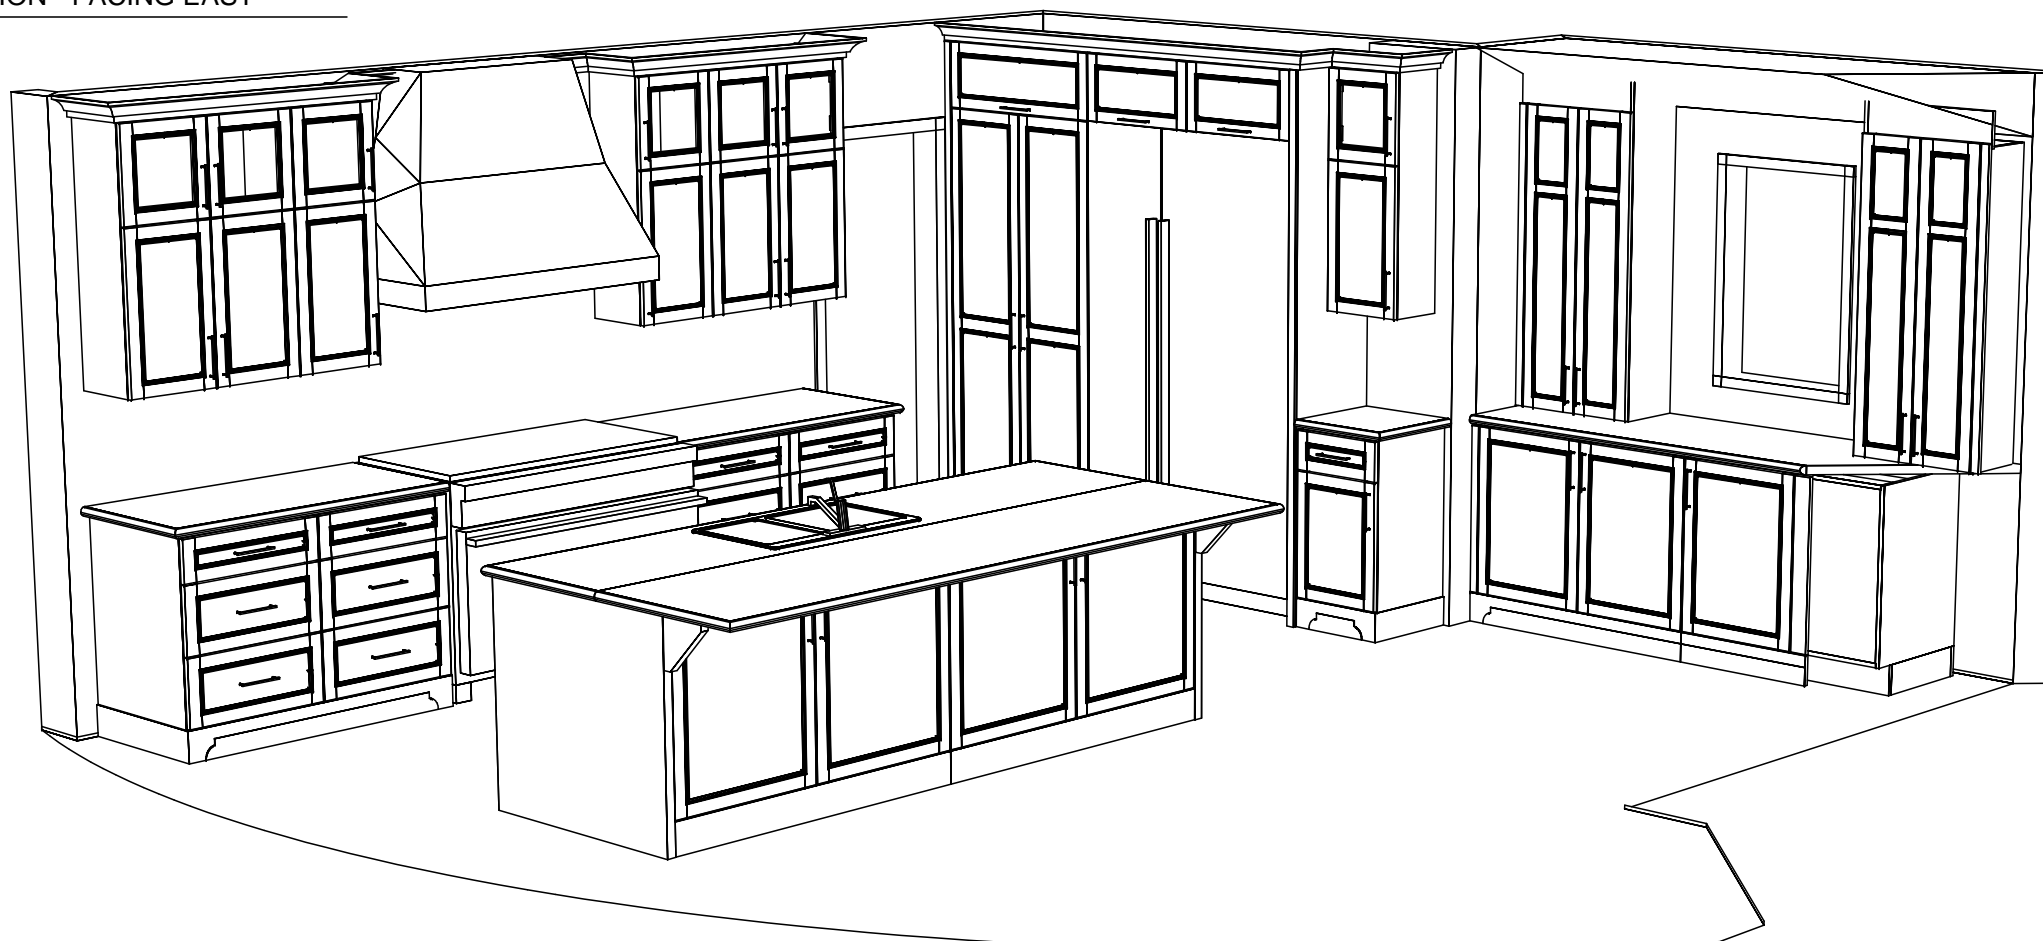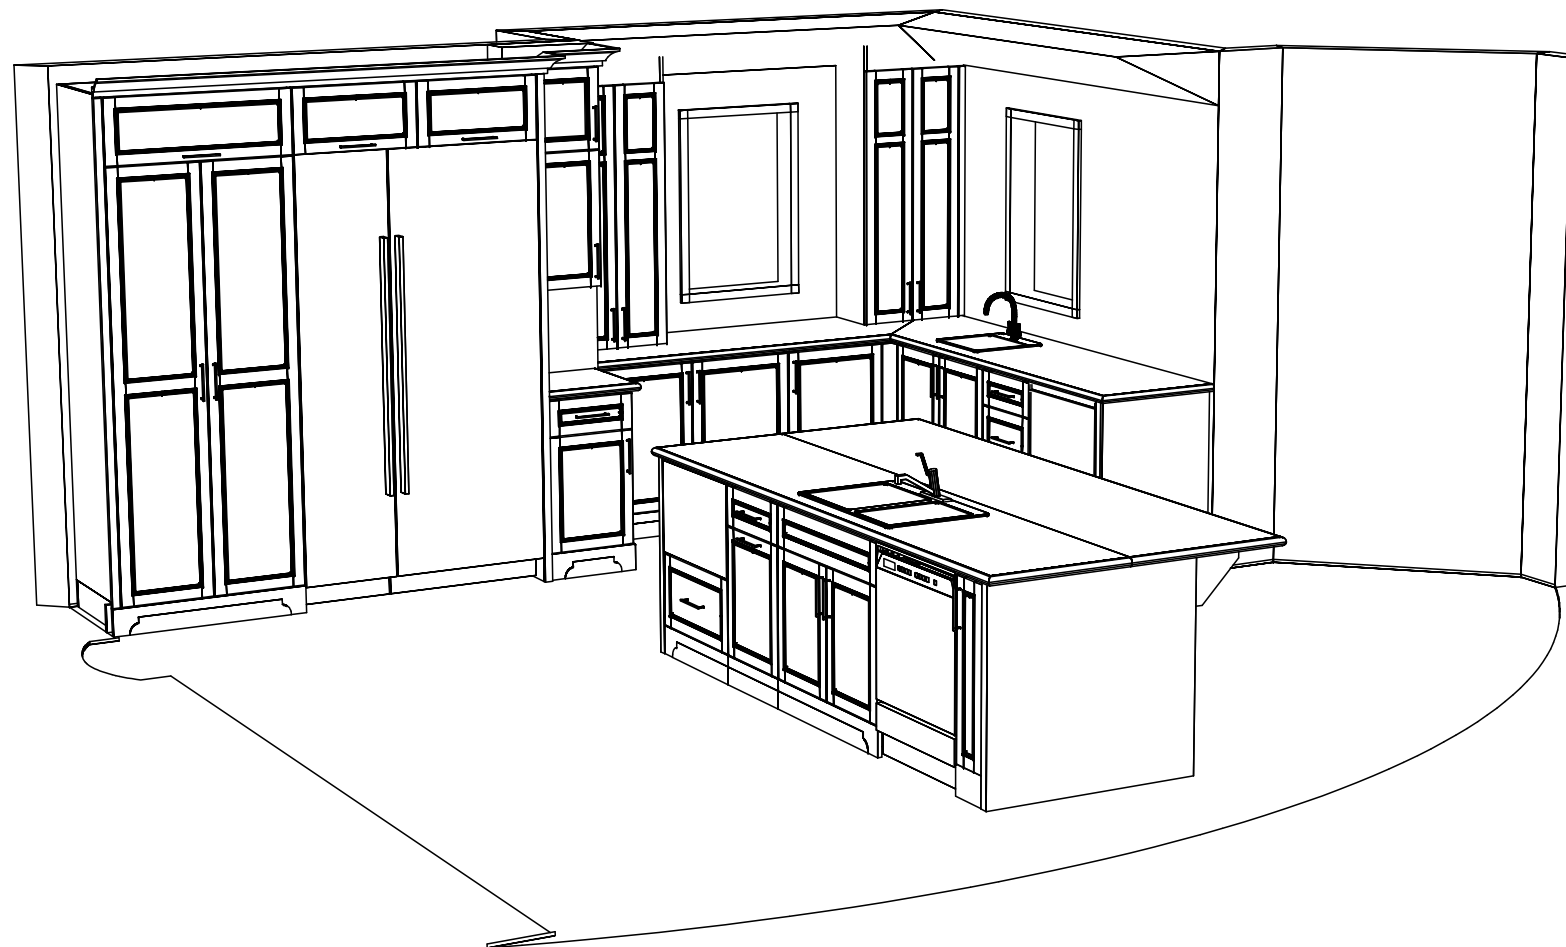



**Classic Bath Designs, Inc.**

11544 Sheldon Street  
Sun Valley, CA 91352  
818.767.1144 fax: 818.767.1278

www.cbdcabinets.com  
tom@cbdcabinets.com



CLIENT:

**Rindone**  
**1375 Pasquilto Drive**  
**San Marino**  
**CA 91108**

PROJECT ADDRESS:

**Rindone**  
**1375 Pasquilto Drive**  
**San Marino**  
**CA 91108**

PROJECT:

**KITCHEN**

FL-S\_PreFIN/PG:perSample\_IntEB:PreFIN

DRAWING NAME:

**KITCHEN CABINETRY FLOOR  
PLAN**

**10/22/2018**

SIZE: B 11 X 17

SCALE: AS NOTED

DR. BY: BRIAN

PAGE NUMBER:

**Rndr**



**Classic Bath Designs, Inc.**

11544 Sheldon Street  
Sun Valley, CA 91352  
818.767.1144 fax: 818.767.1278

www.cbdcabinets.com  
tom@cbdcabinets.com



CLIENT:

**Rindone**  
**1375 Pasquilto Drive**  
**San Marino**  
**CA 91108**

PROJECT ADDRESS:

**Rindone**  
**1375 Pasquilto Drive**  
**San Marino**  
**CA 91108**

PROJECT:

**KITCHEN**

FL-S\_PreFIN/PG:perSample\_IntEB:PreFIN

DRAWING NAME:

**KITCHEN CABINETRY FLOOR  
PLAN**

**10/22/2018**

SIZE: B 11 X 17

SCALE: AS NOTED

DR. BY: BRIAN

PAGE NUMBER:

**Rndr**