

PREV: 10/12,10/17,10/21

Scale: 1:40

Size: 'A' 8.5" x 11"


Dr. by: Brian

Date: 10.29.2018

### PLAN View - (all) CABINETS

Name: Rindone


Project: KITCHEN Cabinetry

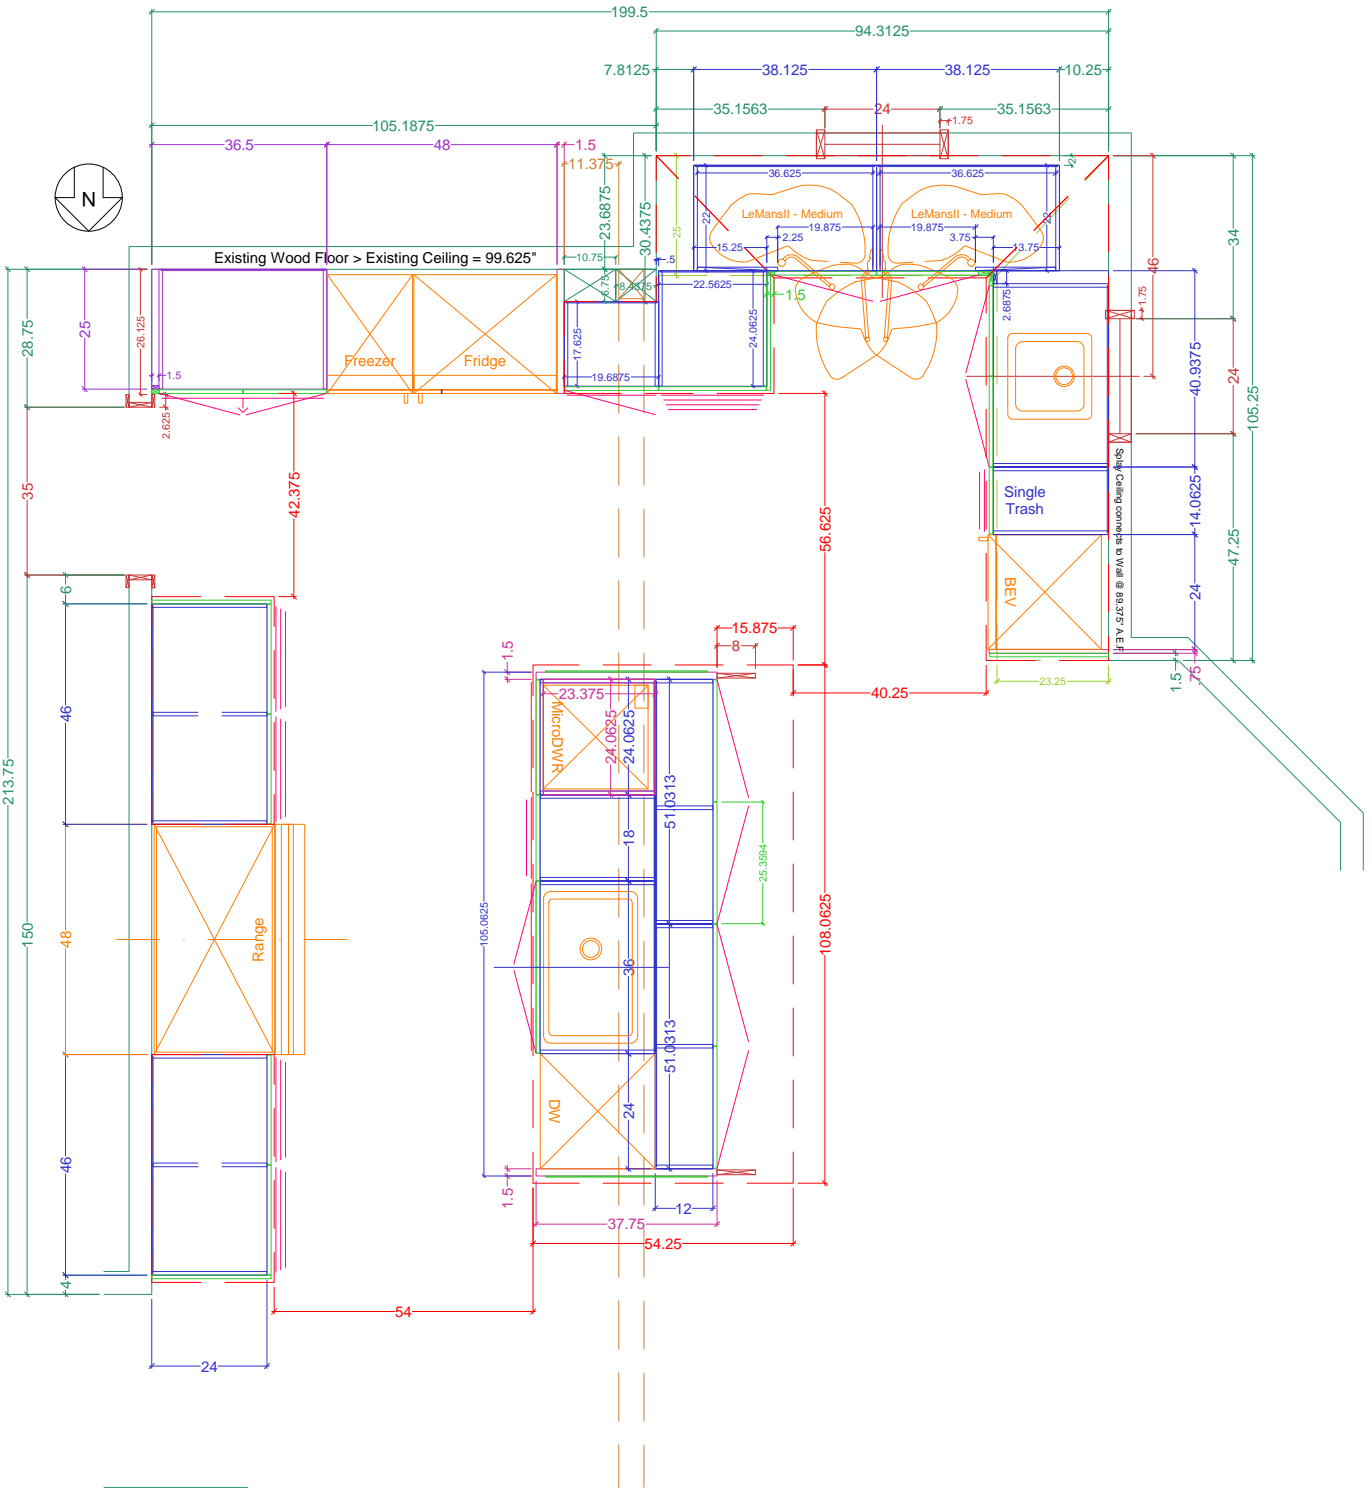

PREV: 10/12,10/17,10/21	Scale: 1:40	Size: 'A' 8.5" x 11"	Dr. by: Brian	Date: 10.29.2018
-------------------------	-------------	----------------------	---------------	------------------

**PLAN View - Base & Full-height CABINETs**

Name: Rindone  
 Project: KITCHEN Cabinetry

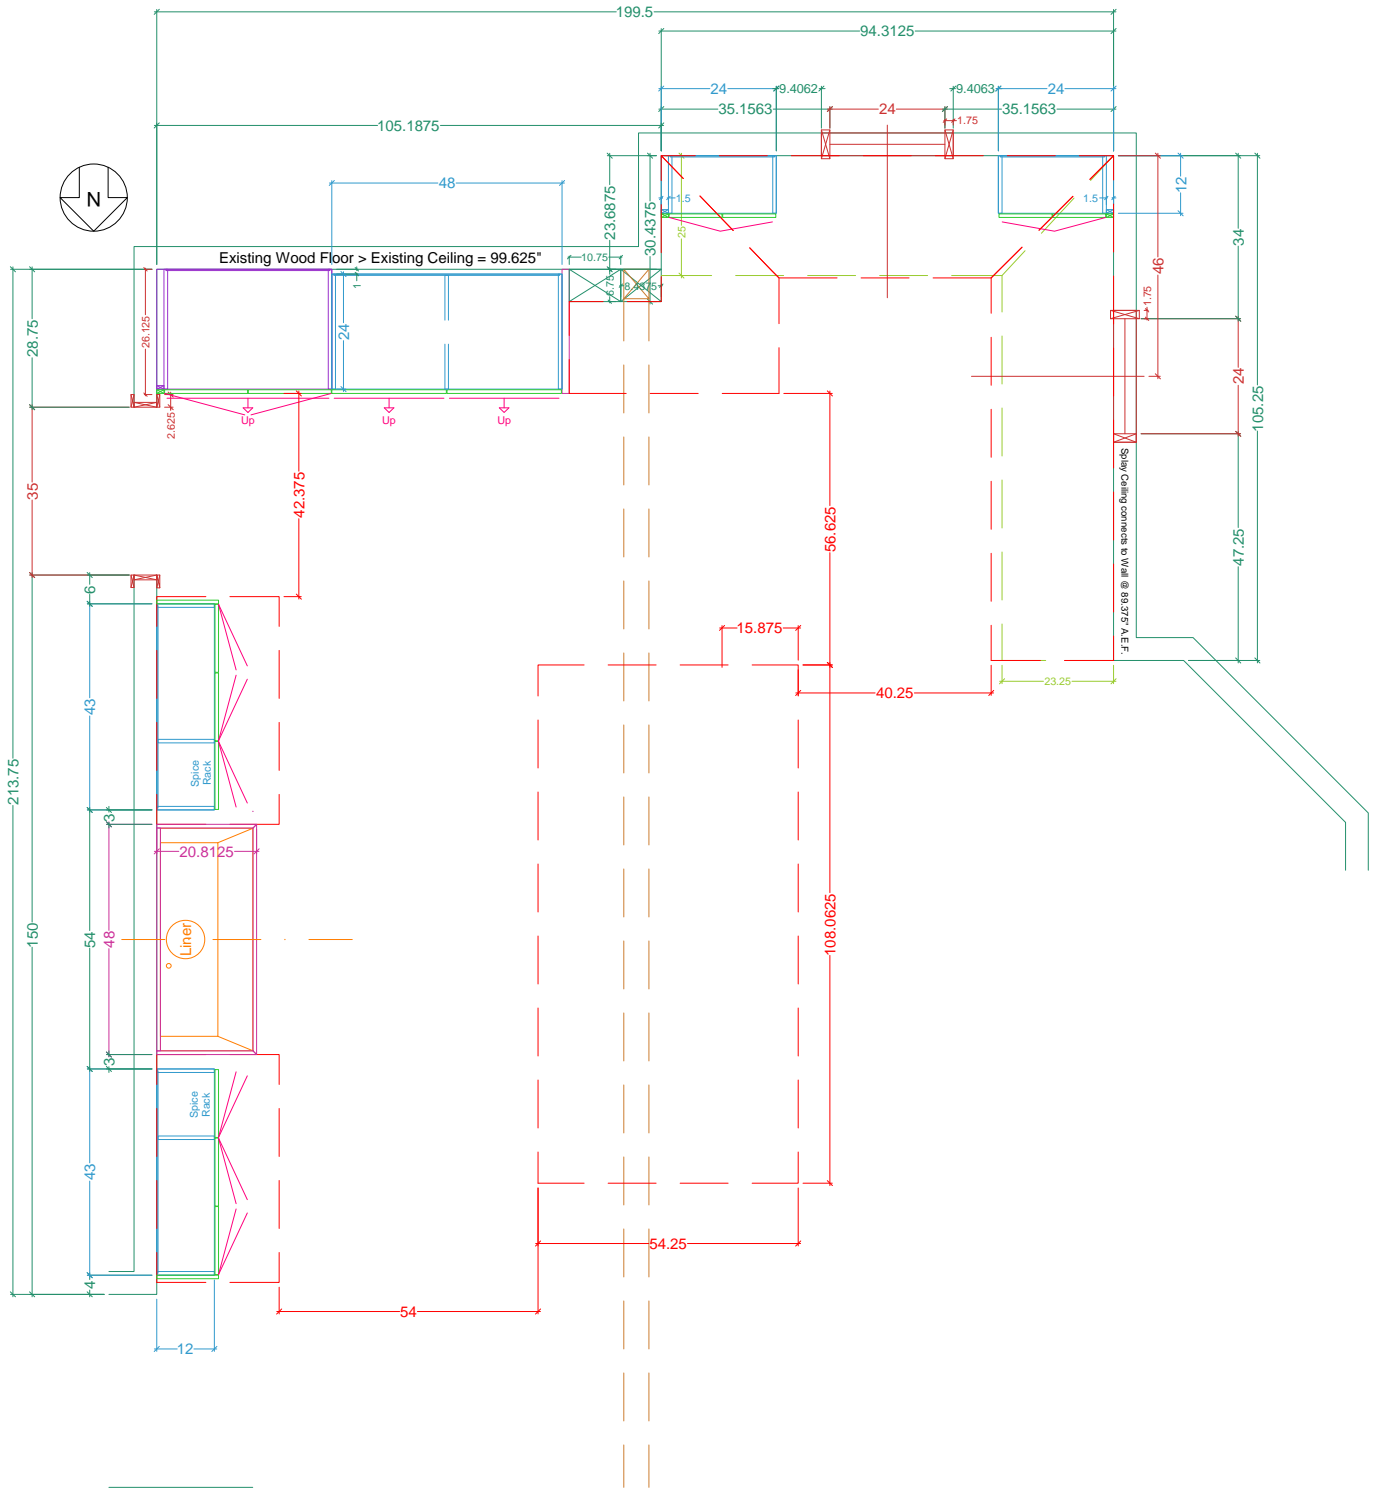

PREV: 10/12,10/17,10/21

Scale: 1:40

Size: 'A' 8.5" x 11"


Dr. by: Brian

Date: 10.29.2018

# PLAN View - Upper CABINETs

Name: Rindone


Project: KITCHEN Cabinetry

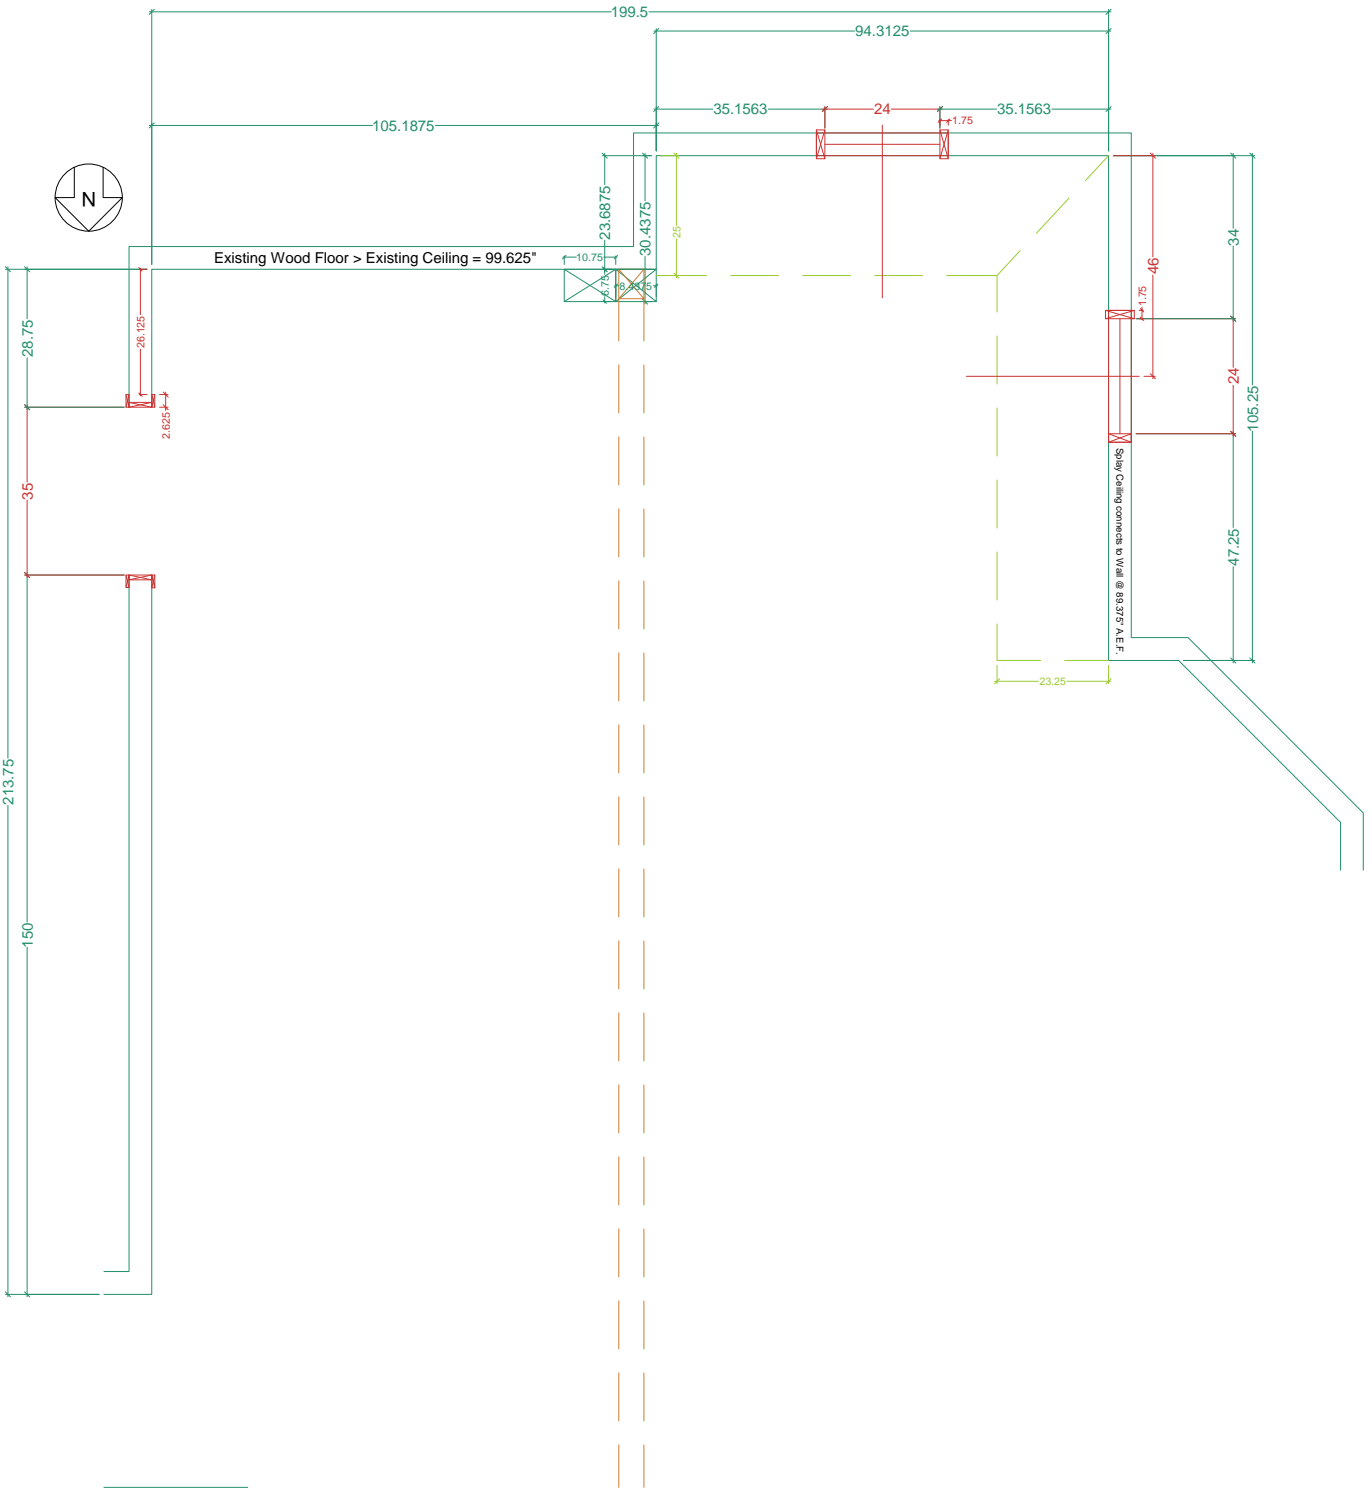

REV: 10/17	Scale: 1:40	Size: 'A' 8.5" x 11"	Dr. by: Brian	Date: 10.29.2018
------------	-------------	----------------------	---------------	------------------

PLAN View - the WALLS

Name: Rindone  
 Project: KITCHEN Cabinetry

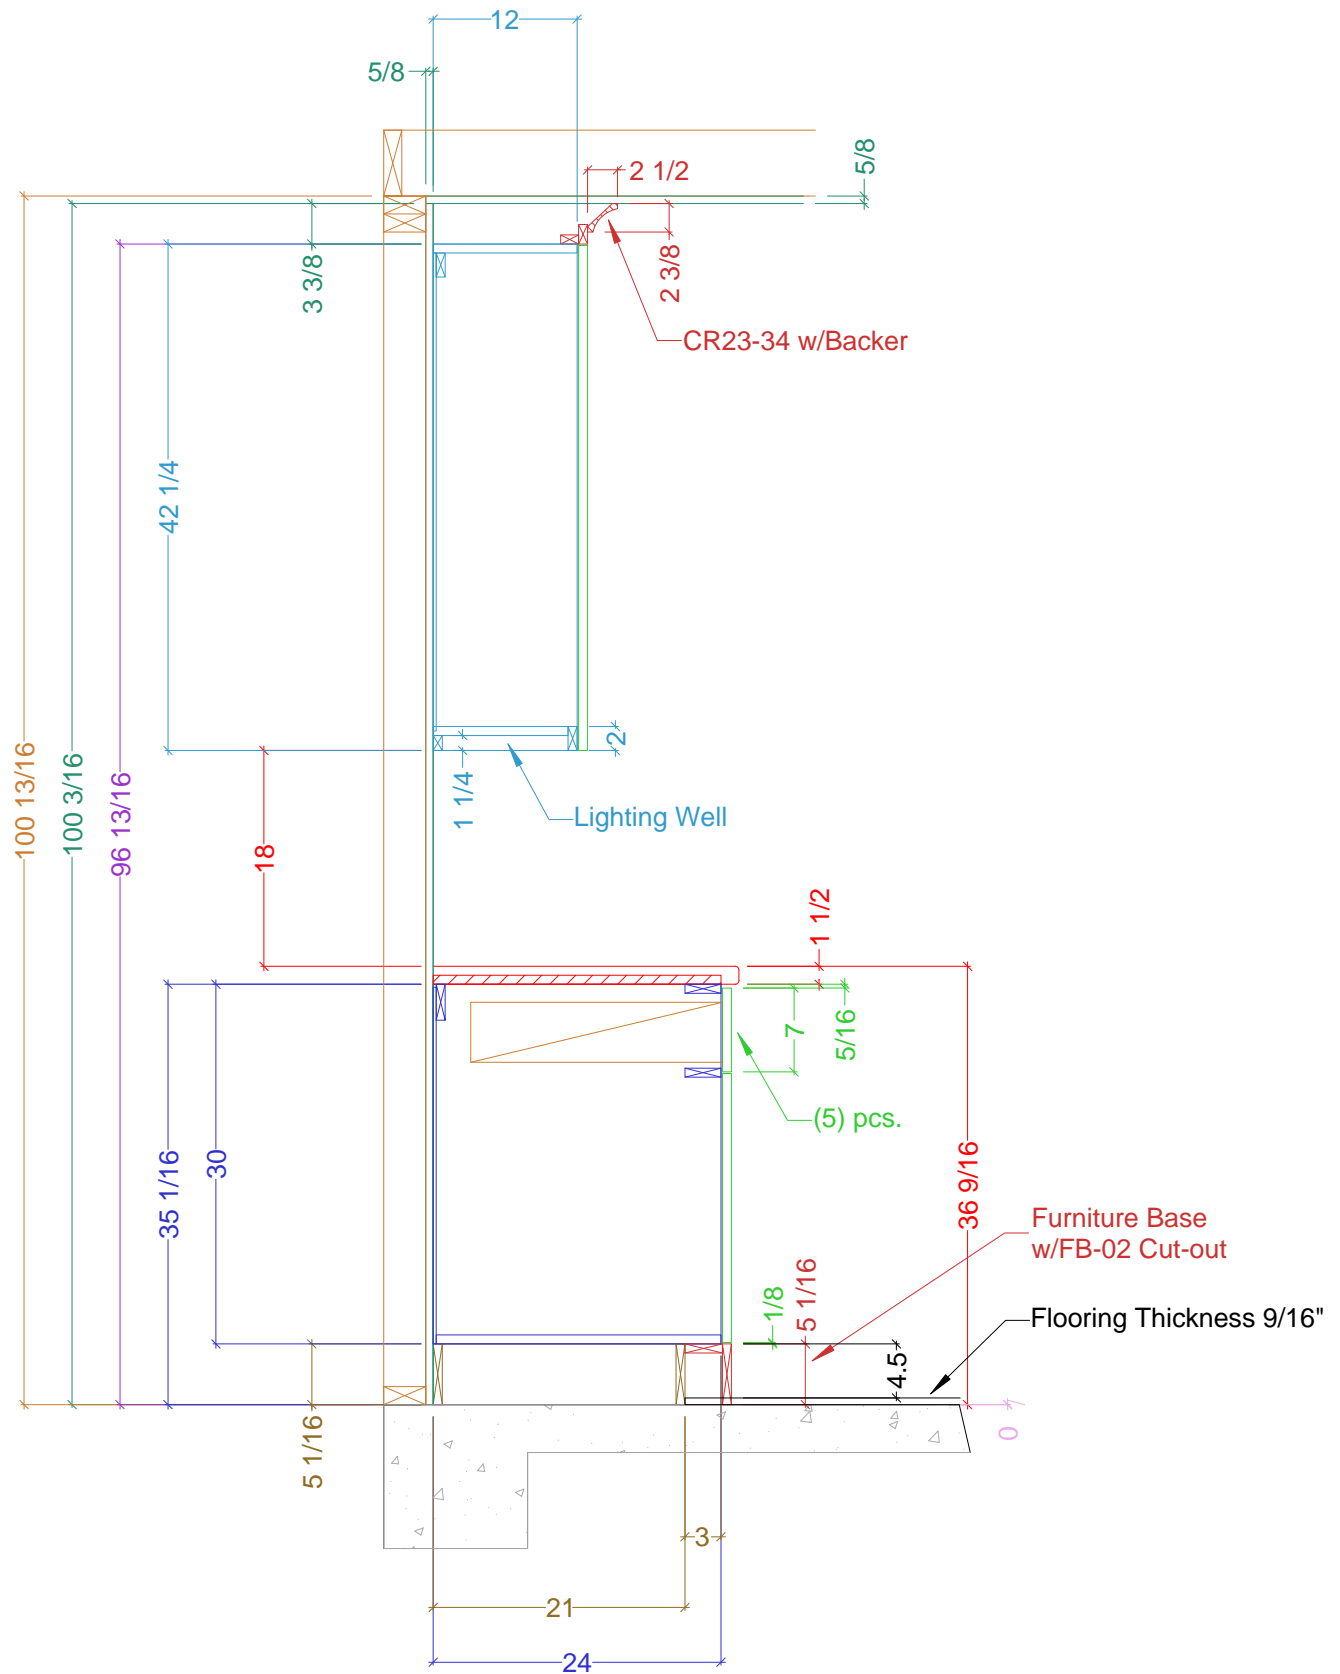

PREV: 10/12

Scale: 3/4" = 1' 0"

Size: 'A' 8.5" x 11"

Dr. by: Brian

Date: 10.21.2018

## Cross-Sectional View of Cabinetry Construction

Name: Rindone

Project: KITCHEN Cabinetry