

PREV: 10/12,10/17,10/21,10/29

Scale: 1:40

Size: 'A' 8.5" x 11"


Dr. by: Brian

Date: 10.31.2018

### PLAN View - (all) CABINETS

Name: Rindone

Project: KITCHEN Cabinetry

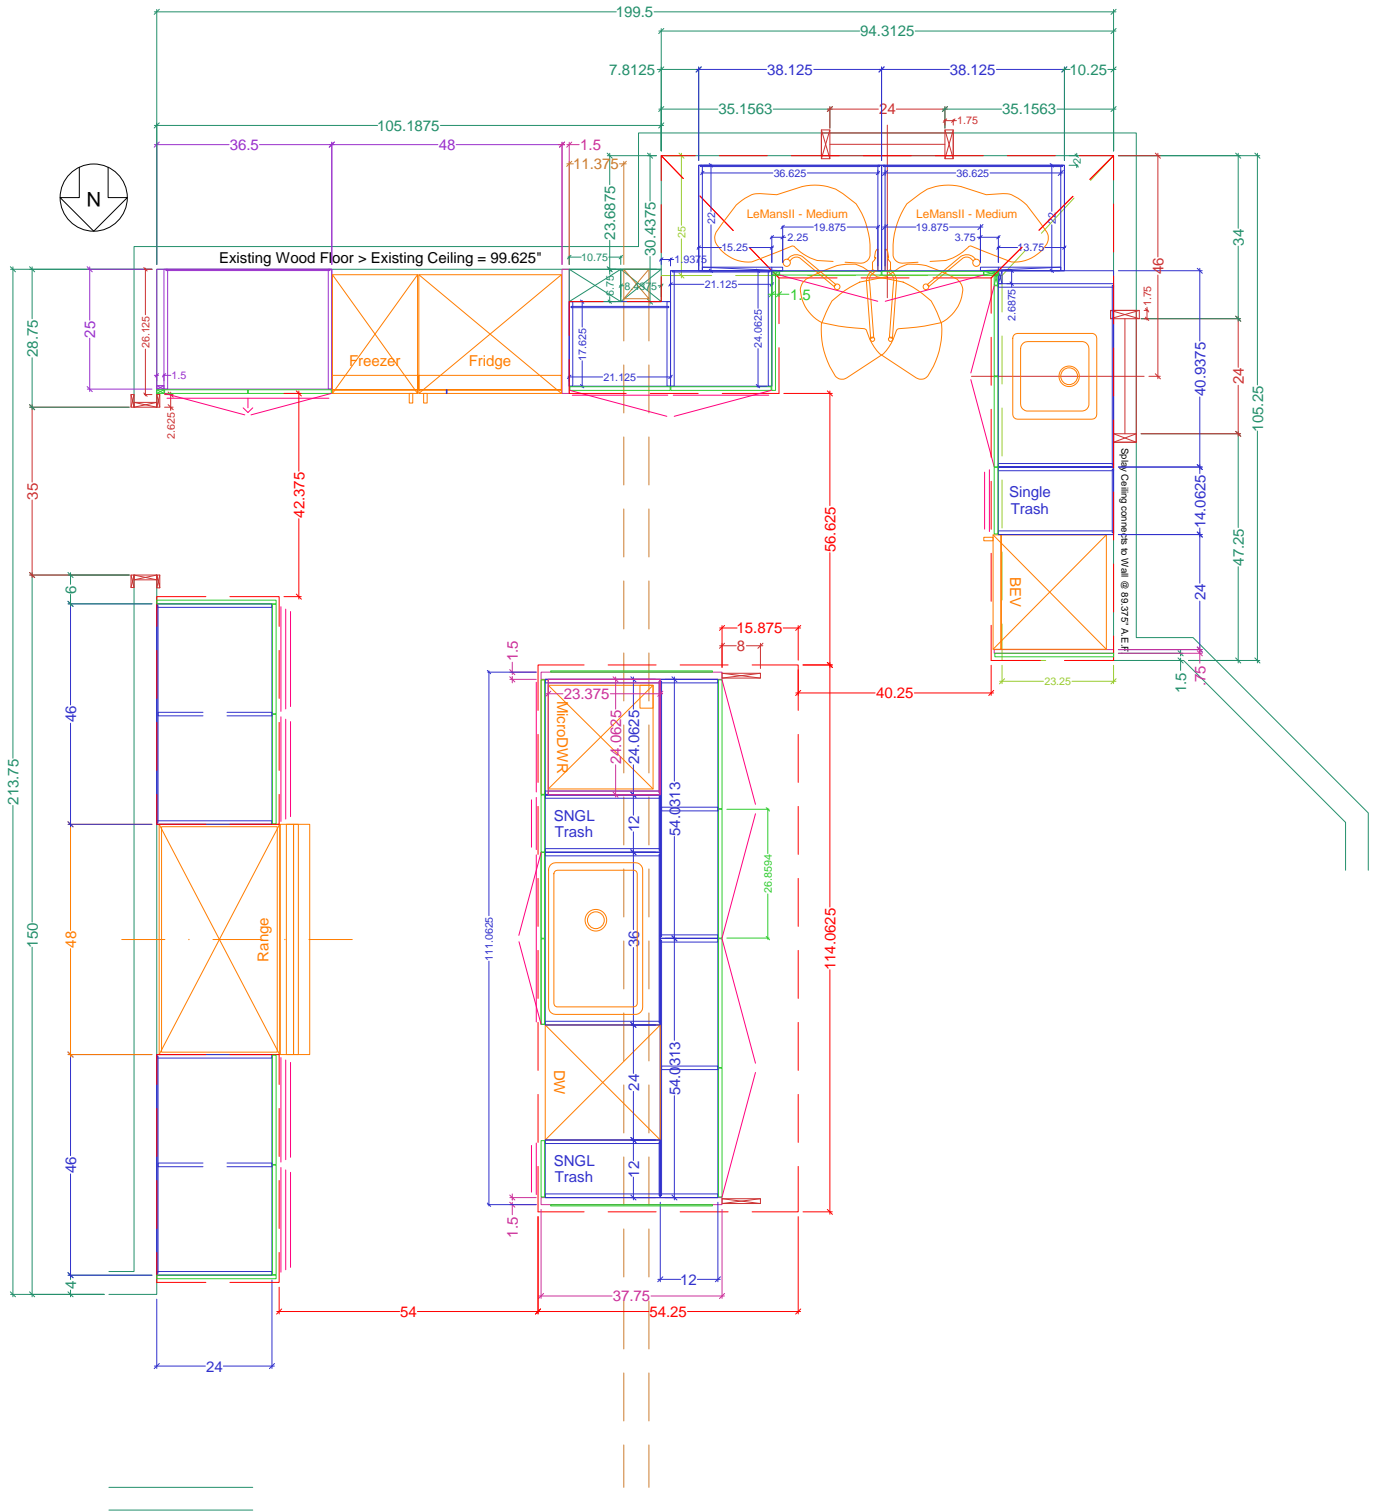

PREV: 10/12,10/17,10/21,10/29

Scale: 1:40

Size: 'A' 8.5" x 11"

Dr. by: Brian


Date: 10.31.2018

# PLAN View - Base & Full-height CABINETs

Name: Rindone

Project: KITCHEN Cabinetry




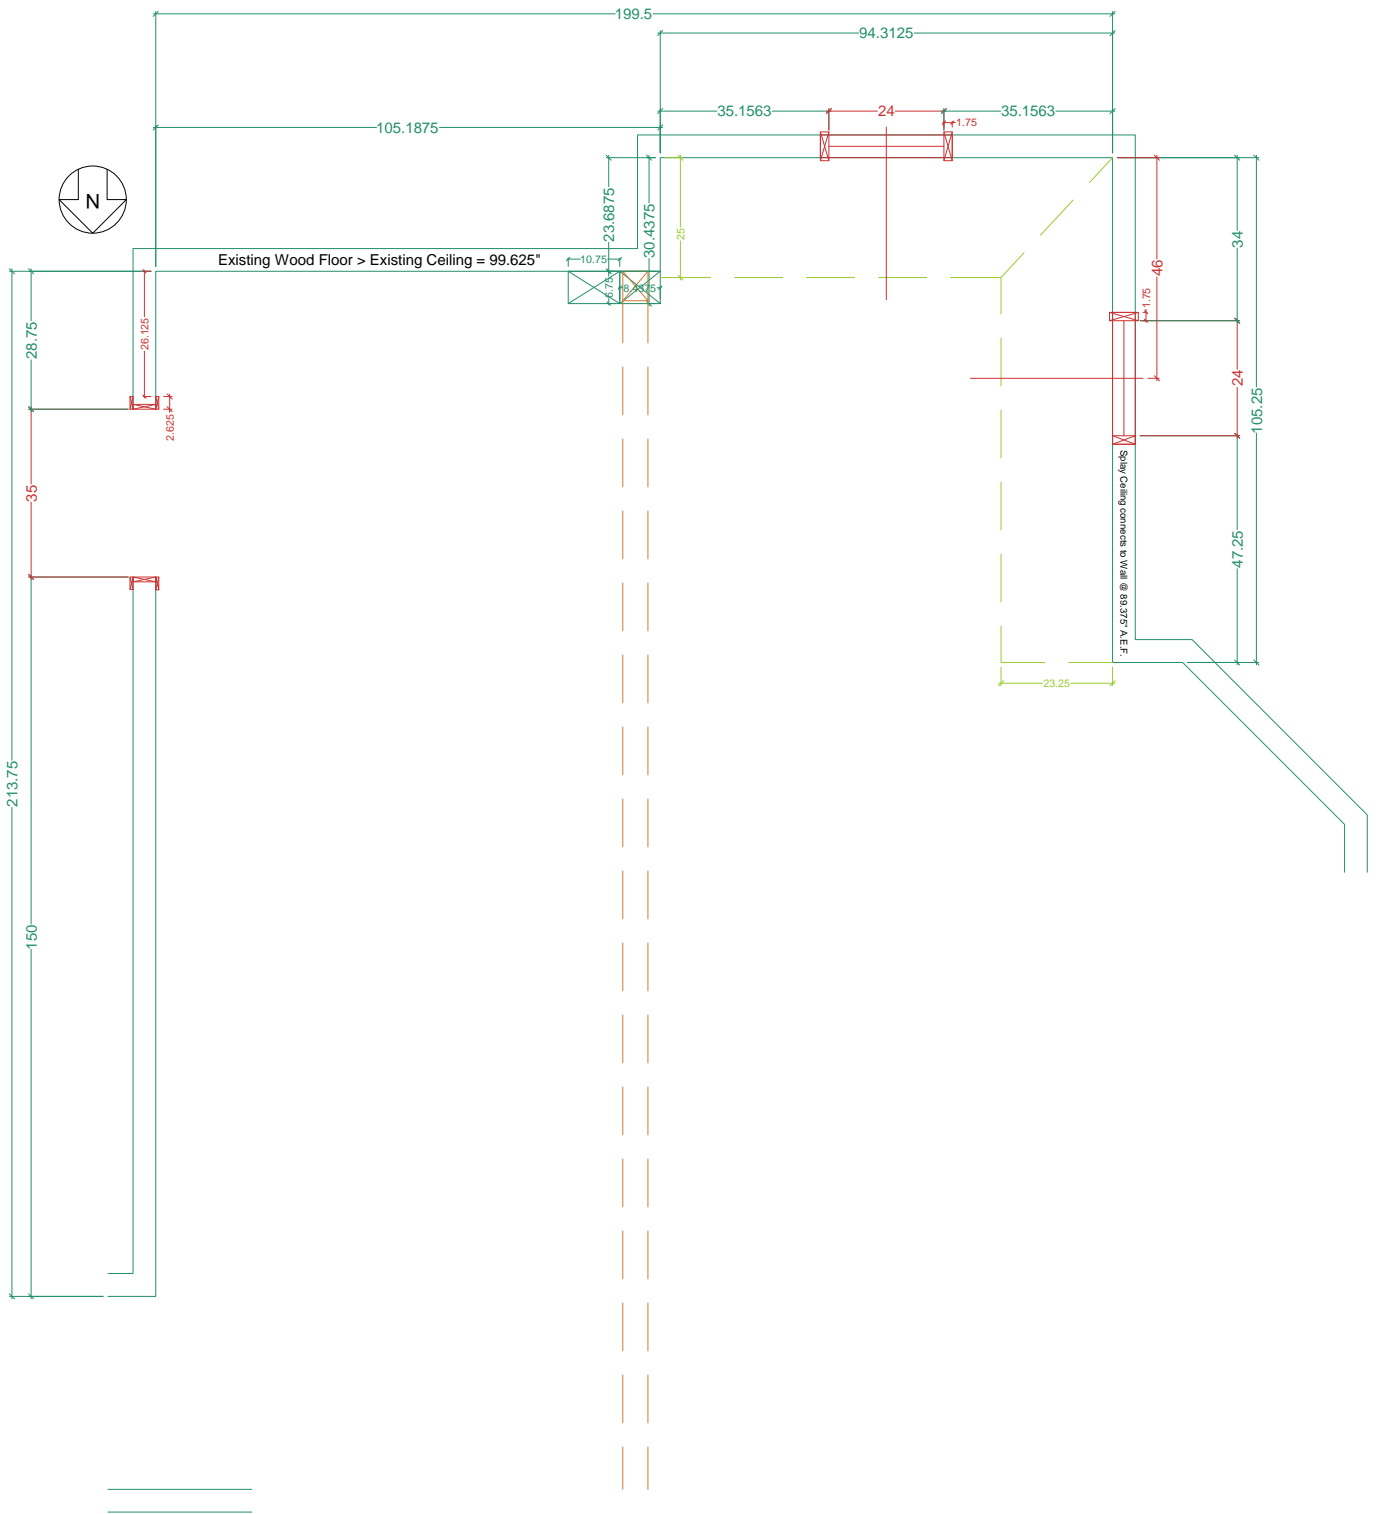

REV: 10/17	Scale: 1:40	Size: 'A' 8.5" x 11"	Dr. by: Brian	Date: 10.29.2018
------------	-------------	----------------------	---------------	------------------

PLAN View - the WALLS

Name: Rindone  
 Project: KITCHEN Cabinetry

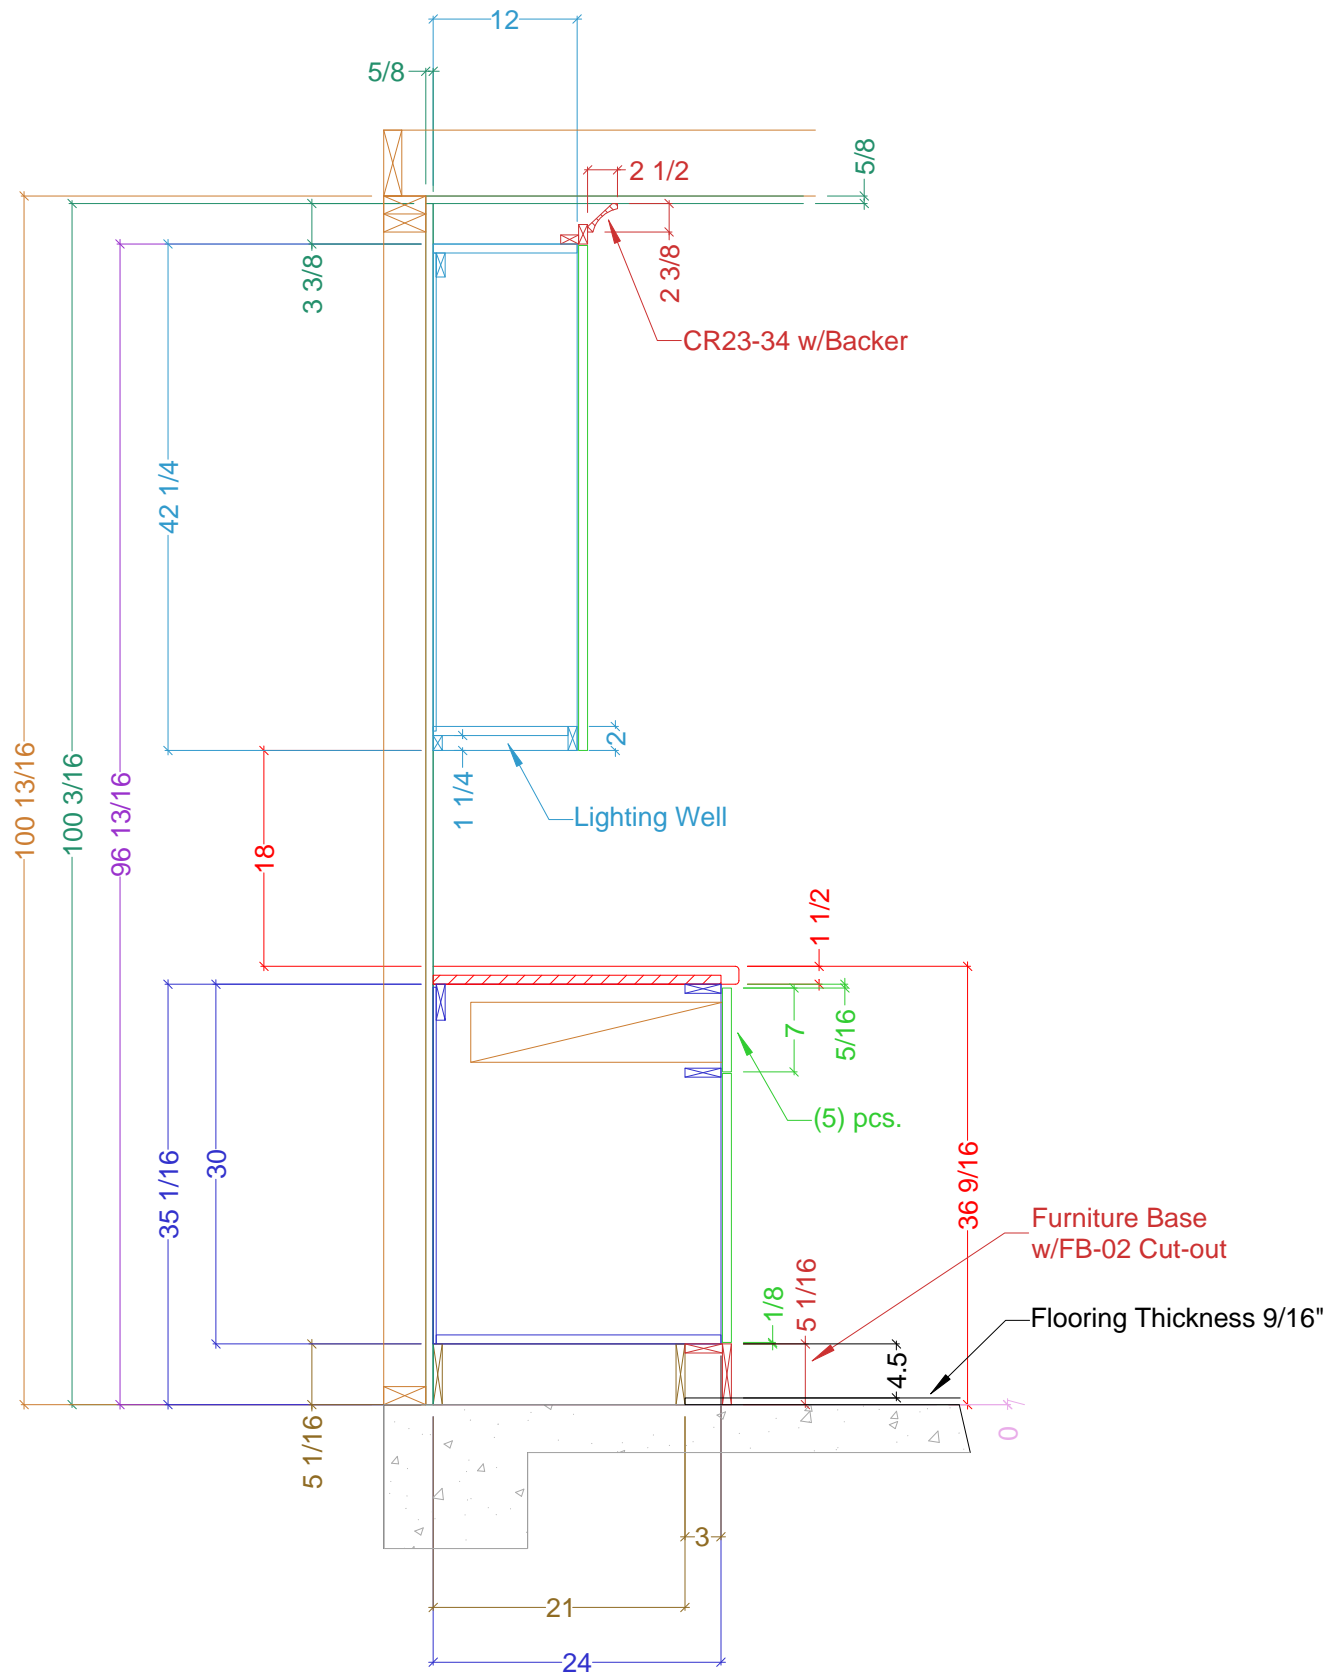

PREV: 10/12

Scale:  $3/4" = 1' 0"$

Size: 'A' 8.5" x 11"

Dr. by: Brian

Date: 10.21.2018

### Cross-Sectional View of Cabinetry Construction

Name: Rindone

Project: KITCHEN Cabinetry