










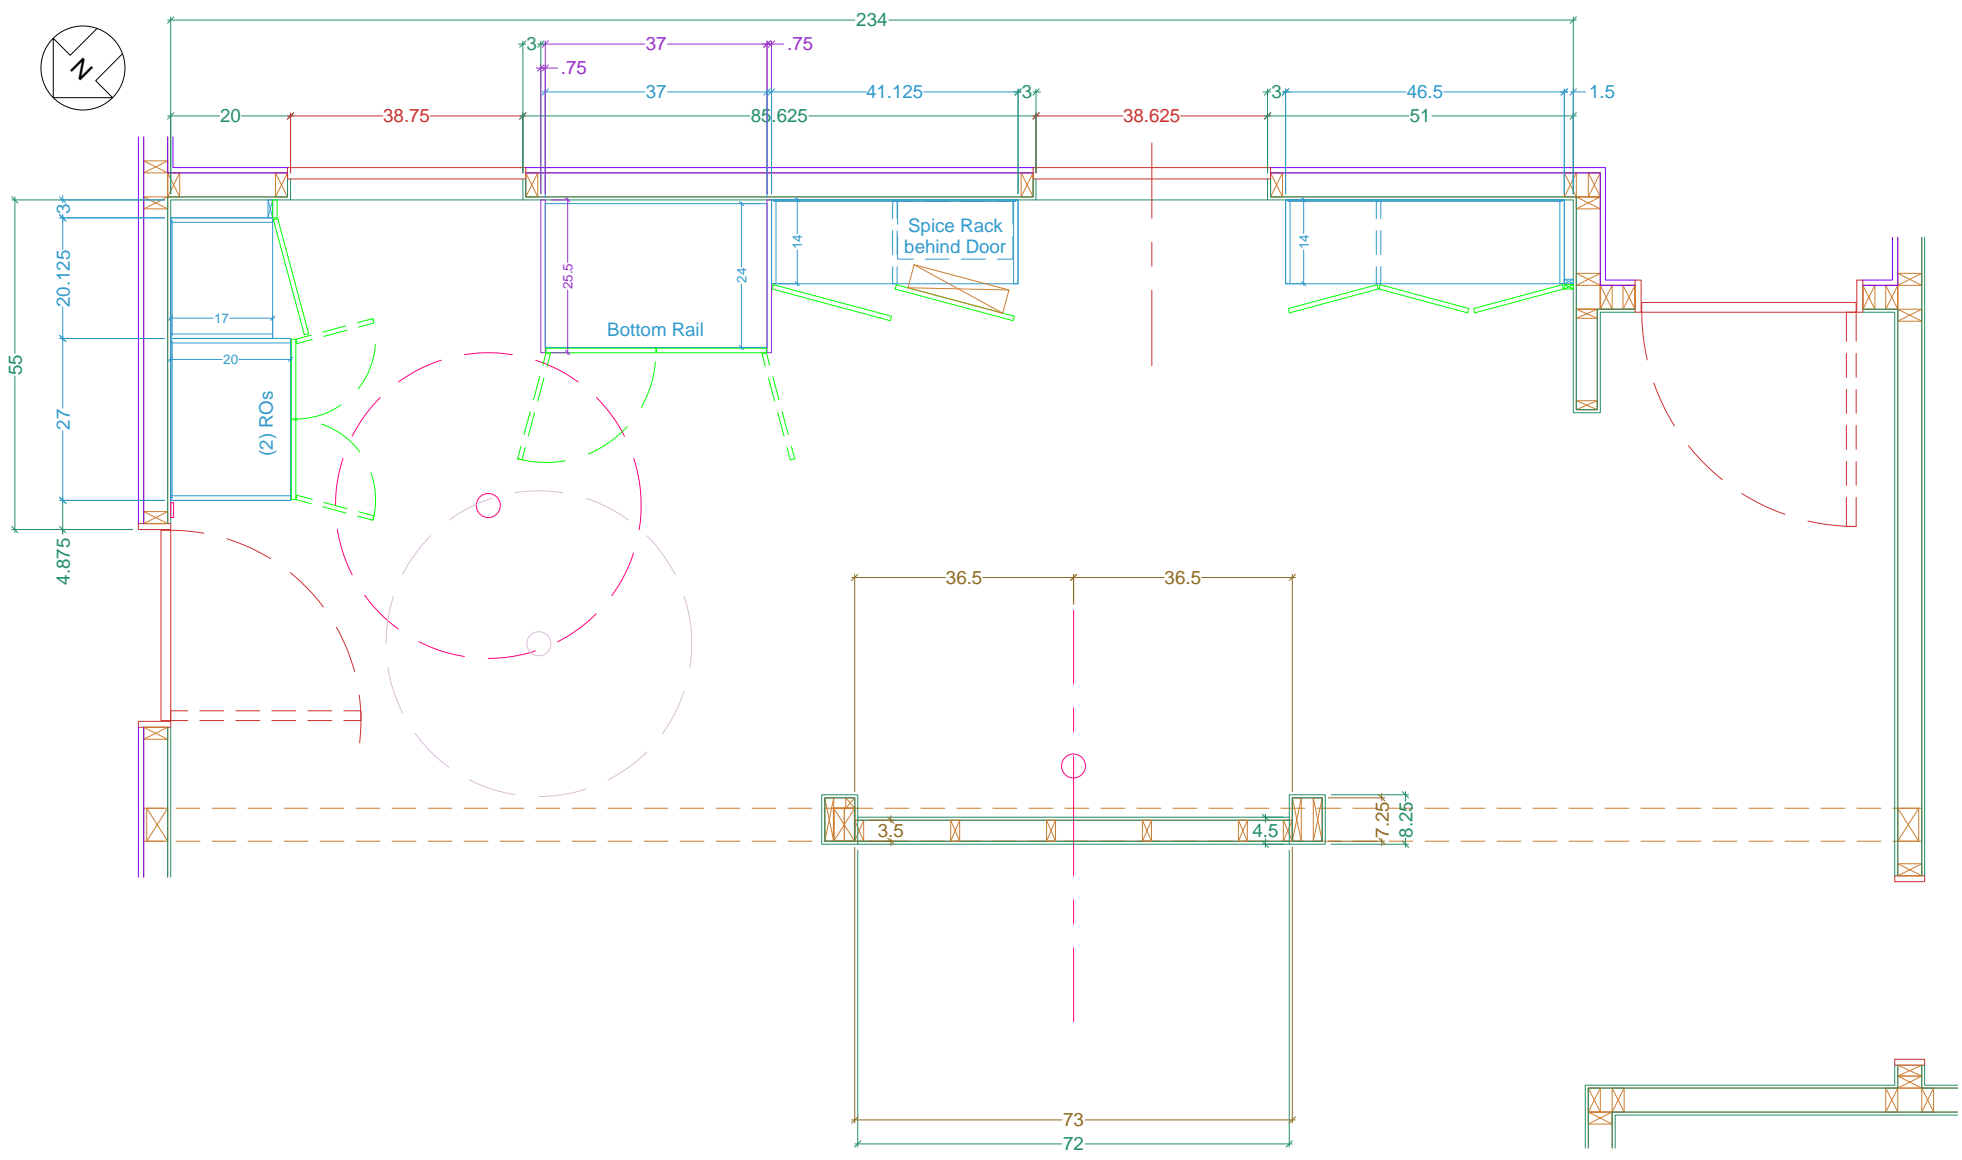


Legend	
	Wall Veneer
	Framing
	Base Cabinetry
	Upper Cabinetry
	Full-height Cabinetry
	Doors/DWR Fronts
	Counters
	Casings & Mouldings
	Electrical
	Plumbing - Waste
	Plumbing - Supply
	Plumbing - Gas



PLAN View -- UPPER Cabinetry

Name: ANTON, Dave and Nancy	Scale: 3/8" = 1' 0"	Size: 'A' 8.5" x 14"
Project: KITCHEN Cabinetry	REV:	Dr. by: Brian
		Date: 09.08.2017

