

KITCHEN CABINETRY FLOOR PLAN

SCALE: 3/8" = 1' 0"

Classic Bath Designs, Inc.
 11544 Sheldon St., Sun Valley, CA 91352
 818.767.1144 fax: 818.767.1278



Cust: Anton, Dave & Nancy

PO# KITCHEN

Scale: As Noted

Approved _____


Job: FL-I_MelMap/MelMap_IntEB:MelMap

Size: A

Dr By: Brian

10/20/2017

K.0

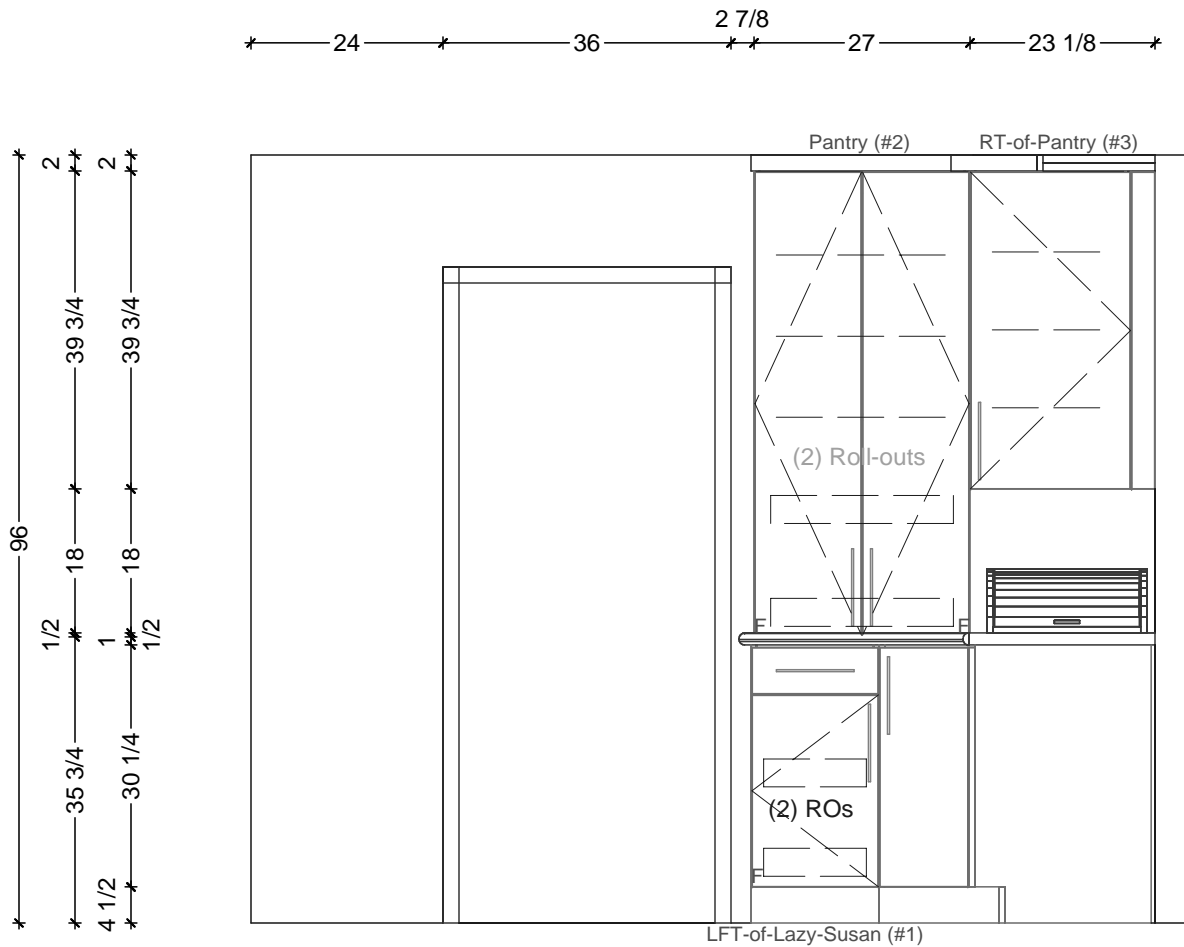

1 KITCHEN ELEVATION - GARAGE WALL
SCALE: 1/2" = 1' 0"

Classic Bath Designs, Inc.
11544 Sheldon St., Sun Valley, CA 91352
818.767.1144 fax: 818.767.1278



Cust: Anton, Dave & Nancy

PO# KITCHEN

Scale: As Noted

Approved _____


Job: FL-I_MelMap/MelMap_IntEB:MelMap

Size: A

Dr By: Brian

10/20/2017

K.1

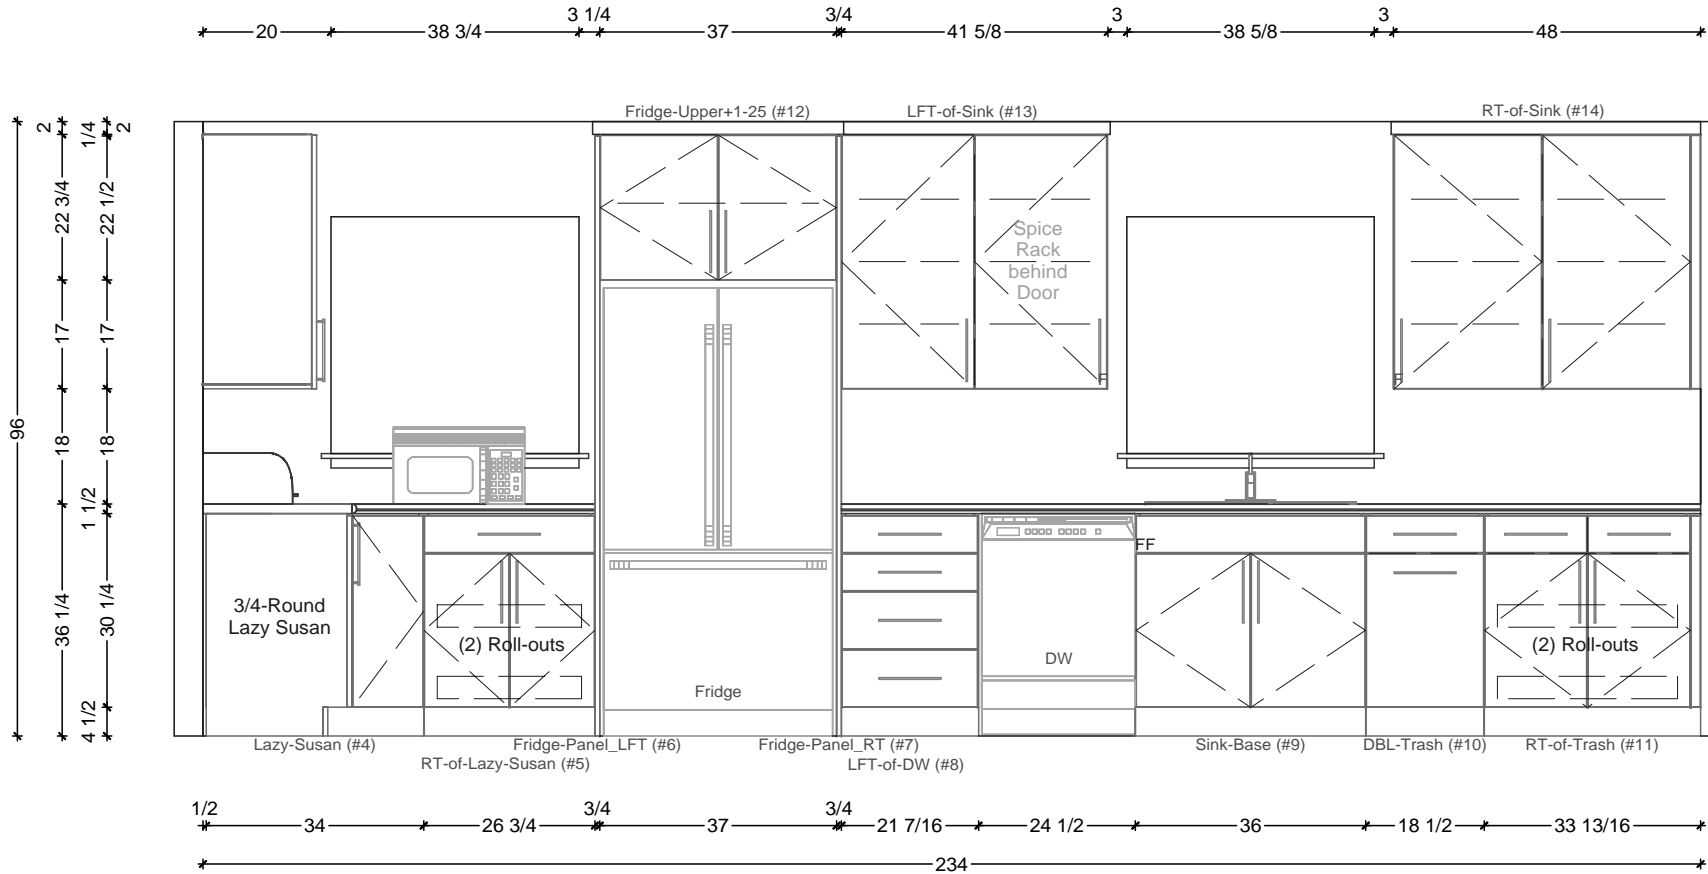

1 KITCHEN ELEVATION - SINK WALL
SCALE: 1:30

Classic Bath Designs, Inc.
 11544 Sheldon St., Sun Valley, CA 91352
 818.767.1144 fax: 818.767.1278



Cust: Anton, Dave & Nancy

PO# KITCHEN

Scale: As Noted

Approved _____




Job: FL-I_MelMap/MelMap_IntEB:MelMap

Size: A




Dr By: Brian

10/20/2017

K.2

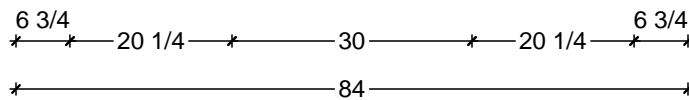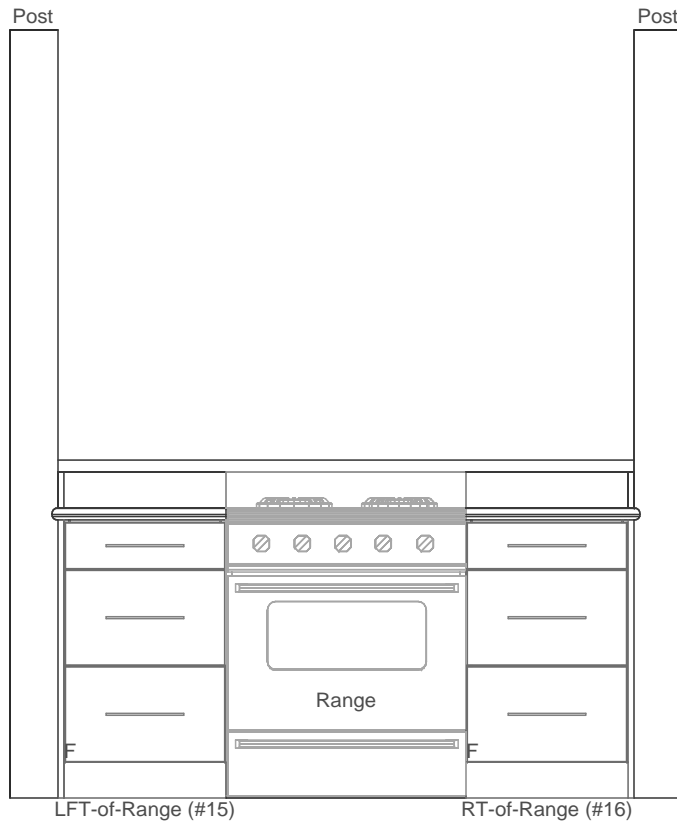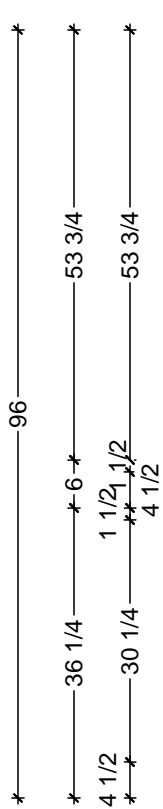

1 KITCHEN ELEVATION - ISLE INSIDE
SCALE: 1/2" = 1' 0"

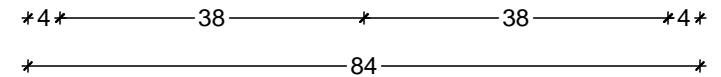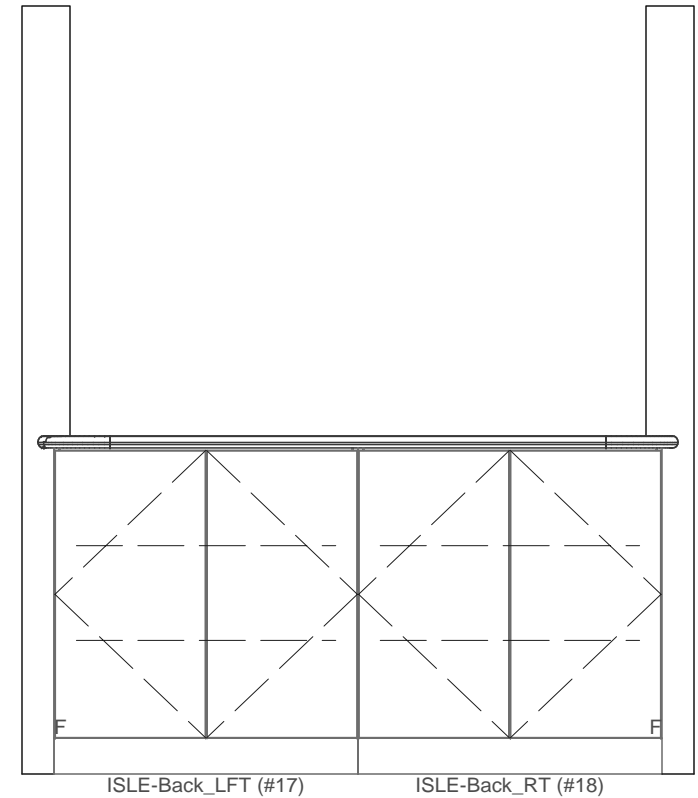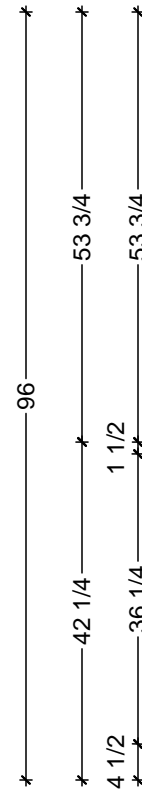

2 KITCHEN ELEVATION - ISLE OUTSIDE
SCALE: 1/2" = 1' 0"

Touch Latches and Free-Swing Hinges

Classic Bath Designs, Inc.
11544 Sheldon St., Sun Valley, CA 91352
818.767.1144 fax: 818.767.1278



Cust: Anton, Dave & Nancy

PO# KITCHEN

Scale: As Noted

Approved _____


Job: FL-I_MelMap/MelMap_IntEB:MelMap

Size: A

Dr By: Brian

10/20/2017

K.3

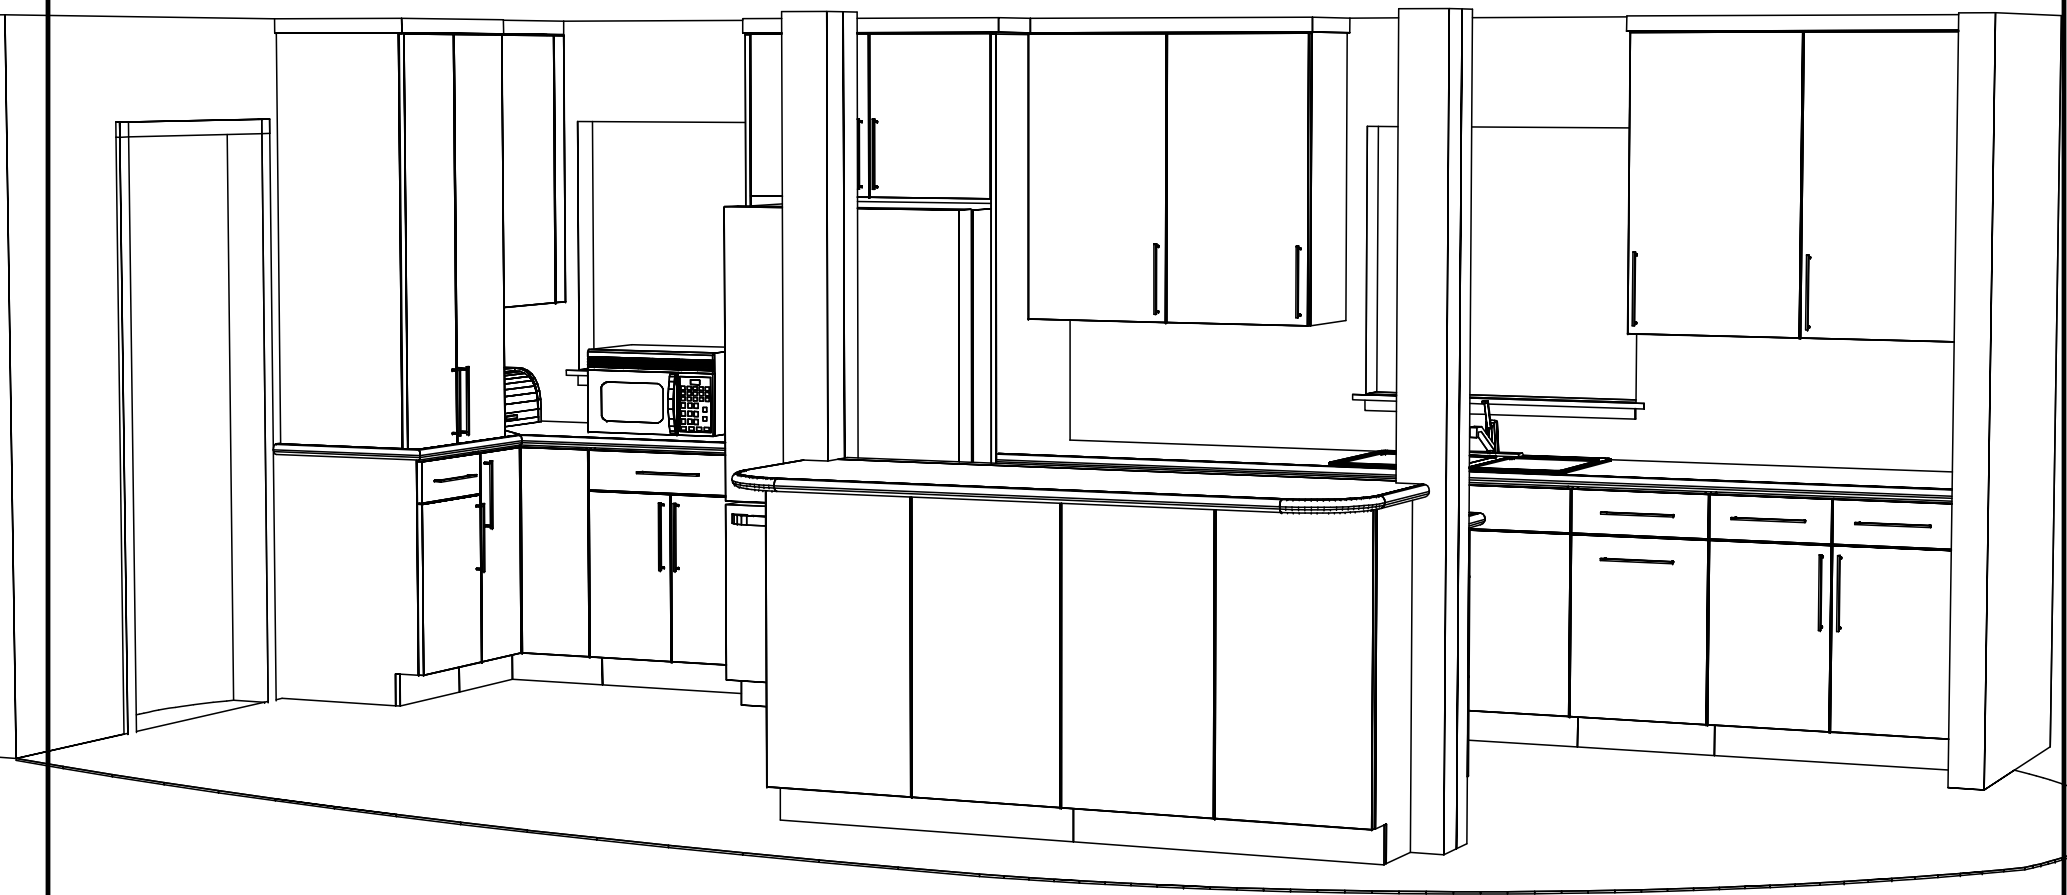

Classic Bath Designs, Inc.
11544 Sheldon St., Sun Valley, CA 91352
818.767.1144 fax: 818.767.1278



Cust: Anton, Dave & Nancy

PO# KITCHEN

Scale: As Noted

Approved _____

Job: FL-I_MelMap/MelMap_IntEB:MelMap

Size: A

Dr By: Brian

10/20/2017

Persp



Classic Bath Designs, Inc.
 11544 Sheldon St., Sun Valley, CA 91352
 818.767.1144 fax: 818.767.1278



Cust: Anton, Dave & Nancy

PO# KITCHEN

Scale: As Noted

Approved _____


Job: FL-I_MelMap/MelMap_IntEB:MelMap

Size: A

Dr By: Brian

10/20/2017

Persp

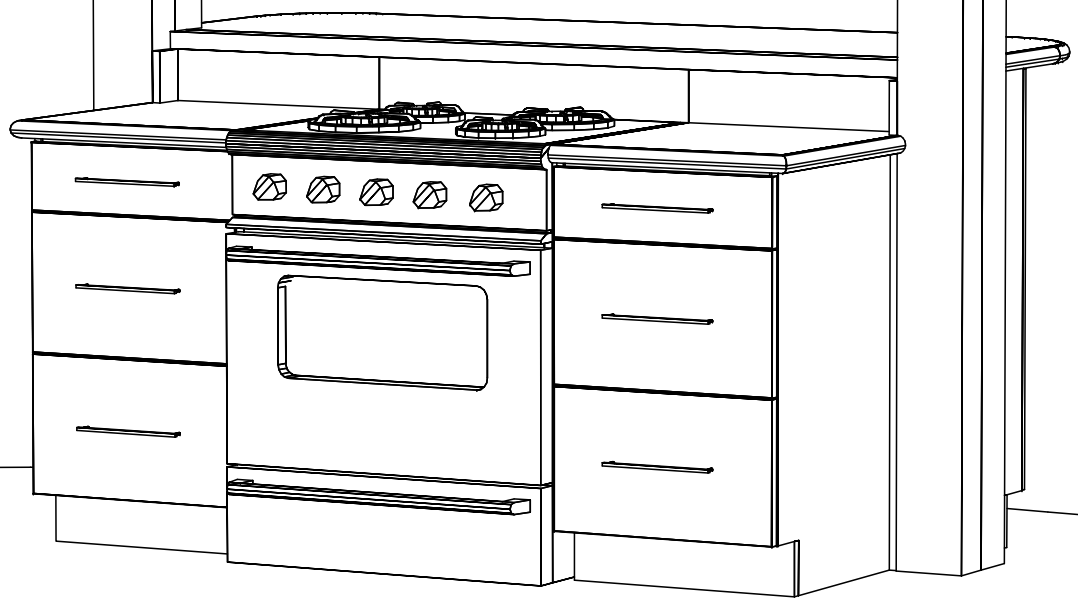

Classic Bath Designs, Inc.
11544 Sheldon St., Sun Valley, CA 91352
818.767.1144 fax: 818.767.1278



Cust: Anton, Dave & Nancy

PO# KITCHEN

Scale: As Noted

Approved _____

Job: FL-I_MelMap/MelMap_IntEB:MelMap

Size: A

Dr By: Brian

10/20/2017

Persp