


1 KITCHEN ELEVATION - WEST
SCALE: 1/2" = 1' 0"

Classic Bath Designs, Inc.
 11544 Sheldon St., Sun Valley, CA 91352
 818.767.1144 fax: 818.767.1278


| | | | | |
|-----------------------|---|-----------------|-----------------------|-----|
| Cust: Deborah Antonio | PO# DWELLING | Scale: As Noted | KITCHEN | K.1 |
| Approved _____ | Job: FL-S_PreFIN/Maple:CM-0197-1504-40_IntEB:PreFIN | Size: A | Dr By: Brian 04/29/15 | |

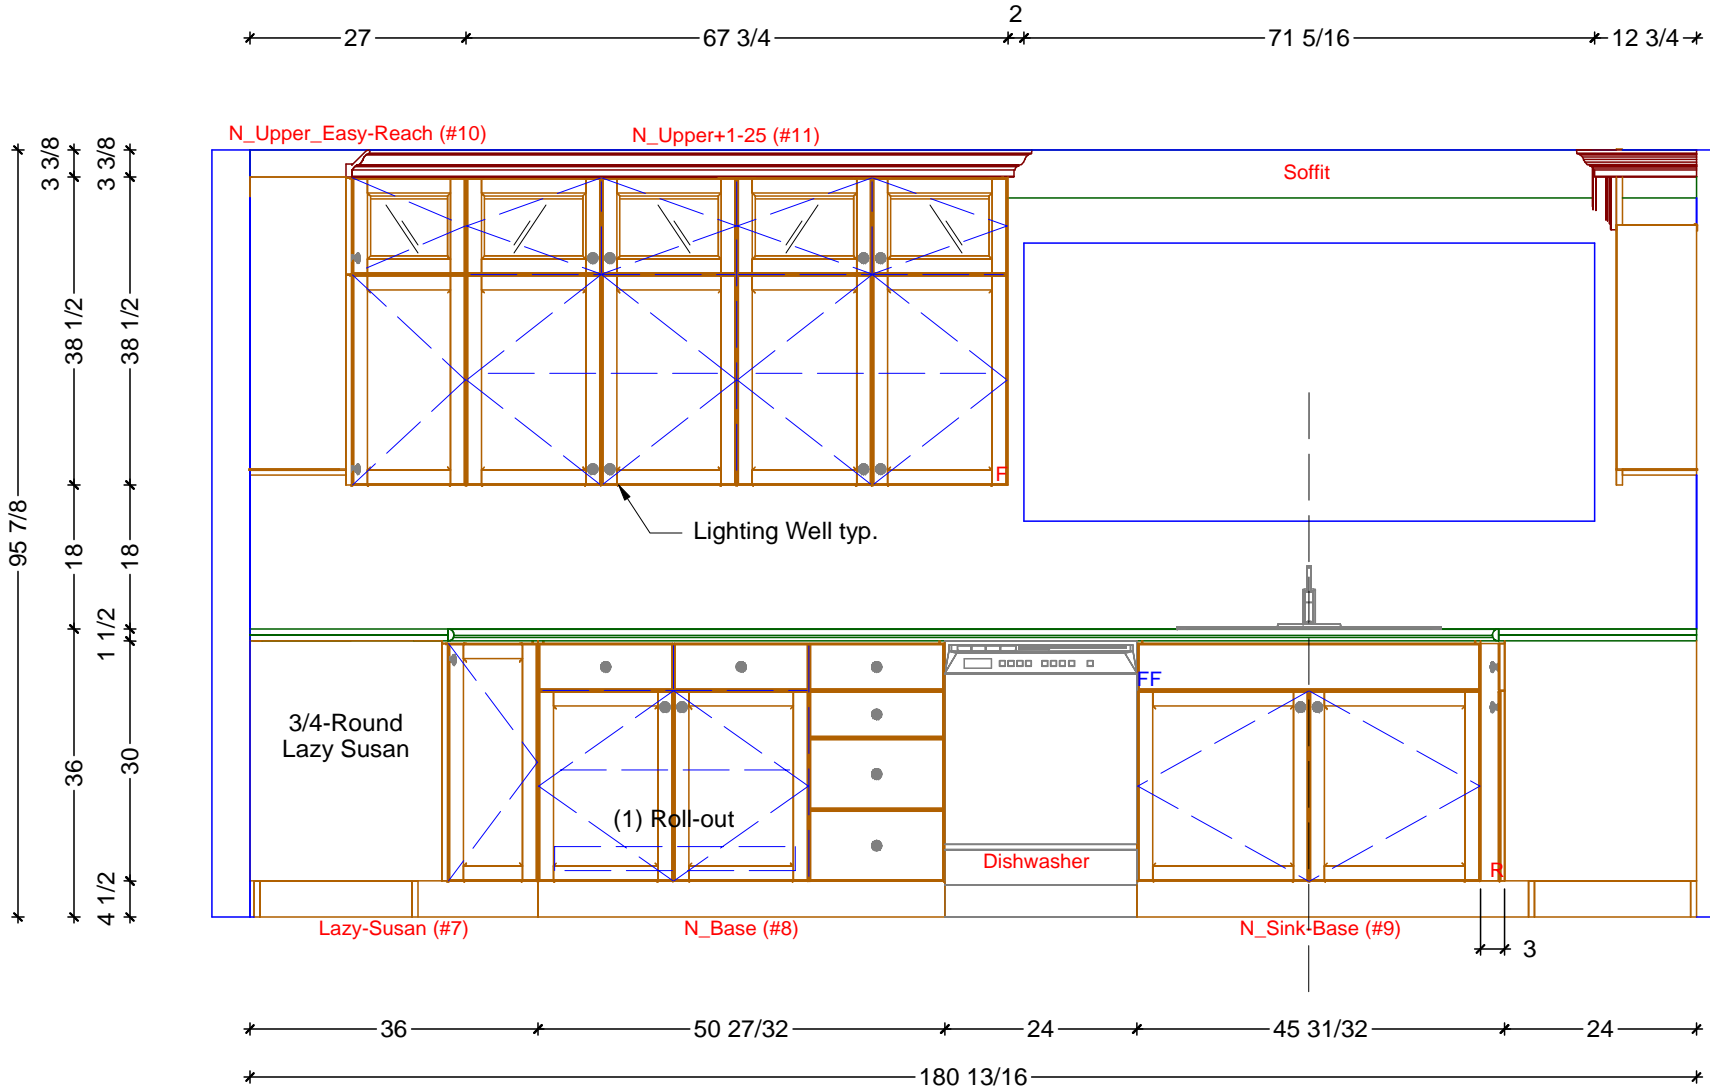

1 KITCHEN ELEVATION - NORTH
 SCALE: 1/2" = 1' 0"

Classic Bath Designs, Inc.
 11544 Sheldon St., Sun Valley, CA 91352
 818.767.1144 fax: 818.767.1278



| | | | | |
|-----------------------|---|-----------------|----------------------------|------------|
| Cust: Deborah Antonio | PO# DWELLING | Scale: As Noted | KITCHEN | K.2 |
| Approved _____ | Job: FL-S_PreFIN/Maple:CM-0197-1504-40_IntEB:PreFIN | Size: A | Dr By: Brian 04/29/15 | |

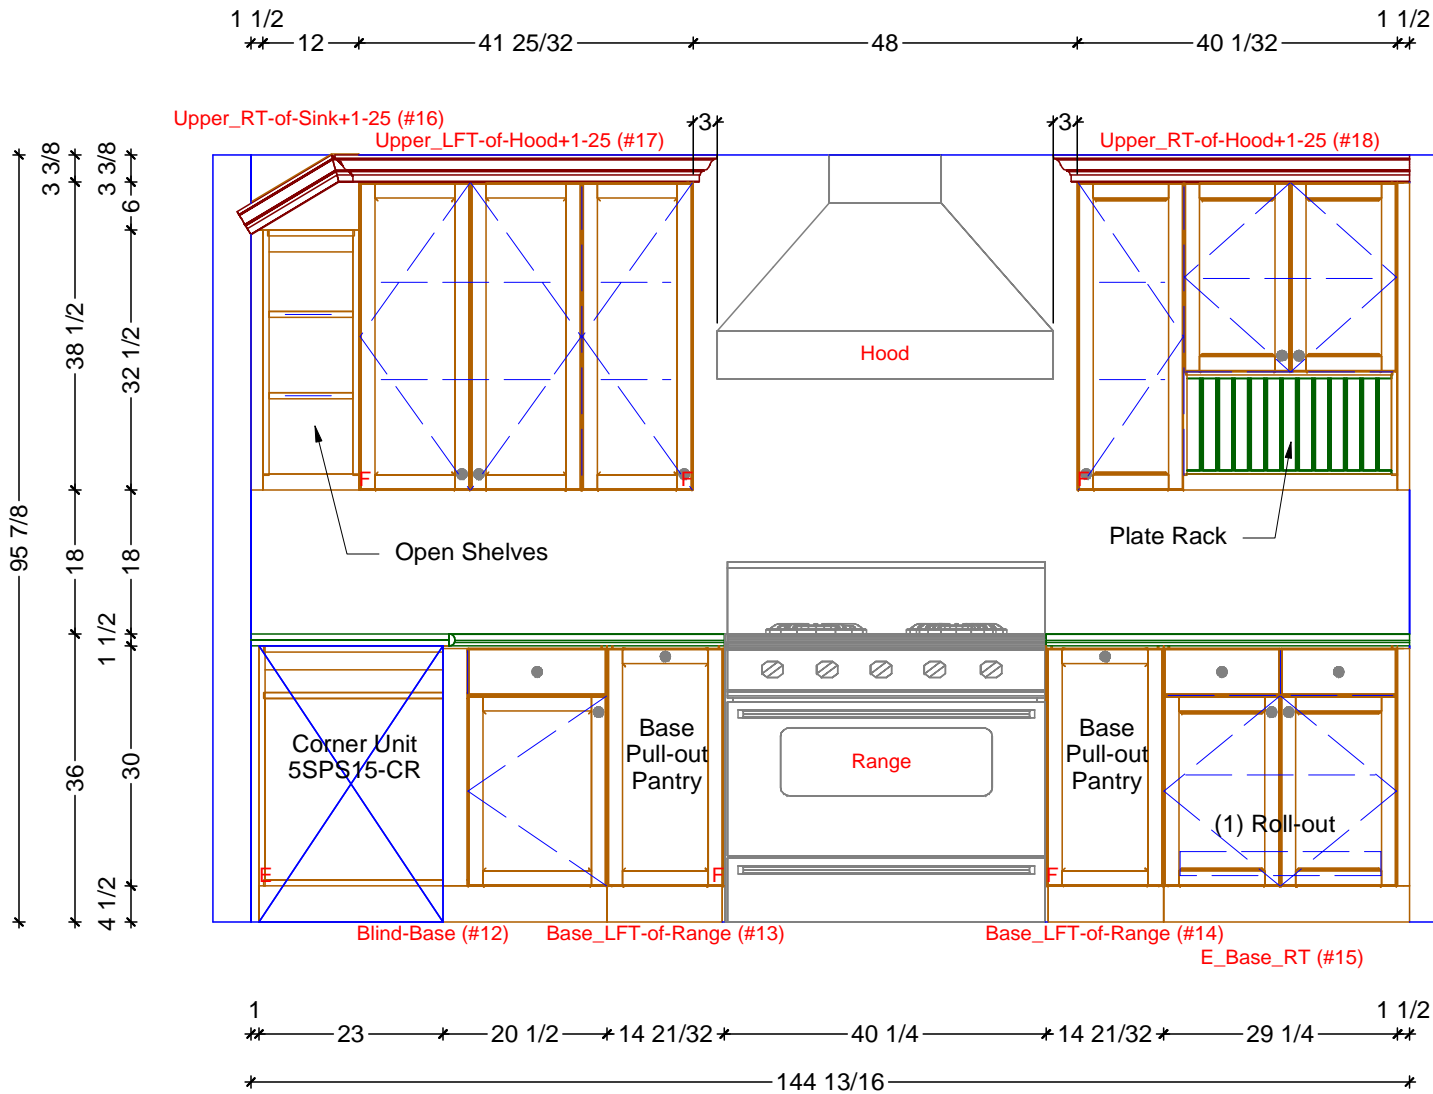


1 KITCHEN ELEVATION - EAST
 SCALE: 1/2" = 1' 0"

Classic Bath Designs, Inc.
 11544 Sheldon St., Sun Valley, CA 91352
 818.767.1144 fax: 818.767.1278

| | | | | |
|-----------------------|---|-----------------|-----------------------|-----|
| Cust: Deborah Antonio | PO# DWELLING | Scale: As Noted | KITCHEN | K.3 |
| Approved _____ | Job: FL-S_PreFIN/Maple:CM-0197-1504-40_IntEB:PreFIN | Size: A | Dr By: Brian 04/29/15 | |

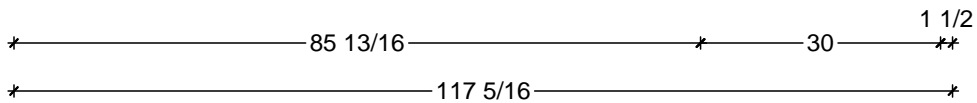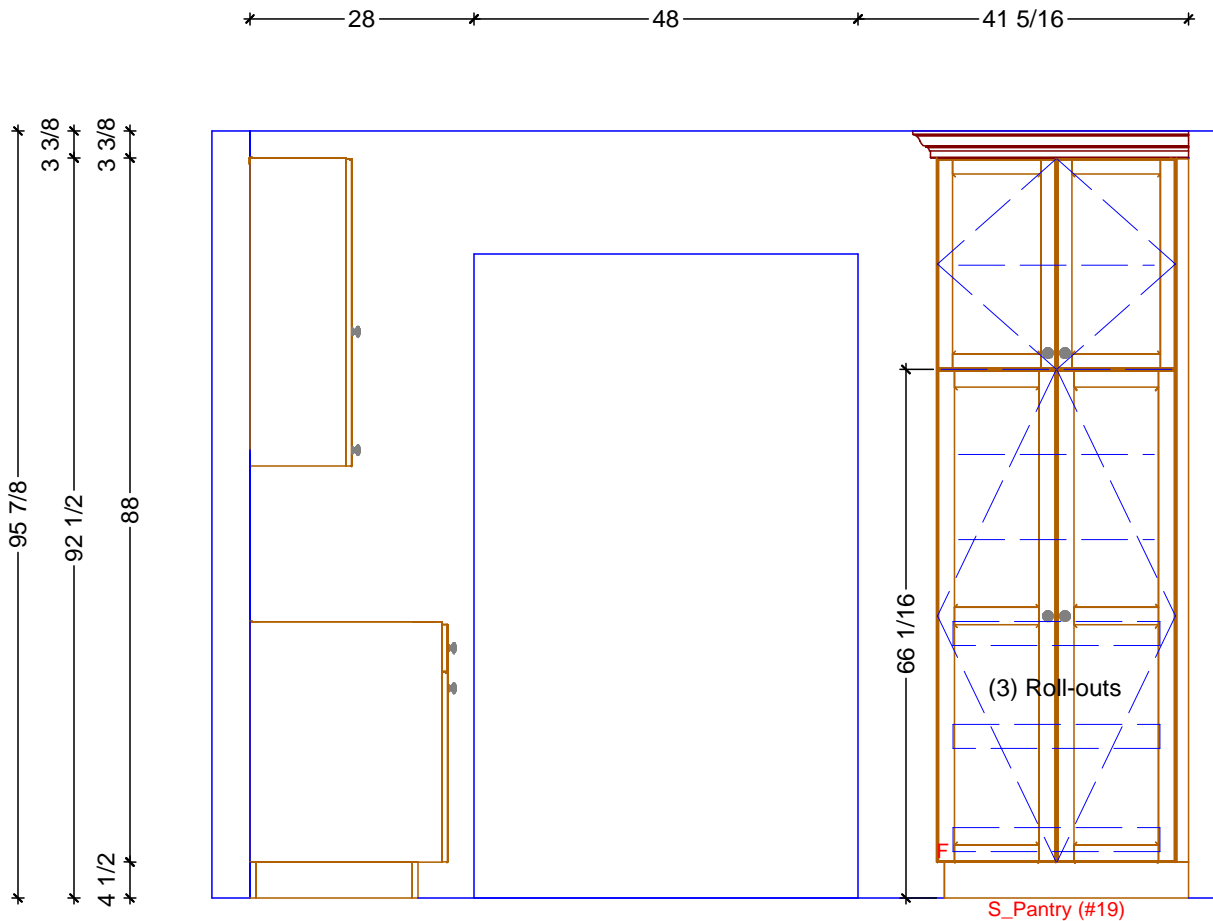

1 KITCHEN ELEVATION - SOUTH
SCALE: 1/2" = 1' 0"

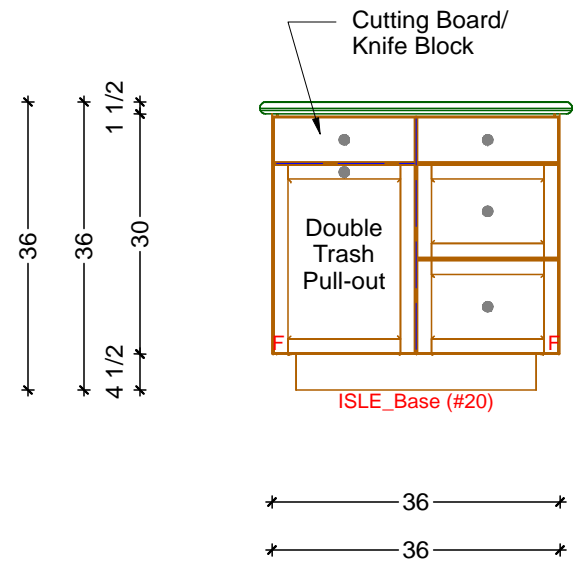

2 KITCHEN ELEVATION - ISLE
SCALE: 1/2" = 1' 0"

Classic Bath Designs, Inc.
11544 Sheldon St., Sun Valley, CA 91352
818.767.1144 fax: 818.767.1278

| | | | | |
|-----------------------|---|-----------------|-----------------------|------------|
| Cust: Deborah Antonio | PO# DWELLING | Scale: As Noted | KITCHEN | K.4 |
| Approved _____ | Job: FL-S_PreFIN/Maple:CM-0197-1504-40_IntEB:PreFIN | Size: A | Dr By: Brian 04/29/15 | |



Classic Bath Designs, Inc.
 11544 Sheldon St., Sun Valley, CA 91352
 818.767.1144 fax: 818.767.1278



| | | | | |
|-----------------------|---|-----------------|--------------|-------------|
| Cust: Deborah Antonio | PO# DWELLING | Scale: As Noted | KITCHEN | Rndr |
| Approved _____ | Job: FL-S_PreFIN/Maple:CM-0197-1504-40_IntEB:PreFIN | Size: A | Dr By: Brian | |



Classic Bath Designs, Inc.
 11544 Sheldon St., Sun Valley, CA 91352
 818.767.1144 fax: 818.767.1278



| | | | | |
|-----------------------|---|-----------------|--------------|------|
| Cust: Deborah Antonio | PO# DWELLING | Scale: As Noted | KITCHEN | Rndr |
| Approved _____ | Job: FL-S_PreFIN/Maple:CM-0197-1504-40_IntEB:PreFIN | Size: A | Dr By: Brian | |



Classic Bath Designs, Inc.
 11544 Sheldon St., Sun Valley, CA 91352
 818.767.1144 fax: 818.767.1278



| | | | | |
|-----------------------|---|-----------------|--------------|------|
| Cust: Deborah Antonio | PO# DWELLING | Scale: As Noted | KITCHEN | Rndr |
| Approved _____ | Job: FL-S_PreFIN/Maple:CM-0197-1504-40_IntEB:PreFIN | Size: A | Dr By: Brian | |



Classic Bath Designs, Inc.
 11544 Sheldon St., Sun Valley, CA 91352
 818.767.1144 fax: 818.767.1278



Cust: Deborah Antonio

PO# DWELLING

Scale: As Noted

KITCHEN

Approved _____

Job: FL-S_PreFIN/Maple:CM-0197-1504-40_IntEB:PreFIN

Size: A

Dr By: Brian

04/29/15

Rndr



Classic Bath Designs, Inc.
 11544 Sheldon St., Sun Valley, CA 91352
 818.767.1144 fax: 818.767.1278



| | | | | |
|-----------------------|---|-----------------|--------------|------|
| Cust: Deborah Antonio | PO# DWELLING | Scale: As Noted | KITCHEN | Rndr |
| Approved _____ | Job: FL-S_PreFIN/Maple:CM-0197-1504-40_IntEB:PreFIN | Size: A | Dr By: Brian | |