


KITCHEN CABINERY FLOOR PLAN
 SCALE: 3/8" = 1' 0"

Classic Bath Designs, Inc.
 11544 Sheldon St., Sun Valley, CA 91352
 818.767.1144 fax: 818.767.1278

Cust: Balthazor, Martin & Jean		PO# KITCHEN	Scale: As Noted		K.O
Approved _____	Job: FL/S_PreFIN/Alder_IntEB:PreFIN	Size: A	Dr By: Brian	08/28/2017	

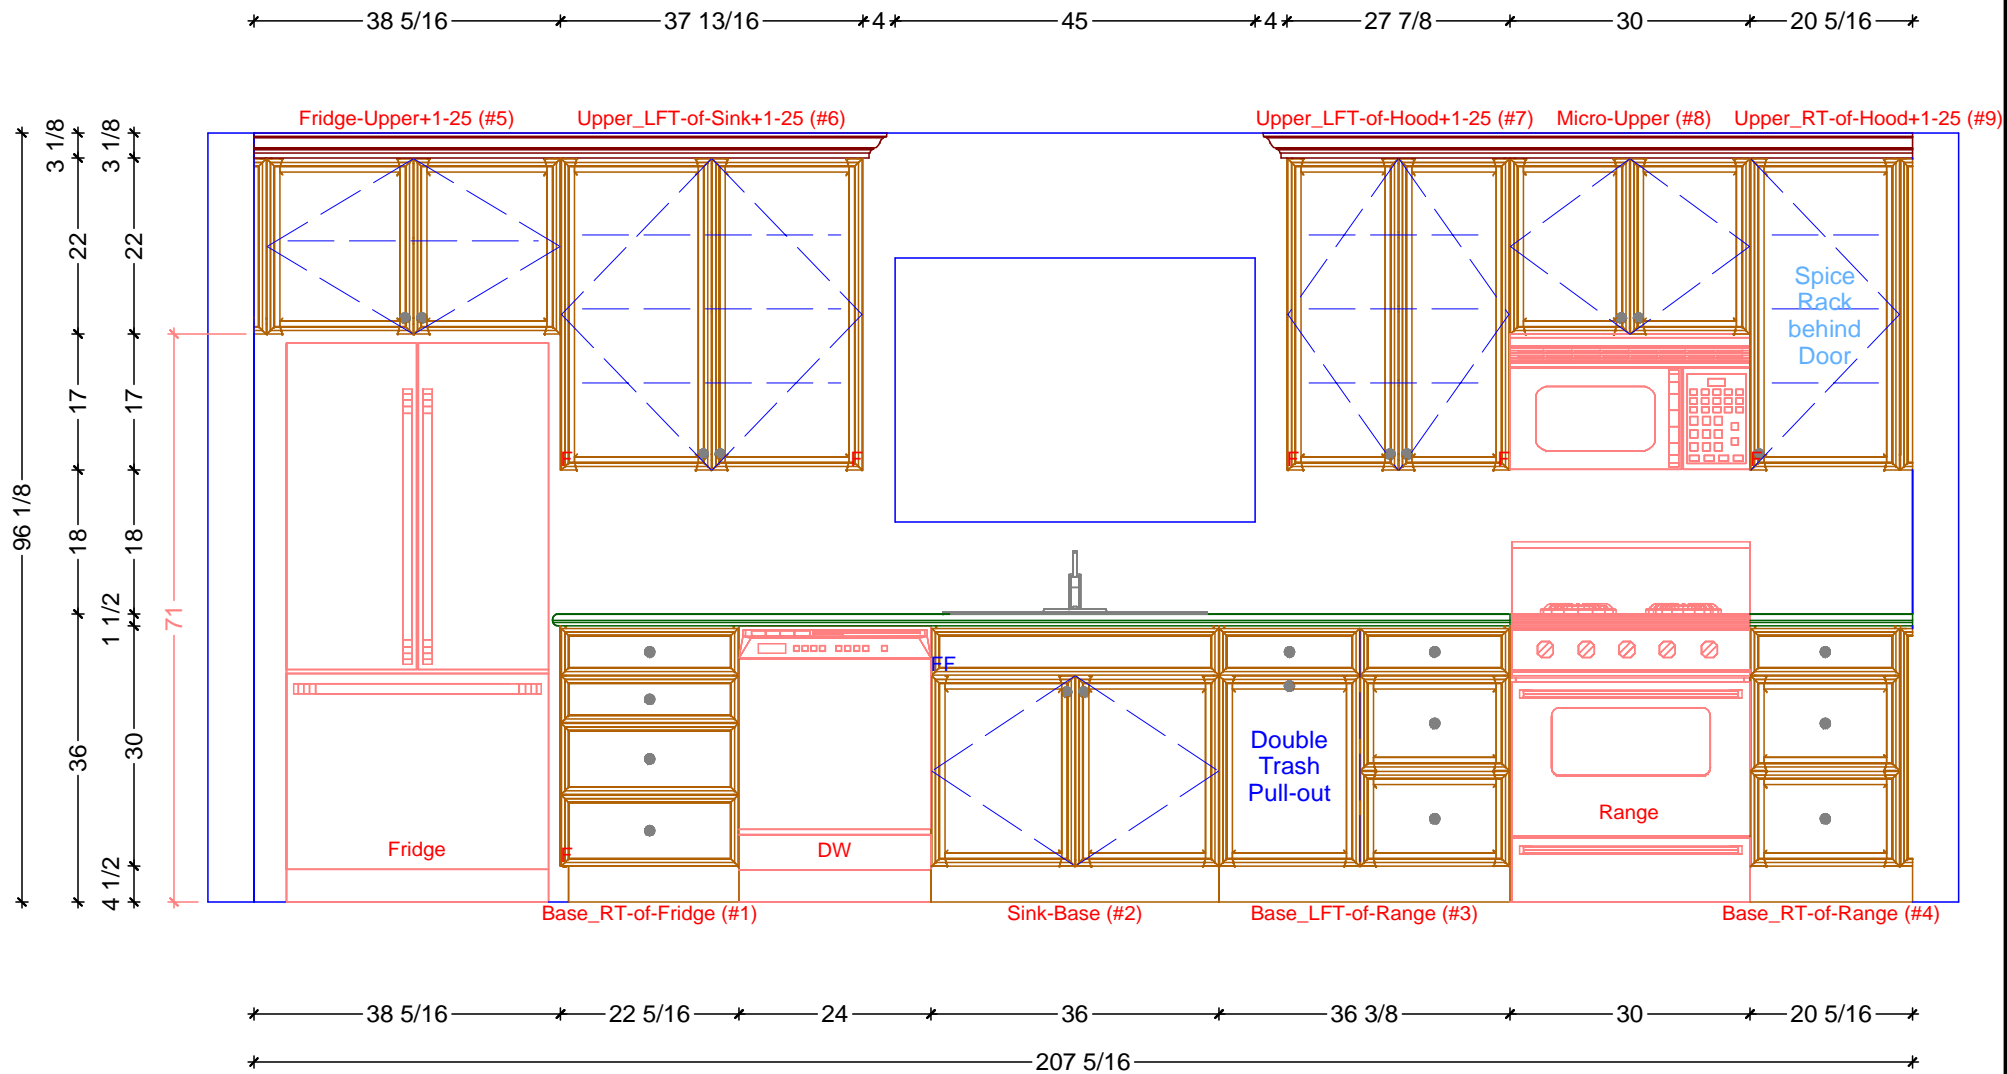

1 KITCHEN ELEVATION - SOUTH
 SCALE: 1/2" = 1' 0"


Classic Bath Designs, Inc.
 11544 Sheldon St., Sun Valley, CA 91352
 818.767.1144 fax: 818.767.1278

Cust: Balthazor, Martin & Jean		PO# KITCHEN	Scale: As Noted	Room	K.1
Approved _____	Job: FL/S_PreFIN/Alder_IntEB:PreFIN	Size: A	Dr By: Brian	08/28/2017	

3
* * — 55 3/4 — * *


* * — 70 7/8 — * * — 1 7/8 — 38 7/8 — * *

* — 48 5/8 — *
* — 14 1/4 — * — 34 3/8 — *
* — 4 1/2 — * — 10 3/8 — *
* — 24 — * — 9 3/4 — *

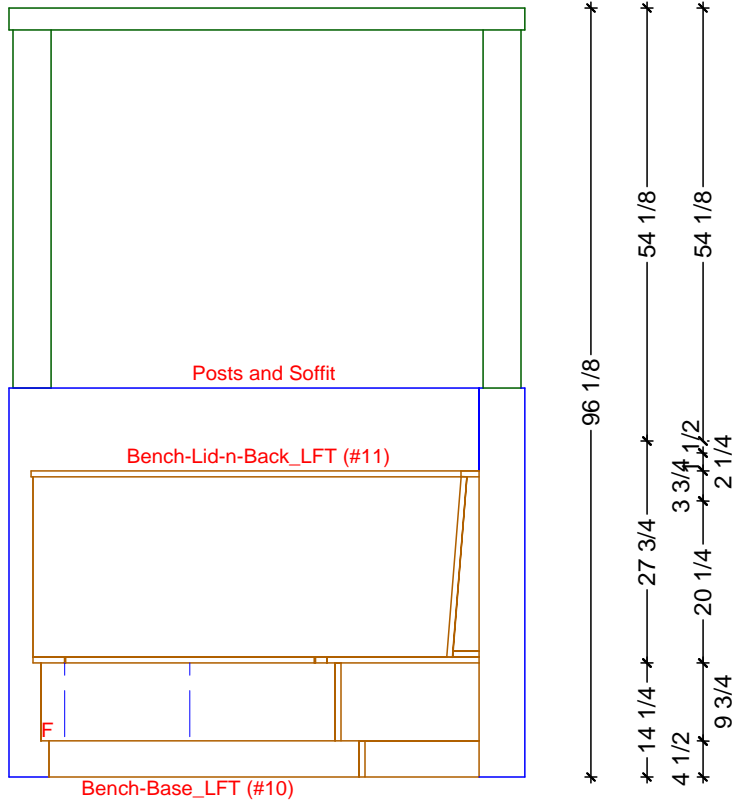

* 4 * — 36 3/4 — * — 18 — *
* — 58 3/4 — *

1 KITCHEN ELEVATION - WEST
SCALE: 1/2" = 1' 0"

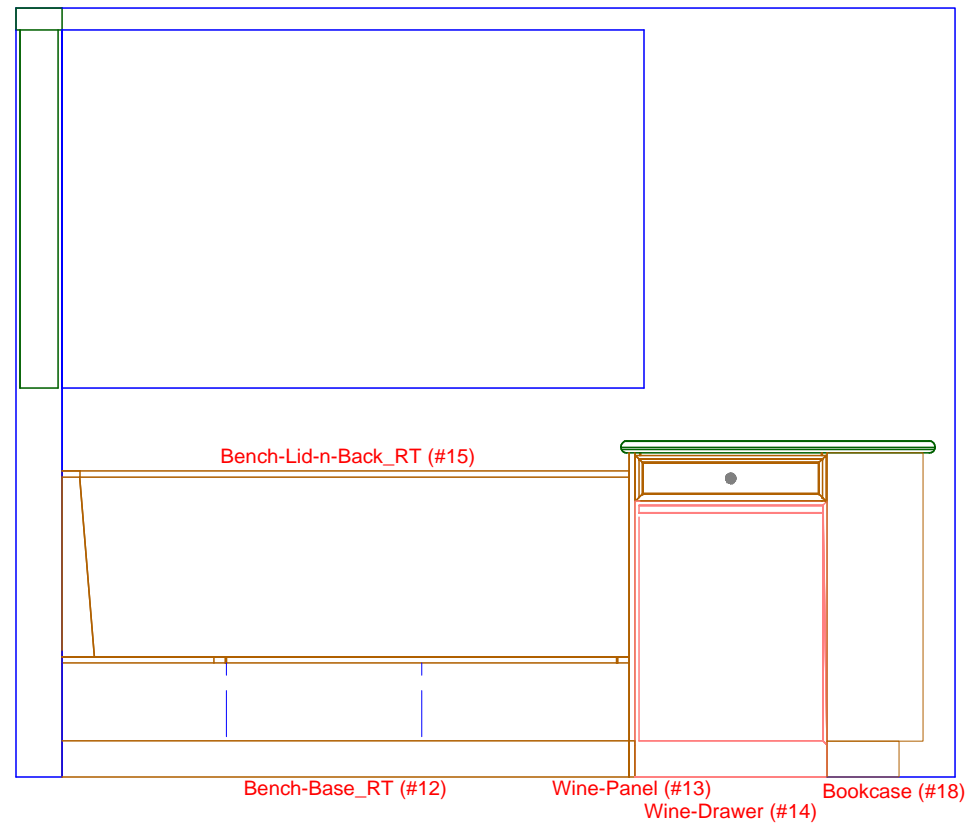

* — 70 7/8 — * — 3/4 — 24 — * — 16 — *
* — 111 5/8 — *

2 KITCHEN ELEVATION - NORTH AT BENCH SEAT
SCALE: 1/2" = 1' 0"

Classic Bath Designs, Inc.
11544 Sheldon St., Sun Valley, CA 91352
818.767.1144 fax: 818.767.1278

Cust: Balthazor, Martin & Jean

PO# KITCHEN

Scale: As Noted

Approved _____






Job: FL/S_PreFIN/Alder_IntEB:PreFIN

Size: A

Dr By: Brian

08/28/2017

K.2

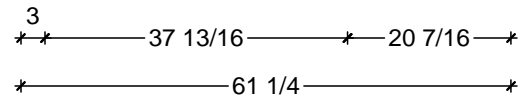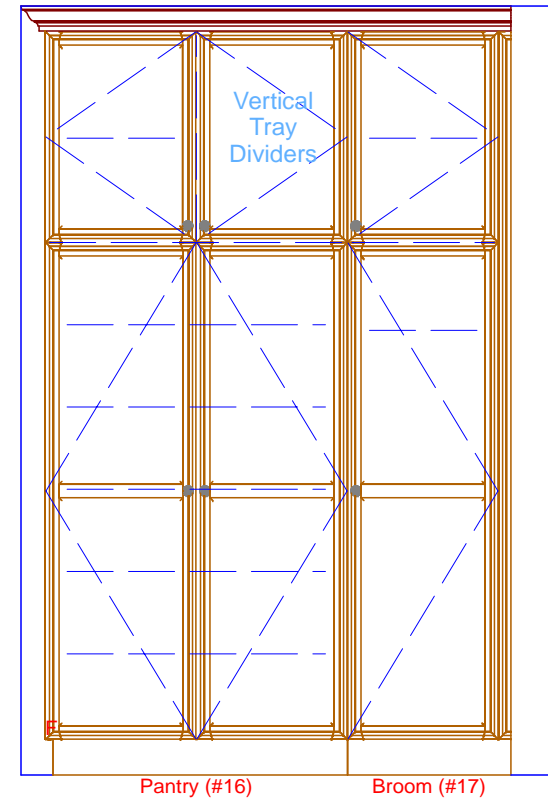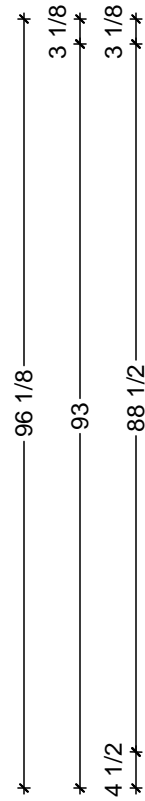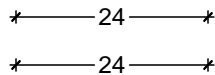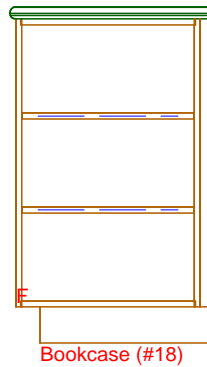

1 KITCHEN ELEVATION - NEXT TO WINE
SCALE: 1/2" = 1' 0"

2 KITCHEN ELEVATION - PANTRY / BROOM
SCALE: 1/2" = 1' 0"

Classic Bath Designs, Inc.
11544 Sheldon St., Sun Valley, CA 91352
818.767.1144 fax: 818.767.1278



Cust: Balthazor, Martin & Jean

PO# KITCHEN

Scale: As Noted

Approved _____

Job: FL/S_PreFIN/Alder_IntEB:PreFIN

Size: A

Dr By: Brian

08/28/2017

K.3



Classic Bath Designs, Inc.
 11544 Sheldon St., Sun Valley, CA 91352
 818.767.1144 fax: 818.767.1278



Cust: Balthazor, Martin & Jean		PO# KITCHEN	Scale: As Noted	
Approved _____	Job: FL/S_PreFIN/Alder_IntEB:PreFIN	Size: A	Dr By: Brian	08/28/2017
				Rndr



Classic Bath Designs, Inc.
 11544 Sheldon St., Sun Valley, CA 91352
 818.767.1144 fax: 818.767.1278



Cust: Balthazor, Martin & Jean		PO# KITCHEN	Scale: As Noted	
Approved _____	Job: FL/S_PreFIN/Alder_IntEB:PreFIN	Size: A	Dr By: Brian	08/28/2017

Rndr