

KITCHEN CABINETRY FLOOR PLAN

SCALE: 1/2" = 1' 0"


**Classic Bath Designs, Inc.**  
 11544 Sheldon St., Sun Valley, CA 91352  
 818.767.1144 fax: 818.767.1278



Cust: Grant	PO# SngFamDwell	Scale: As Noted	KITCHEN	K.0
Approved _____	Job: FL-S_PG_WhMIBK/PG-MDF:perSample_IntEB:PG	Size: A	Dr By: Brian 04/20/2014	

\* 17 1/4 \* 58 3/4 \* 4 3/4 \* 58 3/4 \* 6 \* 28 1/2 \* 24 \*

88 1/4  
 3 3/8  
 1 1/4  
 28 5/8  
 3 3/8  
 18  
 1 1/2  
 18  
 29 7/8  
 37  
 31  
 4 1/2

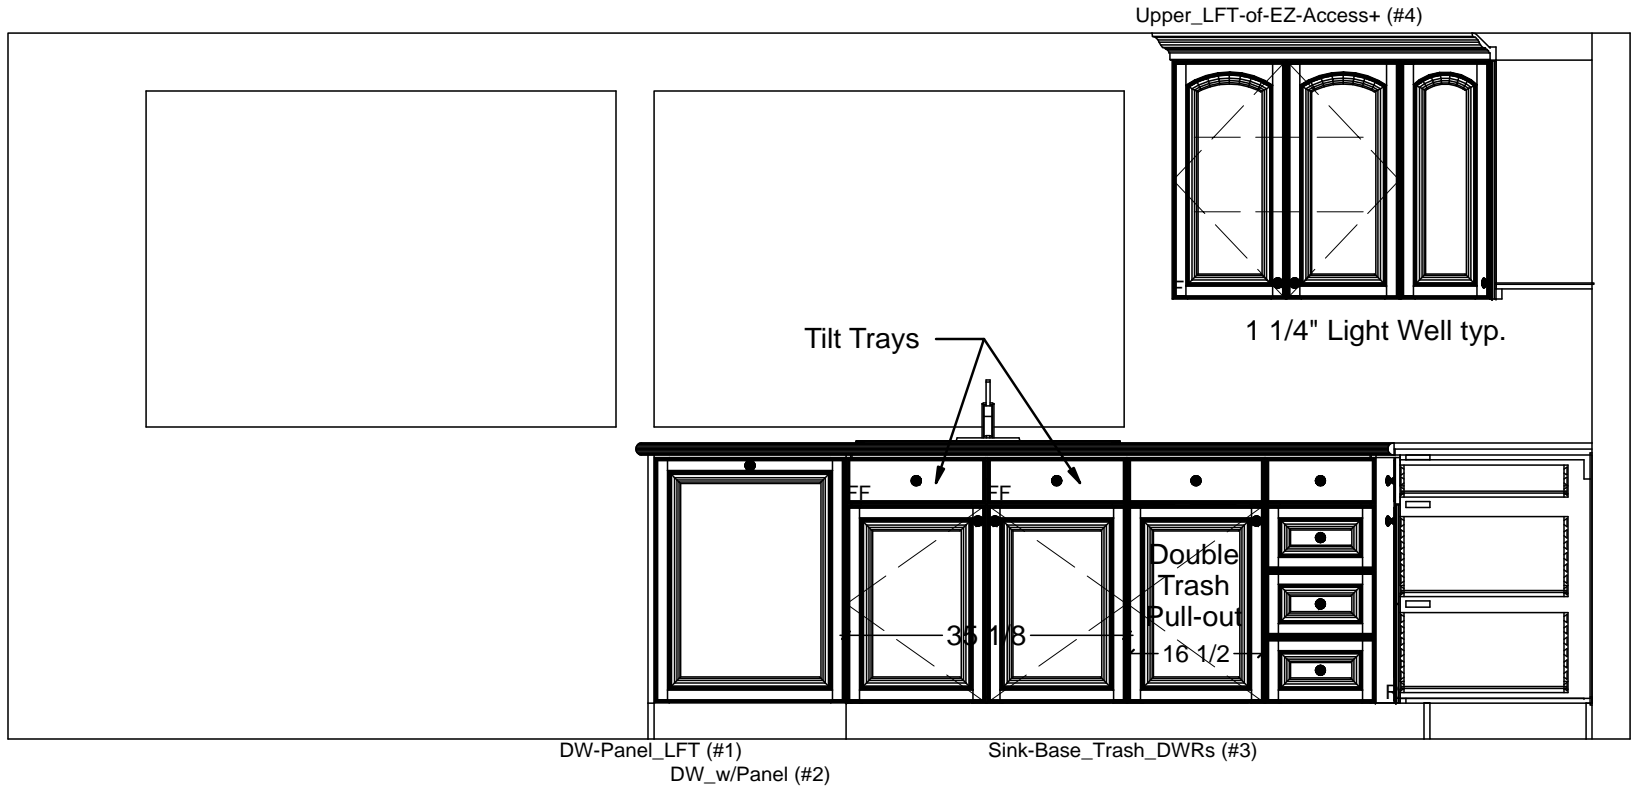


\* 80 \* 3/4 \* 24 \* 69 1/4 \* 24 \*

\* 198 \*

1 KITCHEN ELEVATION - SINK WALL  
 SCALE: 1/2" = 1' 0"

**Classic Bath Designs, Inc.**  
 11544 Sheldon St., Sun Valley, CA 91352  
 818.767.1144 fax: 818.767.1278


Cust: Grant	PO# SngFamDwell	Scale: As Noted	KITCHEN	K.1
Approved _____	Job: FL-S_PG_WhMIBK/PG-MDF:perSample_IntEB:PG	Size: A	Dr By: Brian 04/20/2014	

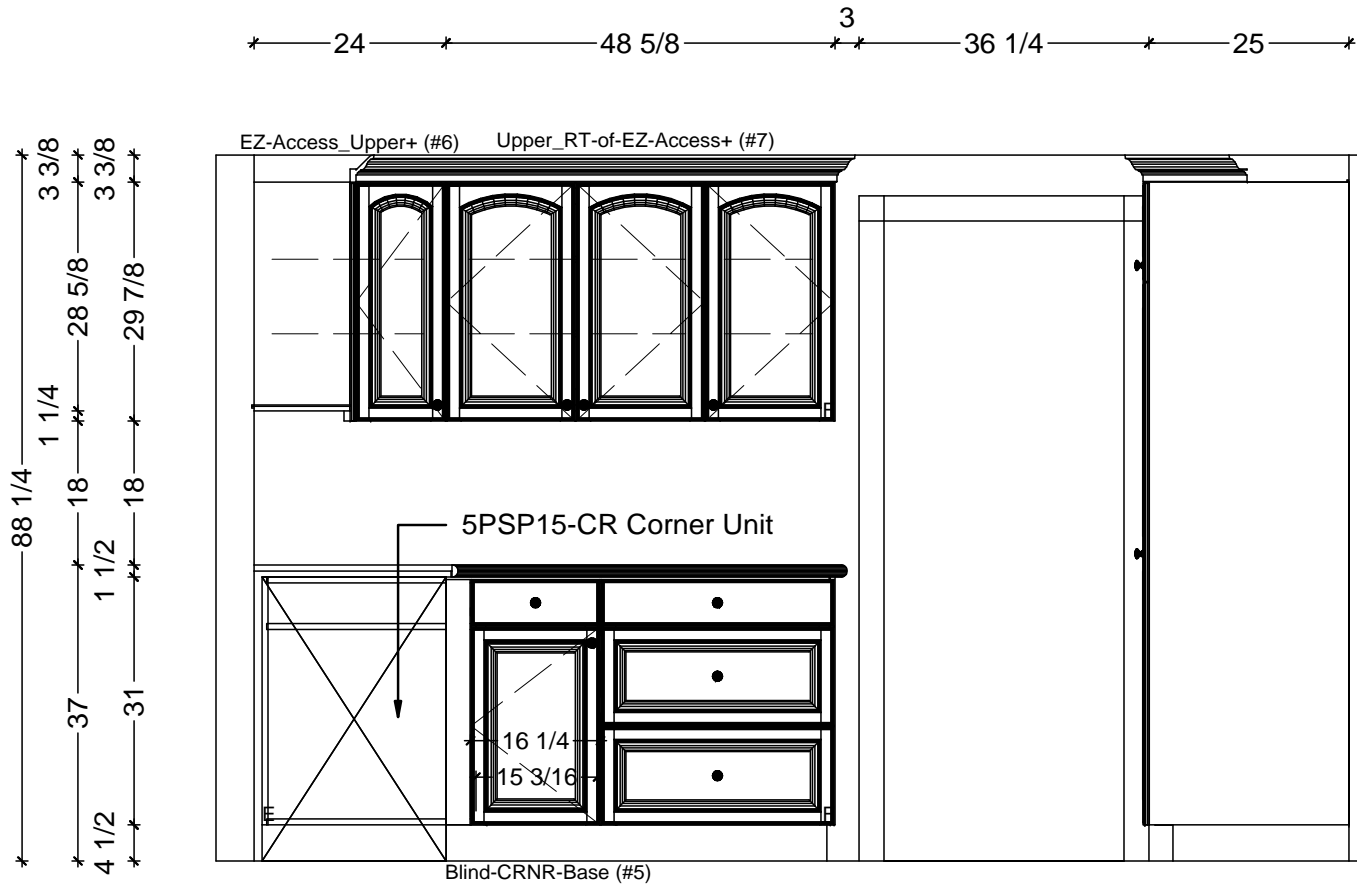

**1** KITCHEN ELEVATION - END WALL  
 SCALE: 1/2" = 1' 0"

**Classic Bath Designs, Inc.**  
 11544 Sheldon St., Sun Valley, CA 91352  
 818.767.1144 fax: 818.767.1278

Cust: Grant	PO# SngFamDwell	Scale: As Noted	KITCHEN	<b>K.2</b>
Approved _____	Job: FL-S_PG_WhMIBK/PG-MDF:perSample_IntEB:PG	Size: A	Dr By: Brian 04/20/2014	

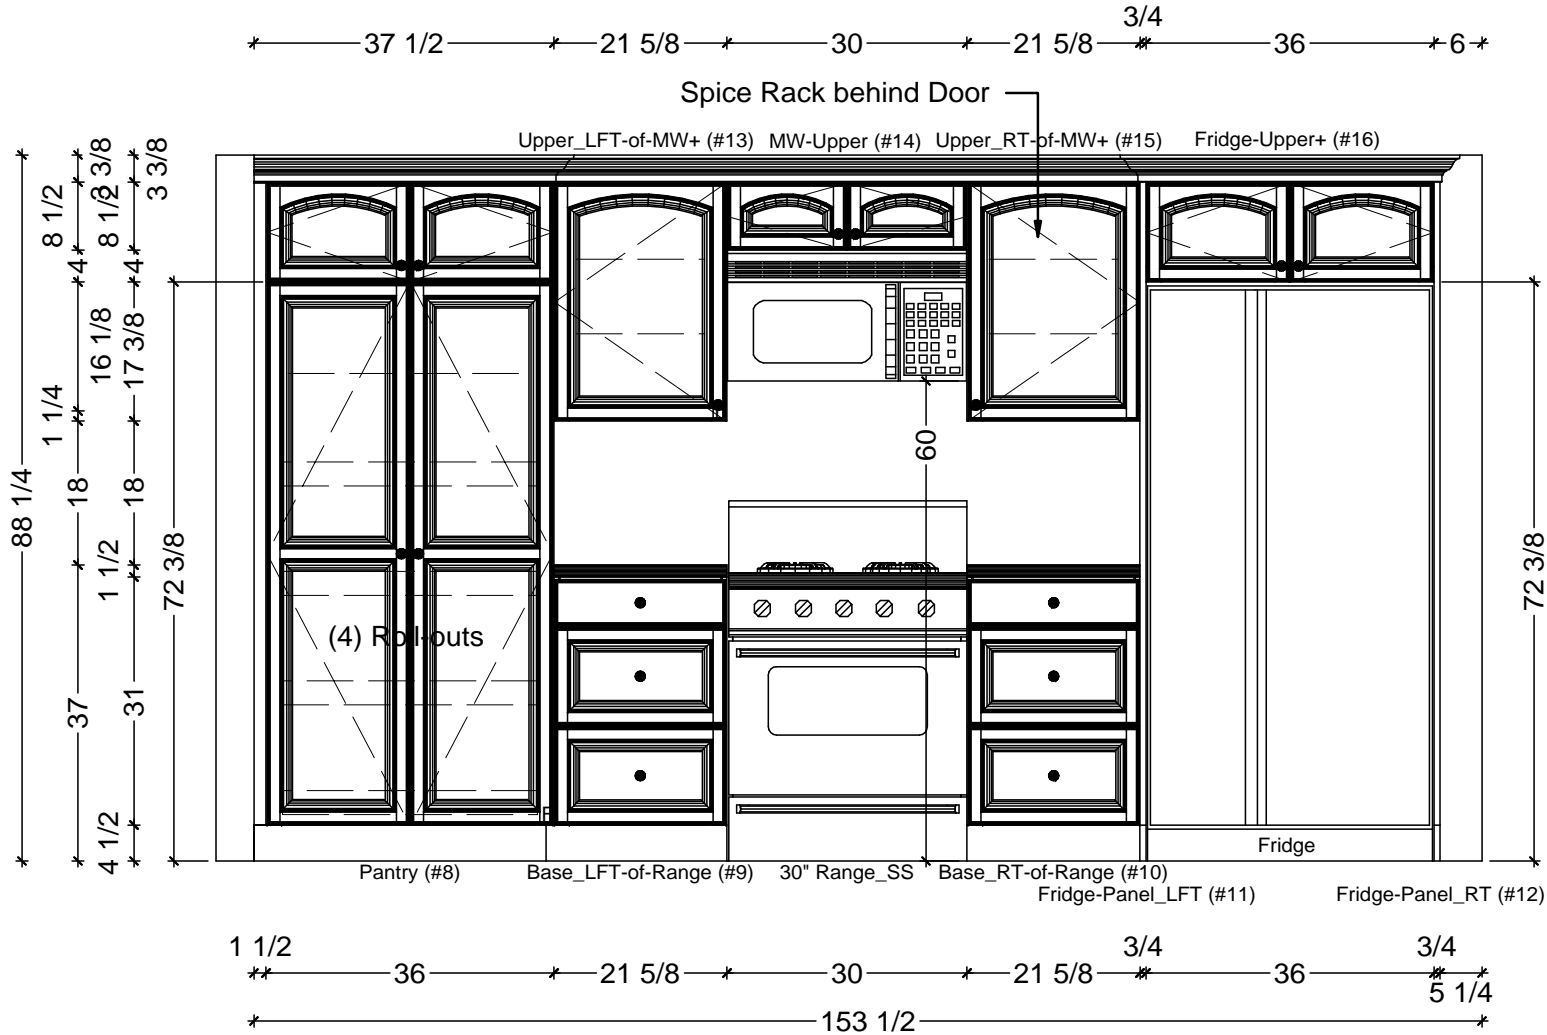

1 KITCHEN ELEVATION - RANGE WALL  
SCALE: 1/2" = 1' 0"

**Classic Bath Designs, Inc.**  
11544 Sheldon St., Sun Valley, CA 91352  
818.767.1144 fax: 818.767.1278

Cust: Grant	PO# SngFamDwell	Scale: As Noted	KITCHEN	K.3
Approved _____	Job: FL-S_PG_WhMIBK/PG-MDF:perSample_IntEB:PG	Size: A	Dr By: Brian 04/20/2014	



**Classic Bath Designs, Inc.**  
 11544 Sheldon St., Sun Valley, CA 91352  
 818.767.1144 fax: 818.767.1278



Cust: Grant	PO# SngFamDwell	Scale: As Noted	KITCHEN
Approved _____	Job: FL-S_PG_WhMIBK/PG-MDF:perSample_IntEB:PG	Size: A	Dr By: Brian 04/20/2014

**Rndr**



**Classic Bath Designs, Inc.**  
 11544 Sheldon St., Sun Valley, CA 91352  
 818.767.1144 fax: 818.767.1278



Cust: Grant	PO# SngFamDwell	Scale: As Noted	KITCHEN	Rndr
Approved _____	Job: FL-S_PG_WhMIBK/PG-MDF:perSample_IntEB:PG	Size: A	Dr By: Brian 04/20/2014	