

KITCHEN CABINETRY FLOOR PLAN

SCALE: 1/2" = 1' 0"


Classic Bath Designs, Inc.
 11544 Sheldon St., Sun Valley, CA 91352
 818.767.1144 fax: 818.767.1278



Cust: Grant	PO# SngFamDwell	Scale: As Noted	KITCHEN	K.0
Approved _____	Job: FL-S_PG_WhMIBK/PG-MDF:perSample_IntEB:PG	Size: A	Dr By: Brian 04/24/2014	

* 17 1/4 * 58 3/4 * 4 3/4 * 58 3/4 * 6 * 28 1/2 * 24 *



88 1/4
 3 3/8
 1 1/4
 28 5/8
 3 3/8
 18
 1 1/2
 18
 29 7/8
 37
 31
 4 1/2

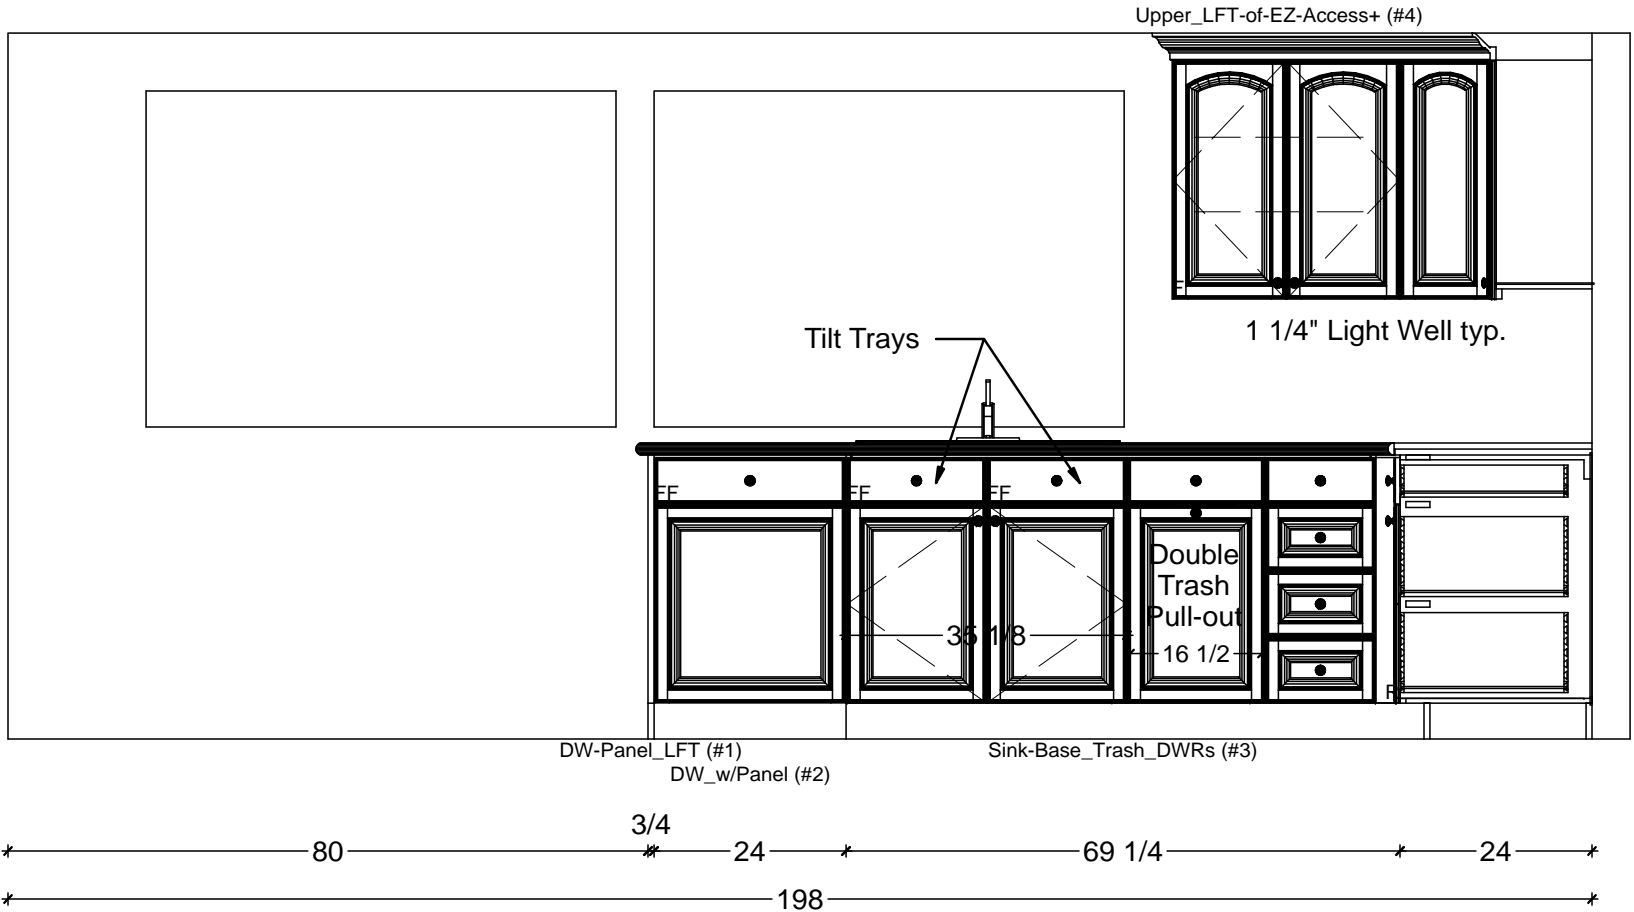

1 KITCHEN ELEVATION - SINK WALL
 SCALE: 1/2" = 1' 0"

Classic Bath Designs, Inc.
 11544 Sheldon St., Sun Valley, CA 91352
 818.767.1144 fax: 818.767.1278

Cust: Grant	PO# SngFamDwell	Scale: As Noted	KITCHEN	K.1
Approved _____	Job: FL-S_PG_WhMIBK/PG-MDF:perSample_IntEB:PG	Size: A	Dr By: Brian 04/24/2014	

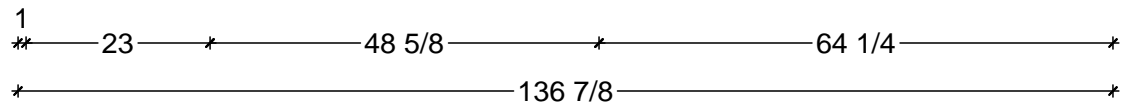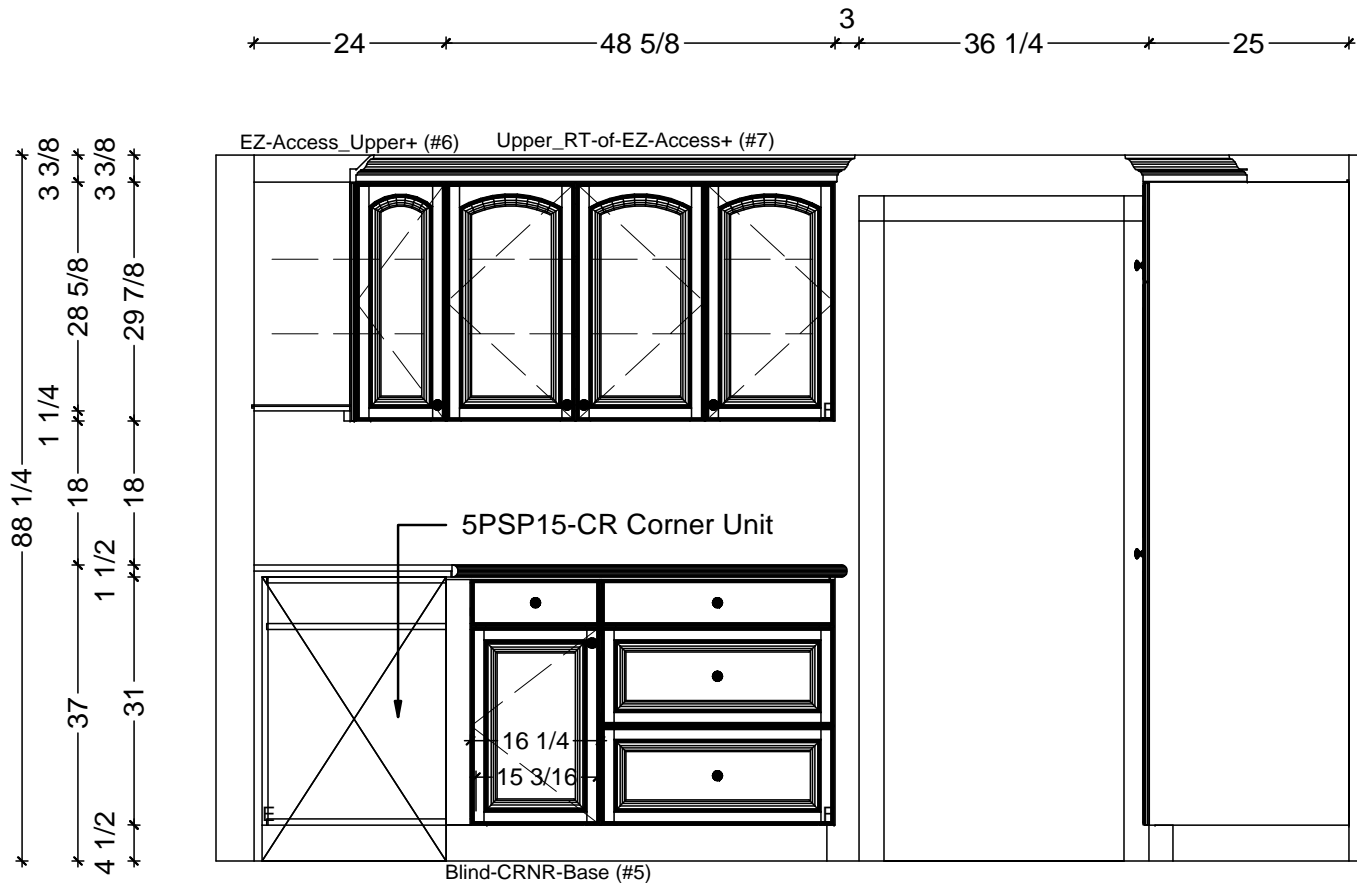

1 KITCHEN ELEVATION - END WALL
 SCALE: 1/2" = 1' 0"

Classic Bath Designs, Inc.
 11544 Sheldon St., Sun Valley, CA 91352
 818.767.1144 fax: 818.767.1278



Cust: Grant

PO# SngFamDwell

Scale: As Noted

KITCHEN

Approved _____


Job: FL-S_PG_WhMIBK/PG-MDF:perSample_IntEB:PG

Size: A

Dr By: Brian

04/24/2014

K.2

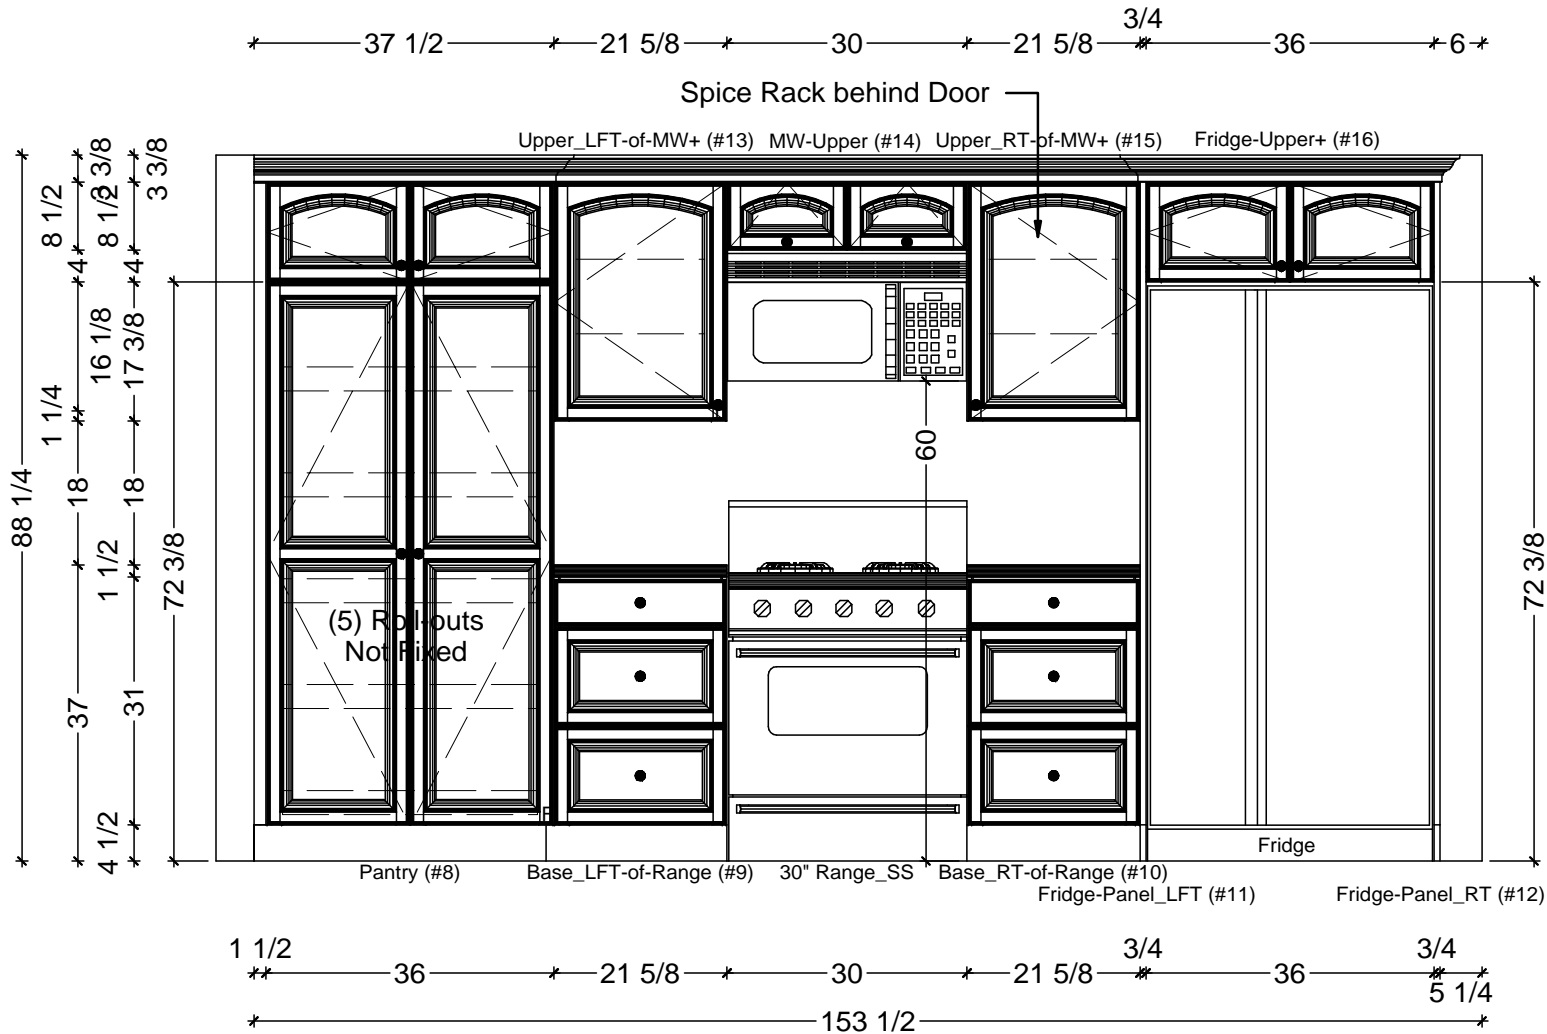

1 KITCHEN ELEVATION - RANGE WALL
 SCALE: 1/2" = 1' 0"

Classic Bath Designs, Inc.
 11544 Sheldon St., Sun Valley, CA 91352
 818.767.1144 fax: 818.767.1278

Cust: Grant	PO# SngFamDwell	Scale: As Noted	KITCHEN	K.3
Approved _____	Job: FL-S_PG_WhMIBK/PG-MDF:perSample_IntEB:PG	Size: A	Dr By: Brian 04/24/2014	



Classic Bath Designs, Inc.
 11544 Sheldon St., Sun Valley, CA 91352
 818.767.1144 fax: 818.767.1278



Cust: Grant	PO# SngFamDwell	Scale: As Noted	KITCHEN	Rndr
Approved _____	Job: FL-S_PG_WhMIBK/PG-MDF:perSample_IntEB:PG	Size: A	Dr By: Brian	



Classic Bath Designs, Inc.
 11544 Sheldon St., Sun Valley, CA 91352
 818.767.1144 fax: 818.767.1278



Cust: Grant	PO# SngFamDwell	Scale: As Noted	KITCHEN	Rndr
Approved _____	Job: FL-S_PG_WhMIBK/PG-MDF:perSample_IntEB:PG	Size: A	Dr By: Brian	