

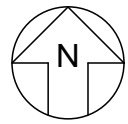


FLOOR PLAN
SCALE: 1/2" = 1' 0"

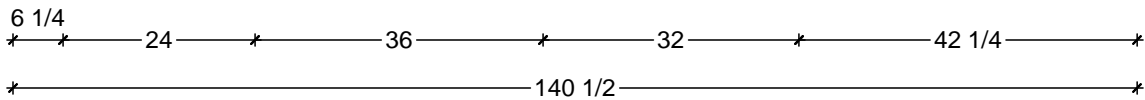

Classic Bath Designs, Inc.
11544 Sheldon St., Sun Valley, CA 91352
818.767.1144 fax: 818.767.1278

Cust: Hickman	PO# KITCHEN	Scale: As Noted	K.0	
Approved _____	Job: FL-S_PreFIN/PG:#54395_IntEB:PreFIN	Size: A		

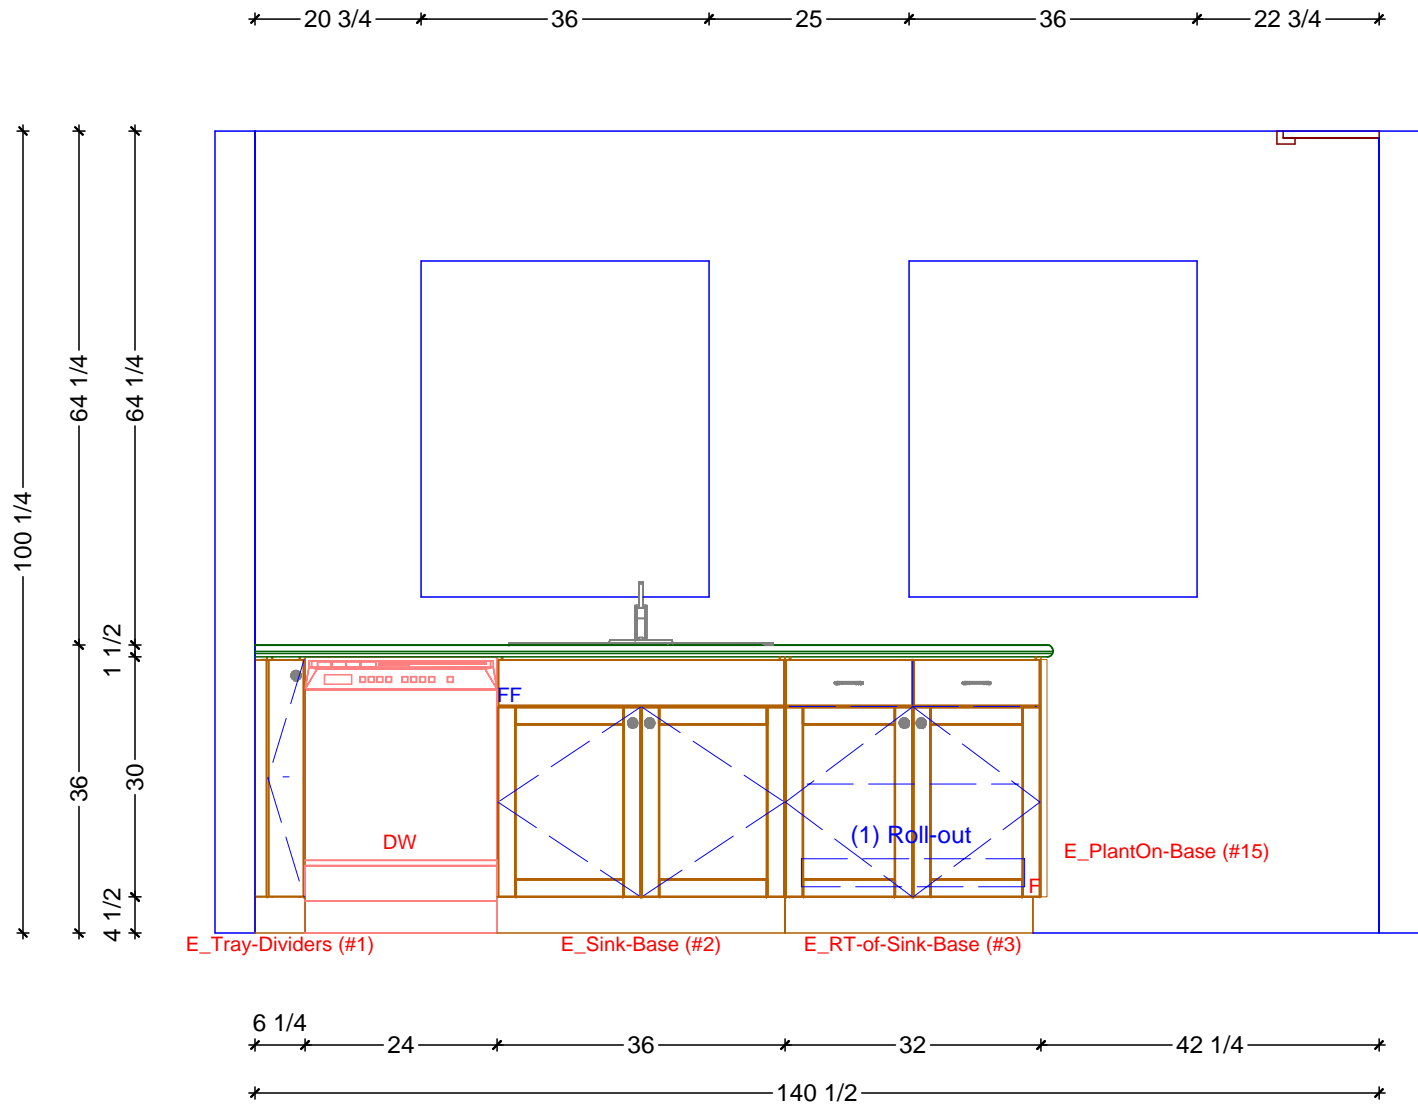

1 KITCHEN ELEVATION - EAST
 SCALE: 1/2" = 1' 0"

Classic Bath Designs, Inc.
 11544 Sheldon St., Sun Valley, CA 91352
 818.767.1144 fax: 818.767.1278



Cust: Hickman

PO# KITCHEN

Scale: As Noted

Room

Approved _____

Job: FL-S_PreFIN/PG:#54395_IntEB:PreFIN

Size: A


Dr By: Brian

05/04/2018

K.1

4 — 33 3/4 — * 19 1/4 — * 21 7/16 — * 42 11/16 — * 22 15/16 — *

100 1/4
 1 5/8
 15
 1 5/8
 15
 29 5/8
 29 5/8
 18
 18
 1 1/2
 36
 30
 4 1/2

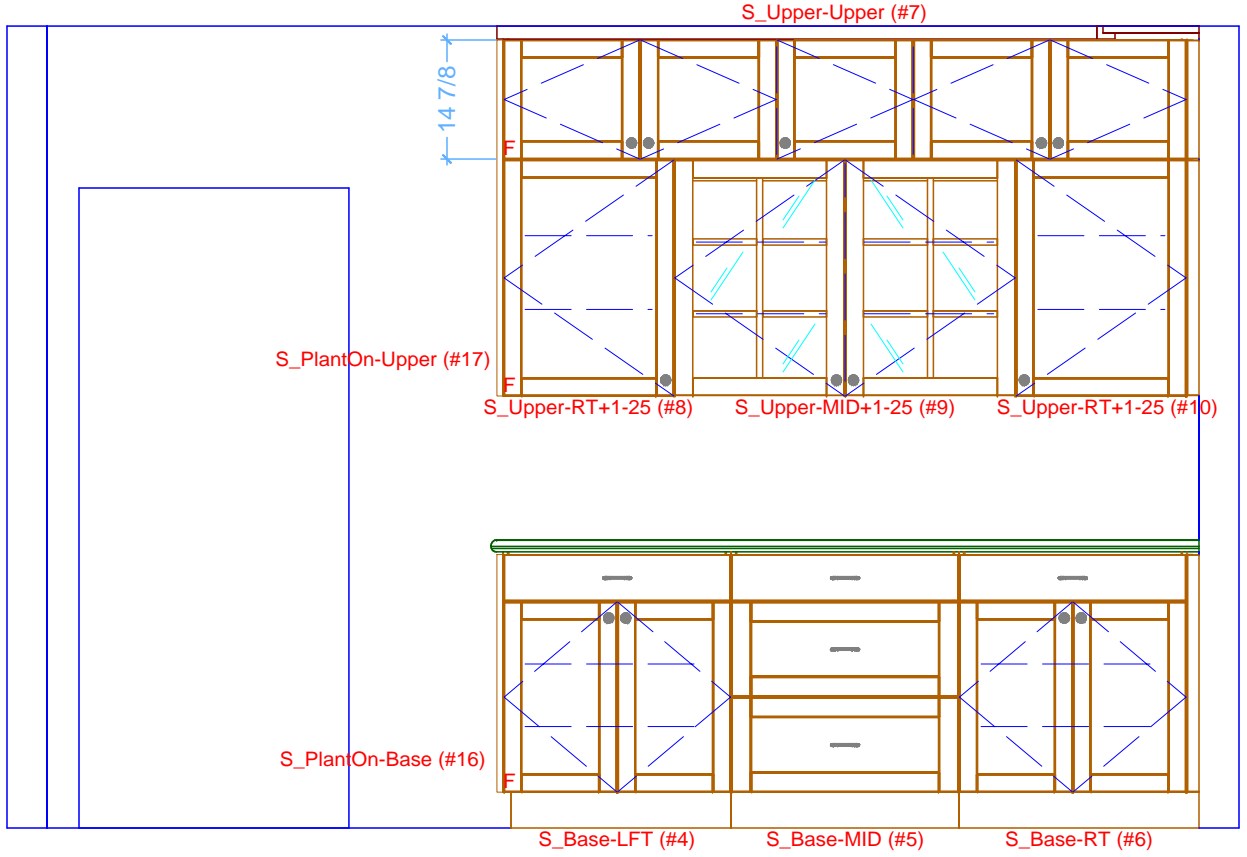


* — 57 — * 28 1/2 — * 28 1/2 — * 30 — *

* — 144 — *

1 KITCHEN ELEVATION - SOUTH
 SCALE: 1/2" = 1' 0"

Classic Bath Designs, Inc.
 11544 Sheldon St., Sun Valley, CA 91352
 818.767.1144 fax: 818.767.1278

Cust: Hickman	PO# KITCHEN	Scale: As Noted		K.2
Approved _____	Job: FL-S_PreFIN/PG:#54395_IntEB:PreFIN	Size: A	Dr By: Brian 05/04/2018	

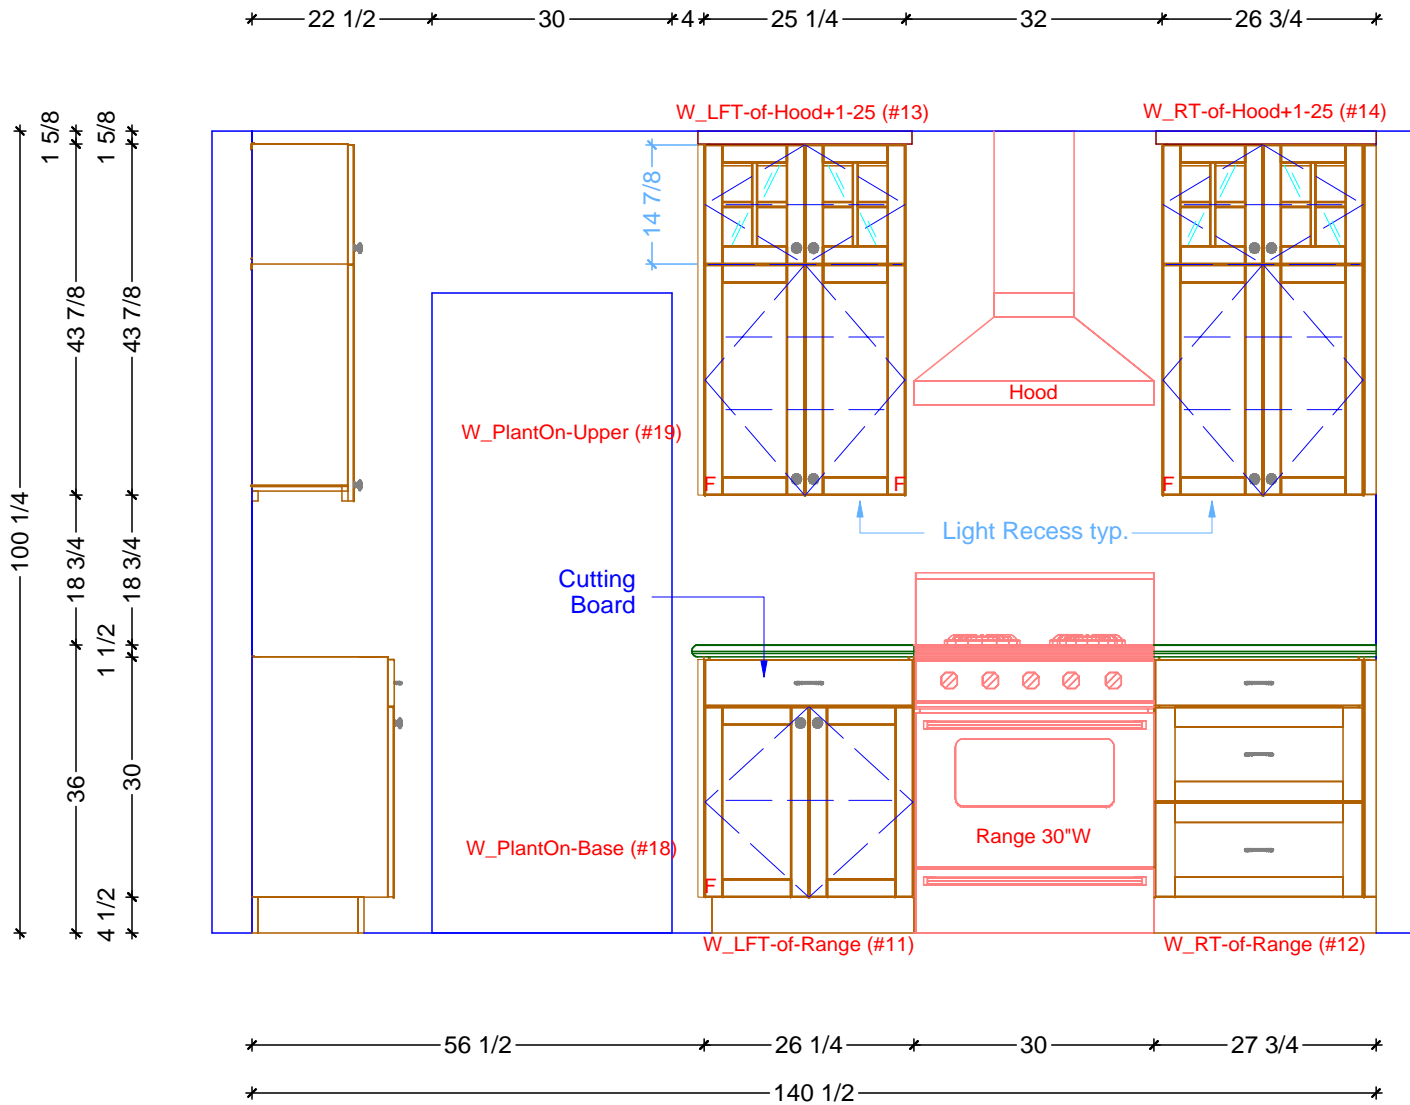

1 KITCHEN ELEVATION - WEST
 SCALE: 1/2" = 1' 0"

Classic Bath Designs, Inc.
 11544 Sheldon St., Sun Valley, CA 91352
 818.767.1144 fax: 818.767.1278

Cust: Hickman	PO# KITCHEN	Scale: As Noted	K.3
Approved _____	Job: FL-S_PreFIN/PG:#54395_IntEB:PreFIN	Size: A	
		Dr By: Brian	05/04/2018



Classic Bath Designs, Inc.
 11544 Sheldon St., Sun Valley, CA 91352
 818.767.1144 fax: 818.767.1278



Cust: Hickman	PO# KITCHEN	Scale: As Noted		
Approved _____	Job: FL-S_PreFIN/PG:#54395_IntEB:PreFIN	Size: A	Dr By: Brian	05/04/2018

Rndr



Classic Bath Designs, Inc.
 11544 Sheldon St., Sun Valley, CA 91352
 818.767.1144 fax: 818.767.1278



Cust: Hickman	PO# KITCHEN	Scale: As Noted		
Approved _____	Job: FL-S_PreFIN/PG:#54395_IntEB:PreFIN	Size: A	Dr By: Brian	05/04/2018

Rndr