



* 138 3/4 *
 * 26 1/4 *
 * 27 1/4 *
 * 32 *
 * 30 *
 * 24 3/4 *
 * 25 3/4 *
 * 55 3/4 *
 * 55 3/4 *

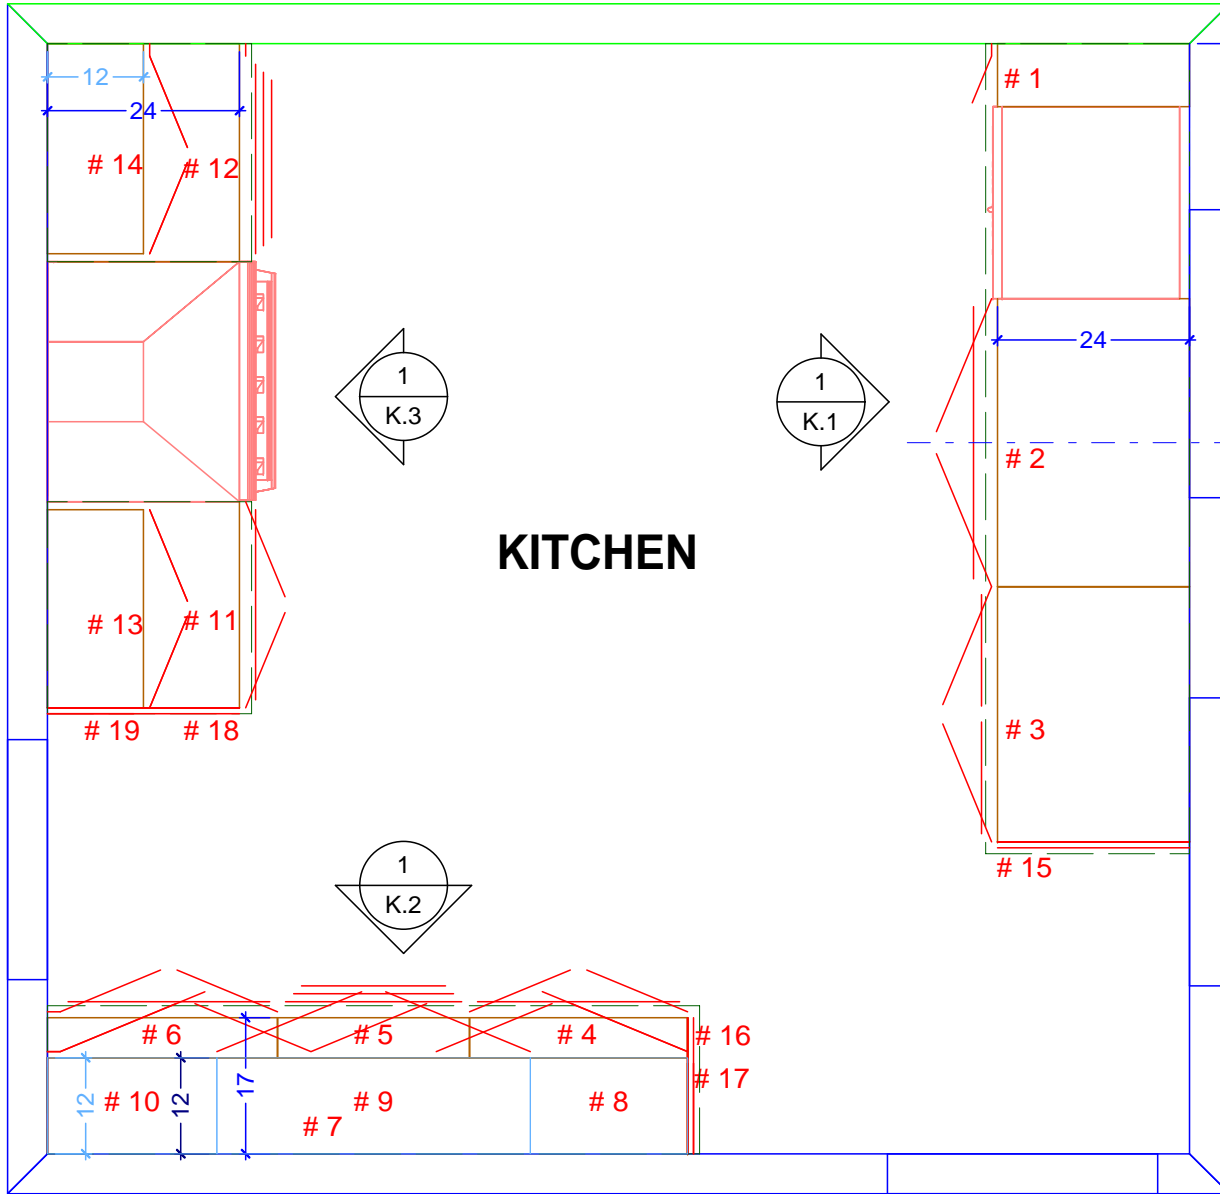

* 7 7/8 *
 * 24 *
 * 49 7/8 *
 * 36 *
 * 138 3/4 *
 * 31 7/8 *
 * 39 *

KITCHEN

○ FLOOR PLAN
 SCALE: 1/2" = 1' 0"

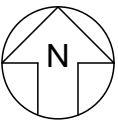

* 28 3/4 * 24 * 27 1/4 * 62 3/4 *
 * 21 3/16 * 39 3/16 * 19 11/16 * 62 3/4 *
 * 142 3/4 *


Classic Bath Designs, Inc.
 11544 Sheldon St., Sun Valley, CA 91352
 818.767.1144 fax: 818.767.1278




Cust: Hickman	PO# KITCHEN	Scale: As Noted	K.0	
Approved _____	Job: FL-S_PreFIN/PG:#54395_IntEB:PreFIN	Size: A		

* 20 3/4 * 36 * 25 * 36 * 21 *

* 100 1/4 *
 * 64 1/4 *
 * 64 1/4 *
 * 1 1/2 *
 * 36 *
 * 4 1/2 *
 * 30 *

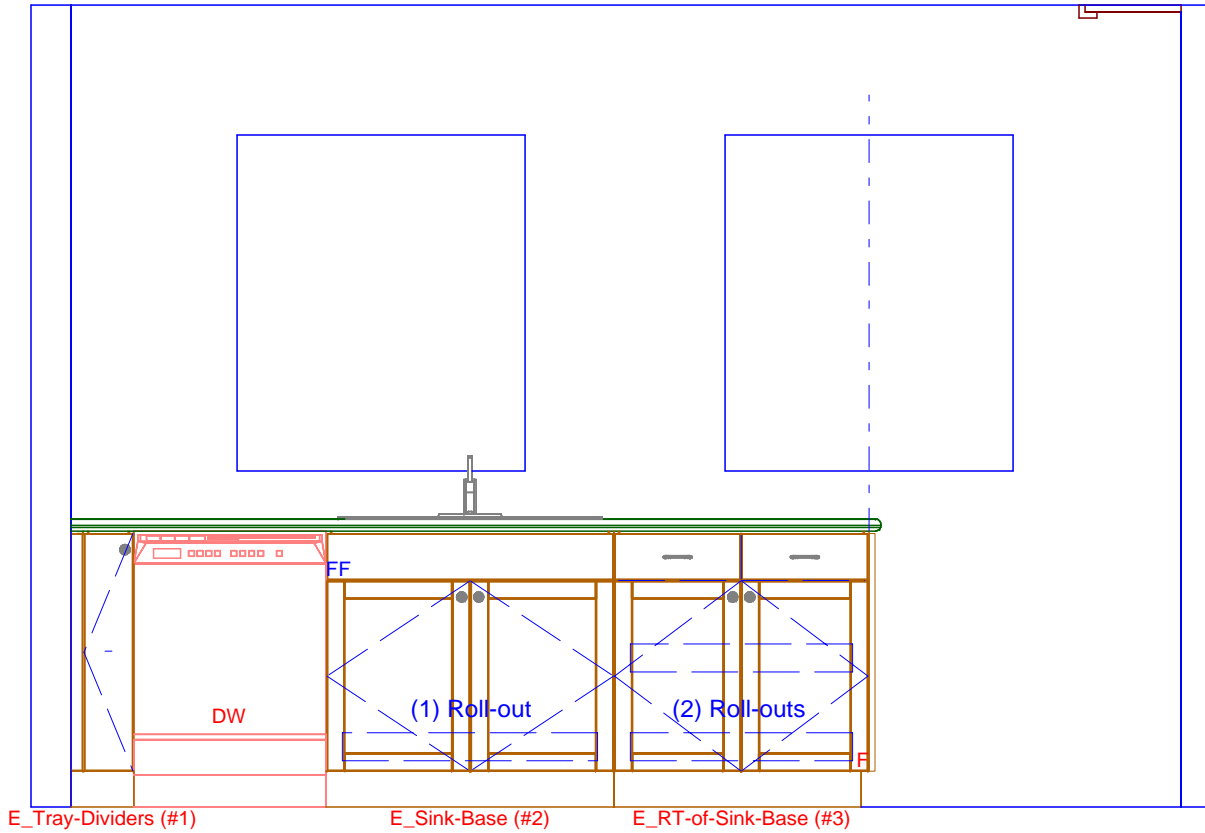

* 100 1/4 *
 * 65 3/4 *
 * 4 1/2 *
 * 30 *

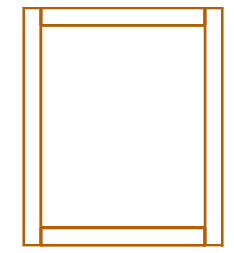

E_PlantOn-Base (#15)

* 7 7/8 * 24 * 36 * 31 7/8 * 39 *
 * 138 3/4 *

* 24 *
 * 24 *

1 KITCHEN ELEVATION - EAST
 SCALE: 1/2" = 1' 0"

Classic Bath Designs, Inc.
 11544 Sheldon St., Sun Valley, CA 91352
 818.767.1144 fax: 818.767.1278




Cust: Hickman	PO# KITCHEN	Scale: As Noted	Room	K.1
Approved _____	Job: FL-S_PreFIN/PG:#54395_IntEB:PreFIN	Size: A	Dr By: Brian 05/26/2018	


11 5/16
5 11/16

4 33 3/4 * 25 * 19 11/16 * 39 3/16 * 21 3/16 *

100 1/4
46 1/4
44 5/8
19 1/2
54
30
4 1/2

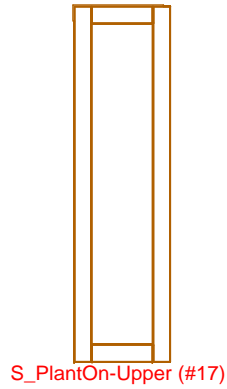


S_PlantOn-Upper (#17)

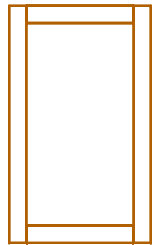

S_PlantOn-Base (#16)

* 17 *
* 17 *

100 1/4
1 5/8
15
29 5/8
29 5/8
15
15
18
18
1 1/2
36
30
4 1/2

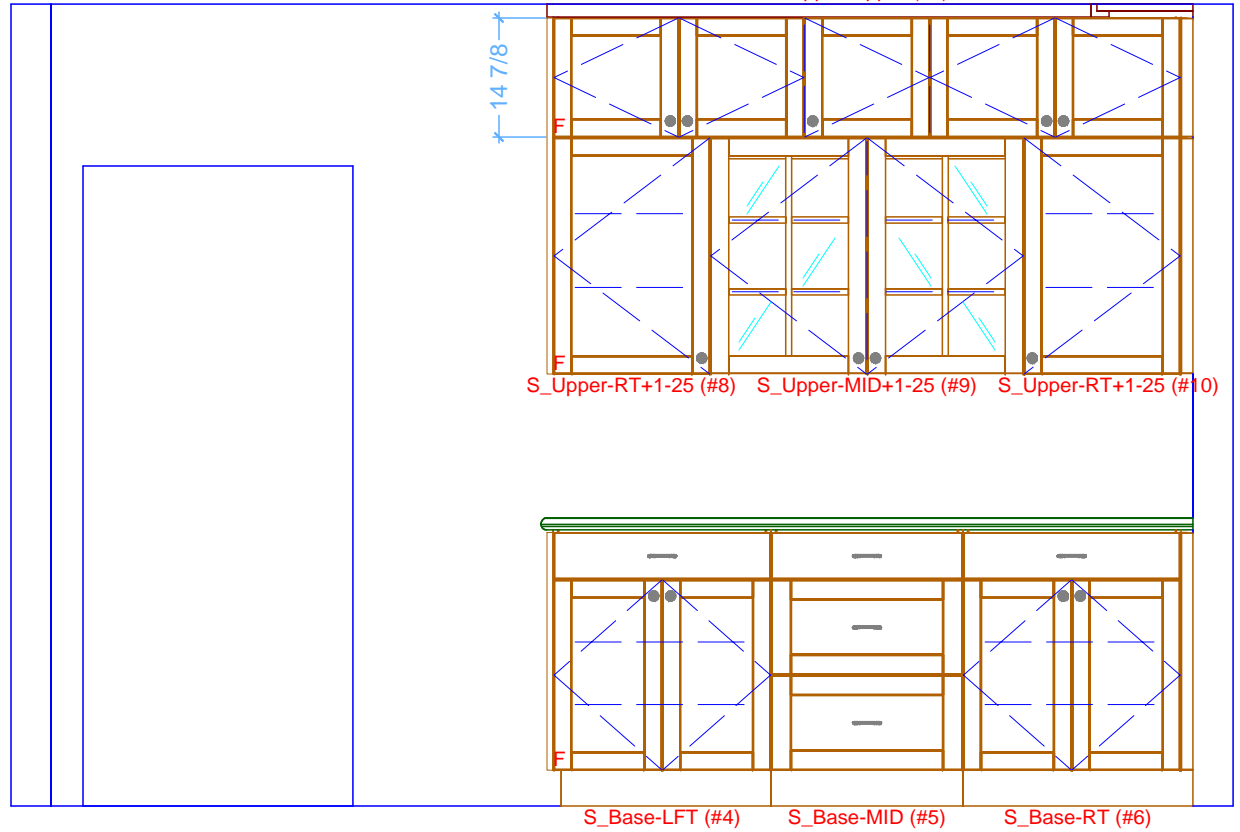

* 62 3/4 * 27 1/4 * 24 * 28 3/4 *
* 142 3/4 *

1 KITCHEN ELEVATION - SOUTH
SCALE: 1/2" = 1' 0"

Classic Bath Designs, Inc.
11544 Sheldon St., Sun Valley, CA 91352
818.767.1144 fax: 818.767.1278



Cust: Hickman

PO# KITCHEN

Scale: As Noted

Approved _____


Job: FL-S_PreFIN/PG:#54395_IntEB:PreFIN

Size: A

Dr By: Brian

05/26/2018

K.2

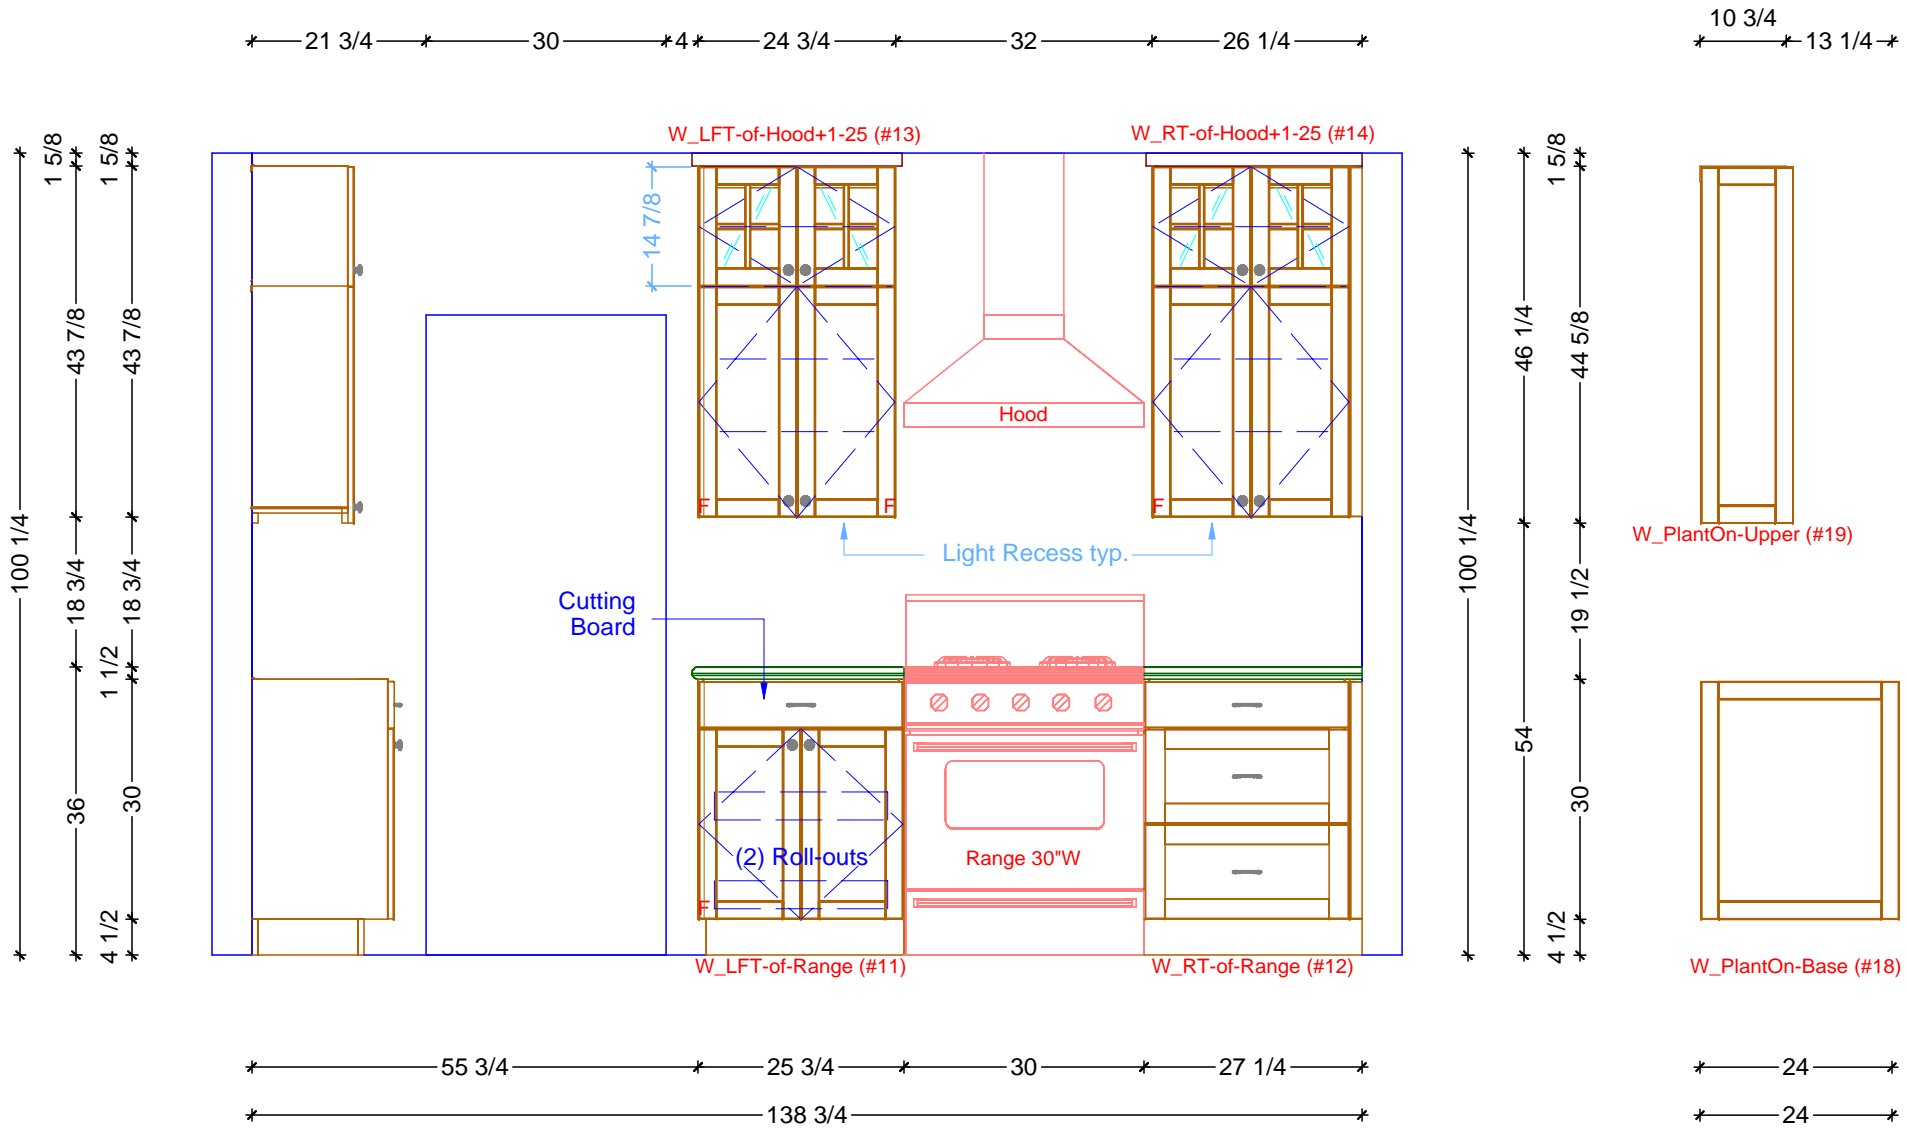

1 KITCHEN ELEVATION - WEST
 SCALE: 1/2" = 1' 0"

Classic Bath Designs, Inc.
 11544 Sheldon St., Sun Valley, CA 91352
 818.767.1144 fax: 818.767.1278

Cust: Hickman	PO# KITCHEN	Scale: As Noted		
Approved _____	Job: FL-S_PreFIN/PG:#54395_IntEB:PreFIN	Size: A	Dr By: Brian	05/26/2018

K.3



Classic Bath Designs, Inc.
 11544 Sheldon St., Sun Valley, CA 91352
 818.767.1144 fax: 818.767.1278



Cust: Hickman	PO# KITCHEN	Scale: As Noted	Rndr		
Approved _____	Job: FL-S_PreFIN/PG:#54395_IntEB:PreFIN	Size: A			



Classic Bath Designs, Inc.
 11544 Sheldon St., Sun Valley, CA 91352
 818.767.1144 fax: 818.767.1278



Cust: Hickman	PO# KITCHEN	Scale: As Noted		Rndr
Approved _____	Job: FL-S_PreFIN/PG:#54395_IntEB:PreFIN	Size: A	Dr By: Brian	