



* 138 3/4 *
 * 26 1/4 *
 * 27 1/4 *
 * 32 *
 * 30 *
 * 24 3/4 *
 * 25 3/4 *
 * 55 3/4 *
 * 55 3/4 *

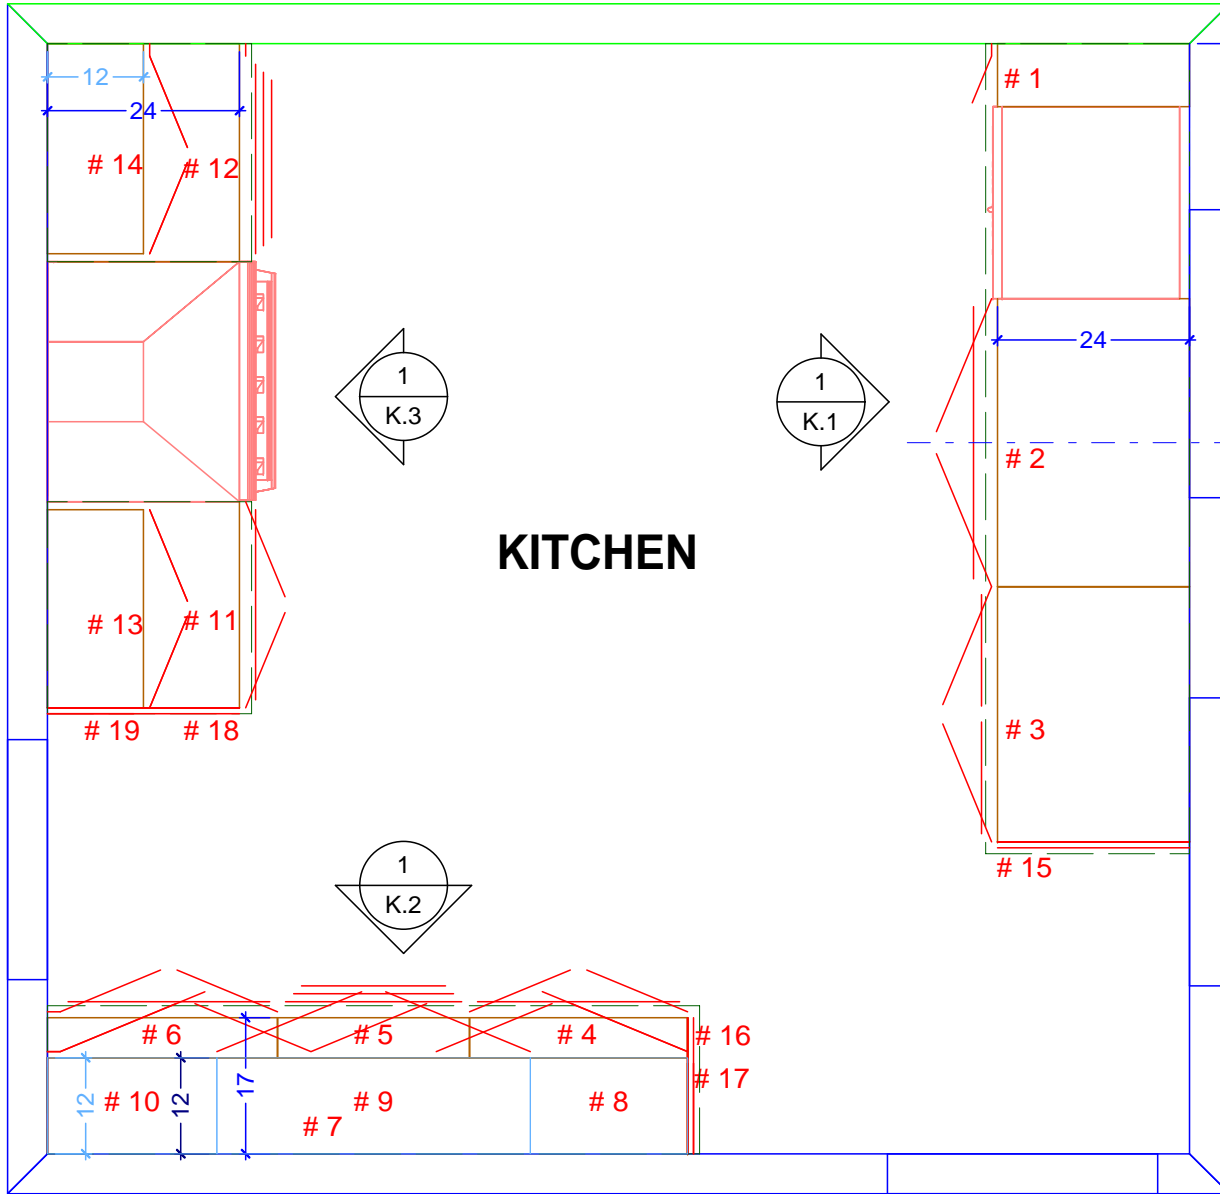

* 7 7/8 *
 * 24 *
 * 49 7/8 *
 * 36 *
 * 138 3/4 *
 * 31 7/8 *
 * 39 *

KITCHEN

 FLOOR PLAN
 SCALE: 1/2" = 1' 0"

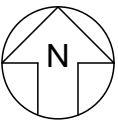


* 28 3/4 * 24 * 27 1/4 * 62 3/4 *
 * 21 3/16 * 39 3/16 * 19 11/16 * 62 3/4 *
 * 142 3/4 *

Classic Bath Designs, Inc.
 11544 Sheldon St., Sun Valley, CA 91352
 818.767.1144 fax: 818.767.1278

Cust: Hickman	PO# KITCHEN	Scale: As Noted	K.0	
Approved _____	Job: FL-S_PreFIN/PG:#54395_IntEB:PreFIN	Size: A		


20 3/4 36 25 36 21

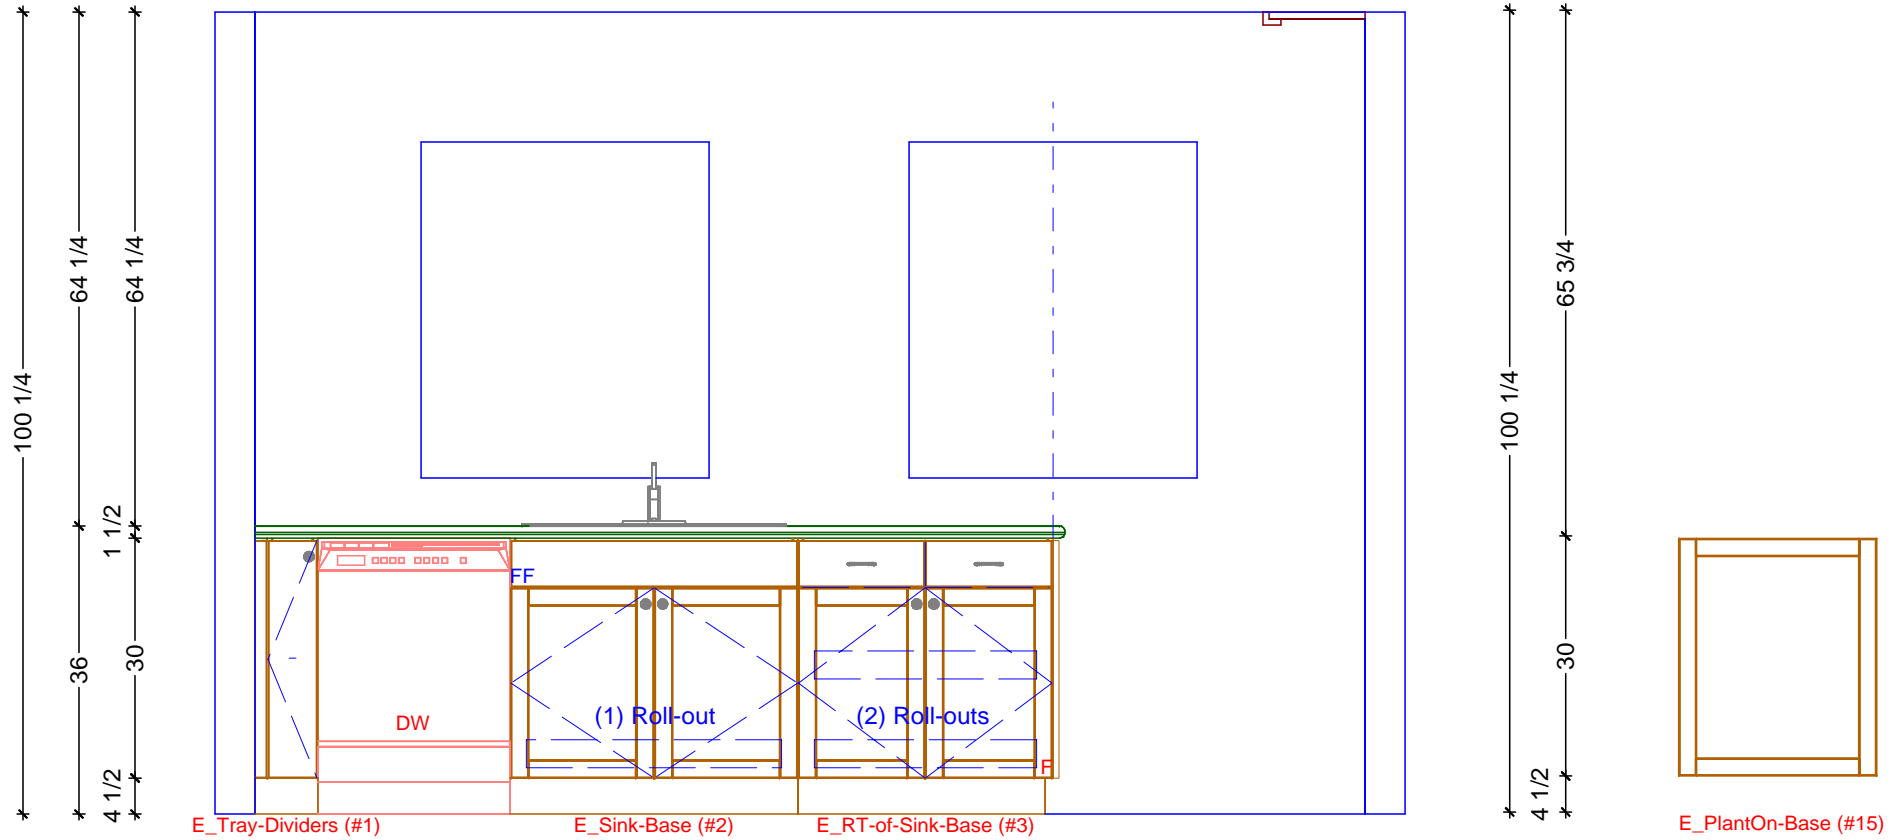

1 KITCHEN ELEVATION - EAST
SCALE: 1/2" = 1' 0"






Classic Bath Designs, Inc.
11544 Sheldon St., Sun Valley, CA 91352
818.767.1144 fax: 818.767.1278

Cust: Hickman	PO# KITCHEN	Scale: As Noted	Room	K.1
Approved _____	Job: FL-S_PreFIN/PG:#54395_IntEB:PreFIN	Size: A	Dr By: Brian 06/01/2018	

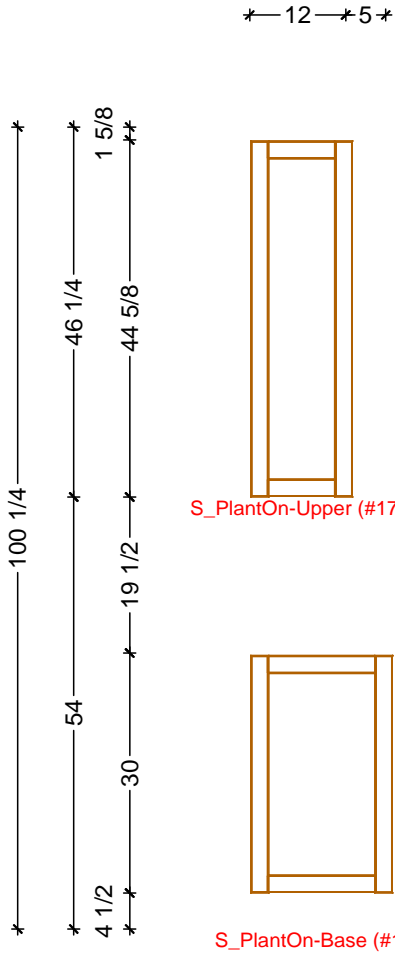

S_PlantOn-Upper (#17)

S_PlantOn-Base (#16)

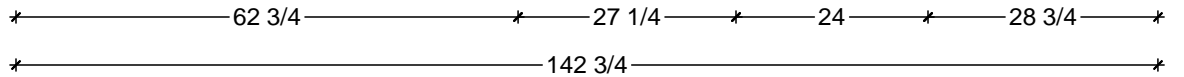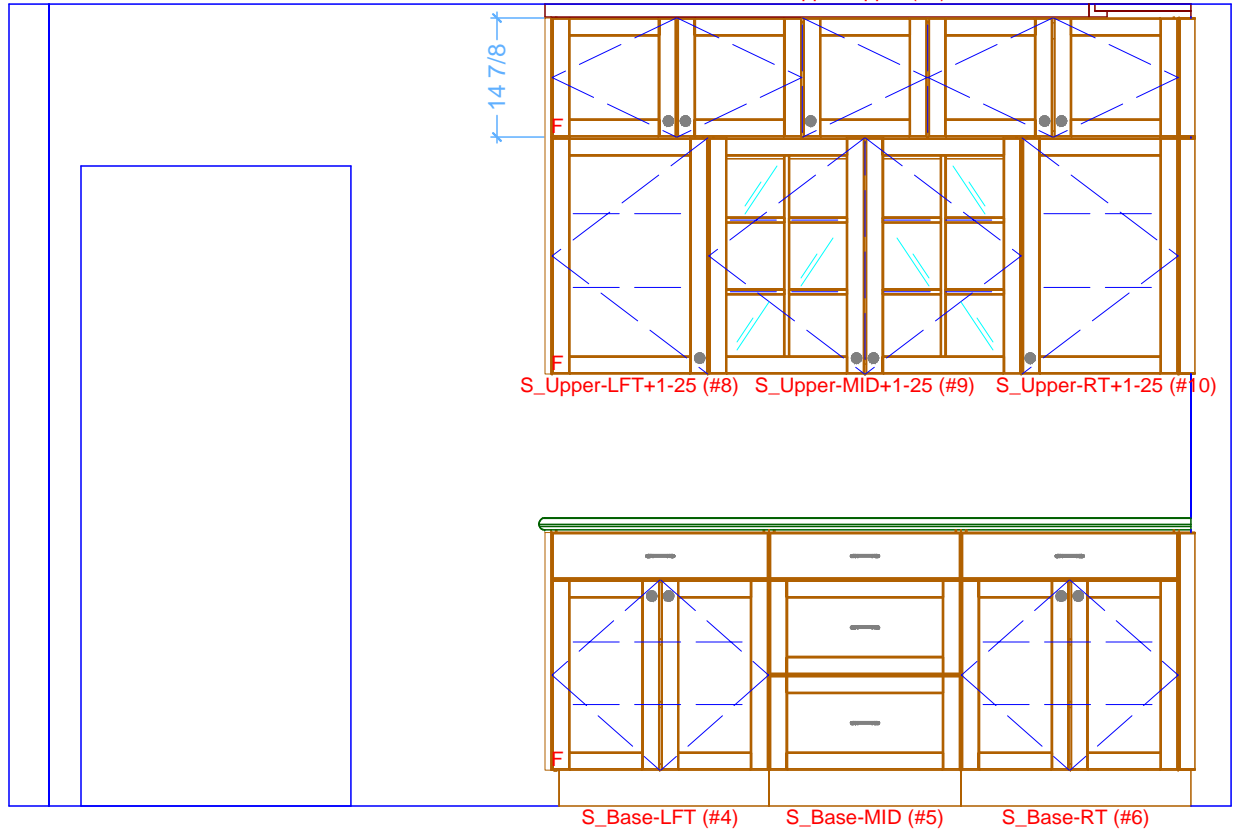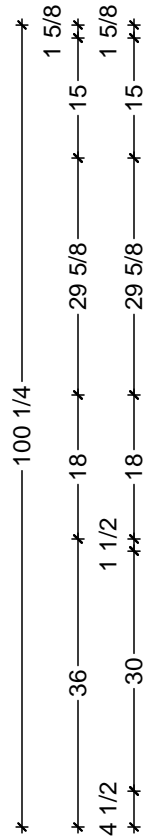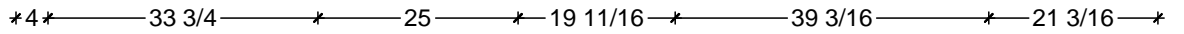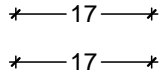

1 KITCHEN ELEVATION - SOUTH
SCALE: 1/2" = 1' 0"

Classic Bath Designs, Inc.
11544 Sheldon St., Sun Valley, CA 91352
818.767.1144 fax: 818.767.1278



Cust: Hickman

PO# KITCHEN

Scale: As Noted

Approved _____


Job: FL-S_PreFIN/PG:#54395_IntEB:PreFIN

Size: A

Dr By: Brian

06/01/2018

K.2

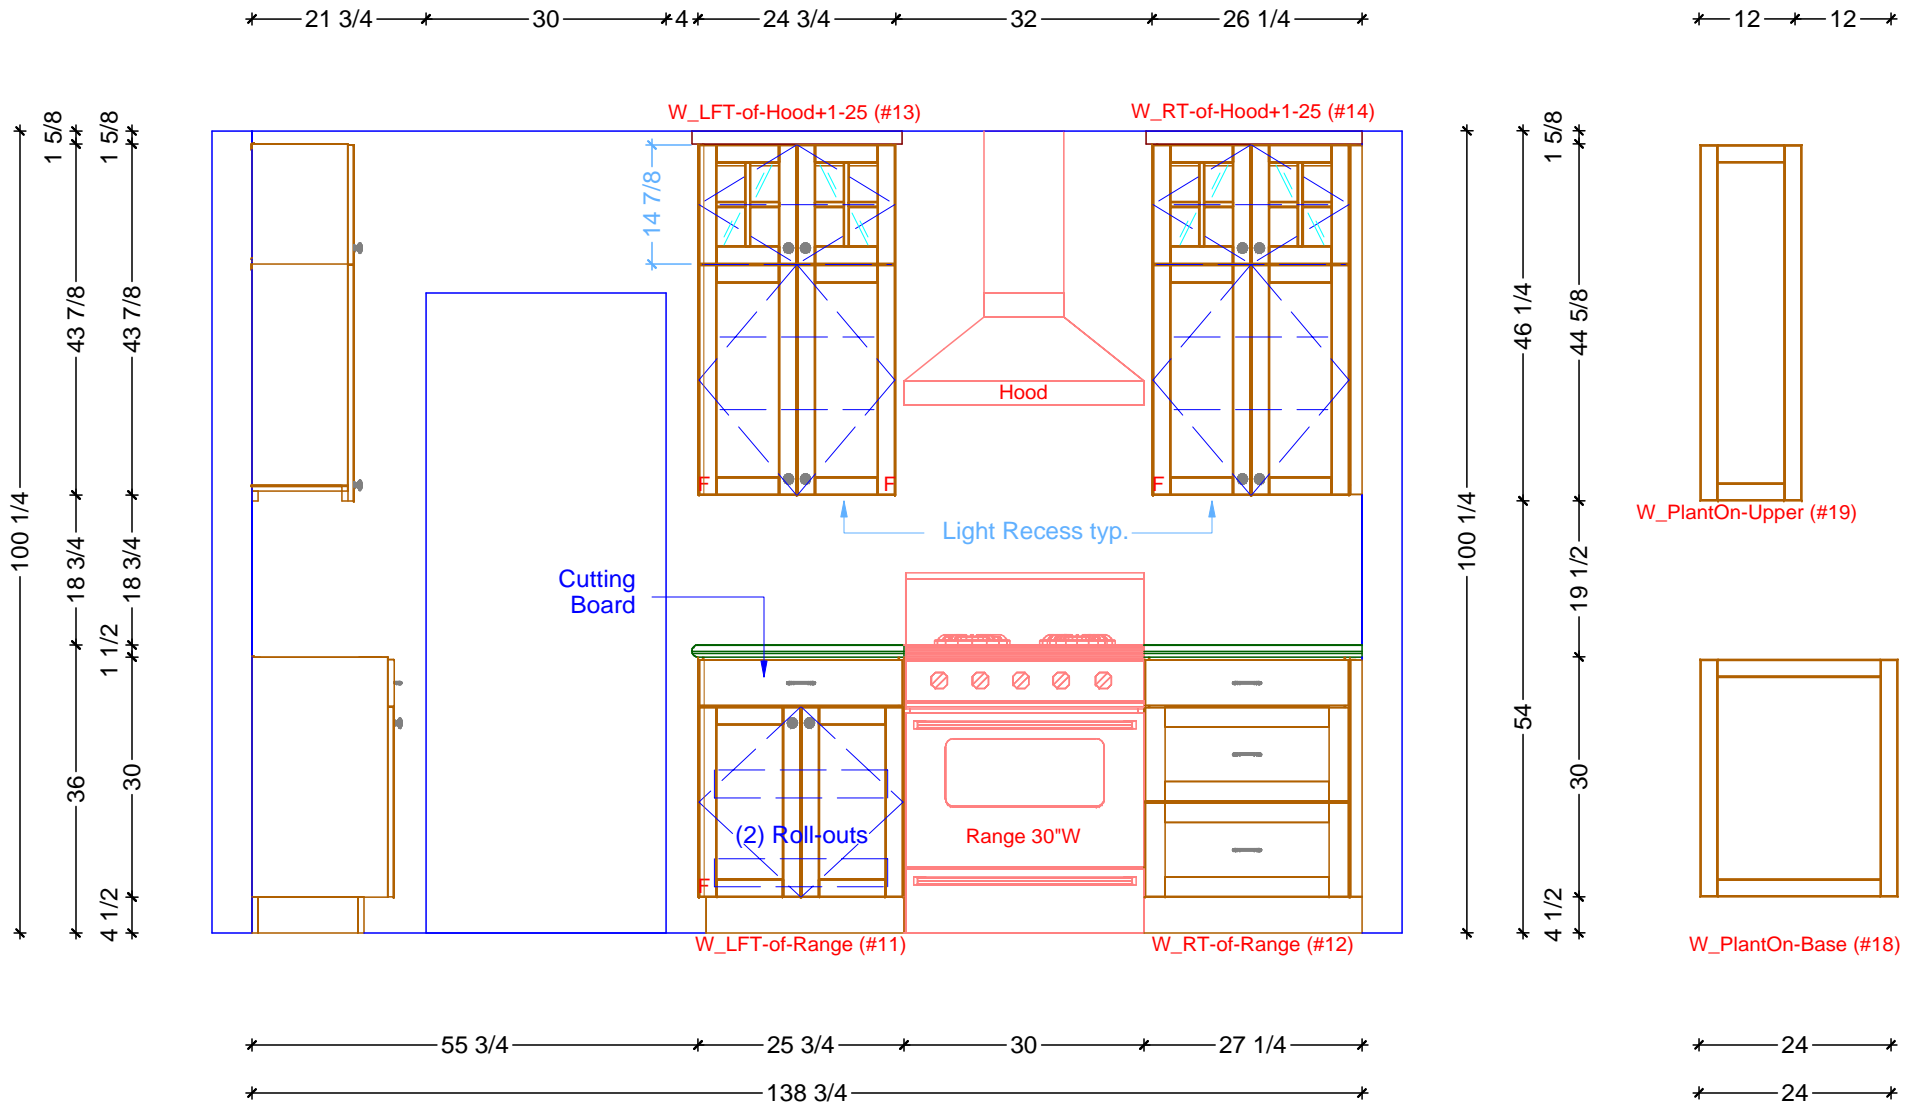

1 KITCHEN ELEVATION - WEST
 SCALE: 1/2" = 1' 0"

Classic Bath Designs, Inc.
 11544 Sheldon St., Sun Valley, CA 91352
 818.767.1144 fax: 818.767.1278

Cust: Hickman	PO# KITCHEN	Scale: As Noted	K.3	
Approved _____	Job: FL-S_PreFIN/PG:#54395_IntEB:PreFIN	Size: A		



Classic Bath Designs, Inc.
 11544 Sheldon St., Sun Valley, CA 91352
 818.767.1144 fax: 818.767.1278



Cust: Hickman	PO# KITCHEN	Scale: As Noted		
Approved _____	Job: FL-S_PreFIN/PG:#54395_IntEB:PreFIN	Size: A	Dr By: Brian	06/01/2018

Rndr



Classic Bath Designs, Inc.
 11544 Sheldon St., Sun Valley, CA 91352
 818.767.1144 fax: 818.767.1278



Cust: Hickman	PO# KITCHEN	Scale: As Noted	
Approved _____	Job: FL-S_PreFIN/PG:#54395_IntEB:PreFIN	Size: A	Dr By: Brian 06/01/2018

Rndr