
 KITCHEN CABINETRY FLOOR PLAN
SCALE: 3/8" = 1' 0"

Classic Bath Designs, Inc.
11544 Sheldon St., Sun Valley, CA 91352
818.767.1144 fax: 818.767.1278




Cust: Magee	PO# KITCHEN	Scale: As Noted	K.0	
Approved _____	Job: FL_PrefIN/PGHW:perSample_IntEB:PrefIN	Size: A		

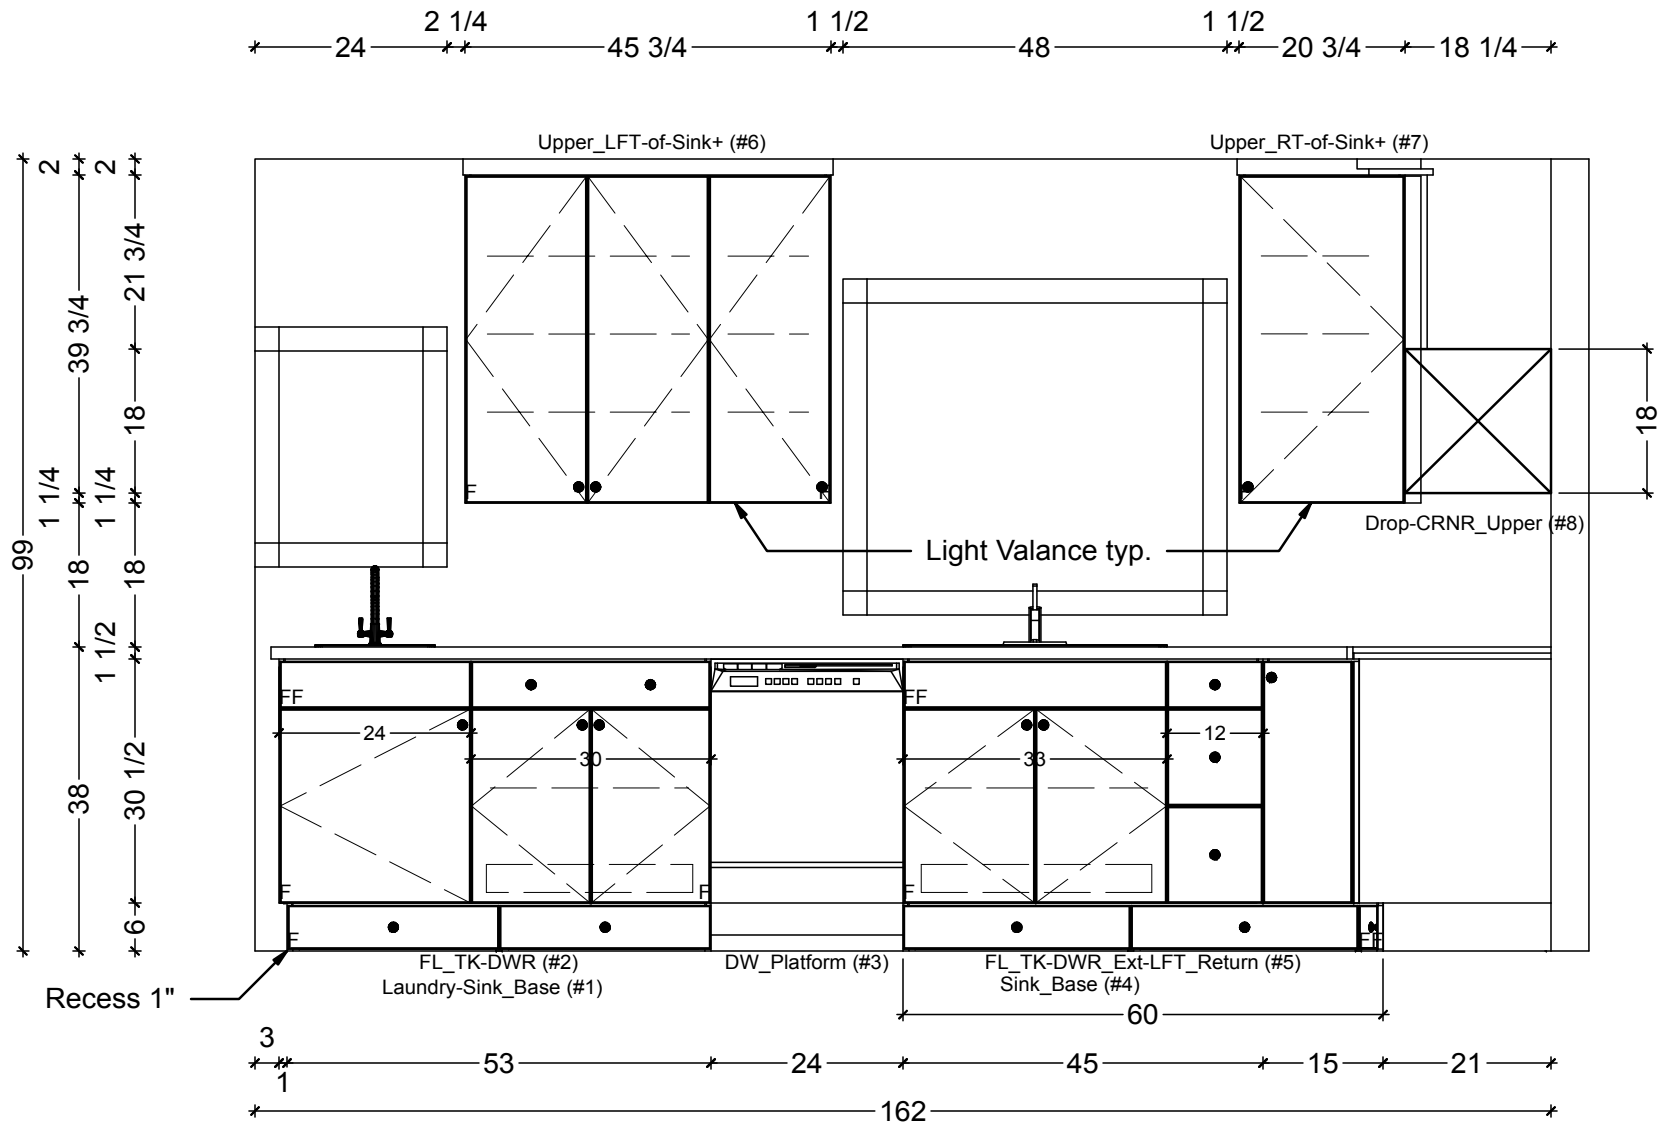

1 KITCHEN ELEVATION - SINK WALL
SCALE: 1/2" = 1' 0"


Classic Bath Designs, Inc.
11544 Sheldon St., Sun Valley, CA 91352
818.767.1144 fax: 818.767.1278

Cust: Magee	PO# KITCHEN	Scale: As Noted	K.1
Approved _____	Job: FL_PrefIN/PGHW:perSample_IntEB:PrefIN	Size: A Dr By: Brian 01/29/2014	

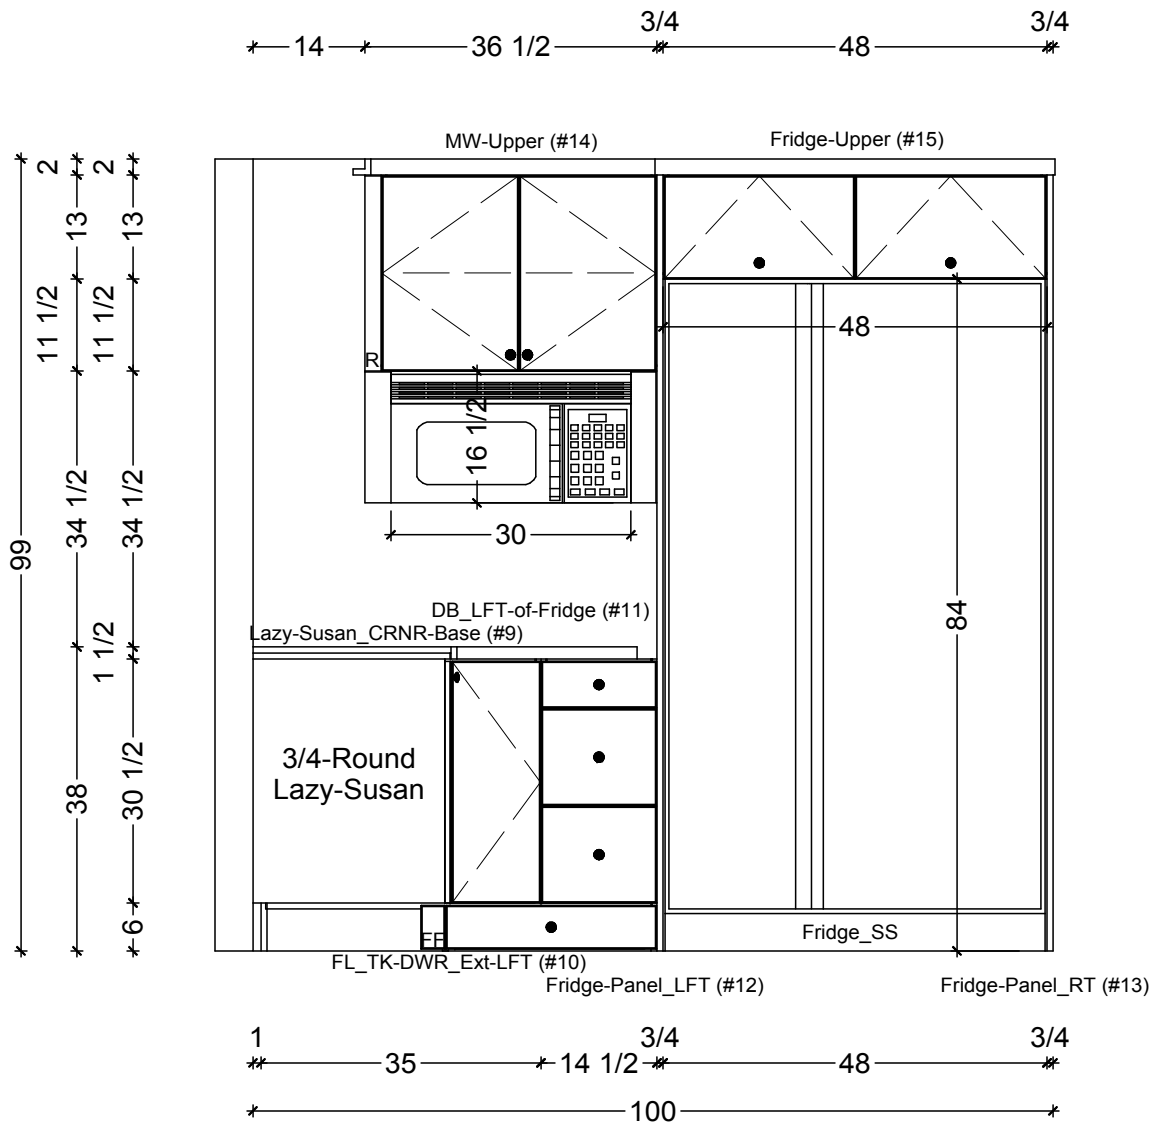

1
 * 35 * 14 1/2 * 3/4 * 48 * 3/4 *
 * 100 *

1 KITCHEN ELEVATION - FRIDGE WALL
 SCALE: 1/2" = 1' 0"

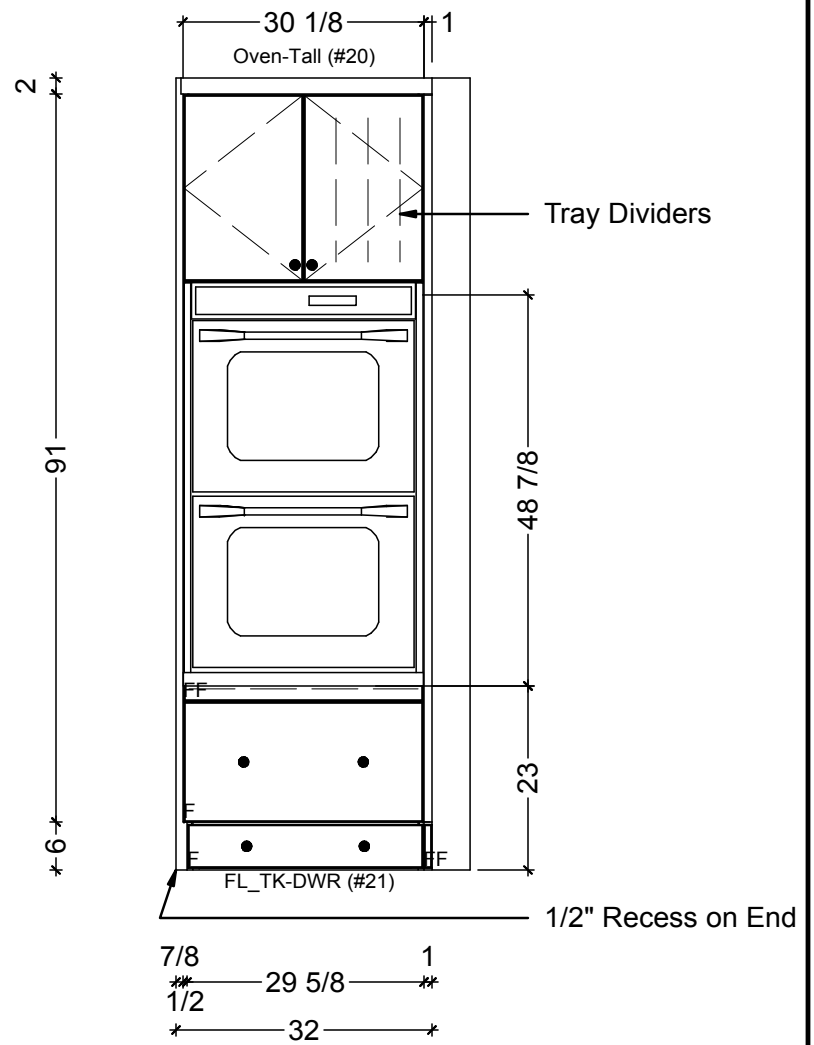


7/8 * 29 5/8 * 1 *
 1/2 * 32 *

2 KITCHEN ELEVATION - OVEN
 SCALE: 1/2" = 1' 0"

Classic Bath Designs, Inc.
 11544 Sheldon St., Sun Valley, CA 91352
 818.767.1144 fax: 818.767.1278

Cust: Magee	PO# KITCHEN	Scale: As Noted	K.2
Approved _____	Job: FL_PrefIN/PGHW:perSample_IntEB:PrefIN	Size: A Dr By: Brian 01/29/2014	

* 44 *
 * 38 *
 * 6 *
 1 1/2
 * 30 1/2 *
 * 6 *

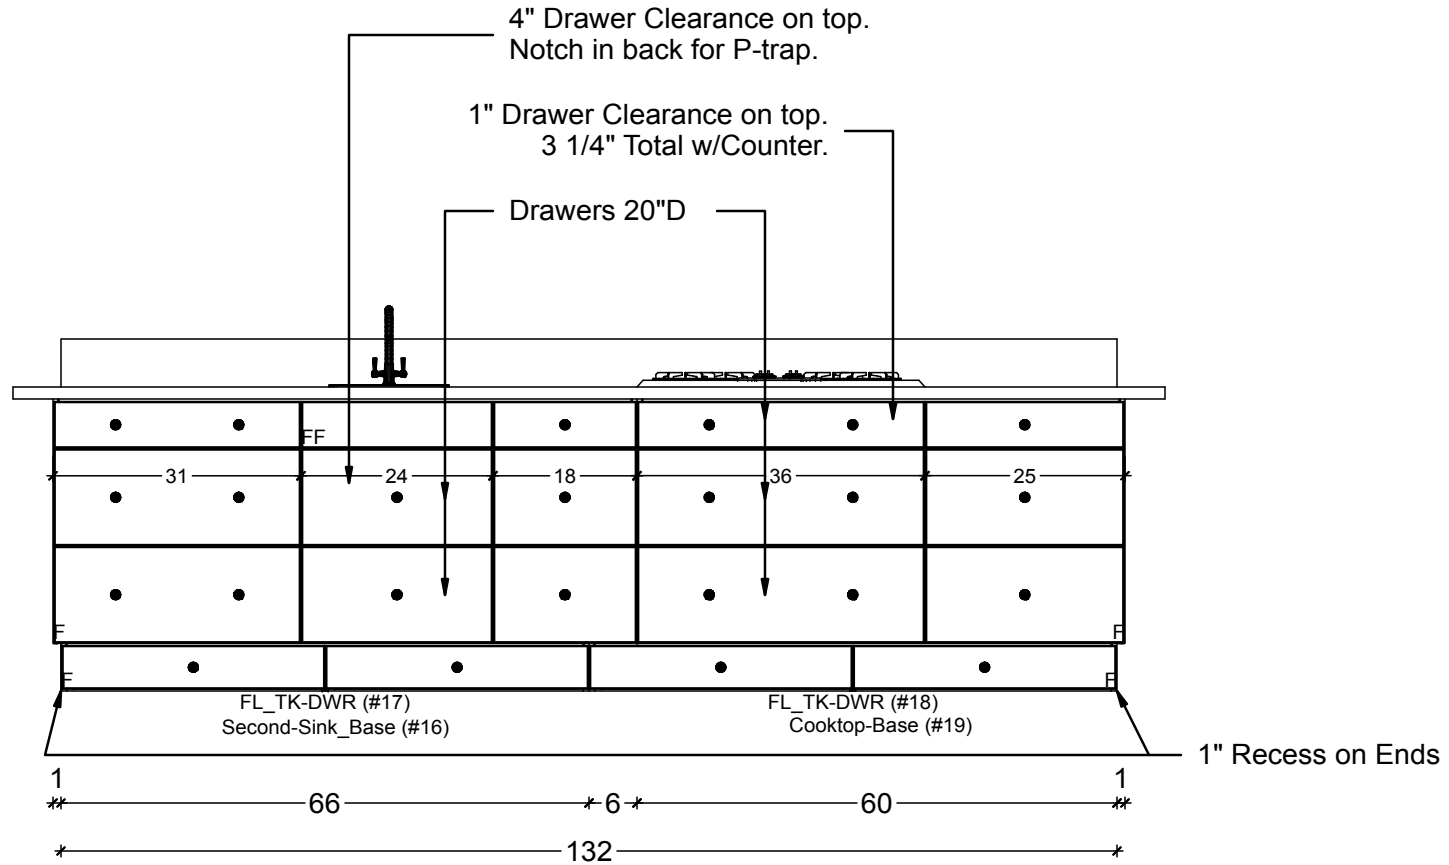

1 KITCHEN ELEVATION - ISLE
 SCALE: 1/2" = 1' 0"

Classic Bath Designs, Inc.
 11544 Sheldon St., Sun Valley, CA 91352
 818.767.1144 fax: 818.767.1278

Cust: Magee	PO# KITCHEN	Scale: As Noted		
Approved _____	Job: FL_PrefIN/PGHW:perSample_IntEB:PrefIN	Size: A	Dr By: Brian	01/29/2014

K.3



Classic Bath Designs, Inc.
 11544 Sheldon St., Sun Valley, CA 91352
 818.767.1144 fax: 818.767.1278



Cust: Magee	PO# KITCHEN	Scale: As Noted	Rndr	
Approved _____	Job: FL_PrefIN/PGHW:perSample_IntEB:PrefIN	Size: A		



Classic Bath Designs, Inc.
 11544 Sheldon St., Sun Valley, CA 91352
 818.767.1144 fax: 818.767.1278



Cust: Magee	PO# KITCHEN	Scale: As Noted	
Approved _____	Job: FL_PrefIN/PGHW:perSample_IntEB:PrefIN	Size: A	Dr By: Brian 01/29/2014
			Rndr