


Cabinetry Details:
 Construction:... Frameless/Full-Overlay, Face-Frame
 Material:... Paint-Grade Interiors, Stain-Grade Exteriors
 Finish:... per Sample/Medium Stain/Satin
 Door Styles:... Shaker 2"... OE: Eased IE: None
 Drawer Styles:... Solid... OE: Eased IE: None
 DWR/RO Construction:... Interlocking
 DWR/RO Material:... Baltic Birch/Birch BTM
 DWR Glides:... FX/Side-Mount
 Hinging:... 5/8"OL Concealed
 Knobs/Pulls:... Customer Supplied
 Counters:... Wood

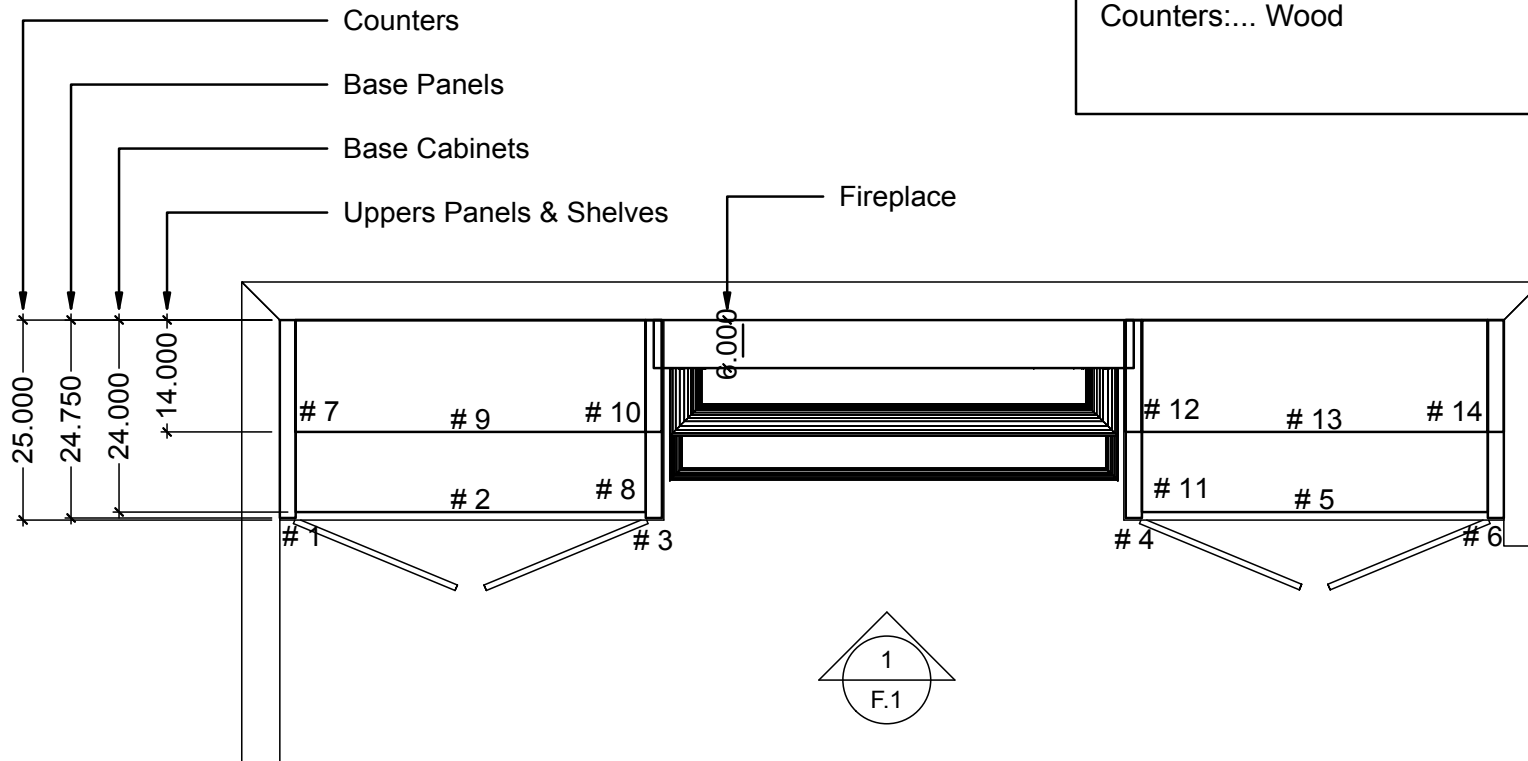


FIREPLACE CABINETRY FLOOR PLAN
 SCALE: 1/2" = 1' 0"

Classic Bath Designs, Inc.
 11544 Sheldon St., Sun Valley, CA 91352
 818.767.1144 fax: 818.767.1278



Cust: Marshall	PO# Fireplace	Scale: As Noted	Fireplace	F.0
Approved _____	Job: FL-FF_PG/StG:perSample_IntEB:StG	Size: A	Dr By: Brian 09/18/2013	

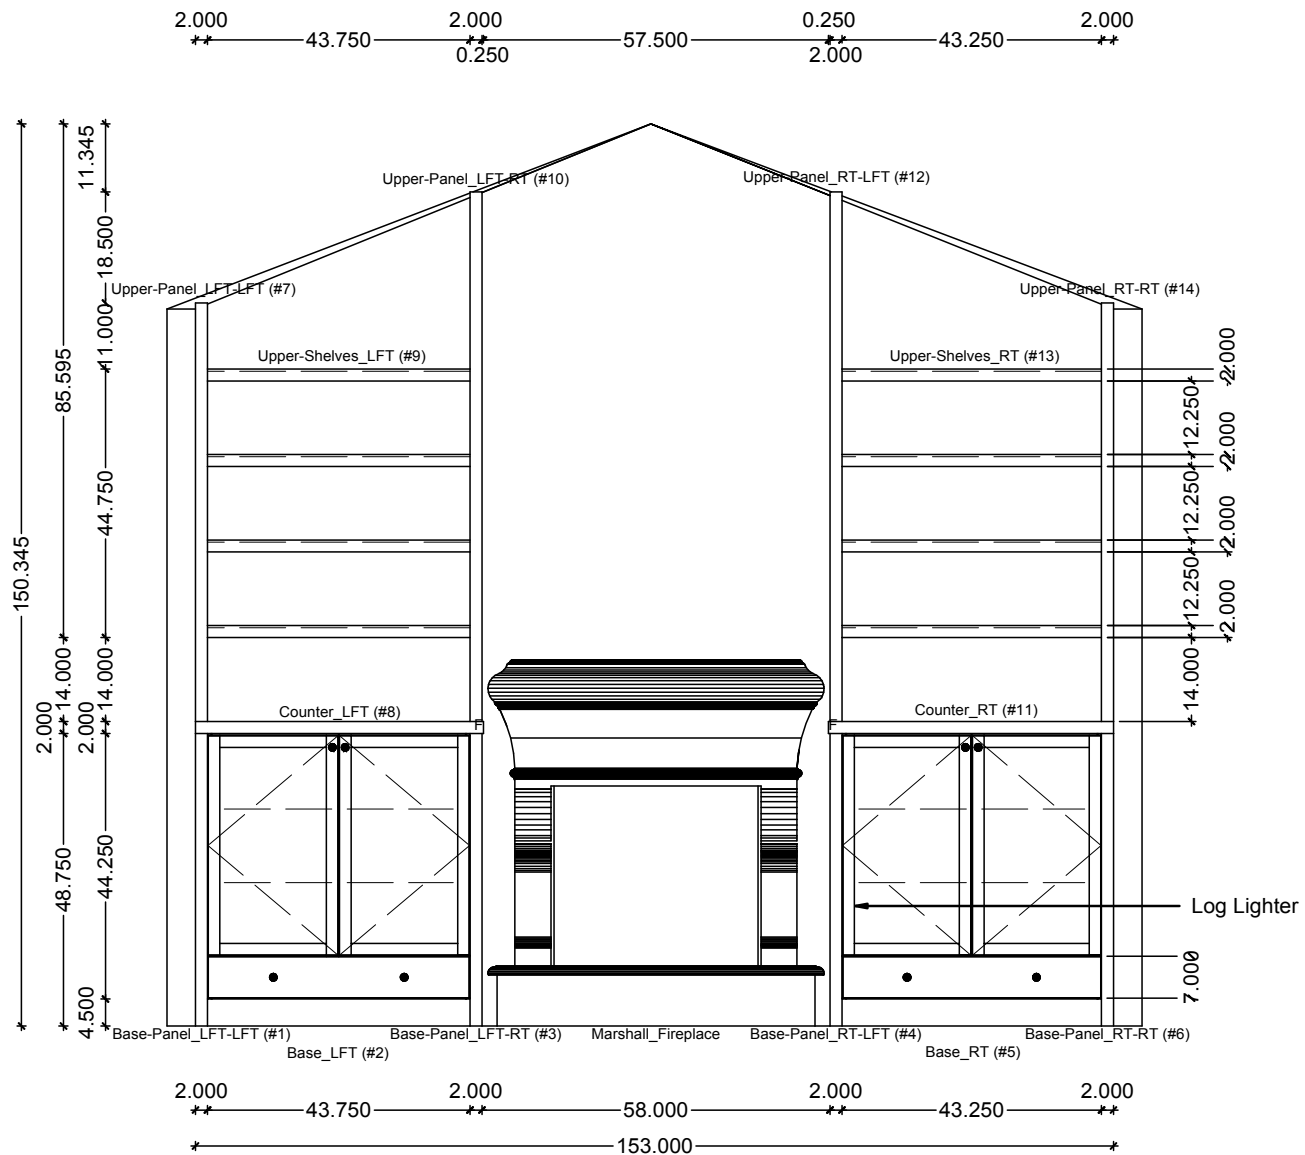

1 FIREPLACE ELEVATION
SCALE: 3/8" = 1' 0"

Classic Bath Designs, Inc.
11544 Sheldon St., Sun Valley, CA 91352
818.767.1144 fax: 818.767.1278



Cust: Marshall	PO# Fireplace	Scale: As Noted	Fireplace	F.1
Approved _____	Job: FL-FF_PG/StG:perSample_IntEB:StG	Size: A	Dr By: Brian 09/18/2013	



Classic Bath Designs, Inc.
 11544 Sheldon St., Sun Valley, CA 91352
 818.767.1144 fax: 818.767.1278



Cust: Marshall

PO# Fireplace

Scale: As Noted

Fireplace

Approved _____

Job: FL-FF_PG/StG:perSample_IntEB:StG

Size: A

Dr By: Brian

09/18/2013

Rndr

Option with Tops
and Backs
in Uppers

Classic Bath Designs, Inc.
11544 Sheldon St., Sun Valley, CA 91352
818.767.1144 fax: 818.767.1278



Cust: Marshall

PO# Fireplace

Scale: As Noted

OPTION w/TOP

Approved _____

Job: FL-FF_PG/StG:perSample_IntEB:StG

Size: A

Dr By: Brian

09/18/2013

Rndr