



158 5/16
 28 3/4 34 11/16 45 1/4 22 5/8 27
 44 1/16 24 36 18 36 1/4

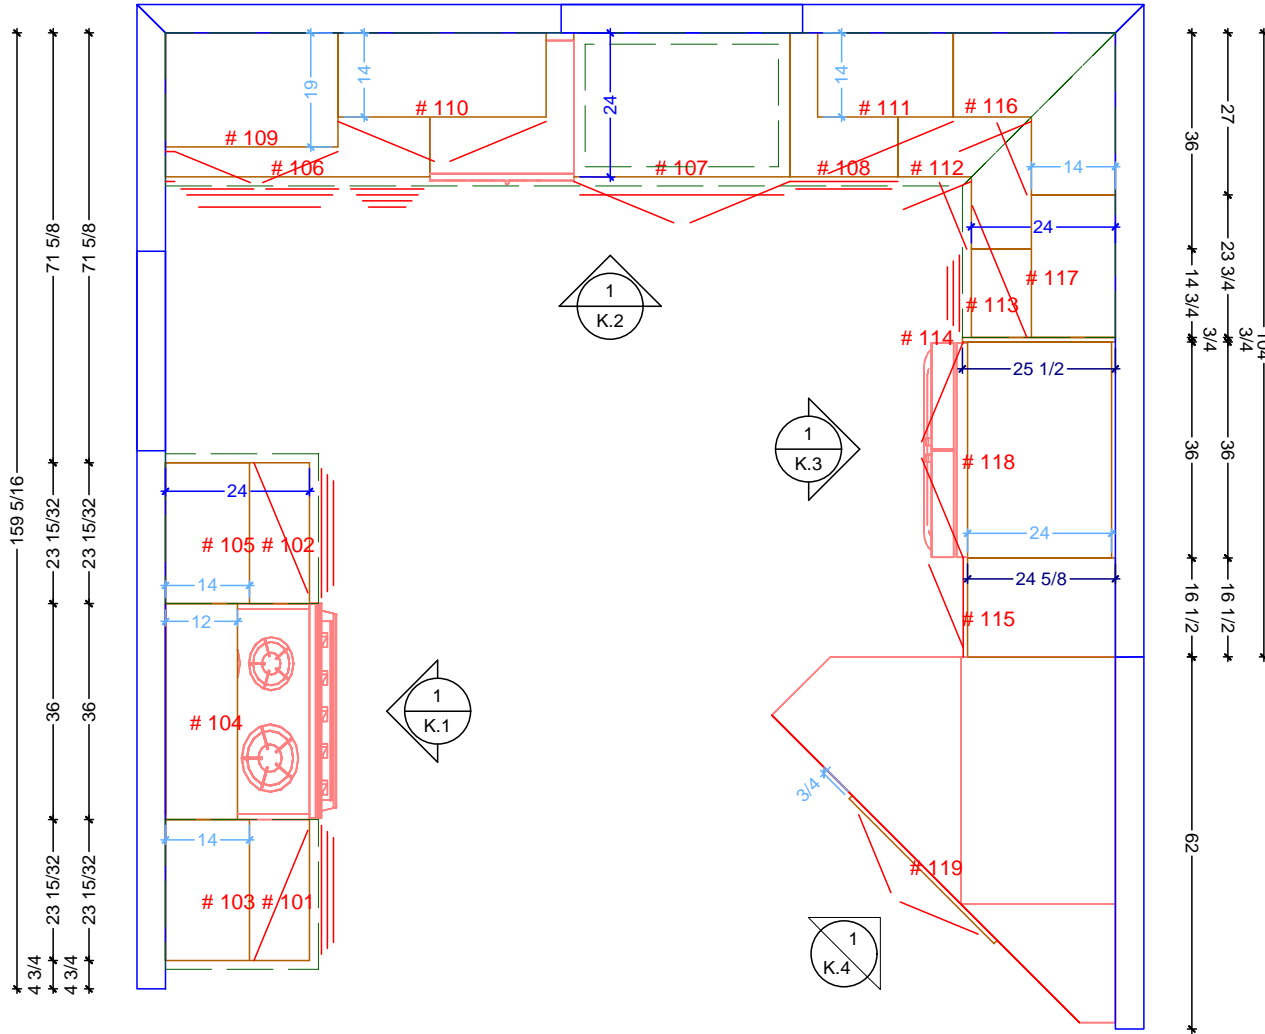

 CABINERY FLOOR PLAN
 SCALE: 3/8" = 1' 0"

Classic Bath Designs, Inc.
 11544 Sheldon St., Sun Valley, CA 91352
 818.767.1144 fax: 818.767.1278

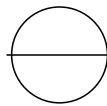


Cust: Silberman	PO# DWELLING	Scale: As Noted	KITCHEN	K.0
Approved _____	Job: FL-S_PreFIN/Maple_perSample_IntEB:PreFIN	Size: A	Dr By: Brian 01/17/2019	

4 3/4 * * 23 15/32 * * 36 * * 23 15/32 * * 2 * * 33 1/4 * * 36 3/8 * *

* * 1 1/8 10 * *
 * * 1 1/8 * *
 * * 30 * * 30 * *
 * * 18 * * 18 * *
 * * 1 1/2 * *
 * * 36 * * 30 * *
 * * 4 1/2 * *

Hood-Upper_LFT+1-25 (#103) Hood-Valance (#104) Hood-Upper_RT+1-25 (#105)

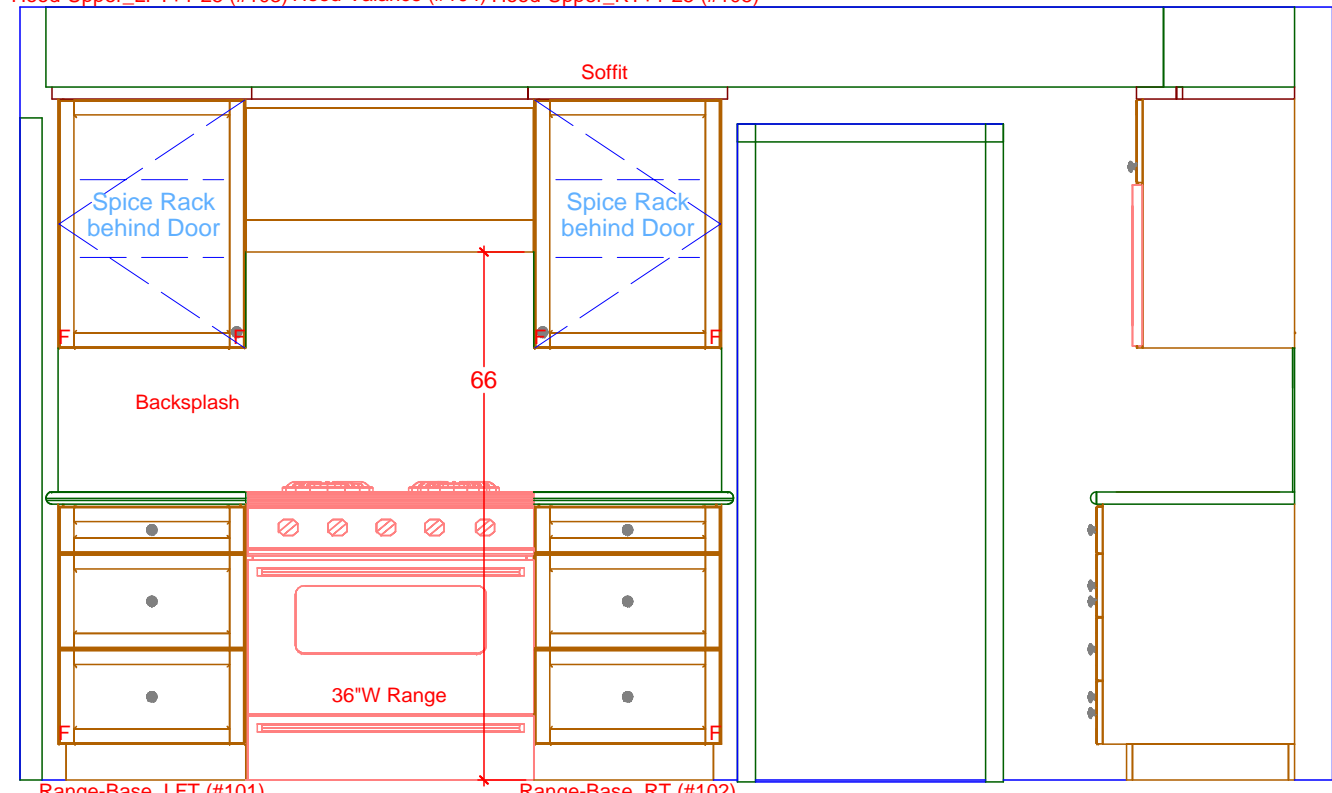


Range-Base_LFT (#101) Range-Base_RT (#102)
 Casing

4 3/4 * * 23 15/32 * * 36 * * 23 15/32 * * 71 5/8 * *
 * * 159 5/16 * *

1 KITCHEN ELEVATION - SOUTH
 SCALE: 1/2" = 1' 0"

Classic Bath Designs, Inc.
 11544 Sheldon St., Sun Valley, CA 91352
 818.767.1144 fax: 818.767.1278


Cust: Silberman	PO# DWELLING	Scale: As Noted	KITCHEN	K.1
Approved _____	Job: FL-S_PreFIN/Maple_perSample_IntEB:PreFIN	Size: A	Dr By: Brian 01/17/2019	

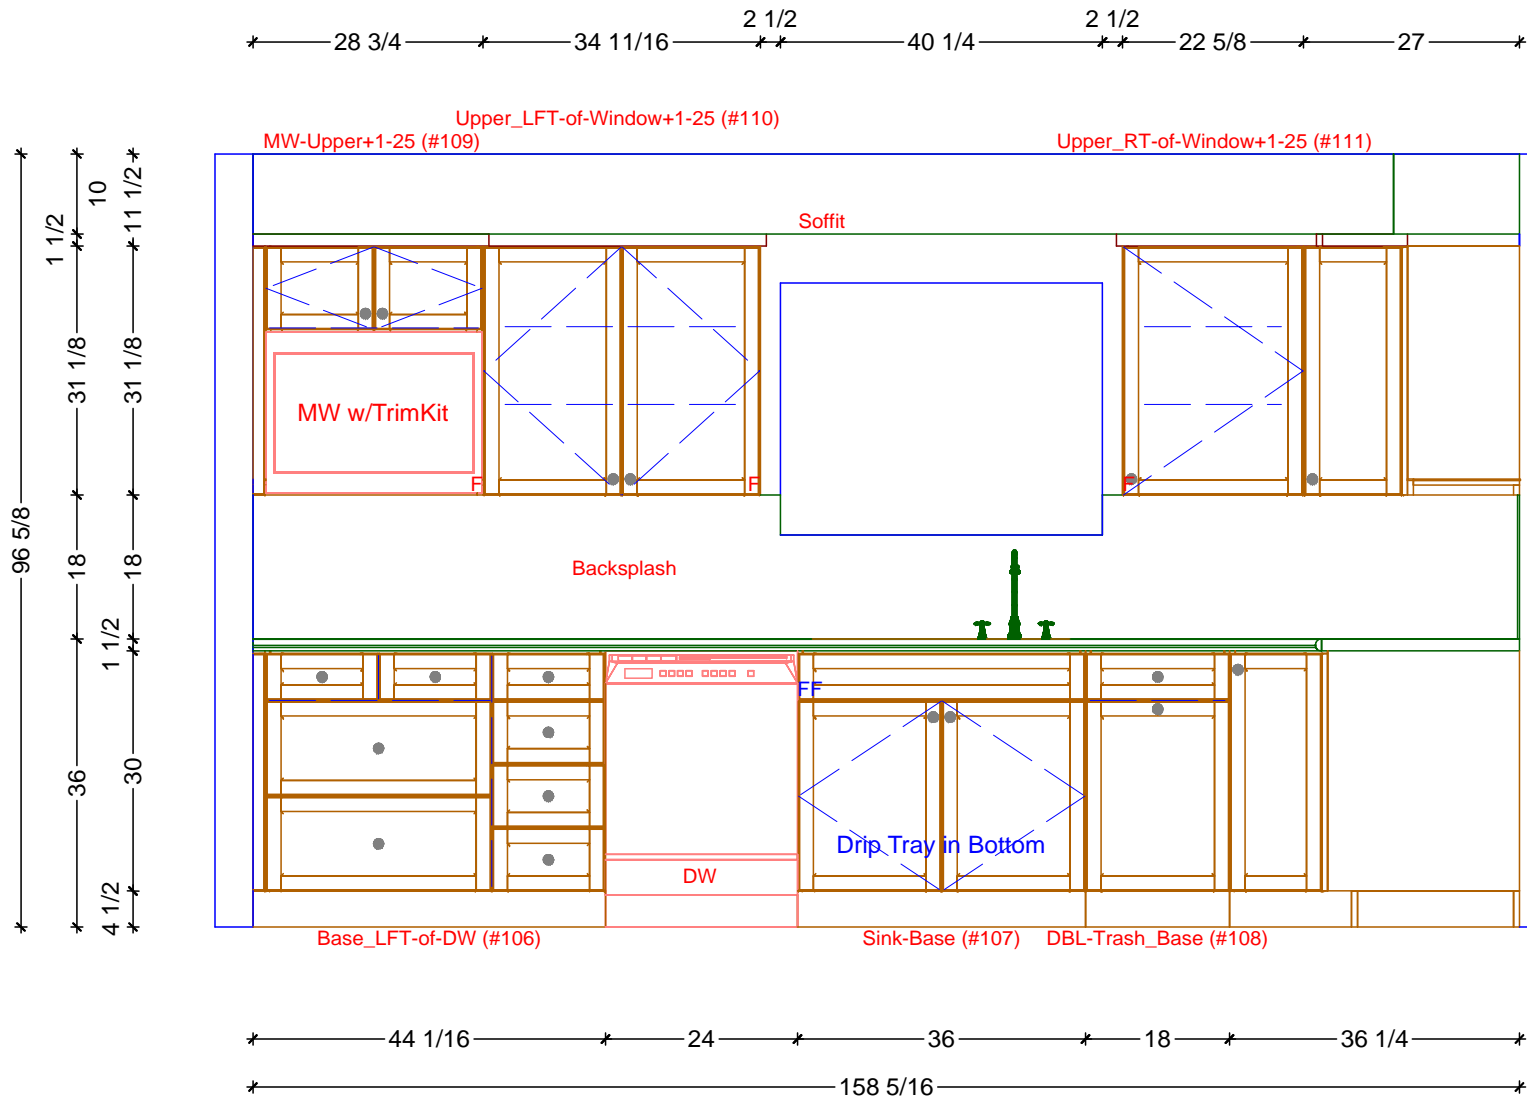

1 KITCHEN ELEVATION - WEST
 SCALE: 1/2" = 1' 0"

Classic Bath Designs, Inc.
 11544 Sheldon St., Sun Valley, CA 91352
 818.767.1144 fax: 818.767.1278

Cust: Silberman	PO# DWELLING	Scale: As Noted	KITCHEN	K.2
Approved _____	Job: FL-S_PreFIN/Maple_perSample_IntEB:PreFIN	Size: A	Dr By: Brian 01/17/2019	

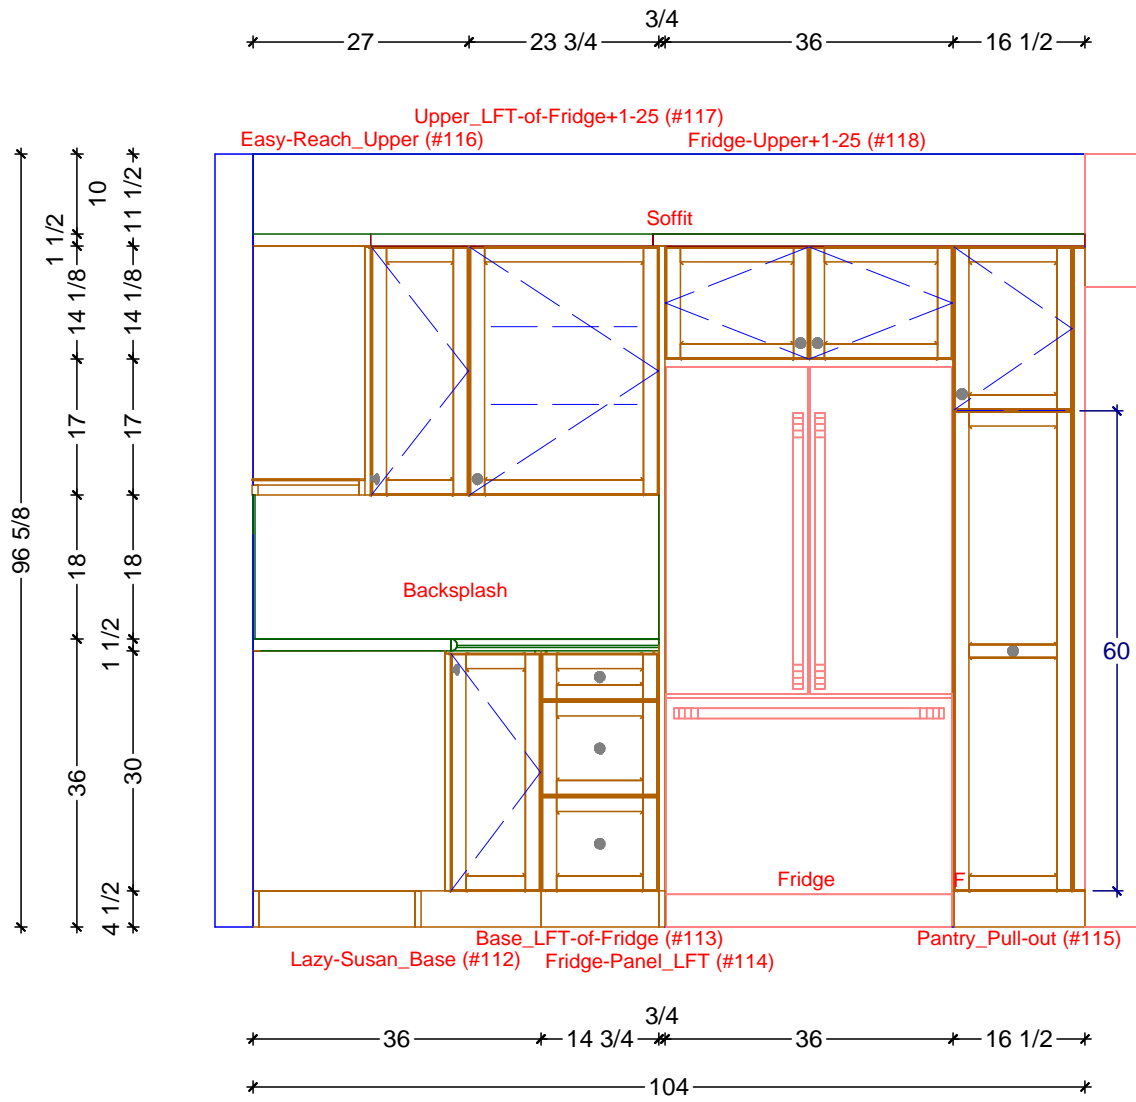


1 KITCHEN ELEVATION - NORTH
 SCALE: 1/2" = 1' 0"

Classic Bath Designs, Inc.
 11544 Sheldon St., Sun Valley, CA 91352
 818.767.1144 fax: 818.767.1278


Cust: Silberman	PO# DWELLING	Scale: As Noted	KITCHEN	K.3
Approved _____	Job: FL-S_PreFIN/Maple_perSample_IntEB:PreFIN	Size: A	Dr By: Brian 01/17/2019	

* 18 15/16 * ————— 34 1/8 ————— * 19 3/8 *

* 80 *
1 * 79 *
1 * 59 7/8 *
* 19 1/8 *

 

Fireplace

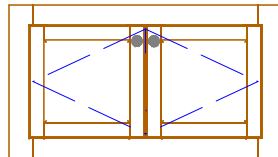

FaceFrame_Below-Fireplace (#119)

* ————— 72 7/16 ————— *

1

KITCHEN ELEVATION - FIREPLACE

SCALE: 1/2" = 1' 0"

Classic Bath Designs, Inc.
11544 Sheldon St., Sun Valley, CA 91352
818.767.1144 fax: 818.767.1278



Cust: Silberman

PO# DWELLING

Scale: As Noted

KITCHEN

Approved _____

Job: FL-S_PreFIN/Maple_perSample_IntEB:PreFIN

Size: A

Dr By: Brian

01/17/2019


K.4



Classic Bath Designs, Inc.
 11544 Sheldon St., Sun Valley, CA 91352
 818.767.1144 fax: 818.767.1278



Cust: Silberman	PO# DWELLING	Scale: As Noted	KITCHEN	Rndr
Approved _____	Job: FL-S_PreFIN/Maple_perSample_IntEB:PreFIN	Size: A	Dr By: Brian	

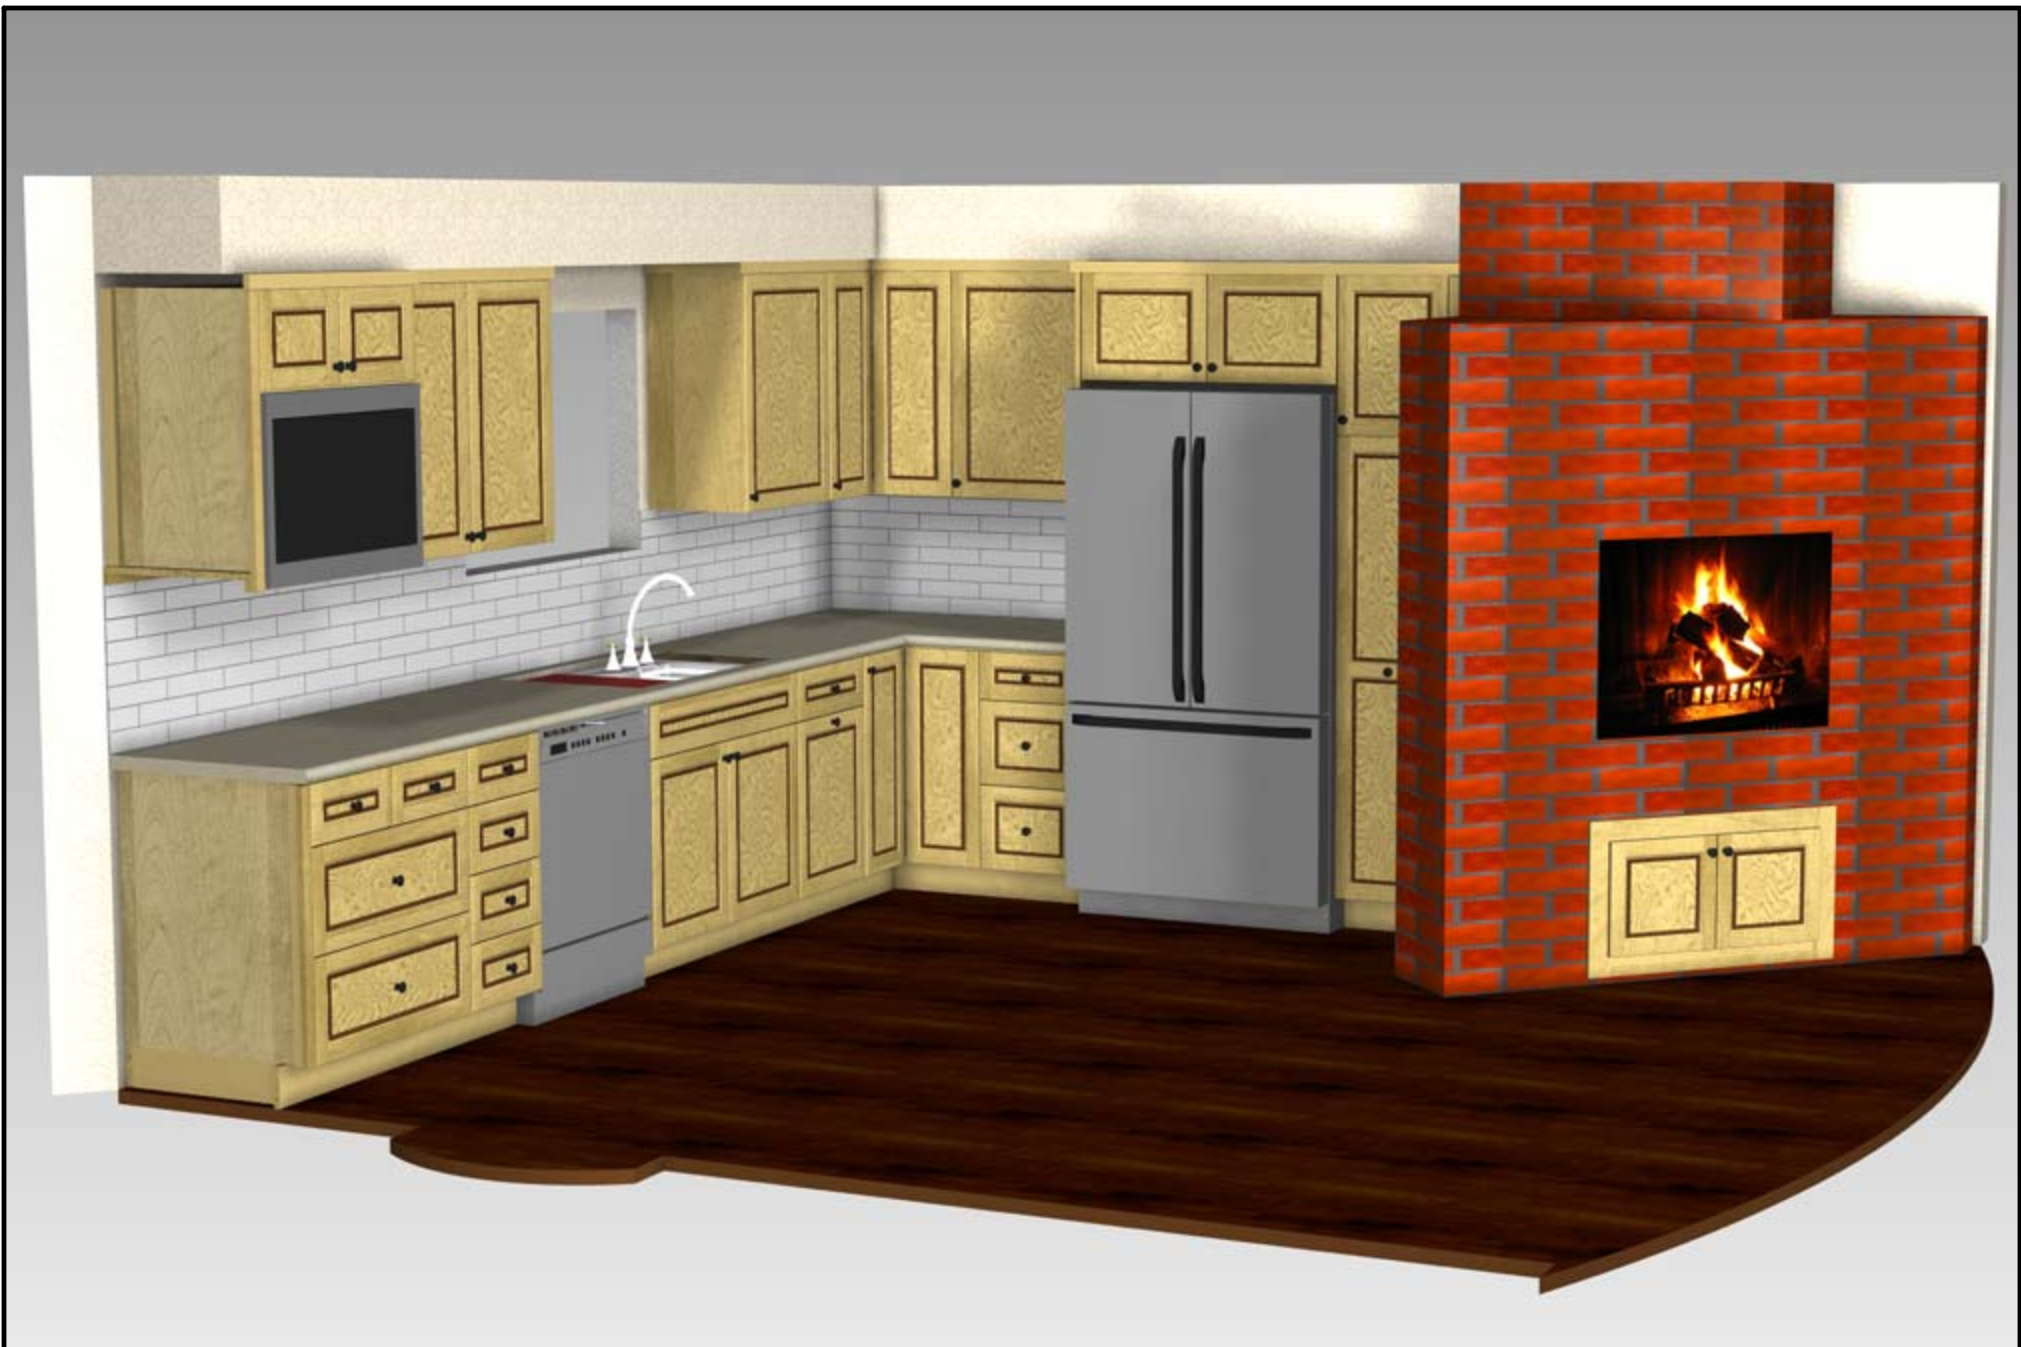

Classic Bath Designs, Inc.
 11544 Sheldon St., Sun Valley, CA 91352
 818.767.1144 fax: 818.767.1278



Cust: Silberman	PO# DWELLING	Scale: As Noted	KITCHEN	Rndr
Approved _____	Job: FL-S_PreFIN/Maple_perSample_IntEB:PreFIN	Size: A	Dr By: Brian	