



CLOSET-HERS CABINERY FLOOR PLAN
 SCALE: 5/8" = 1' 0"

Classic Bath Designs, Inc.
 11544 Sheldon St., Sun Valley, CA 91352
 818.767.1144 fax: 818.767.1278



Cust: Stein		PO# CLOSETs	Scale: As Noted	CLOSET-Hers		C-Hr0
Approved _____	Job: WedgeFix_PG/PG:perSample_IntEB:PG		Size: A	Dr By: Brian	03/01/2014	

LFT_As-you-Walk-In (#201)

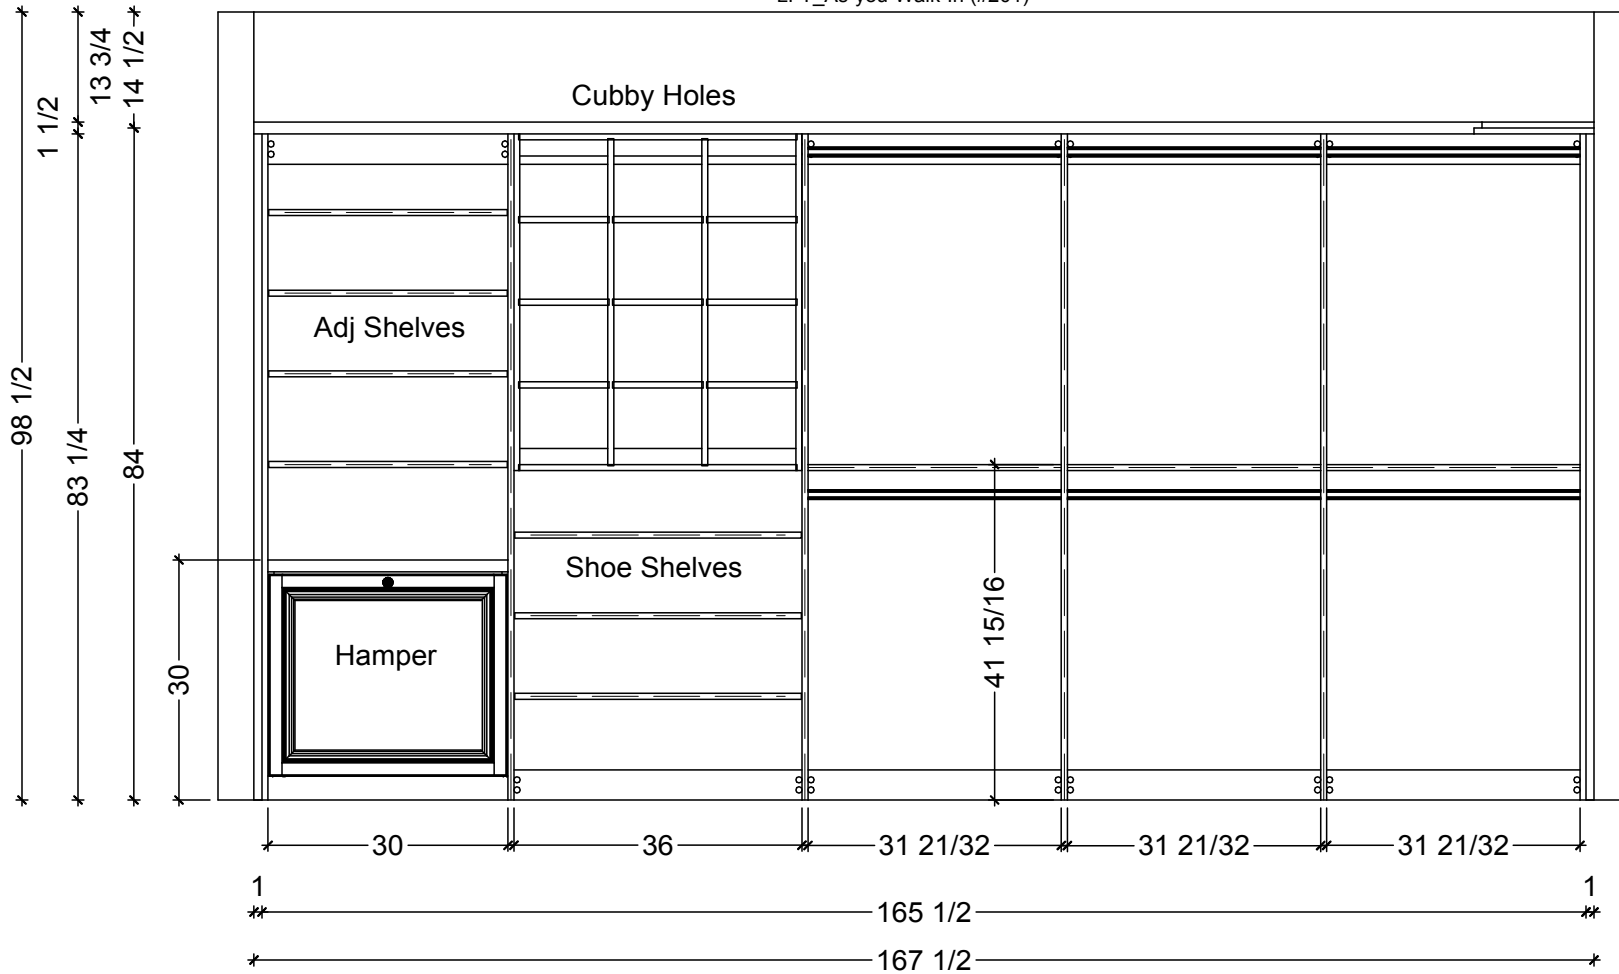


1 CLOSET-HERS ELEVATION - ON THE LEFT
SCALE: 1/2" = 1' 0"

Classic Bath Designs, Inc.
11544 Sheldon St., Sun Valley, CA 91352
818.767.1144 fax: 818.767.1278



Cust: Stein	PO# CLOSETs	Scale: As Noted	CLOSET-Hers
Approved _____	Job: WedgeFix_PG/PG:perSample_IntEB:PG	Size: A	Dr By: Brian 03/01/2014

C-Hr1

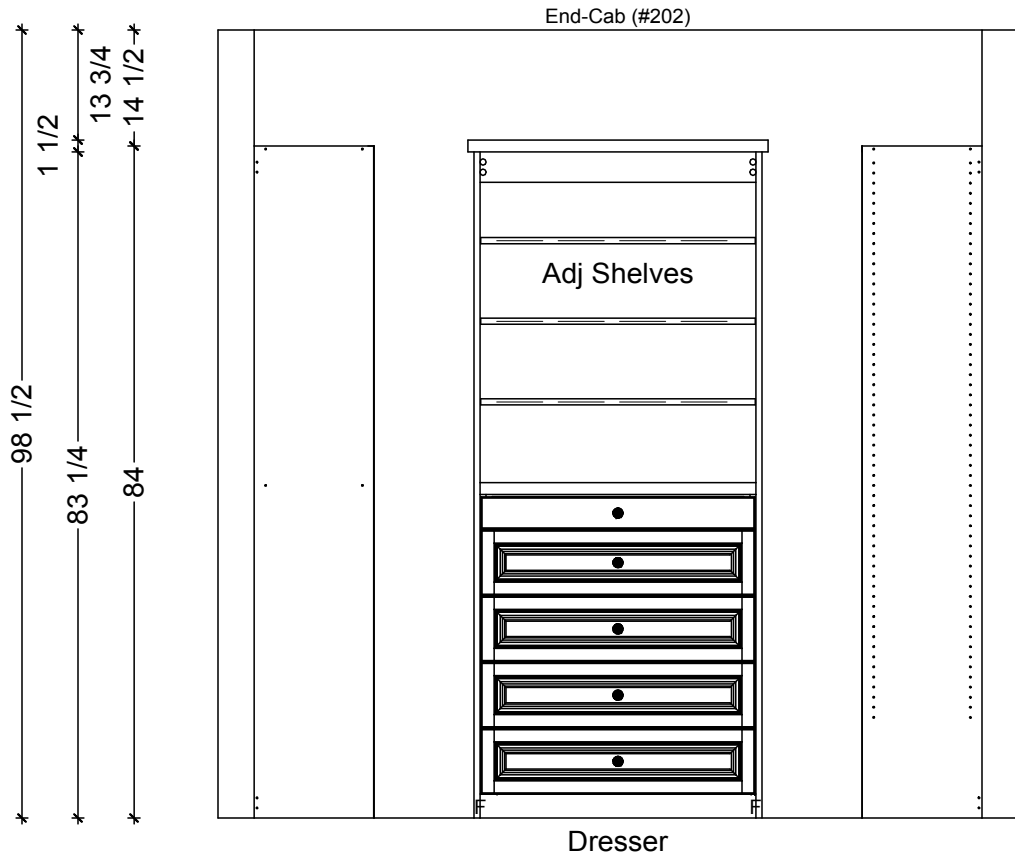

1 CLOSET-HERS ELEVATION - THE FAR END
SCALE: 1/2" = 1' 0"


Classic Bath Designs, Inc.
 11544 Sheldon St., Sun Valley, CA 91352
 818.767.1144 fax: 818.767.1278



Cust: Stein	PO# CLOSETs	Scale: As Noted	CLOSET-Hers
Approved _____	Job: WedgeFix_PG/PG:perSample_IntEB:PG	Size: A	Dr By: Brian 03/01/2014

C-Hr2

RT_As-you-Walk-In (#203)

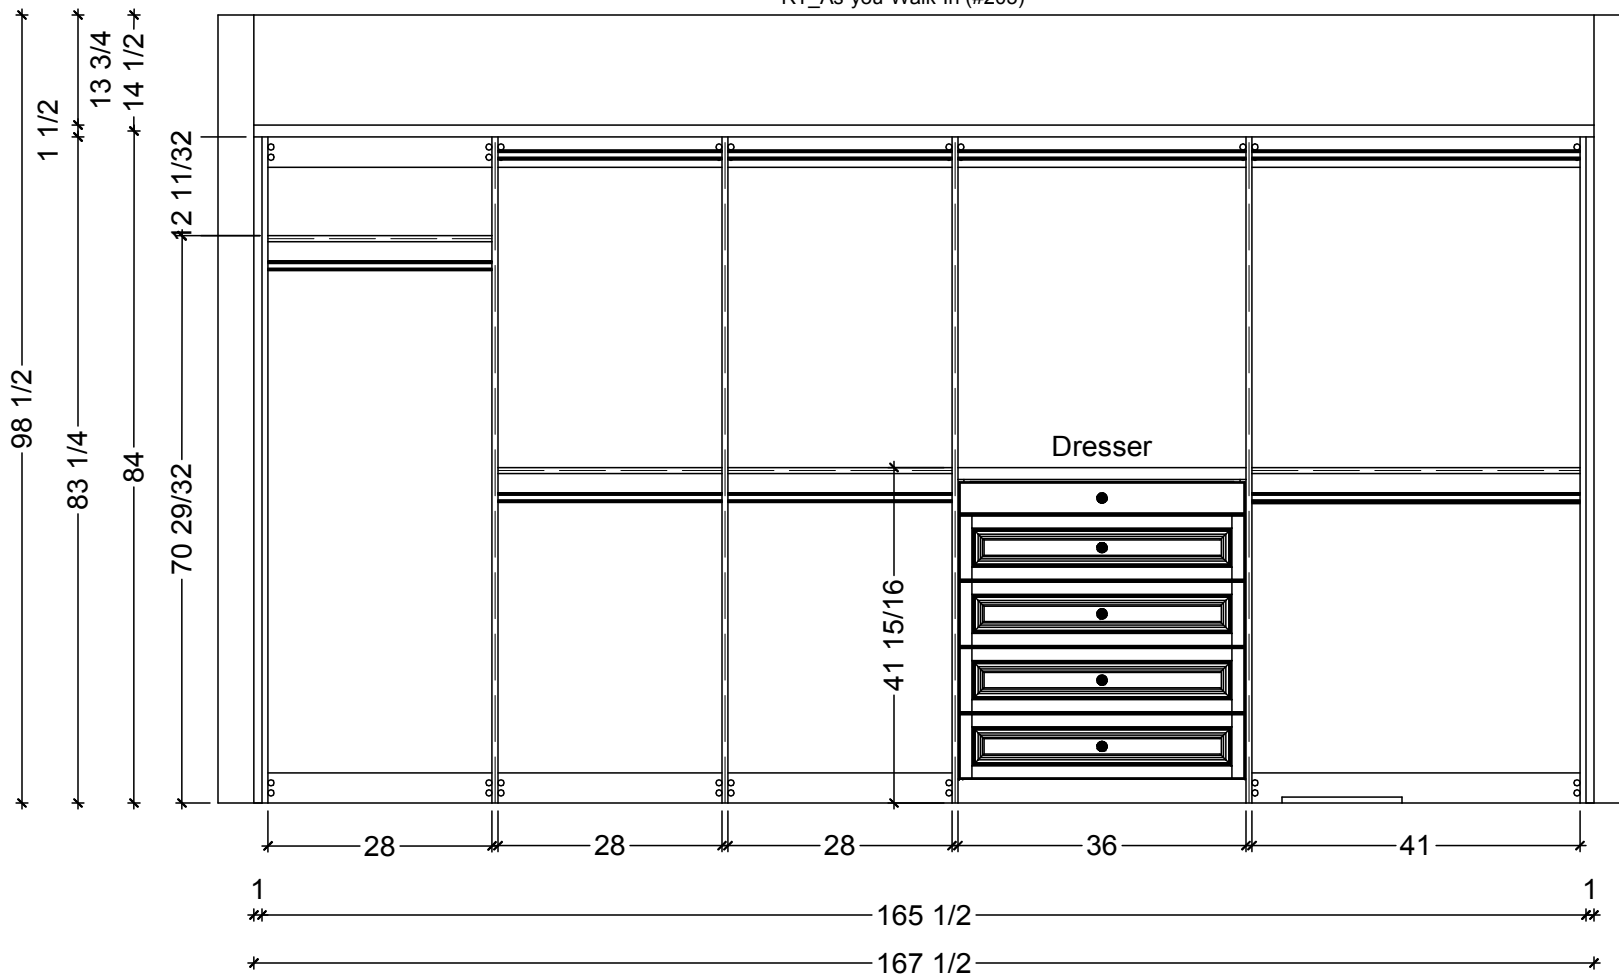

1

CLOSET-HERS ELEVATION - ON THE RIGHT

SCALE: 1/2" = 1' 0"

Classic Bath Designs, Inc.
 11544 Sheldon St., Sun Valley, CA 91352
 818.767.1144 fax: 818.767.1278



Cust: Stein

PO# CLOSETs

Scale: As Noted

CLOSET-Hers

Approved _____

Job: WedgeFix_PG/PG:perSample_IntEB:PG

Size: A

Dr By: Brian

03/01/2014

C-Hr3



Classic Bath Designs, Inc.
 11544 Sheldon St., Sun Valley, CA 91352
 818.767.1144 fax: 818.767.1278



Cust: Stein	PO# CLOSETs	Scale: As Noted	CLOSET-Hers	Rndr
Approved _____	Job: WedgeFix_PG/PG:perSample_IntEB:PG	Size: A	Dr By: Brian	



Classic Bath Designs, Inc.
 11544 Sheldon St., Sun Valley, CA 91352
 818.767.1144 fax: 818.767.1278



Cust: Stein	PO# CLOSETs	Scale: As Noted	CLOSET-Hers	Rndr
Approved _____	Job: WedgeFix_PG/PG:perSample_IntEB:PG	Size: A	Dr By: Brian 03/01/2014	