



**CLOSET-HERS CABINERY FLOOR PLAN**  
 SCALE: 5/8" = 1' 0"

**Classic Bath Designs, Inc.**  
 11544 Sheldon St., Sun Valley, CA 91352  
 818.767.1144 fax: 818.767.1278



Cust: Stein		PO# CLOSETs	Scale: As Noted	CLOSET-Hers		<b>C-Hr0</b>
Approved _____	Job: WedgeFix_PG/PG:perSample_IntEB:PG		Size: A	Dr By: Brian	03/07/2014	

LFT\_As-you-Walk-In (#201)

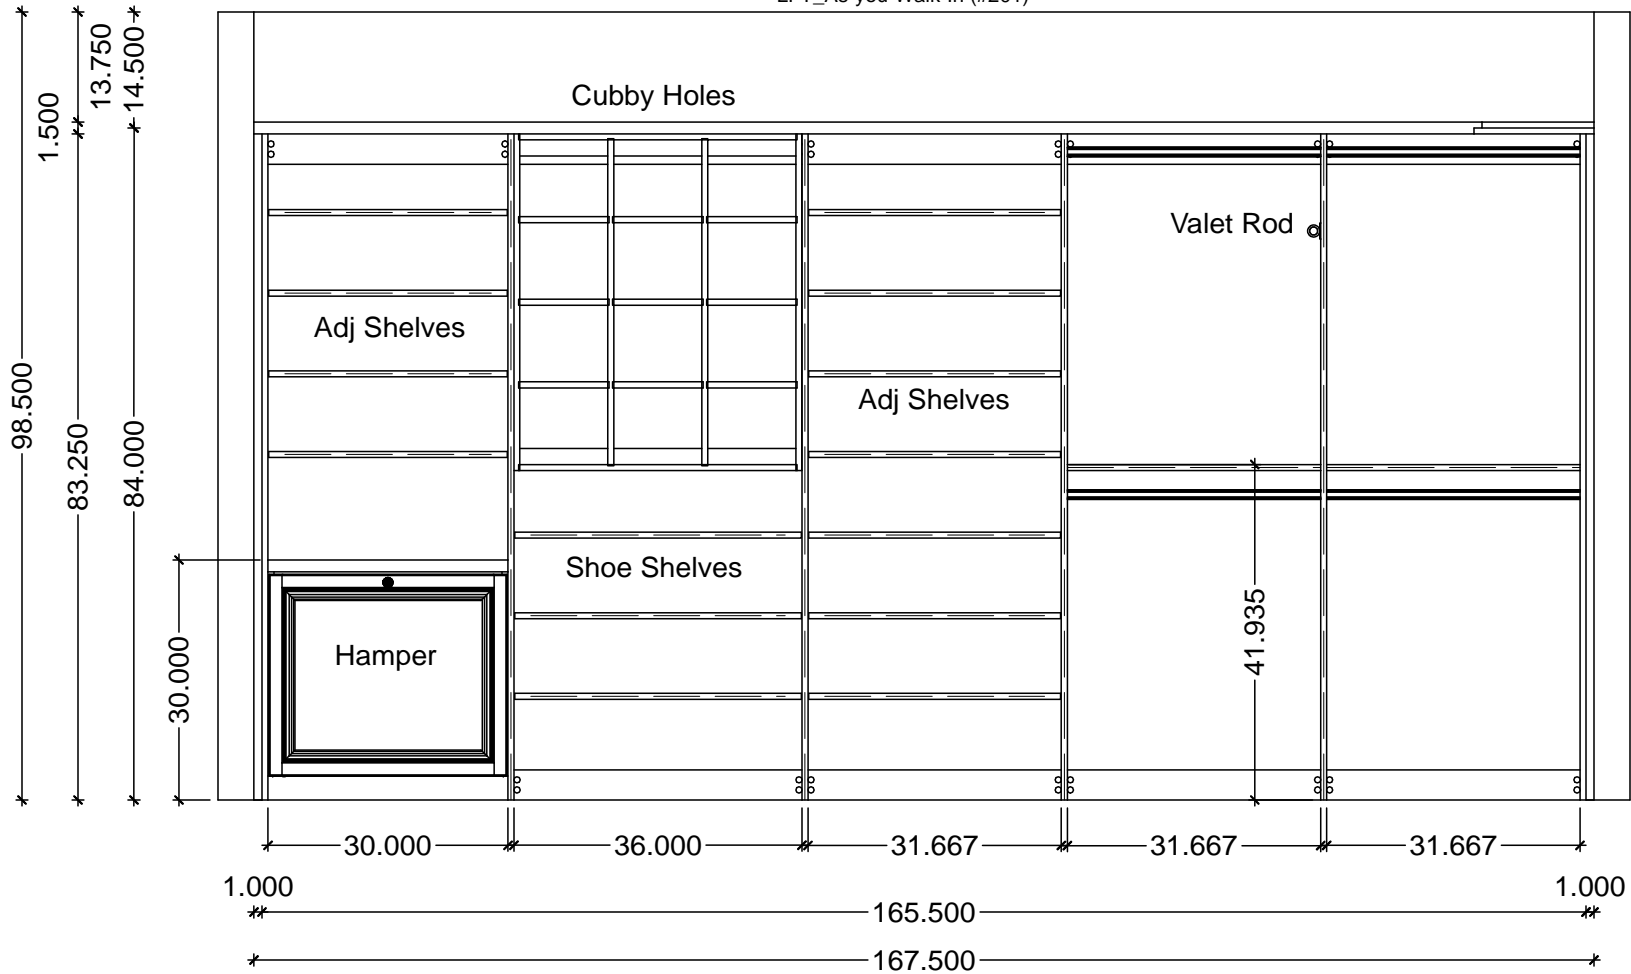


1 CLOSET-HERS ELEVATION - ON THE LEFT  
SCALE: 1/2" = 1' 0"

**Classic Bath Designs, Inc.**  
 11544 Sheldon St., Sun Valley, CA 91352  
 818.767.1144 fax: 818.767.1278

Cust: Stein	PO# CLOSETs	Scale: As Noted	CLOSET-Hers
Approved _____	Job: WedgeFix_PG/PG:perSample_IntEB:PG	Size: A	Dr By: Brian 03/07/2014

**C-Hr1**

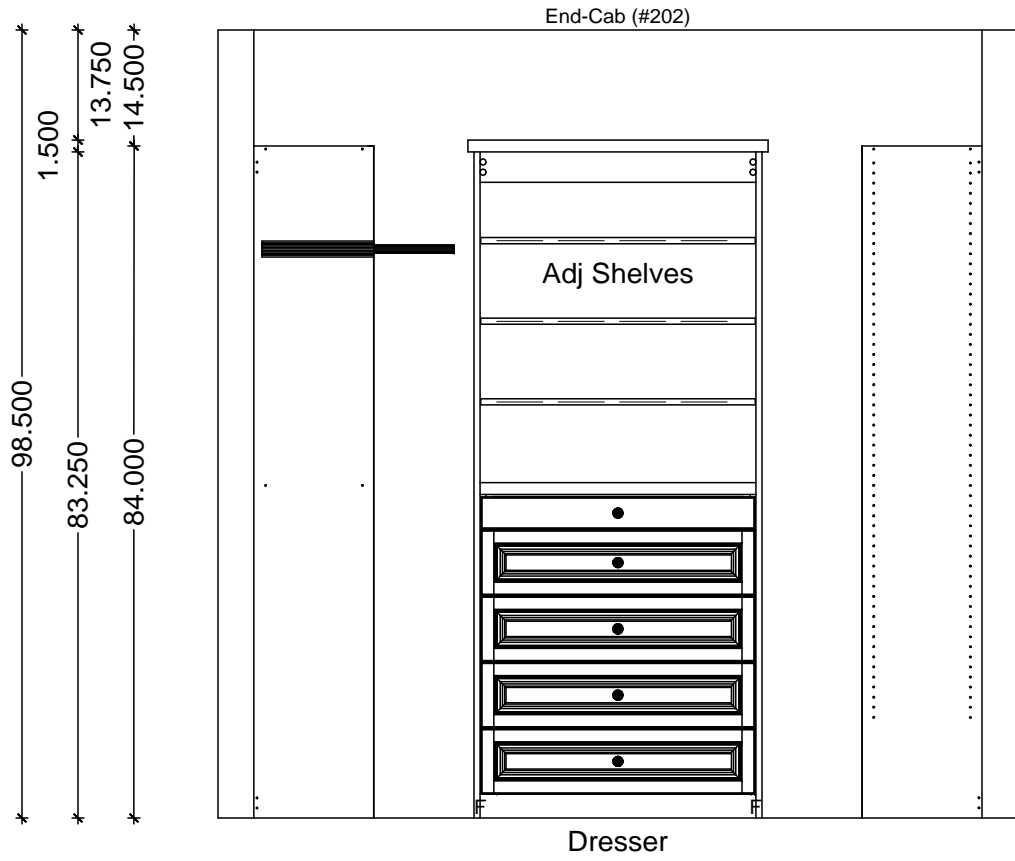

1 CLOSET-HERS ELEVATION - THE FAR END  
 SCALE: 1/2" = 1' 0"


**Classic Bath Designs, Inc.**  
 11544 Sheldon St., Sun Valley, CA 91352  
 818.767.1144 fax: 818.767.1278



Cust: Stein	PO# CLOSETs	Scale: As Noted	CLOSET-Hers
Approved _____	Job: WedgeFix_PG/PG:perSample_IntEB:PG	Size: A	Dr By: Brian 03/07/2014

**C-Hr2**

RT\_As-you-Walk-In (#203)

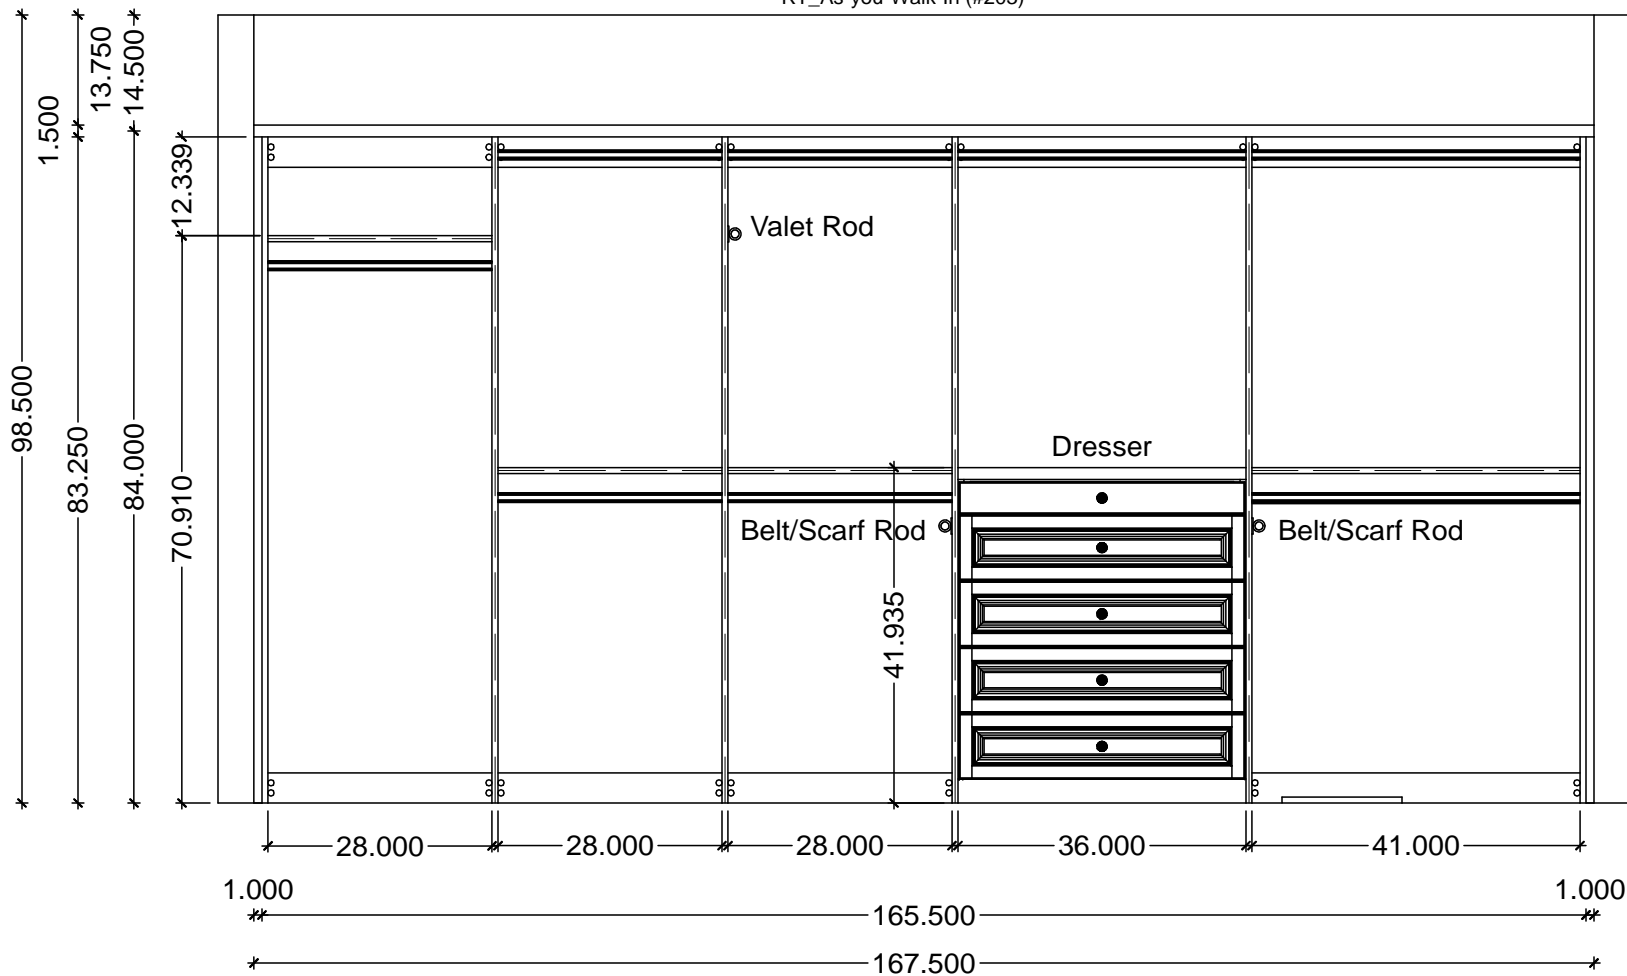

1

CLOSET-HERS ELEVATION - ON THE RIGHT

SCALE: 1/2" = 1' 0"

**Classic Bath Designs, Inc.**  
 11544 Sheldon St., Sun Valley, CA 91352  
 818.767.1144 fax: 818.767.1278



Cust: Stein

PO# CLOSETs

Scale: As Noted

CLOSET-Hers

Approved \_\_\_\_\_

Job: WedgeFix\_PG/PG:perSample\_IntEB:PG

Size: A

Dr By: Brian

03/07/2014

**C-Hr3**



**Classic Bath Designs, Inc.**  
 11544 Sheldon St., Sun Valley, CA 91352  
 818.767.1144 fax: 818.767.1278



Cust: Stein	PO# CLOSETs	Scale: As Noted	CLOSET-Hers	Rndr
Approved _____	Job: WedgeFix_PG/PG:perSample_IntEB:PG	Size: A	Dr By: Brian	



**Classic Bath Designs, Inc.**  
 11544 Sheldon St., Sun Valley, CA 91352  
 818.767.1444 fax: 818.767.1278



Cust: Stein	PO# CLOSETs	Scale: As Noted	CLOSET-Hers	Rndr
Approved _____	Job: WedgeFix_PG/PG;perSample_IntEB:PG	Size: A	Dr By: Brian	