
 CLOSET-HIS CABINETRY FLOOR PLAN
SCALE: 5/8" = 1' 0"

Classic Bath Designs, Inc.
 11544 Sheldon St., Sun Valley, CA 91352
 818.767.1144 fax: 818.767.1278



Cust: Stein	PO# CLOSETs	Scale: As Noted	CLOSET-His	C-Hs0
Approved _____	Job: WedgeFix_PG/PG;perSample_IntEB:PG	Size: A	Dr By: Brian 03/07/2014	

LFT_As-you-Walk-In (#101)


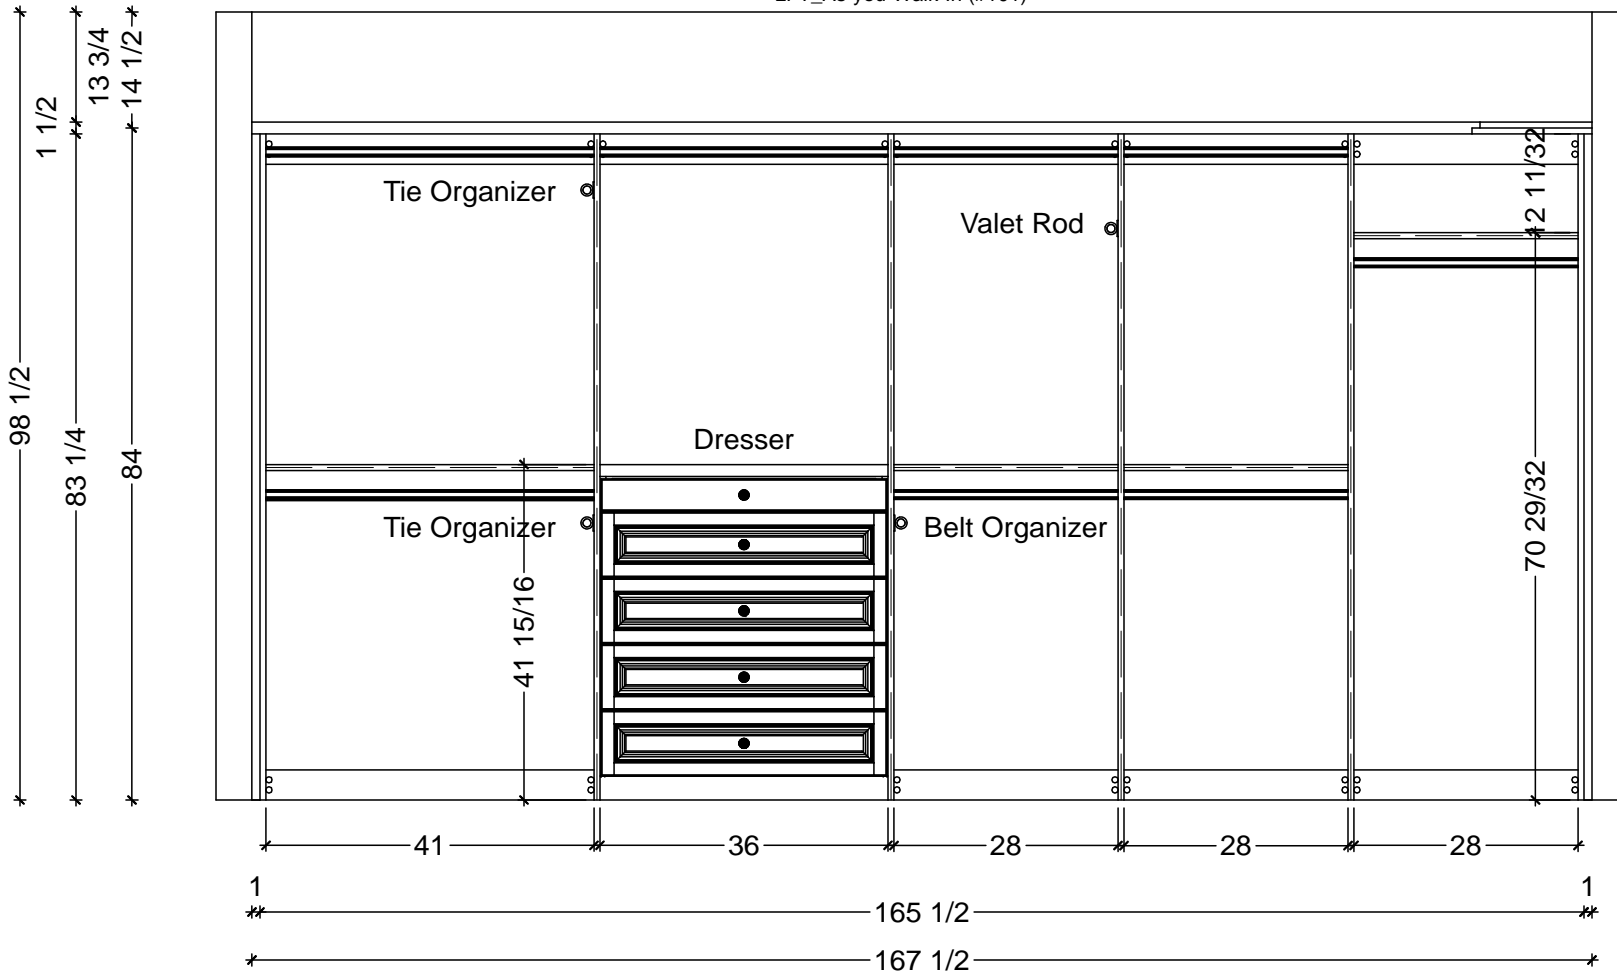


1 CLOSET-HIS ELEVATION - ON THE LEFT
SCALE: 1/2" = 1' 0"

Classic Bath Designs, Inc.
11544 Sheldon St., Sun Valley, CA 91352
818.767.1144 fax: 818.767.1278



Cust: Stein	PO# CLOSETs	Scale: As Noted	CLOSET-His	C-Hs1
Approved _____	Job: WedgeFix_PG/PG:perSample_IntEB:PG	Size: A	Dr By: Brian 03/07/2014	

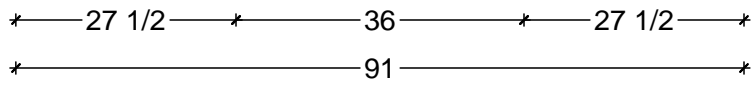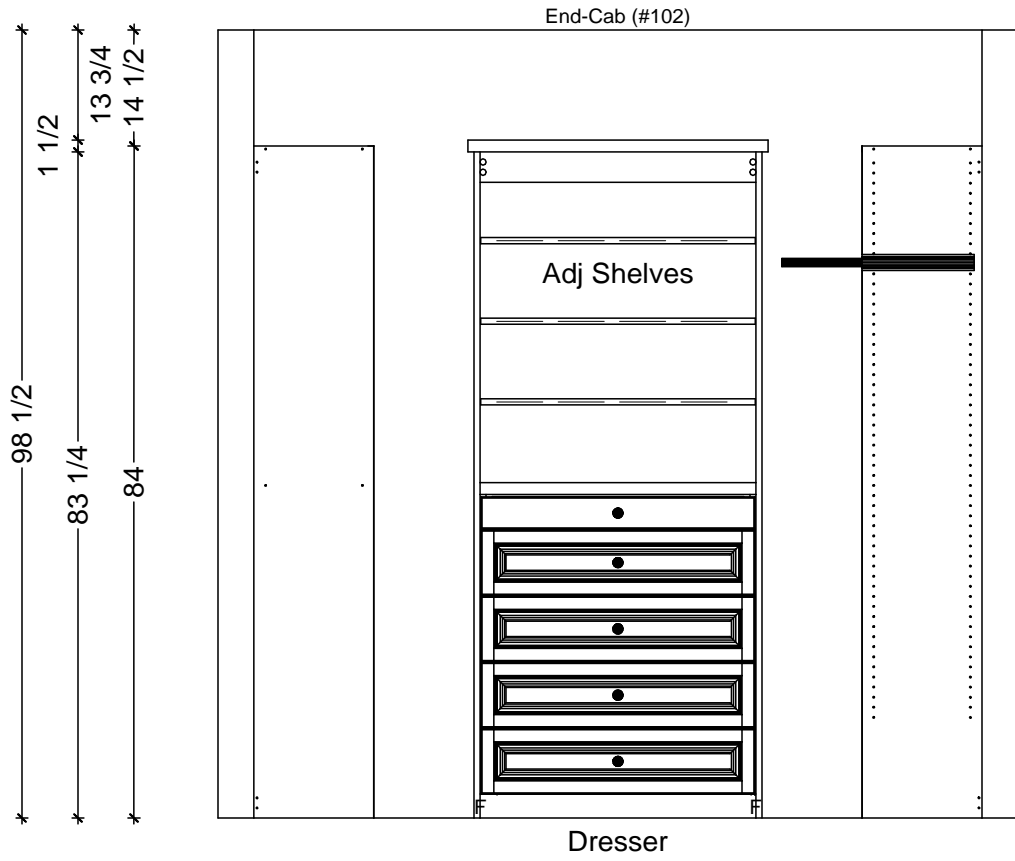


1 CLOSET-HIS ELEVATION - THE FAR END
SCALE: 1/2" = 1' 0"

Classic Bath Designs, Inc.
11544 Sheldon St., Sun Valley, CA 91352
818.767.1144 fax: 818.767.1278



Cust: Stein	PO# CLOSETs	Scale: As Noted	CLOSET-His	C-Hs2
Approved _____	Job: WedgeFix_PG/PG:perSample_IntEB:PG	Size: A	Dr By: Brian 03/07/2014	

RT_As-you-Walk-In (#103)

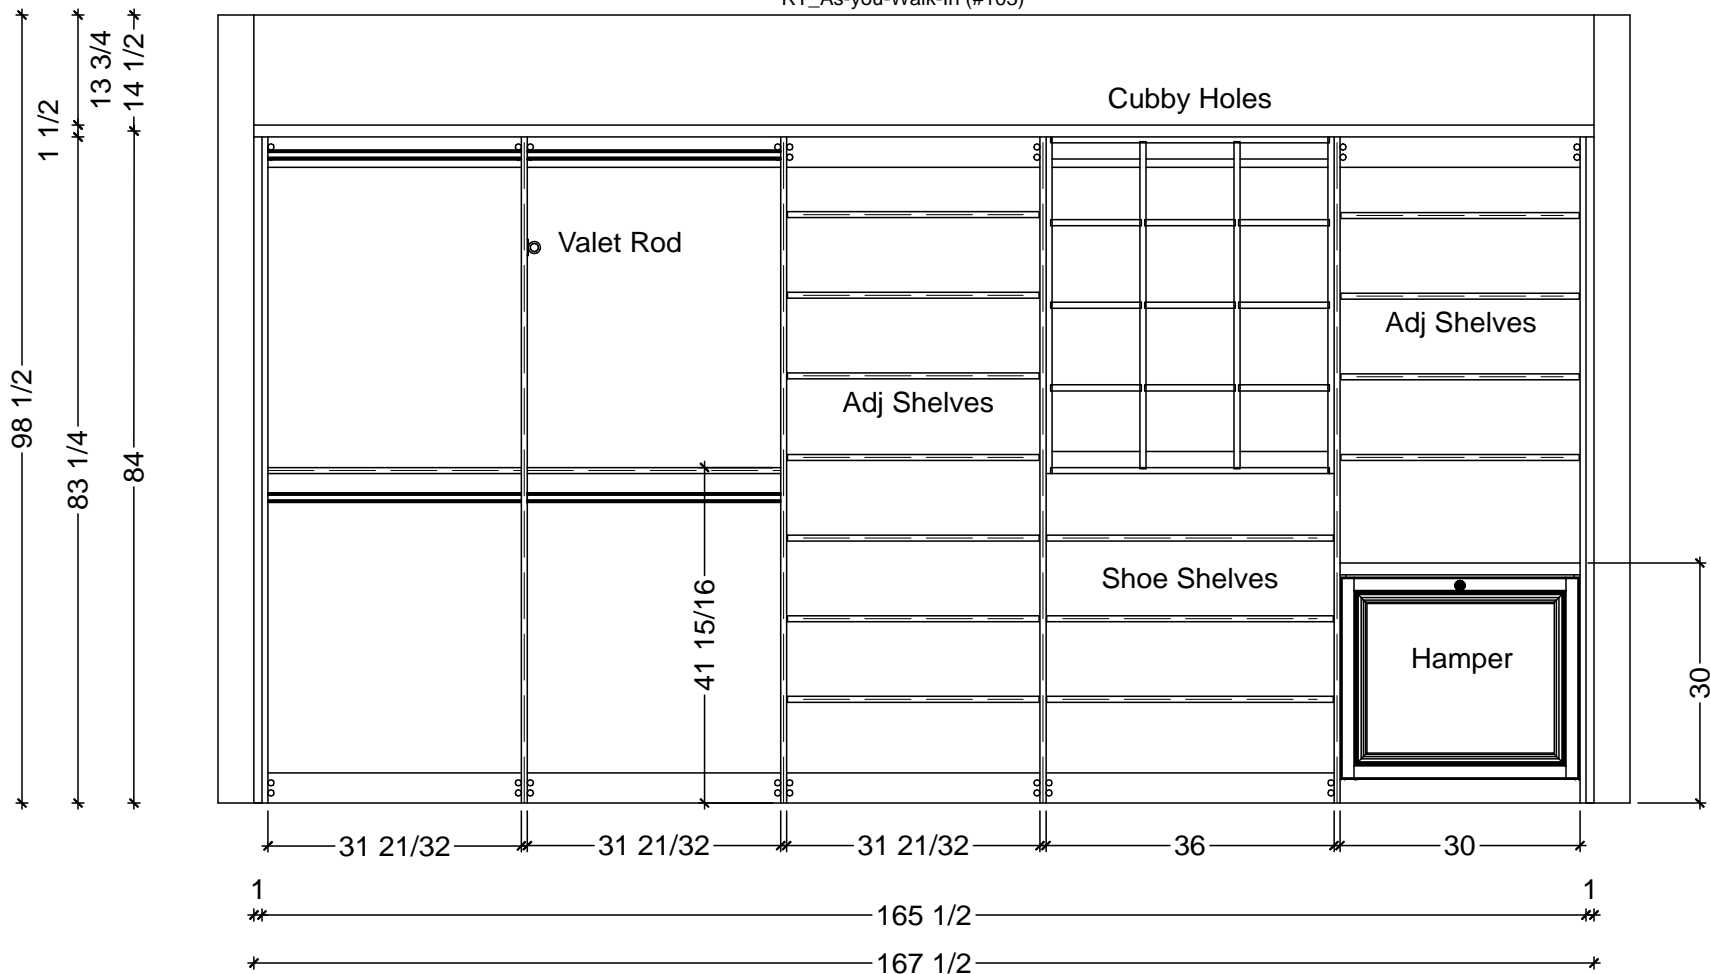

1

CLOSET-HIS ELEVATION - ON THE RIGHT

SCALE: 1/2" = 1' 0"

Classic Bath Designs, Inc.
 11544 Sheldon St., Sun Valley, CA 91352
 818.767.1144 fax: 818.767.1278



Cust: Stein

PO# CLOSETs

Scale: As Noted

CLOSET-His

Approved _____

Job: WedgeFix_PG/PG:perSample_IntEB:PG

Size: A

Dr By: Brian

03/07/2014

C-Hs3



Classic Bath Designs, Inc.
 11544 Sheldon St., Sun Valley, CA 91352
 818.767.1144 fax: 818.767.1278



Cust: Stein	PO# CLOSETs	Scale: As Noted	CLOSET-His	Rndr
Approved _____	Job: WedgeFix_PG/PG:perSample_IntEB:PG	Size: A	Dr By: Brian	



Classic Bath Designs, Inc.
 11544 Sheldon St. Sun Valley, CA 91352
 818.767.1144 fax: 818.767.1278



Cust: Stein	PO# CLOSETs	Scale: As Noted	CLOSET-His	Rndr
Approved _____	Job: WedgeFix_PG/PG;perSample_IntEB:PG	Size: A	Dr By: Brian	