
 CLOSET-HIS CABINETRY FLOOR PLAN  
SCALE: 5/8" = 1' 0"

**Classic Bath Designs, Inc.**  
 11544 Sheldon St., Sun Valley, CA 91352  
 818.767.1144 fax: 818.767.1278



Cust: Stein	PO# CLOSETs	Scale: As Noted	CLOSET-His	<b>C-Hs0</b>
Approved _____	Job: WedgeFix_StG/StG:perSample_IntEB:StG	Size: A	Dr By: Brian 03/21/2014	

LFT\_As-you-Walk-In (#101)


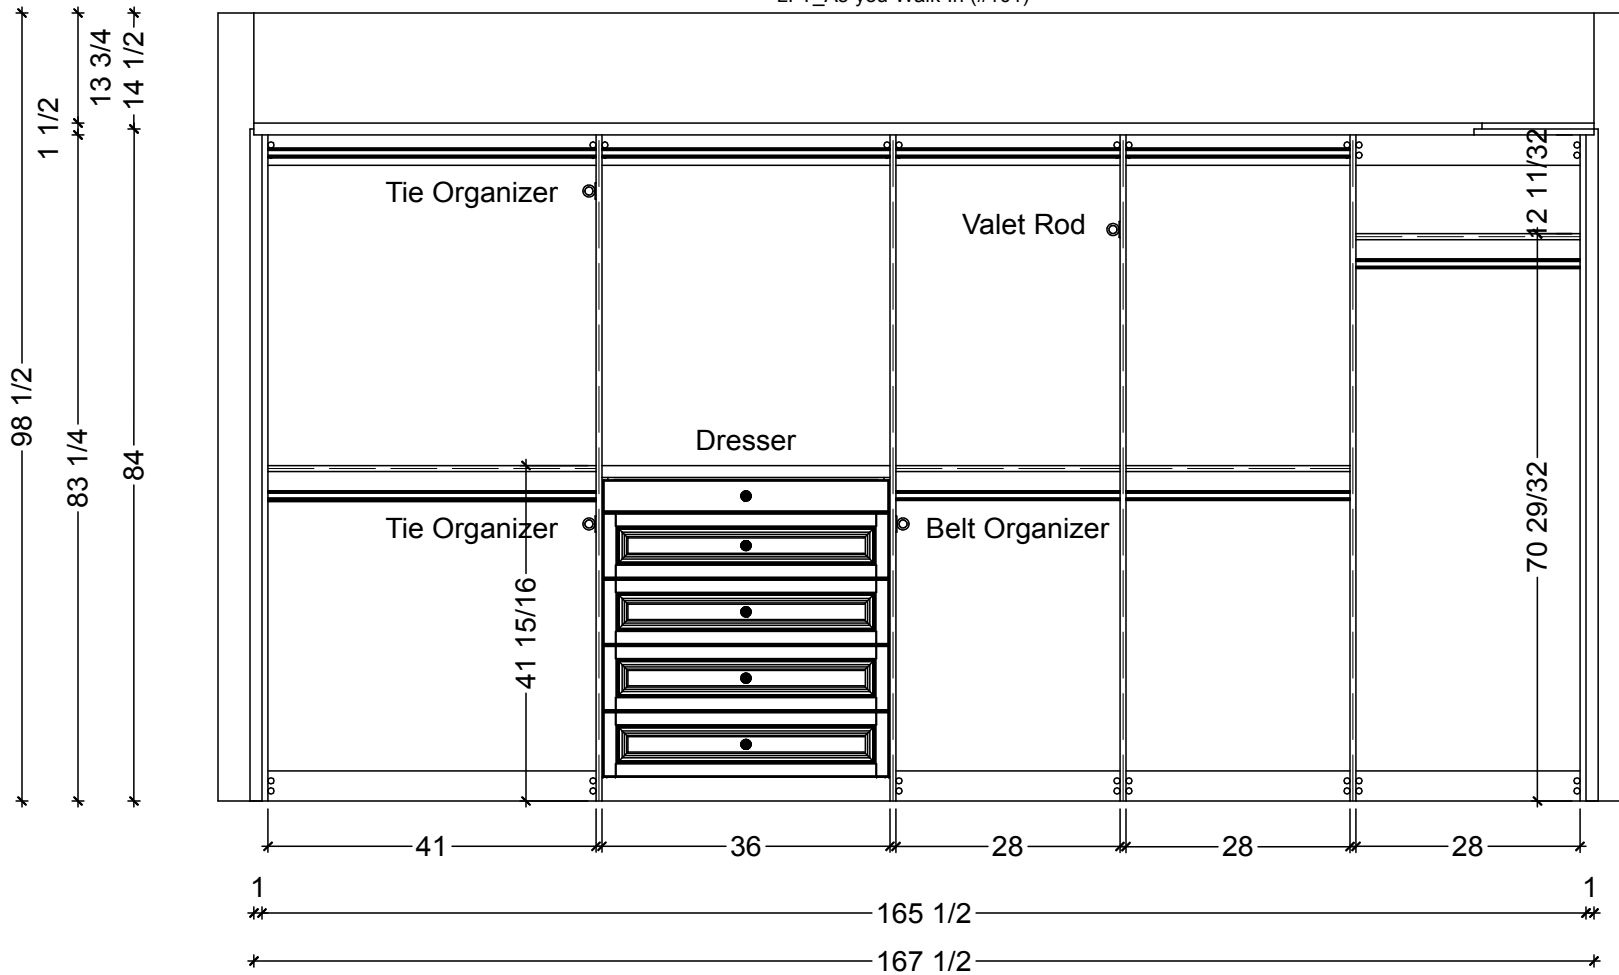


**1** CLOSET-HIS ELEVATION - ON THE LEFT  
SCALE: 1/2" = 1' 0"

**Classic Bath Designs, Inc.**  
11544 Sheldon St., Sun Valley, CA 91352  
818.767.1144 fax: 818.767.1278



Cust: Stein	PO# CLOSETs	Scale: As Noted	CLOSET-His	<b>C-Hs1</b>
Approved _____	Job: WedgeFix_StG/StG:perSample_IntEB:StG	Size: A	Dr By: Brian 03/21/2014	

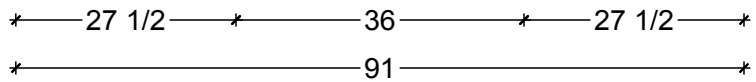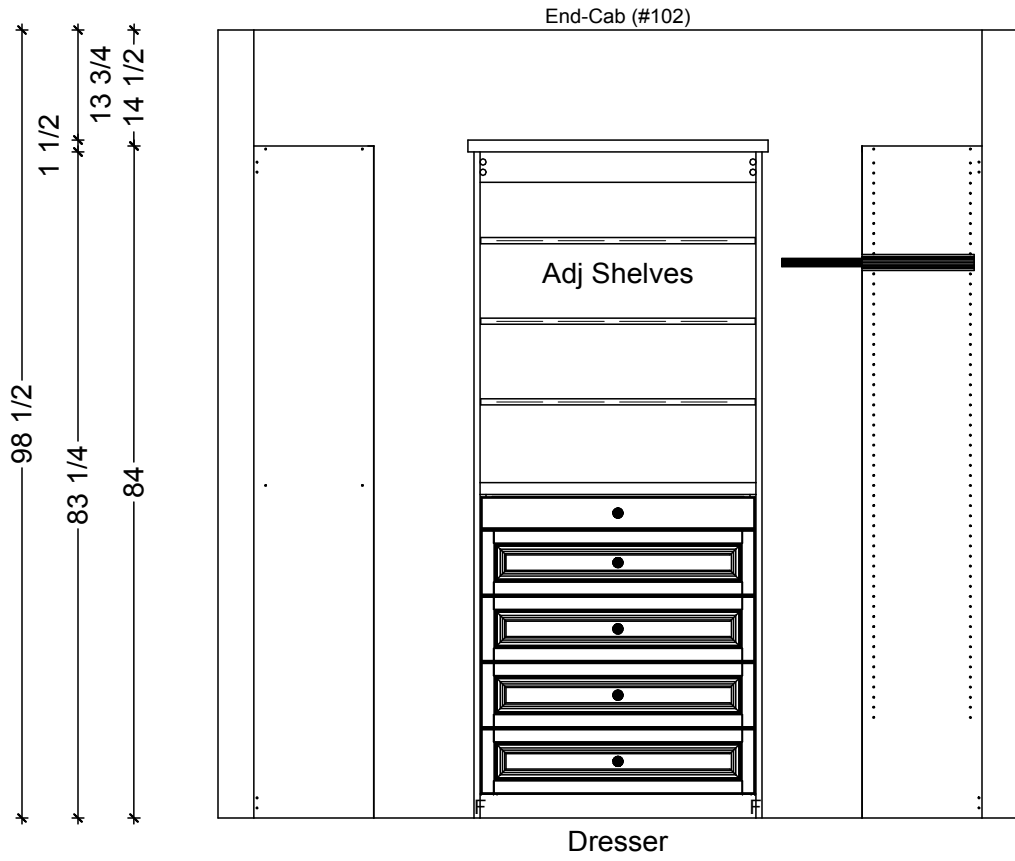

1 CLOSET-HIS ELEVATION - THE FAR END  
SCALE: 1/2" = 1' 0"


**Classic Bath Designs, Inc.**  
 11544 Sheldon St., Sun Valley, CA 91352  
 818.767.1144 fax: 818.767.1278



Cust: Stein	PO# CLOSETs	Scale: As Noted	CLOSET-His
Approved _____	Job: WedgeFix_StG/StG:perSample_IntEB:StG	Size: A	Dr By: Brian 03/21/2014

**C-Hs2**

RT\_As-you-Walk-In (#103)

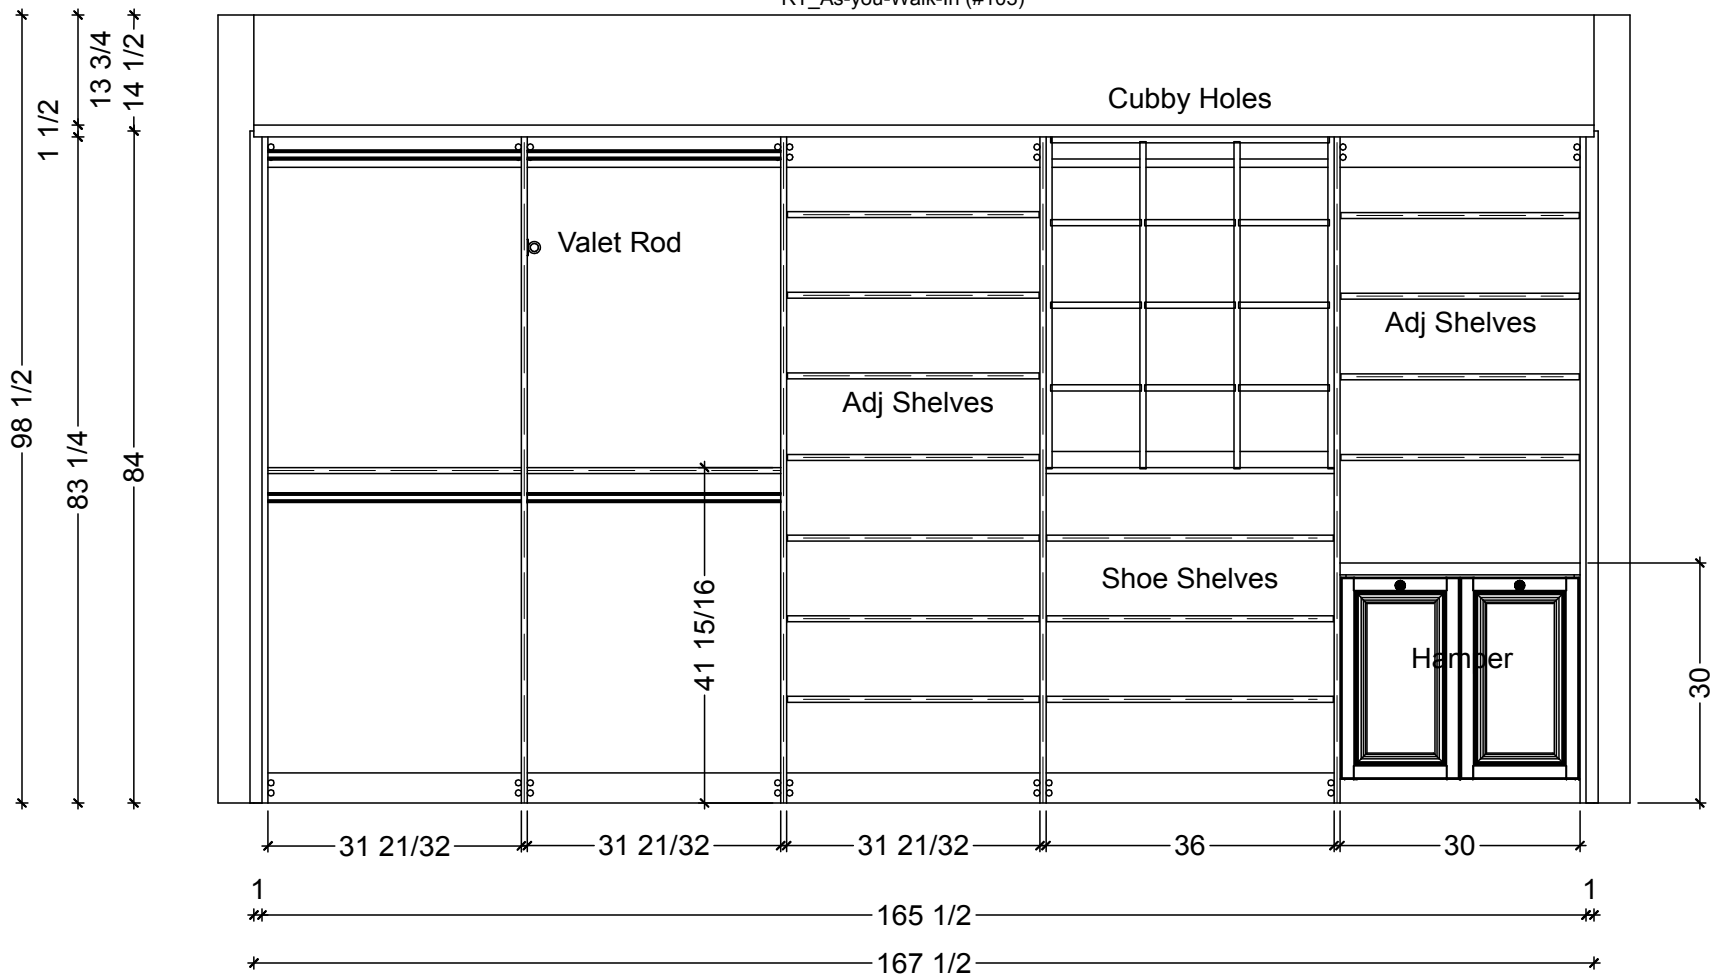

1

CLOSET-HIS ELEVATION - ON THE RIGHT

SCALE: 1/2" = 1' 0"

**Classic Bath Designs, Inc.**  
 11544 Sheldon St., Sun Valley, CA 91352  
 818.767.1144 fax: 818.767.1278



Cust: Stein

PO# CLOSETs

Scale: As Noted

CLOSET-His

Approved \_\_\_\_\_

Job: WedgeFix\_StG/StG:perSample\_IntEB:StG

Size: A

Dr By: Brian

03/21/2014

**C-Hs3**



**Classic Bath Designs, Inc.**  
 11844 Sheldon St., Sun Valley, CA 91352  
 818.767.1144 fax: 818.767.1278




Cust: Stein	PO# CLOSETs	Scale: As Noted	CLOSET-His	Rndr
Approved _____	Job: WedgeFix_StG/StG:perSample_IntEB:StG	Size: A	Dr By: Brian	



**Classic Bath Designs, Inc.**  
 11544 Sheldon St., Sun Valley, CA 91352  
 818.767.1144 fax: 818.767.1278



Cust: Stein	PO# CLOSETs	Scale: As Noted	CLOSET-His	Rndr
Approved _____	Job: WedgeFix_StG/StG:perSample_IntEB:StG	Size: A	Dr By: Brian	

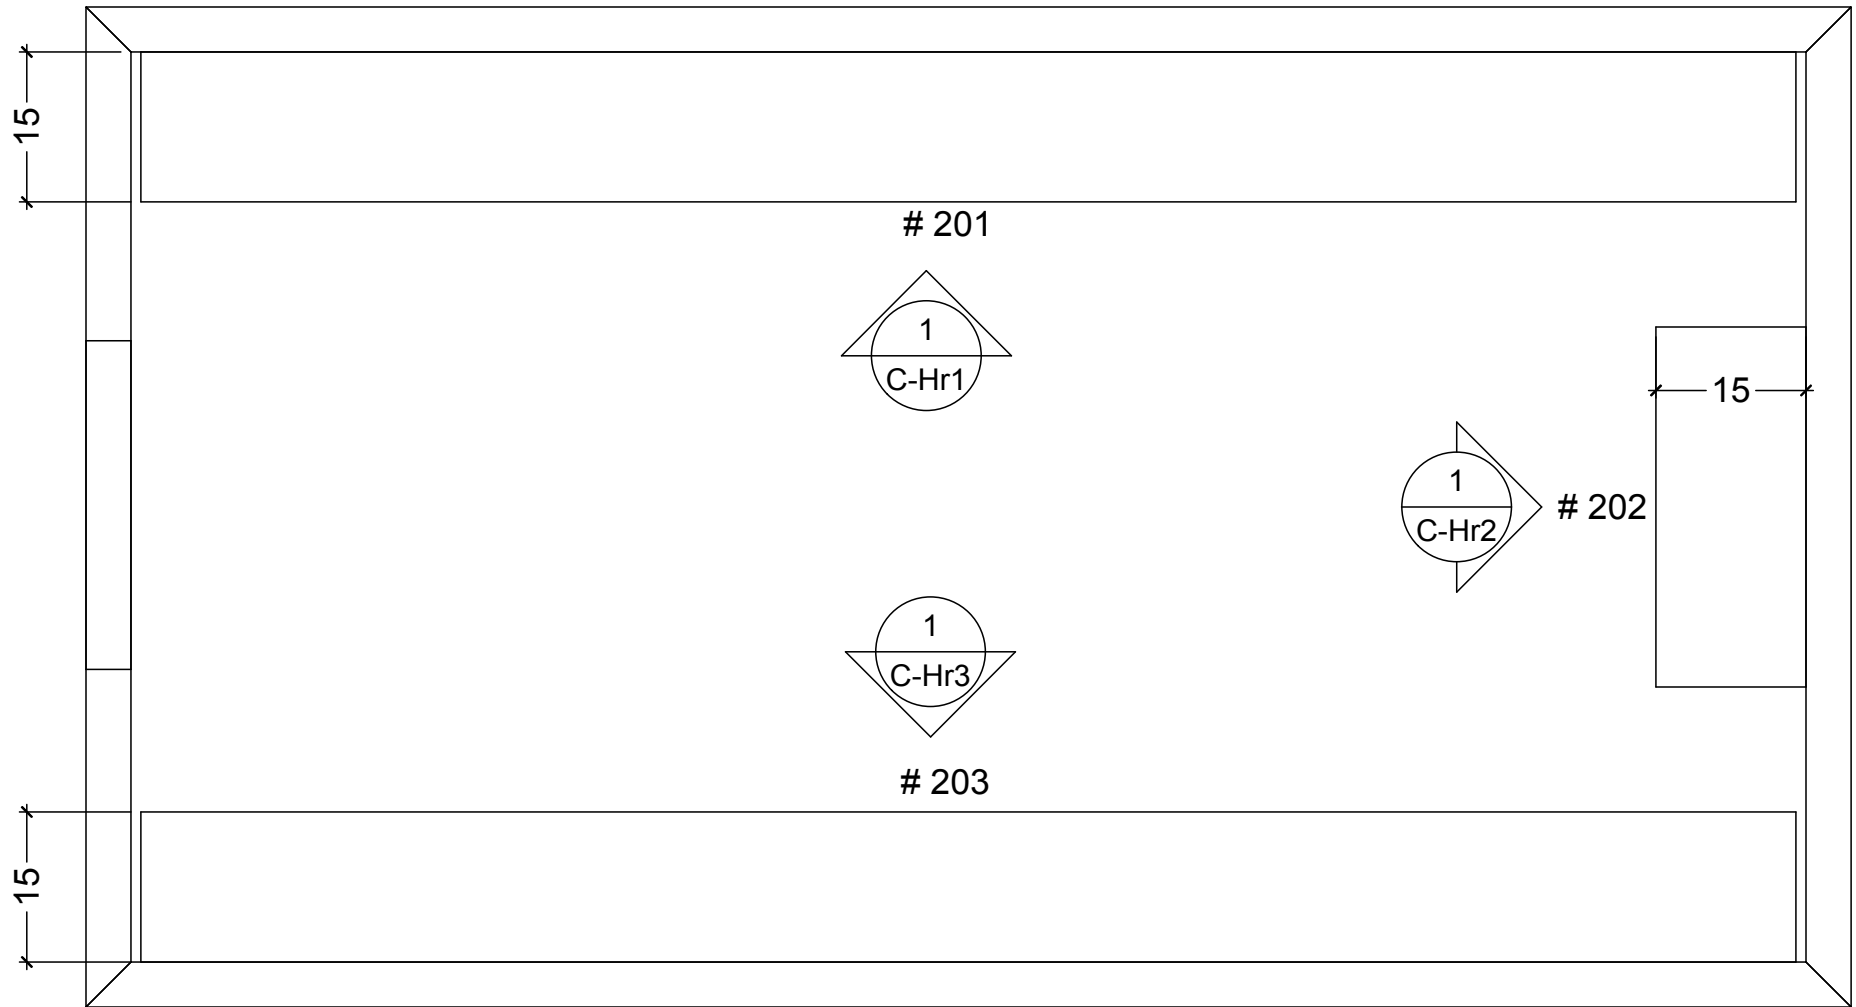



**CLOSET-HERS CABINETS FLOOR PLAN**  
 SCALE: 5/8" = 1' 0"

**Classic Bath Designs, Inc.**  
 11544 Sheldon St., Sun Valley, CA 91352  
 818.767.1144 fax: 818.767.1278



Cust: Stein		PO# CLOSETs	Scale: As Noted	CLOSET-Hers		<b>C-Hr0</b>
Approved _____	Job: WedgeFix_StG/StG:perSample_IntEB:StG		Size: A	Dr By: Brian	03/21/2014	

LFT\_As-you-Walk-In (#201)

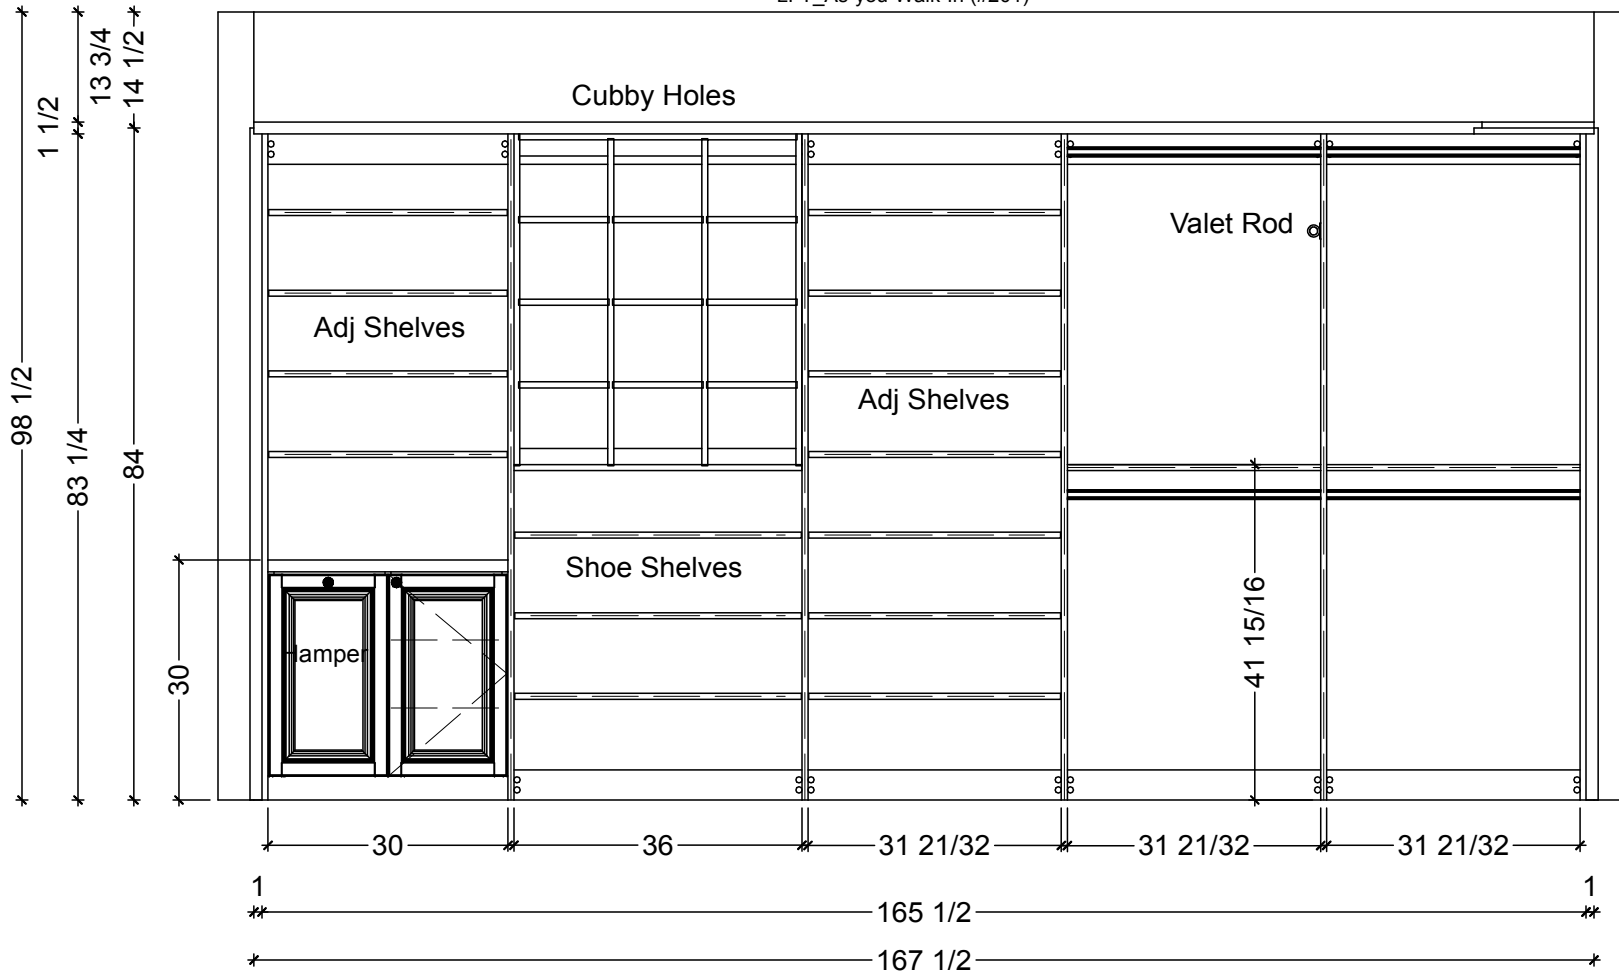

1 CLOSET-HERS ELEVATION - ON THE LEFT  
SCALE: 1/2" = 1' 0"



**Classic Bath Designs, Inc.**  
11544 Sheldon St., Sun Valley, CA 91352  
818.767.1144 fax: 818.767.1278



Cust: Stein	PO# CLOSETs	Scale: As Noted	CLOSET-Hers
Approved _____	Job: WedgeFix_StG/StG:perSample_IntEB:StG	Size: A	Dr By: Brian 03/21/2014

**C-Hr1**



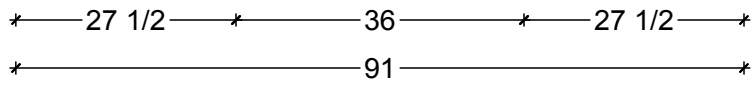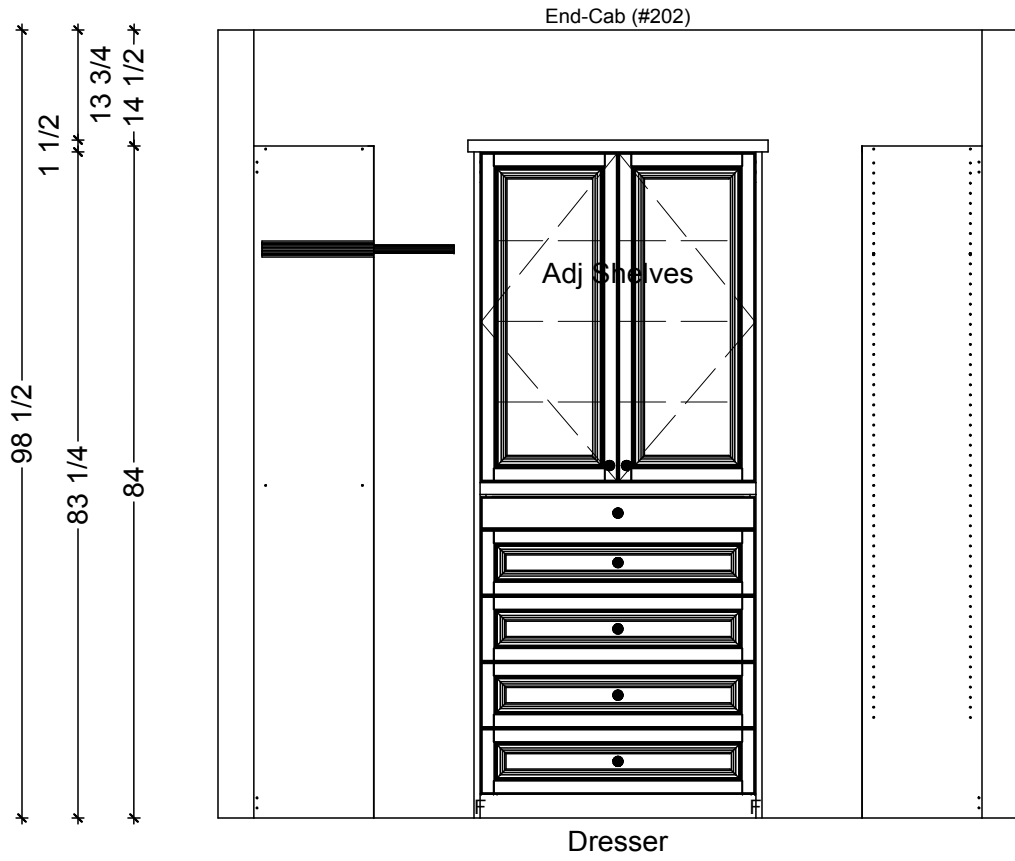

1 CLOSET-HERS ELEVATION - THE FAR END  
SCALE: 1/2" = 1' 0"


**Classic Bath Designs, Inc.**  
 11544 Sheldon St., Sun Valley, CA 91352  
 818.767.1144 fax: 818.767.1278



Cust: Stein	PO# CLOSETs	Scale: As Noted	CLOSET-Hers
Approved _____	Job: WedgeFix_StG/StG:perSample_IntEB:StG	Size: A	Dr By: Brian 03/21/2014

**C-Hr2**

RT\_As-you-Walk-In (#203)

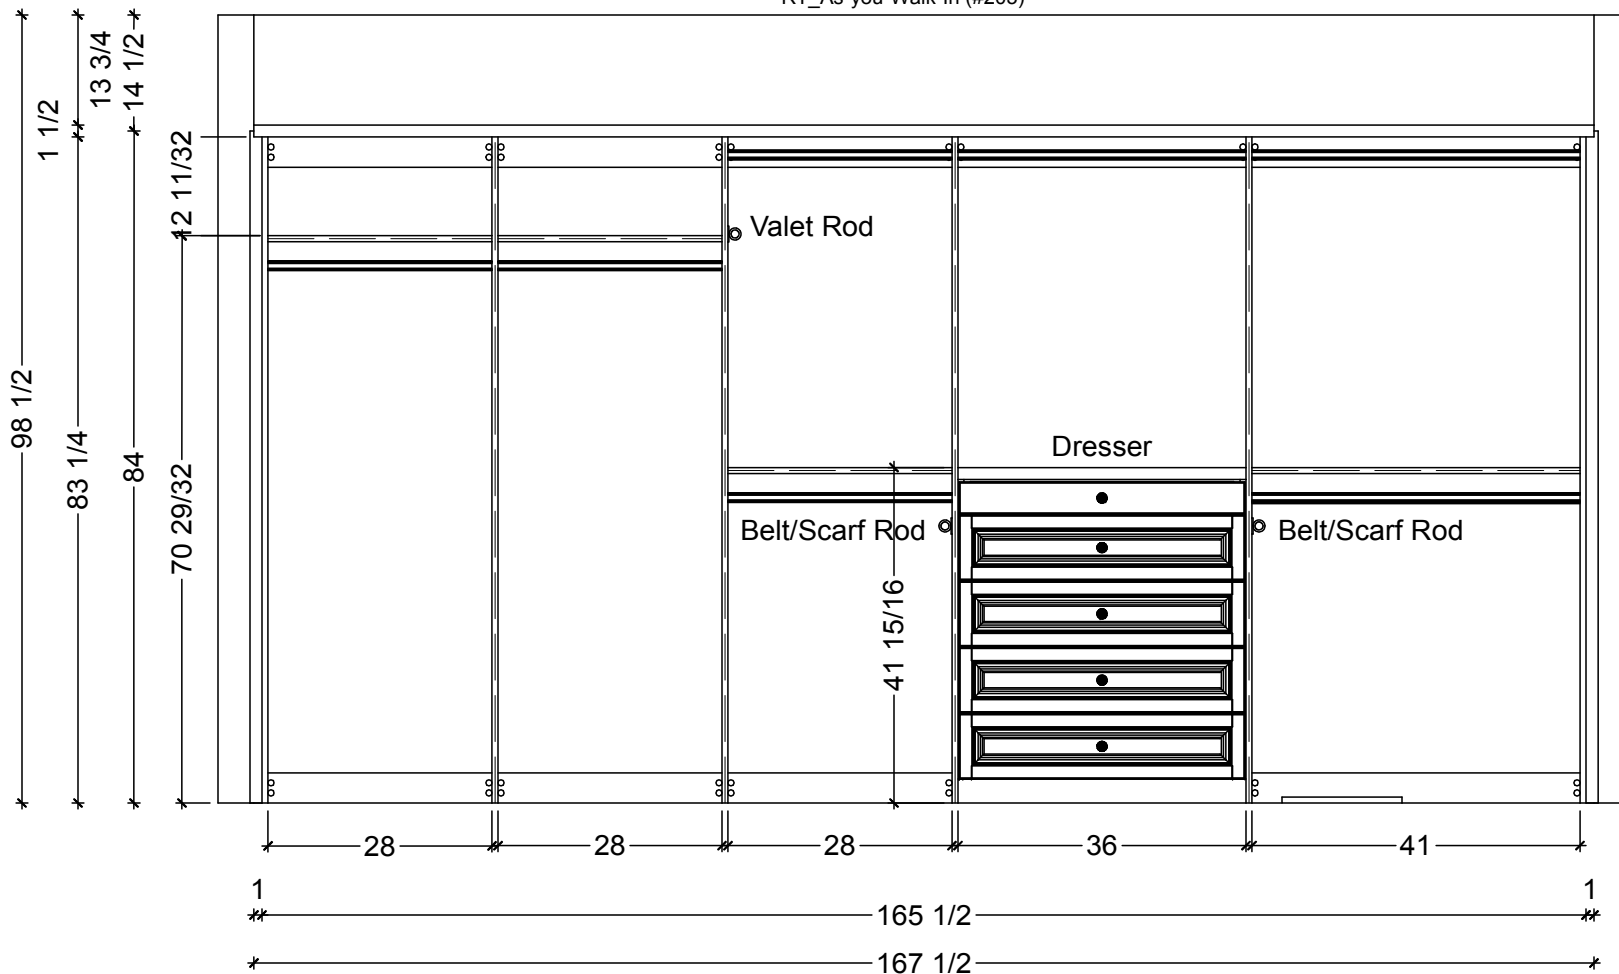

1

CLOSET-HERS ELEVATION - ON THE RIGHT

SCALE: 1/2" = 1' 0"

**Classic Bath Designs, Inc.**  
 11544 Sheldon St., Sun Valley, CA 91352  
 818.767.1144 fax: 818.767.1278



Cust: Stein	PO# CLOSETs	Scale: As Noted	CLOSET-Hers
Approved _____	Job: WedgeFix_StG/StG:perSample_IntEB:StG	Size: A	Dr By: Brian 03/21/2014

**C-Hr3**



**Classic Bath Designs, Inc.**  
 11544 Sheldon St., Sun Valley, CA 91352  
 818.767.1144 fax: 818.767.1278



Cust: Stein	PO# CLOSETs	Scale: As Noted	CLOSET-Hers	Rndr
Approved _____	Job: WedgeFix_StG/StG:perSample_IntEB:StG	Size: A	Dr By: Brian	



**Classic Bath Designs, Inc.**  
 11544 Sheldon St., San Valley, CA 91352  
 818.767.1144 fax: 818.767.1278



Cust: Stein	PO# CLOSETs	Scale: As Noted	CLOSET-Hers	Rndr
Approved _____	Job: WedgeFix_StG/StG:perSample_IntEB:StG	Size: A	Dr By: Brian 03/21/2014	