


○ MASTER BATH FLOOR PLAN
 SCALE: 1/2" = 1' 0"

Classic Bath Designs, Inc.
 11544 Sheldon St., Sun Valley, CA 91352
 818.767.1144 fax: 818.767.1278

Cust: CBA for League	PO# DWELLING	Scale: As Noted	MASTER BATH	Bm.0
Approved _____	Job: FL-S_4x3TK_MIMp/DgFirVrt: perSmple_IntEB:MIMp	Size: A	Dr By: Brian 05/19/2016	

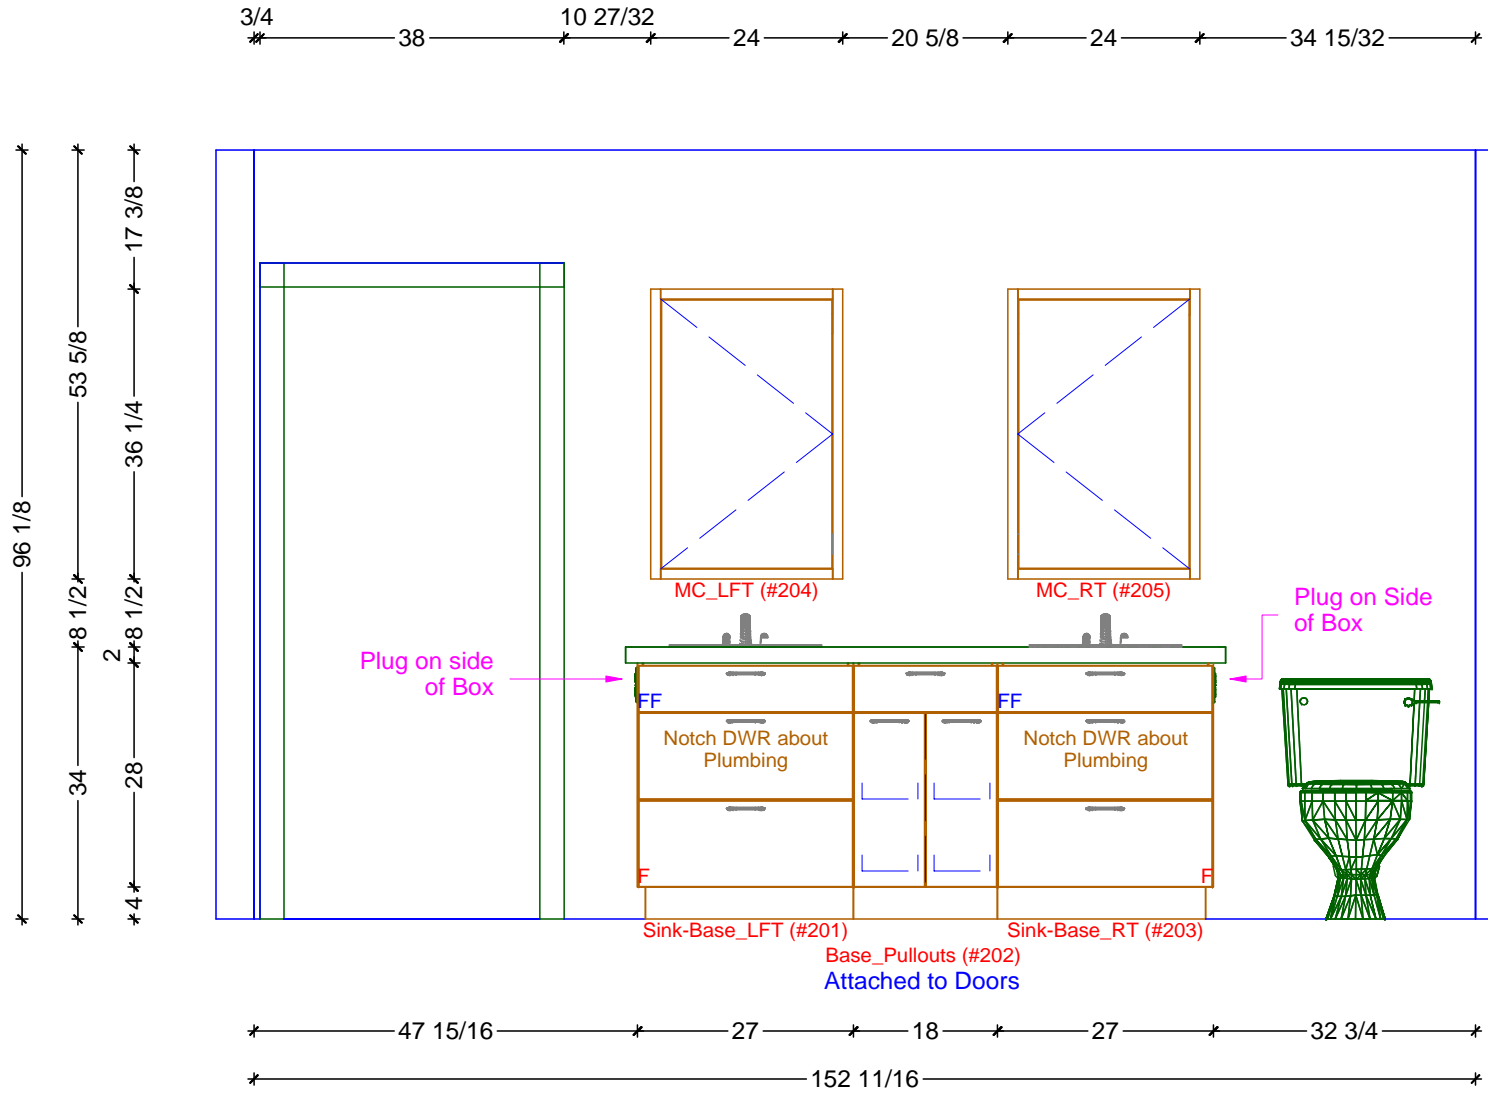

1 MASTER BATH ELEVATION - SOUTH
 SCALE: 1/2" = 1' 0"

Classic Bath Designs, Inc.
 11544 Sheldon St., Sun Valley, CA 91352
 818.767.1144 fax: 818.767.1278

Cust: CBA for League	PO# DWELLING	Scale: As Noted	MASTER BATH
Approved _____	Job: FL-S_4x3TK_MIMp/DgFirVrt: perSmple_IntEB:MIMp	Size: A	Dr By: Brian 05/19/2016

Bm.1



Classic Bath Designs, Inc.
 11544 Sheldon St., Sun Valley, CA 91352
 818.767.1144 fax: 818.767.1278



Cust: CBA for League

PO# DWELLING

Scale: As Noted

MASTER BATH

Approved _____

Job: FL-S_4x3TK_MIMp/DgFirVrt: perSmple_IntEB:MIMp

Size: A

Dr By: Brian

05/19/2016

Rndr