

KITCHEN AND BAR CABINERY FLOOR PLAN

SCALE: 3/8" = 1' 0"

Classic Bath Designs, Inc.
 11544 Sheldon St., Sun Valley, CA 91352
 818.767.1144 fax: 818.767.1278



Cust: CBA for League

Approved _____

PO# DWELLING

Job: FL-S_4x3TK_MIMp/DgFirVrt: perSmple_IntEB:MIMp

Scale: As Noted


Size: L

KITCHEN

Dr By: Brian

05/25/2016


K.0

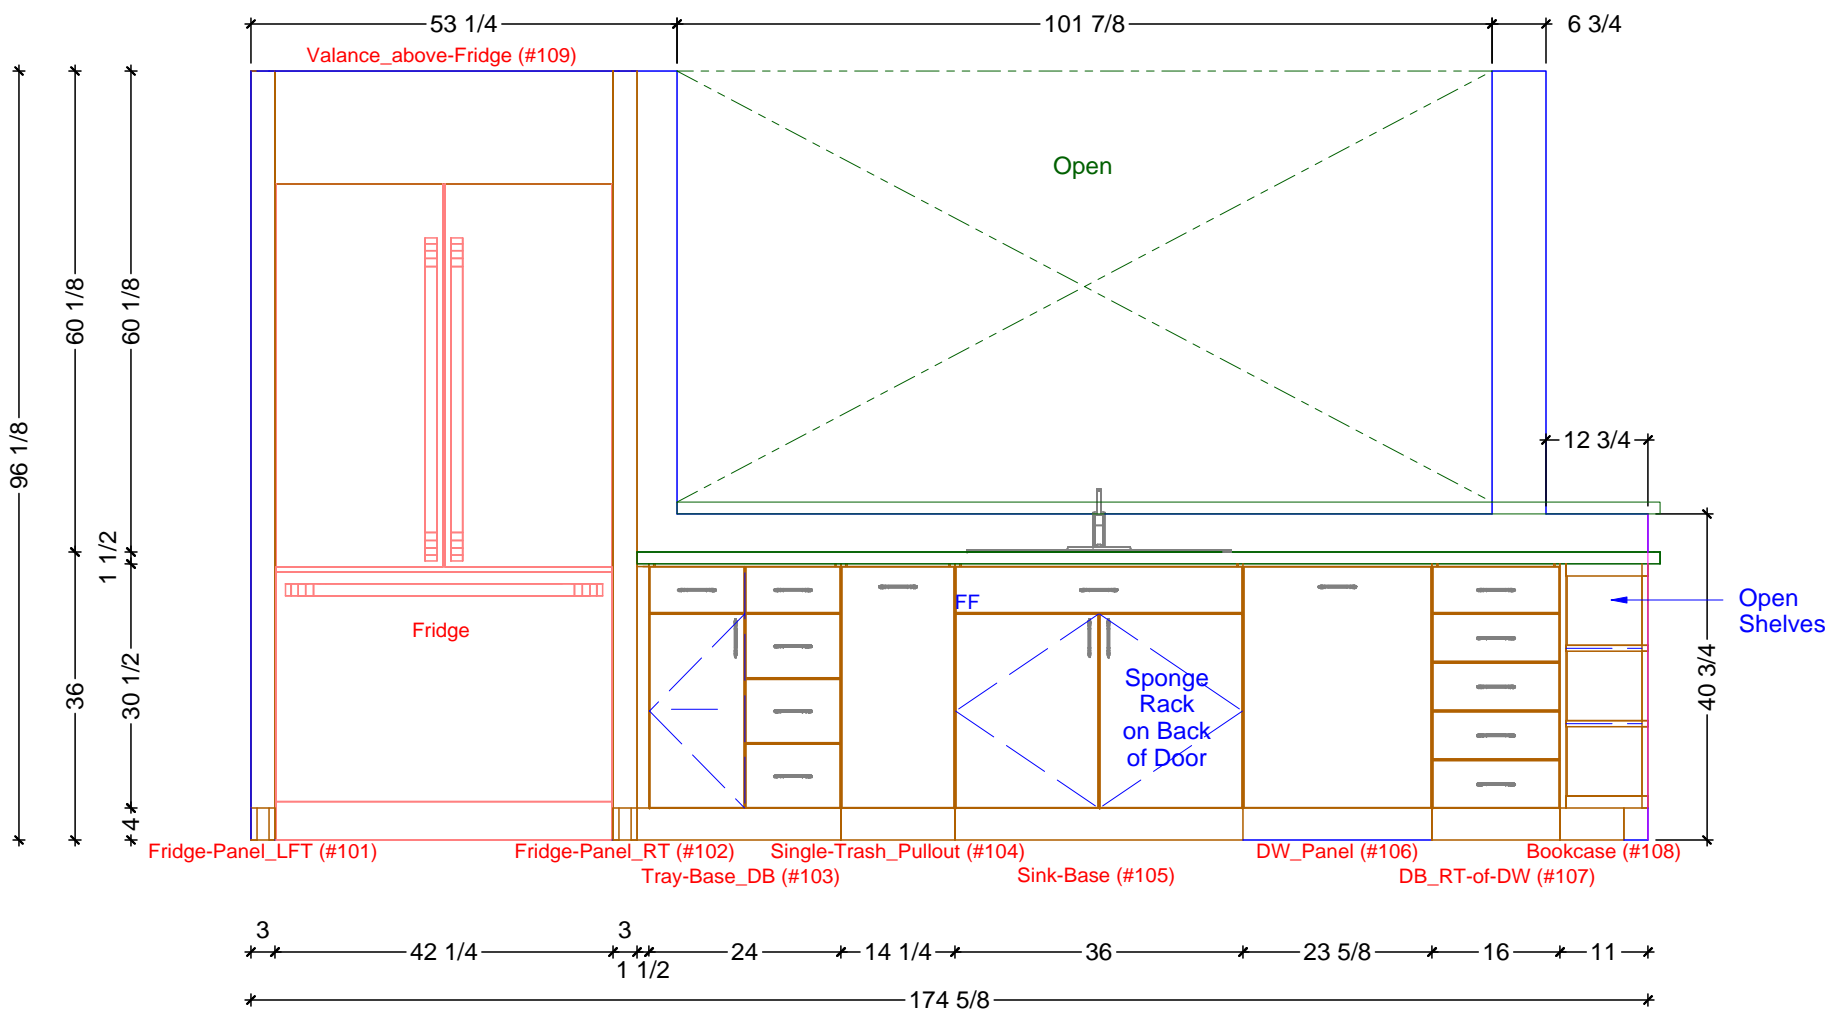

1 KITCHEN ELEVATION - WEST
 SCALE: 1/2" = 1' 0"


Classic Bath Designs, Inc.
 11544 Sheldon St., Sun Valley, CA 91352
 818.767.1144 fax: 818.767.1278

Cust: CBA for League	PO# DWELLING	Scale: As Noted	KITCHEN	K.1
Approved _____	Job: FL-S_4x3TK_MIMp/DgFirVrt: perSmple_IntEB:MIMp	Size: A	Dr By: Brian 05/25/2016	

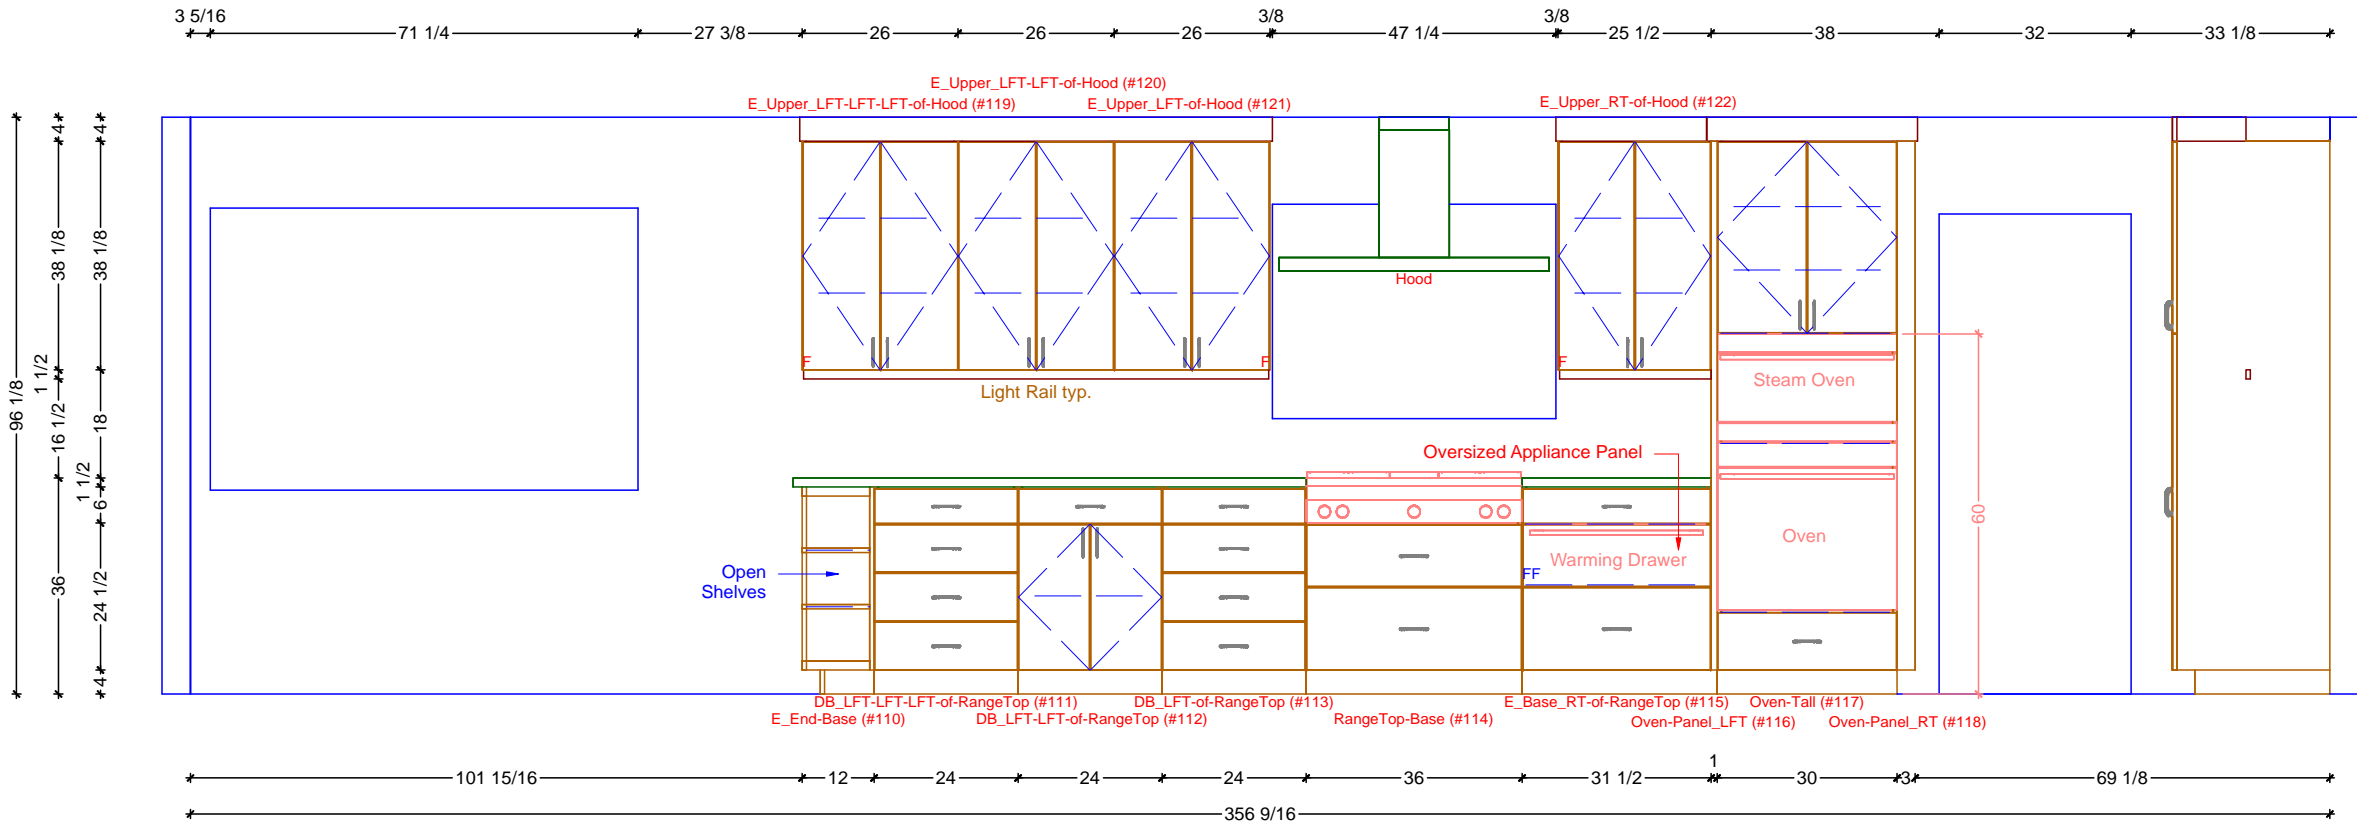

1 KITCHEN ELEVATION - EAST
 SCALE: 3/8" = 1' 0"




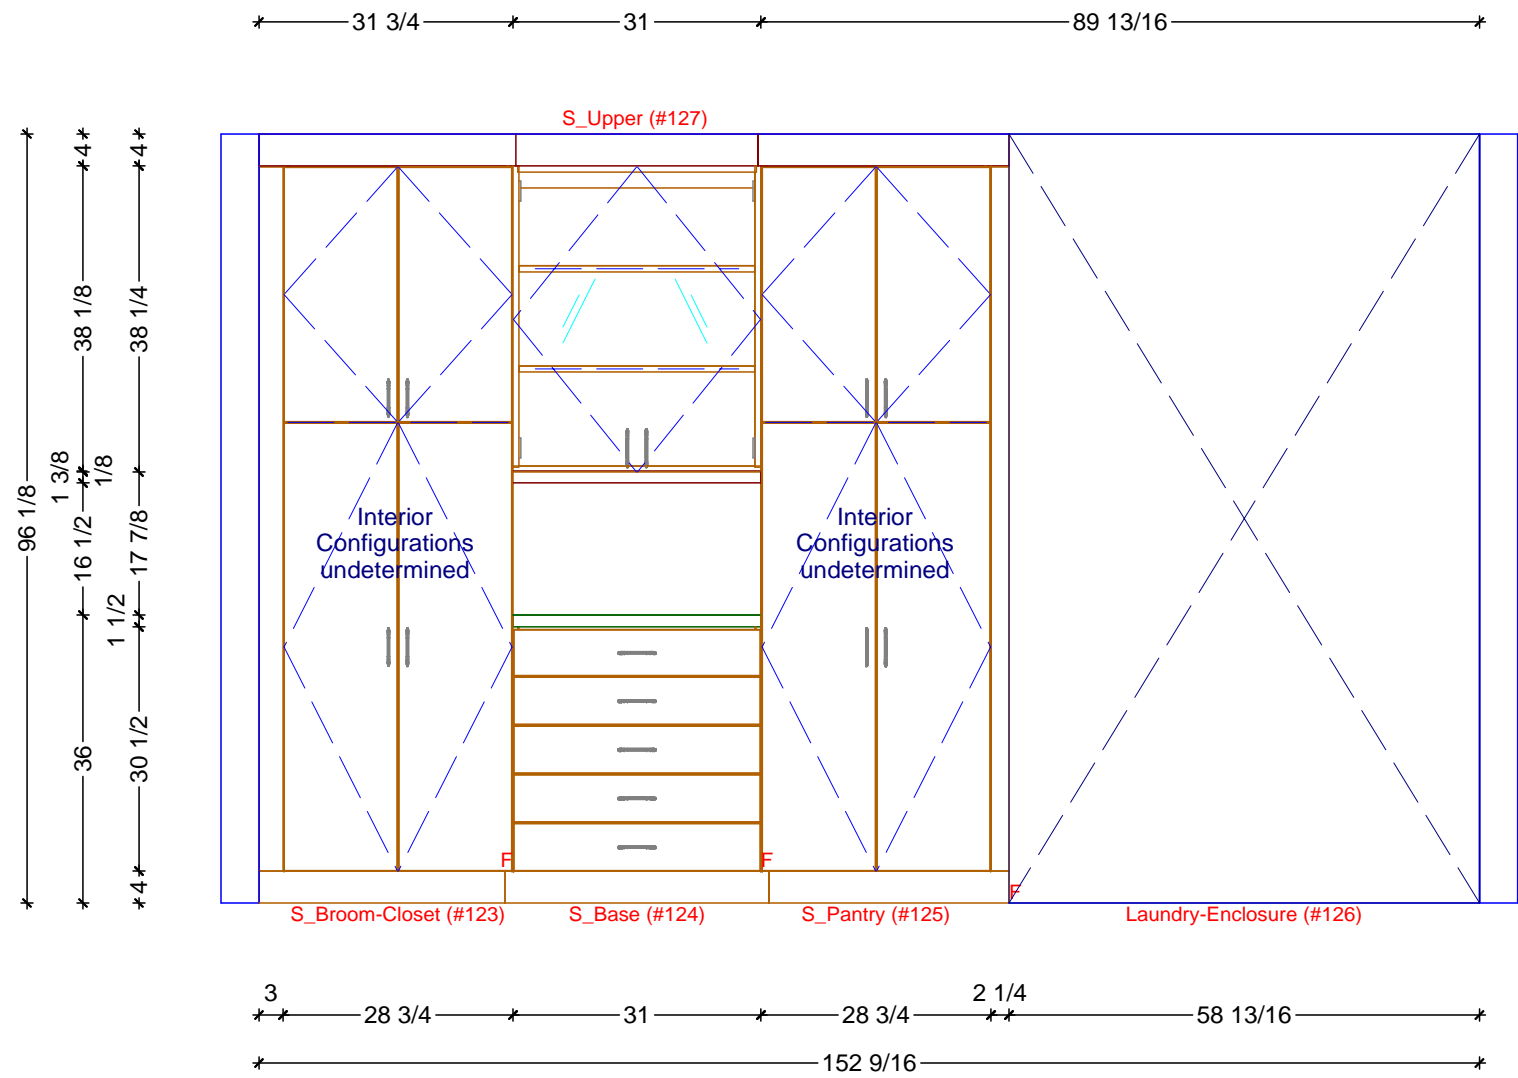

1 KITCHEN ELEVATION - SOUTH
SCALE: 1/2" = 1' 0"

Classic Bath Designs, Inc.
11544 Sheldon St., Sun Valley, CA 91352
818.767.1144 fax: 818.767.1278

Cust: CBA for League	PO# DWELLING	Scale: As Noted	KITCHEN	K.3
Approved _____	Job: FL-S_4x3TK_MIMp/DgFirVrt: perSmple_IntEB:MIMp	Size: A	Dr By: Brian 05/25/2016	

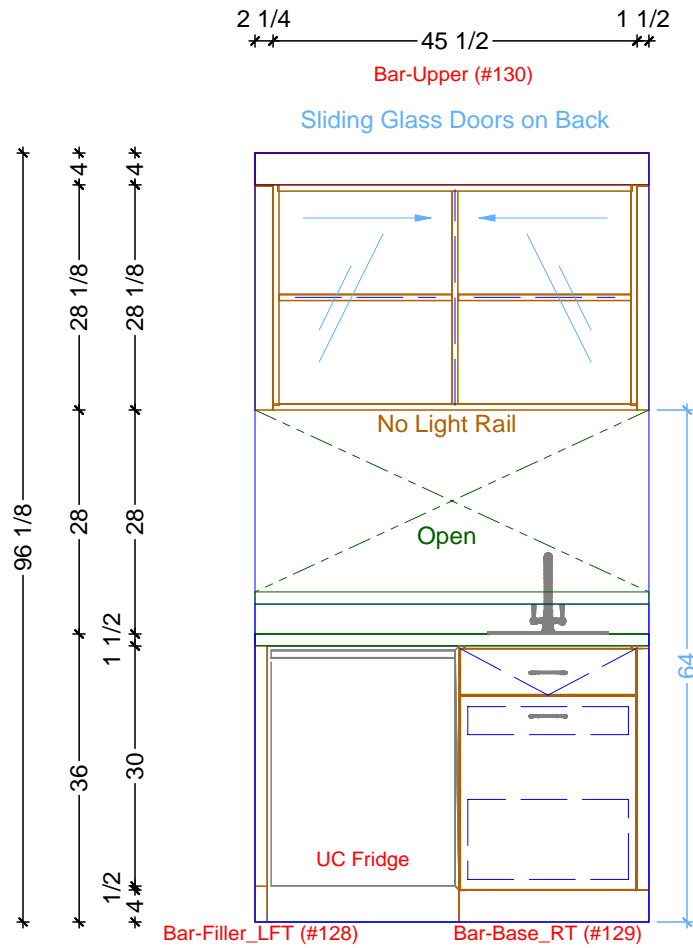

1 BAR ELEVATION - NORTH
 SCALE: 1/2" = 1' 0"

Classic Bath Designs, Inc.
 11544 Sheldon St., Sun Valley, CA 91352
 818.767.1144 fax: 818.767.1278



Cust: CBA for League	PO# DWELLING	Scale: As Noted	KITCHEN	K.4
Approved _____	Job: FL-S_4x3TK_MIMp/DgFirVrt: perSmple_IntEB:MIMp	Size: A	Dr By: Brian 05/25/2016	



Classic Bath Designs, Inc.
 11544 Sheldon St., Sun Valley, CA 91352
 818.767.1144 fax: 818.767.1278



Cust: CBA for League		PO# DWELLING	Scale: As Noted	KITCHEN	Rndr
Approved _____	Job: FL-S_4x3TK_MIMp/DgFirVrt: perSmple_IntEB:MIMp	Size: A	Dr By: Brian	05/25/2016	



Classic Bath Designs, Inc.
 11544 Sheldon St., Sun Valley, CA 91352
 818.767.1144 fax: 818.767.1278



Cust: CBA for League		PO# DWELLING	Scale: As Noted	KITCHEN	Rndr
Approved _____	Job: FL-S_4x3TK_MIMp/DgFirVrt: perSmple_IntEB:MIMp		Size: A	Dr By: Brian	