


KITCHEN CABINETRY FLOOR PLAN
 SCALE: 3/8" = 1' 0"

Classic Bath Designs, Inc.
 11544 Sheldon St., Sun Valley, CA 91352
 818.767.1144 fax: 818.767.1278






| | | | | |
|------------------------|---|-----------------|------------|--|
| Cust: CBA for Magnolia | PO# KITCHEN | Scale: As Noted | K.0 | |
| Approved _____ | Job: FL-S_MelWh/PG/Alder_Stk-Wh/Sing-Tone_IntEB:MelWh | Size: A | | |

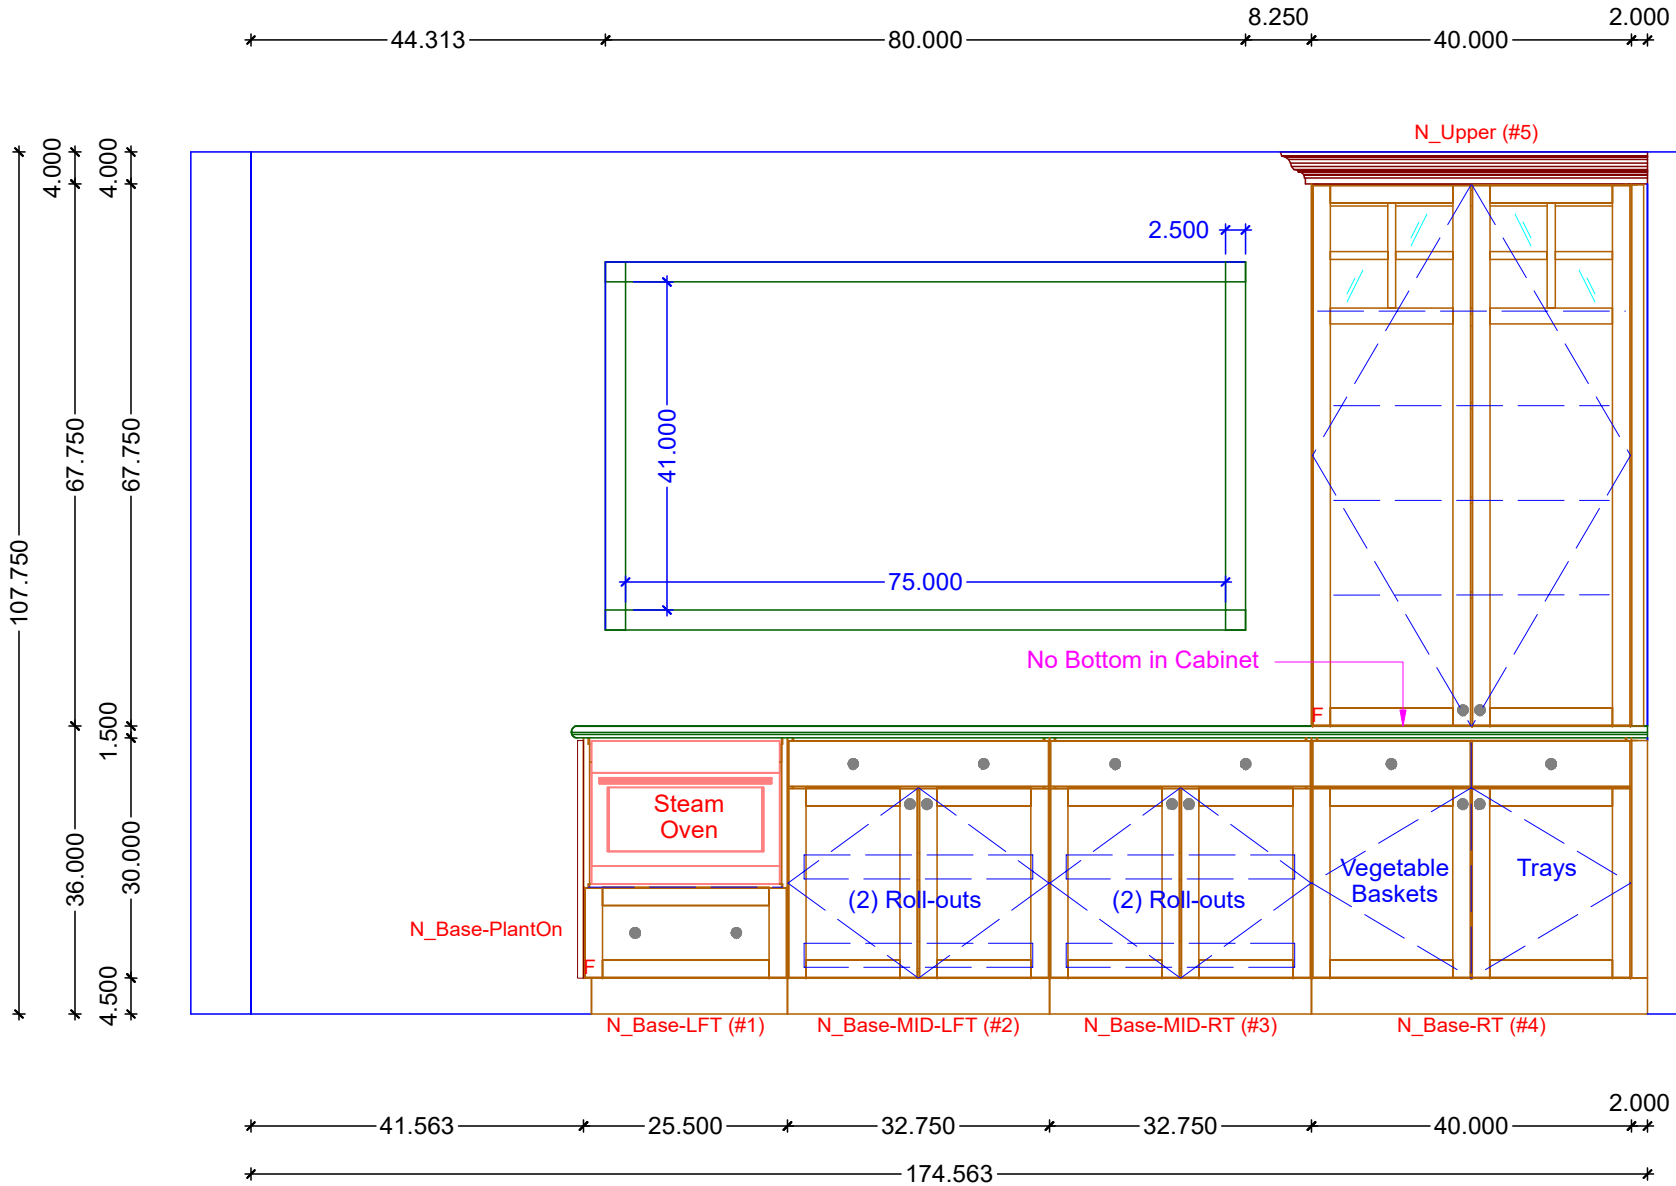

1 KITCHEN ELEVATION - NORTH
 SCALE: 1/2" = 1' 0"

Classic Bath Designs, Inc.
 11544 Sheldon St., Sun Valley, CA 91352
 818.767.1144 fax: 818.767.1278

| | | | | |
|------------------------|---|-----------------|------------|--|
| Cust: CBA for Magnolia | PO# KITCHEN | Scale: As Noted | K.1 | |
| Approved _____ | Job: FL-S_MelWh/Pg/Alder_Stk-Wh/Sing-Tone_IntEB:MelWh | Size: A | | |

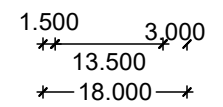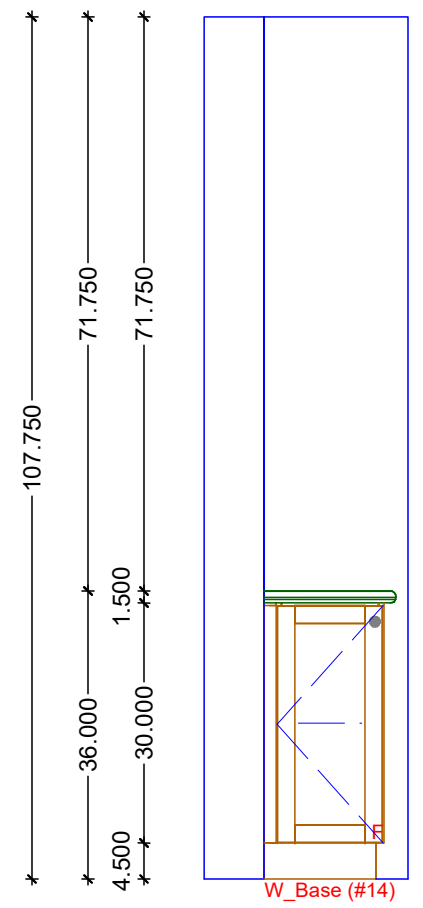
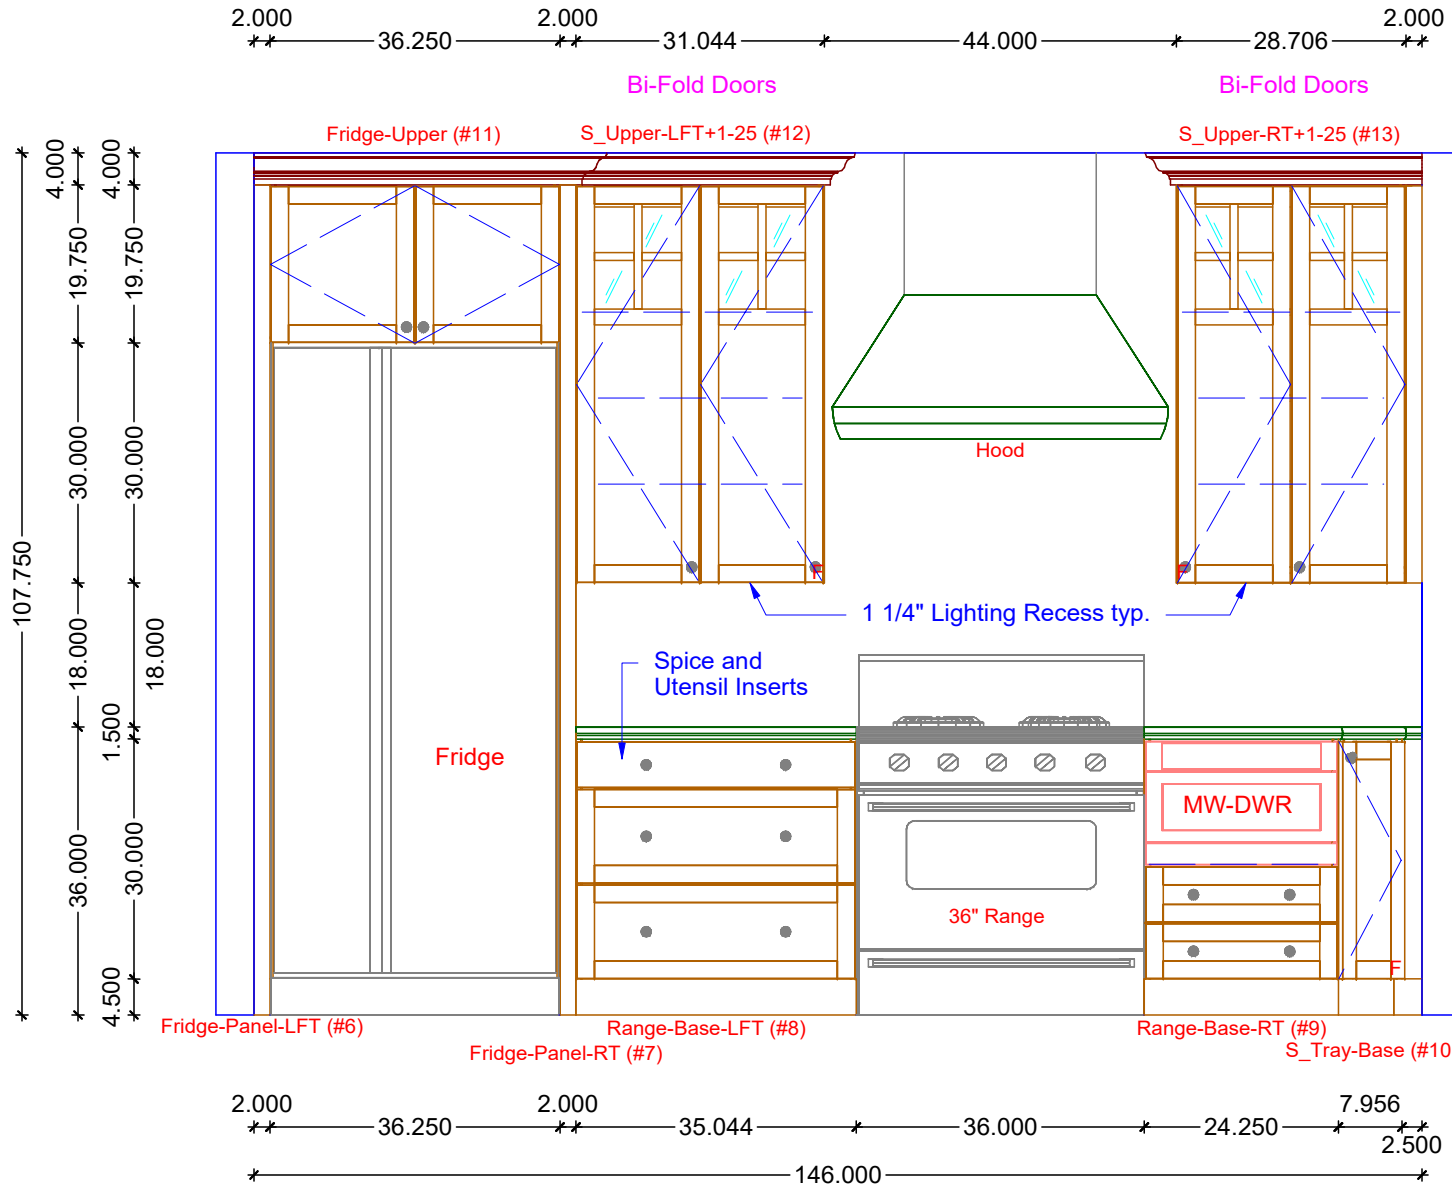


1 KITCHEN ELEVATION - SOUTH
SCALE: 1/2" = 1' 0"



2 XTRA-CAB WEST
SCALE: 1/2" = 1' 0"

Classic Bath Designs, Inc.
11544 Sheldon St., Sun Valley, CA 91352
818.767.1144 fax: 818.767.1278



| | | | |
|------------------------|---|-----------------|------------|
| Cust: CBA for Magnolia | PO# KITCHEN | Scale: As Noted | K.2 |
| Approved _____ | Job: FL-S_MelWh/PG/Alder_Stk-Wh/Sing-Tone_IntEB:MelWh | Size: A | |
| | | Dr By: Brian | 02/03/2016 |

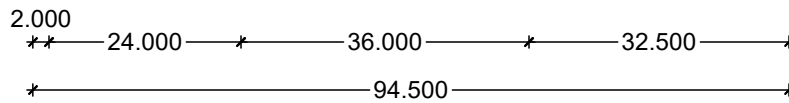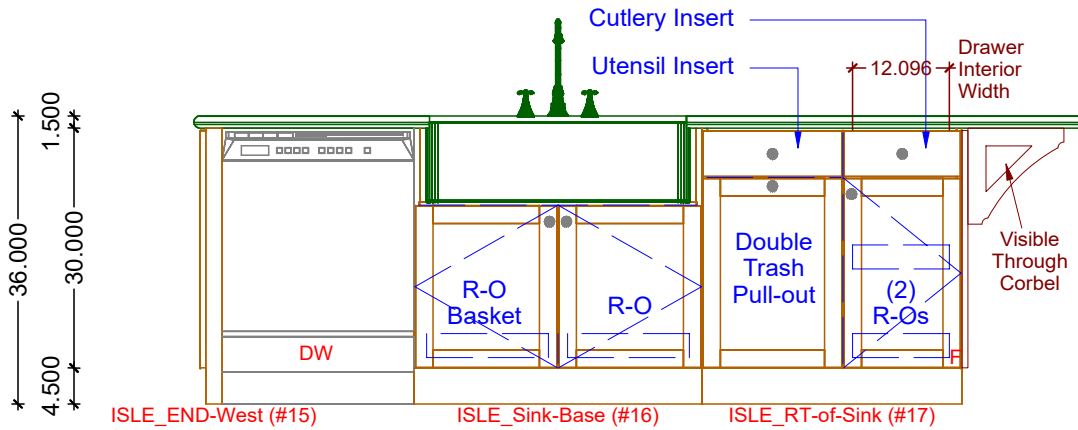

1 ELEVATION - PENINSULA FACING NORTH
SCALE: 1/2" = 1' 0"

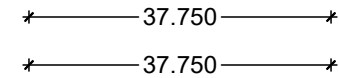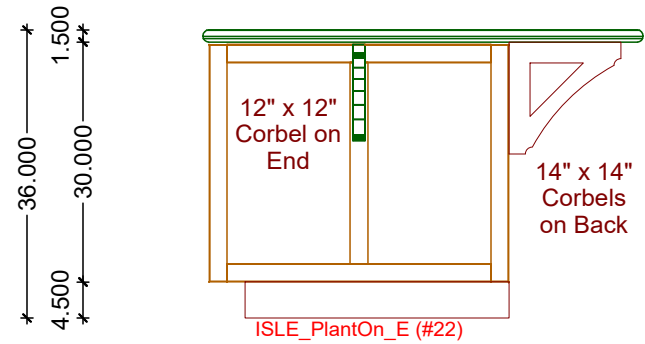

2 ELEVATION - PENINSULA FACING WEST
SCALE: 1/2" = 1' 0"

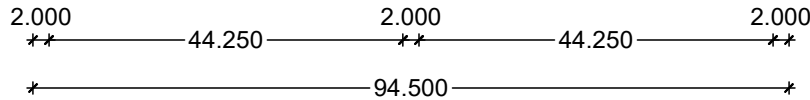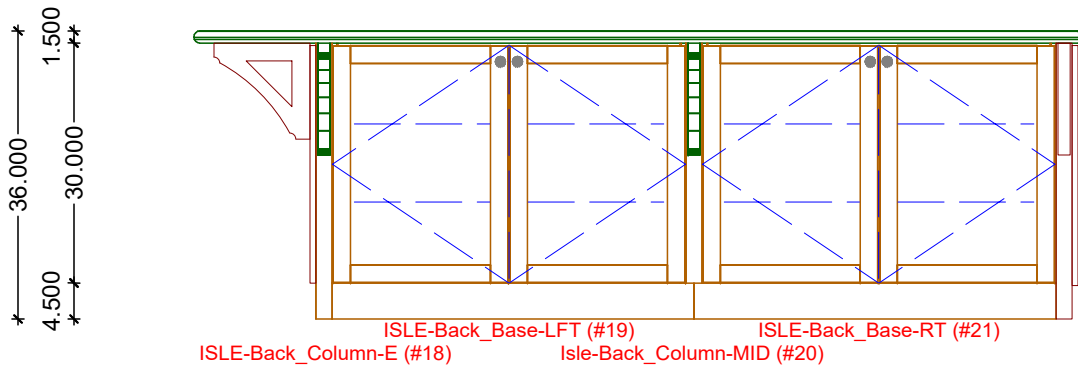


3 ELEVATION - PENINSULA FACING SOUTH
SCALE: 1/2" = 1' 0"

Classic Bath Designs, Inc.
11544 Sheldon St., Sun Valley, CA 91352
818.767.1144 fax: 818.767.1278




| | | | |
|------------------------|---|-----------------|------------|
| Cust: CBA for Magnolia | PO# KITCHEN | Scale: As Noted | K.3 |
| Approved _____ | Job: FL-S_MelWh/Pg/Alder_Stk-Wh/Sing-Tone_IntEB:MelWh | Size: A | |
| | | Dr By: Brian | 02/03/2016 |

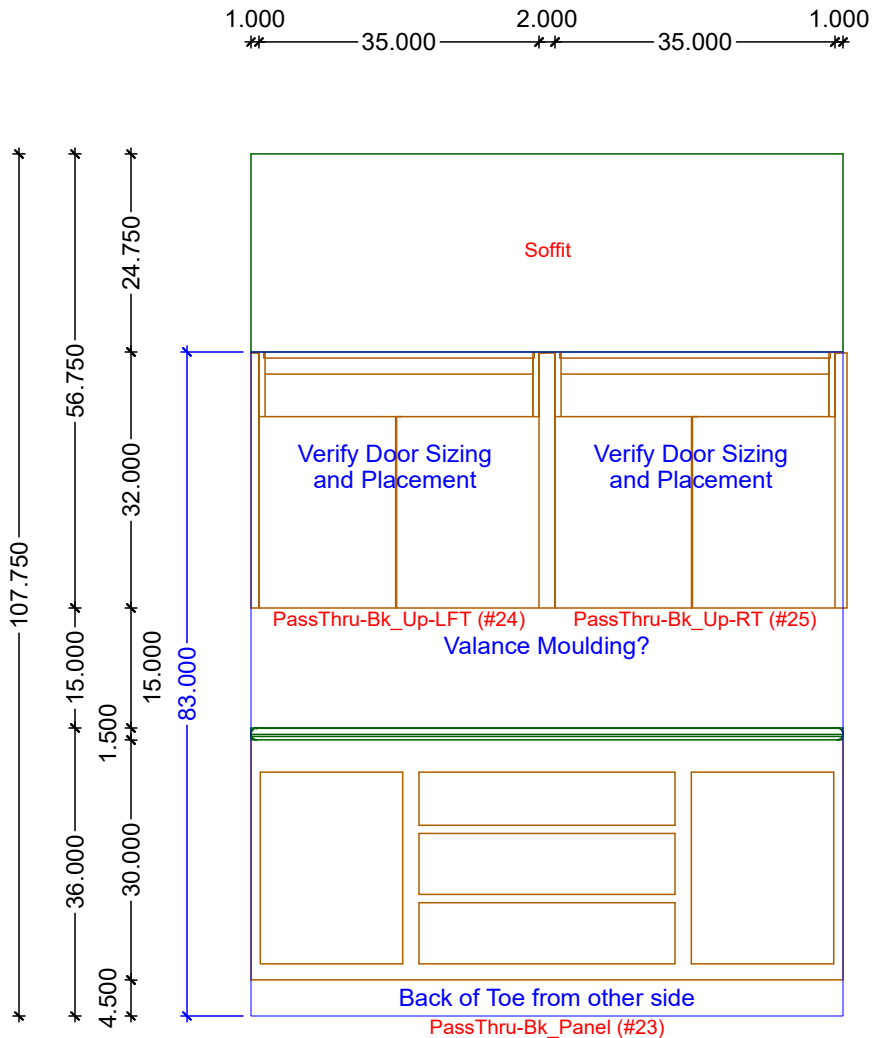

-----74.000-----

-----74.000-----

1 PASSTHROUGH - BACKSIDE
SCALE: 1/2" = 1' 0"

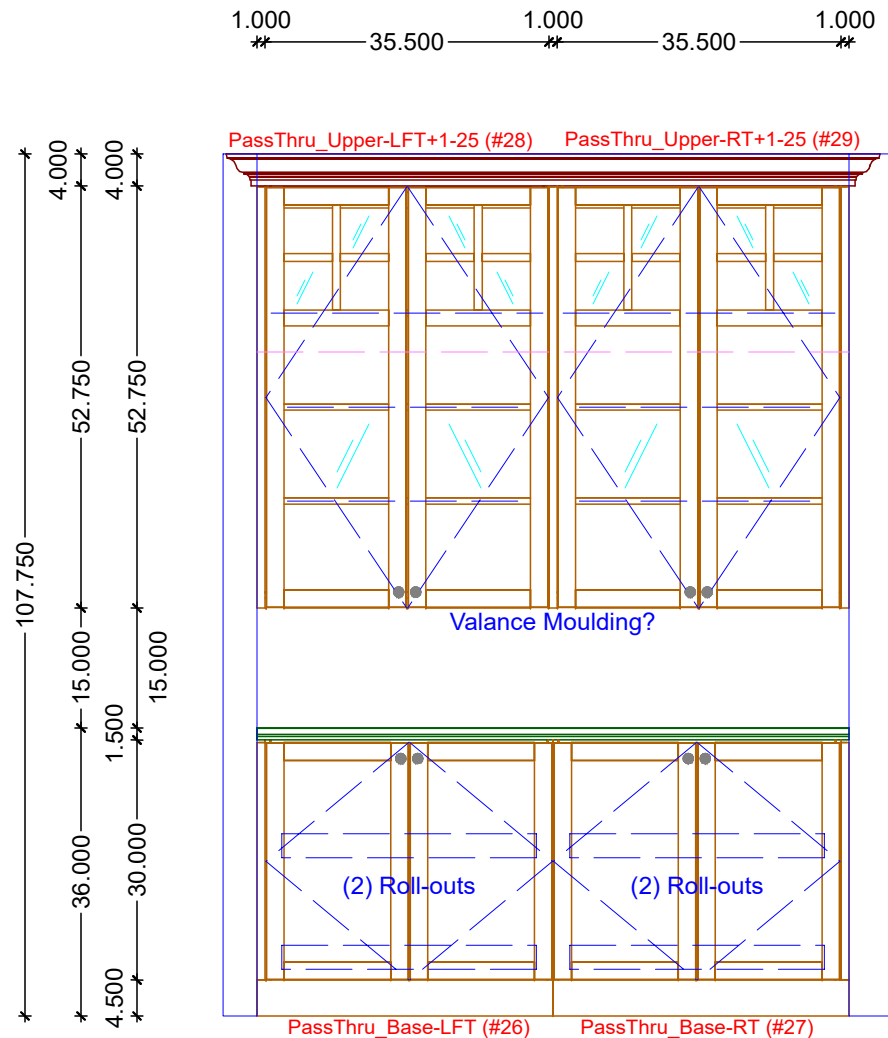

1.000-----36.000-----36.000-----1.000

-----74.000-----

2 PASSTHROUGH - KITCHEN SIDE
SCALE: 1/2" = 1' 0"

Classic Bath Designs, Inc.
11544 Sheldon St., Sun Valley, CA 91352
818.767.1144 fax: 818.767.1278



| | | | |
|------------------------|---|-----------------|------------|
| Cust: CBA for Magnolia | PO# KITCHEN | Scale: As Noted | K.4 |
| Approved _____ | Job: FL-S_MelWh/Pg/Alder_Stk-Wh/Sing-Tone_IntEB:MelWh | Size: A | |



Classic Bath Designs, Inc.
 11544 Sheldon St., Sun Valley, CA 91352
 818.767.1144 fax: 818.767.1278



| | | | | | |
|------------------------|---|-----------------|--------------|------------|-------------|
| Cust: CBA for Magnolia | PO# KITCHEN | Scale: As Noted | | | |
| Approved _____ | Job: FL-S_MelWh/PG/Alder_Stk-Wh/Sing-Tone_IntEB:MelWh | Size: A | Dr By: Brian | 02/03/2016 | Rndr |



Classic Bath Designs, Inc.
 11544 Sheldon St., Sun Valley, CA 91352
 818.767.1144 fax: 818.767.1278



| | | | | | |
|------------------------|---|-----------------|--------------|------------|-------------|
| Cust: CBA for Magnolia | PO# KITCHEN | Scale: As Noted | | | |
| Approved _____ | Job: FL-S_MelWh/Pg/Alder_Stk-Wh/Sing-Tone_IntEB:MelWh | Size: A | Dr By: Brian | 02/03/2016 | Rndr |



Classic Bath Designs, Inc.
 11544 Sheldon St., Sun Valley, CA 91352
 818.767.1144 fax: 818.767.1278



Cust: CBA for Magnolia

PO# KITCHEN

Scale: As Noted

Approved _____

Job: FL-S_MelWh/Pg/Alder_Stk-Wh/Sing-Tone_IntEB:MelWh

Size: A

Dr By: Brian

02/03/2016

Rndr



Classic Bath Designs, Inc.
 11544 Sheldon St., Sun Valley, CA 91352
 818.767.1144 fax: 818.767.1278



| | | | | |
|------------------------|---|-----------------|--------------|------------|
| Cust: CBA for Magnolia | PO# KITCHEN | Scale: As Noted | | |
| Approved _____ | Job: FL-S_MelWh/PG/Alder_Stk-Wh/Sing-Tone_IntEB:MelWh | Size: A | Dr By: Brian | 02/03/2016 |

Rndr



Classic Bath Designs, Inc.
 11544 Sheldon St., Sun Valley, CA 91352
 818.767.1144 fax: 818.767.1278



| | | | | |
|------------------------|---|-----------------|--------------|-------------|
| Cust: CBA for Magnolia | PO# KITCHEN | Scale: As Noted | | Rndr |
| Approved _____ | Job: FL-S_MelWh/Pg/Alder_Stk-Wh/Sing-Tone_IntEB:MelWh | Size: A | Dr By: Brian | |